

Checking all air tertains to the conditions.


be advised of any variation between drawings and site conditions.


CLIENTS ARE ADVISED TO CLARIFY DIMENSIONS WITH THE ARCHITECT PRIOR TO SETTING

OUT AND NOT TO SCALE FROM THE DRAWING

A KEW 'Do Not Scale' Removed

13/07/17

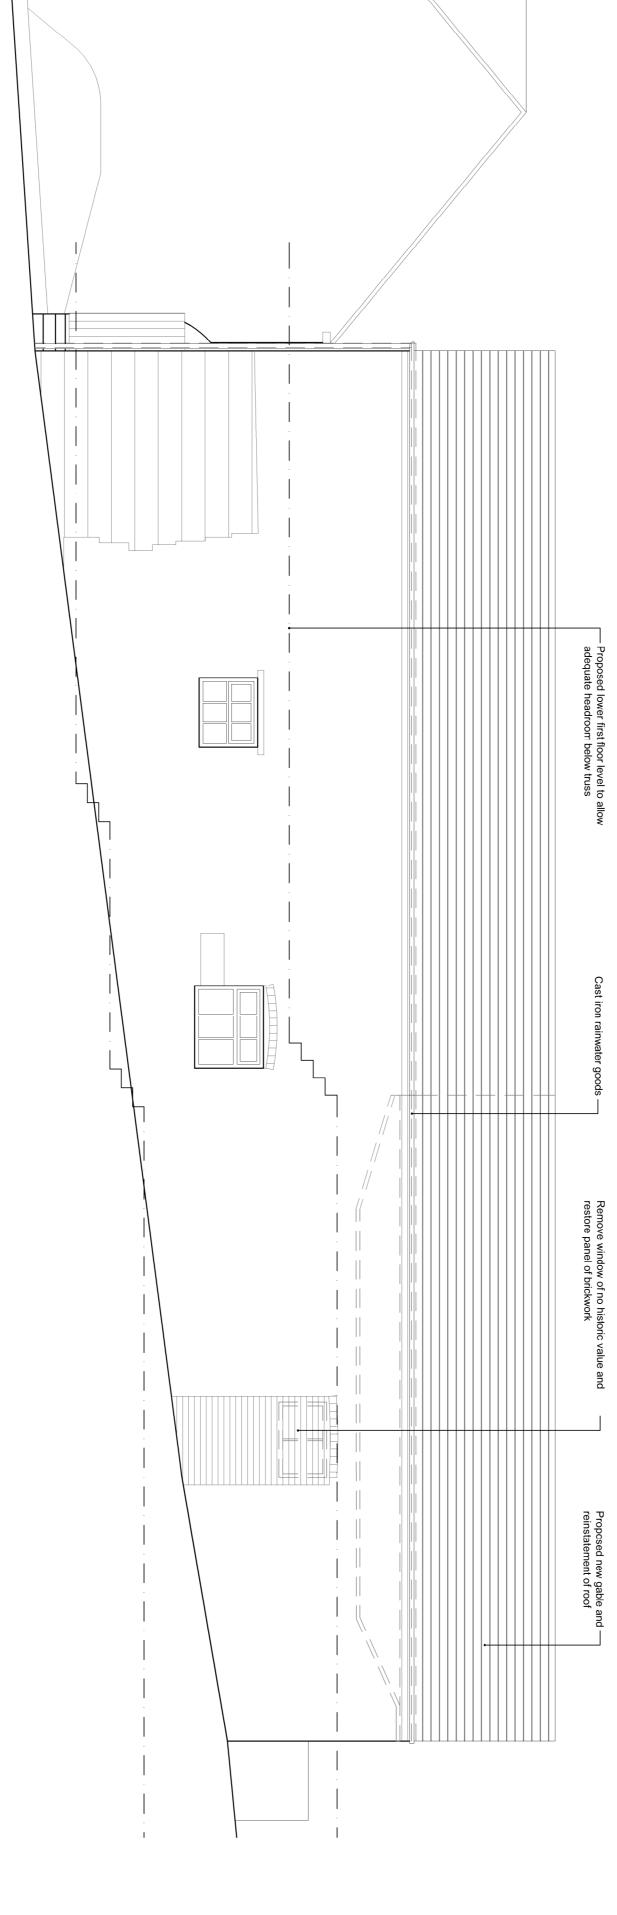

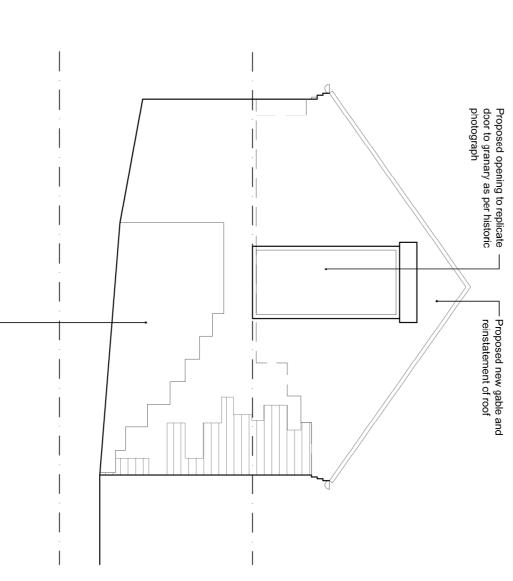

SIDE ELEVATION 1:50

REAR ELEVATION 1:50

Hewitt& CarrArchitects

A: 2-4 Cross Street I Cheadle I Staffordshire I ST10 1NP

T: 01538 756888

E: enquiries@hcarchitects.co.uk

W: vwww.hcarchitects.co.uk

Miss J & K Sigley

Barn 1 Proposed Elevations Conversion of Listed Barns to Residential Units
Lower Farm, Consall

Scheme

Scale @A1 **as stated**

March 2017

Project No Drawing No. 00464 AL(0)07 \triangleright

File Ref: H:\REF