



All heights, sizes and dimensions should be checked on site by the contractor before any work is put in hand.

Figured dimensions should be taken in preference to scaling and any errors or omissions reported to the architect at once


This drawing has been prepared in accordance with the CDM (Construction Design and Management) and all foreseeable design risks to those involved or affected by construction have been avoided wherever possible

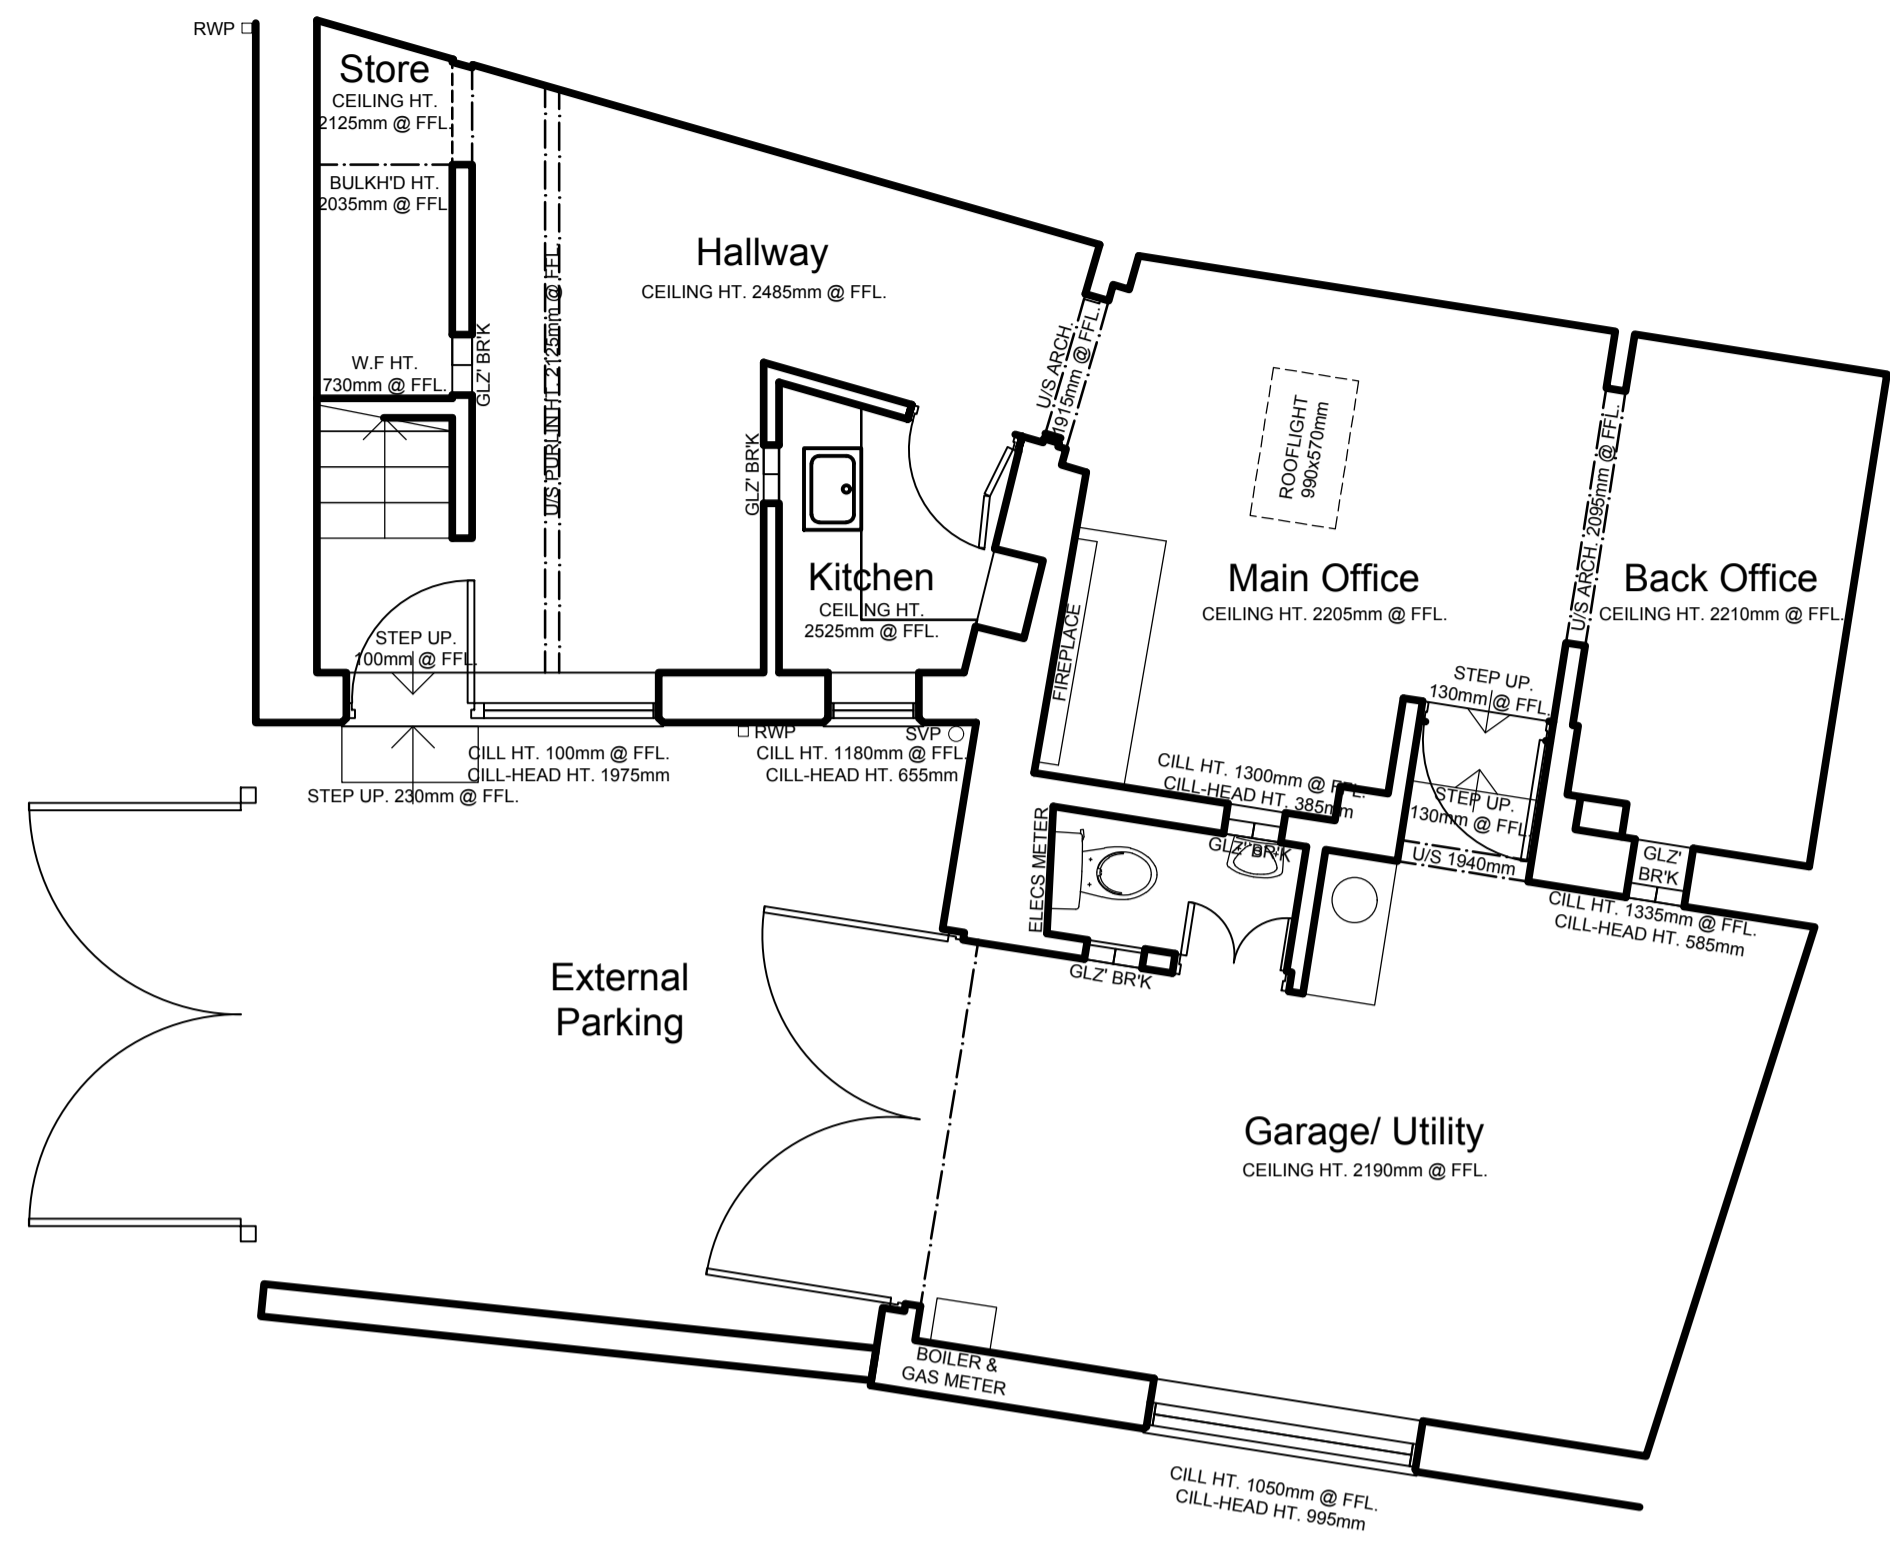


01 EXISTING GROUND FLOOR
3043 1:50 SCALE

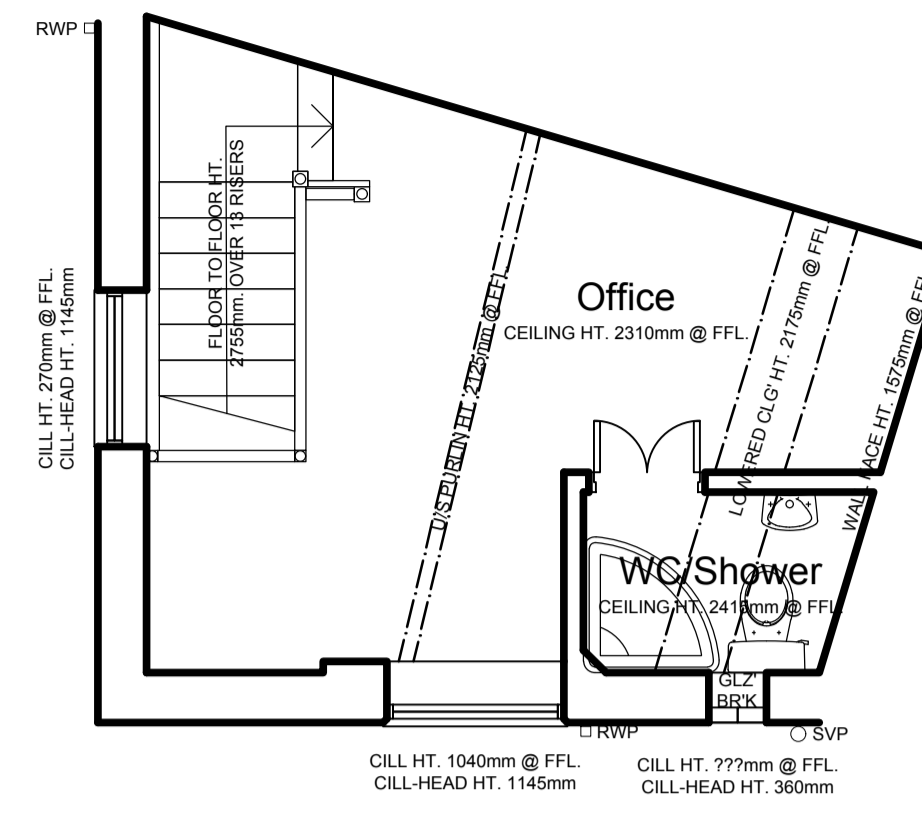

02 EXISTING FIRST FLOOR
3043 1:50 SCALE

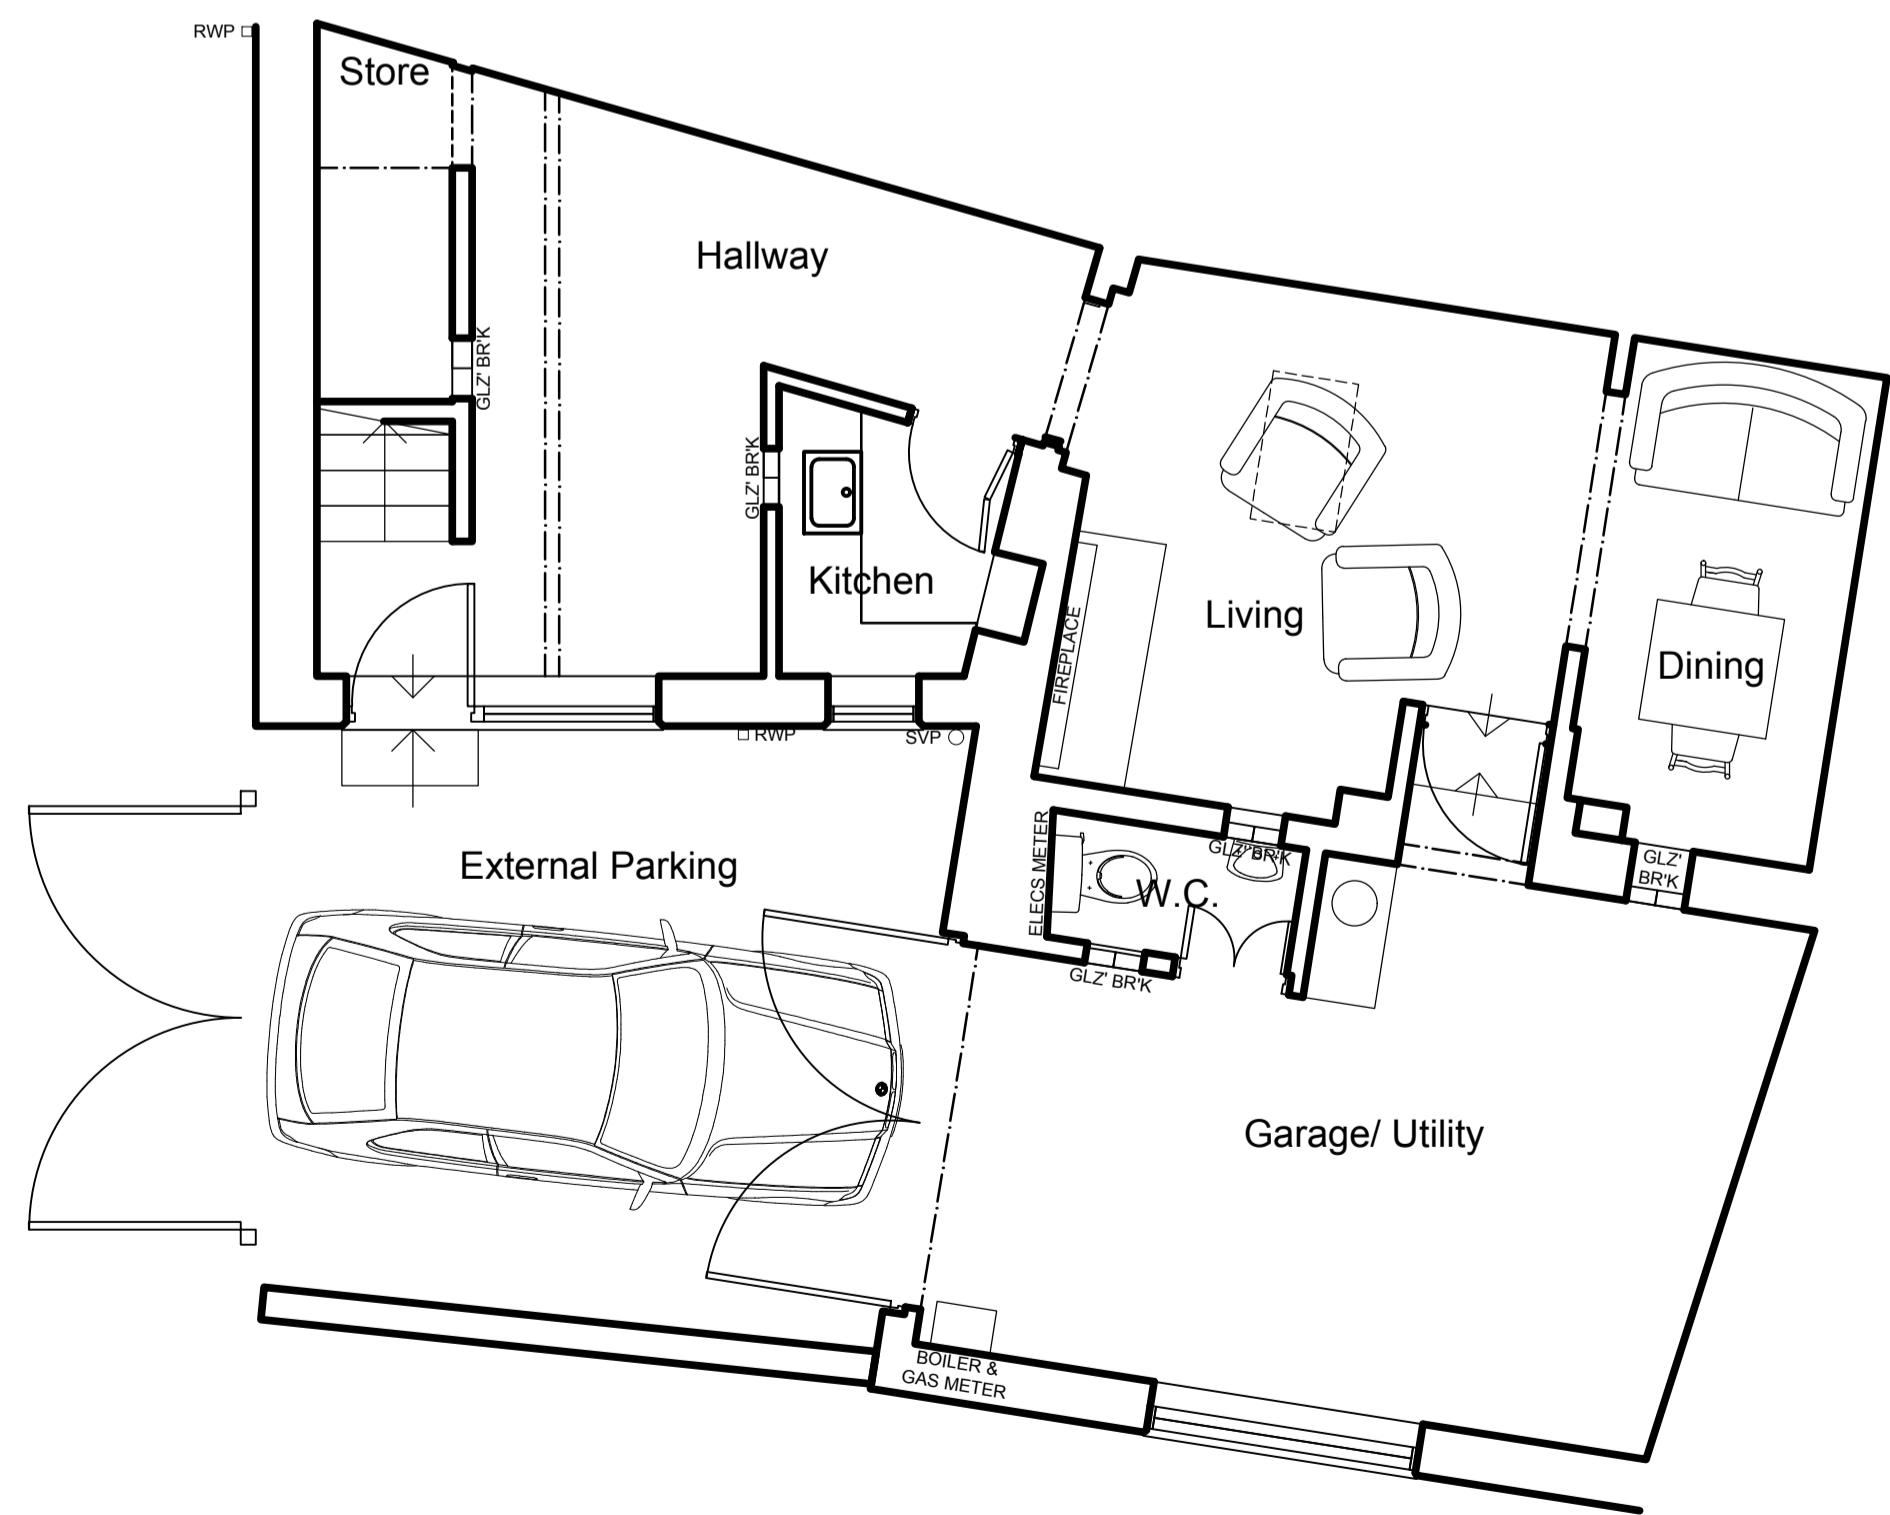

03 PROPOSED GROUND FLOOR
3043 1:50 SCALE

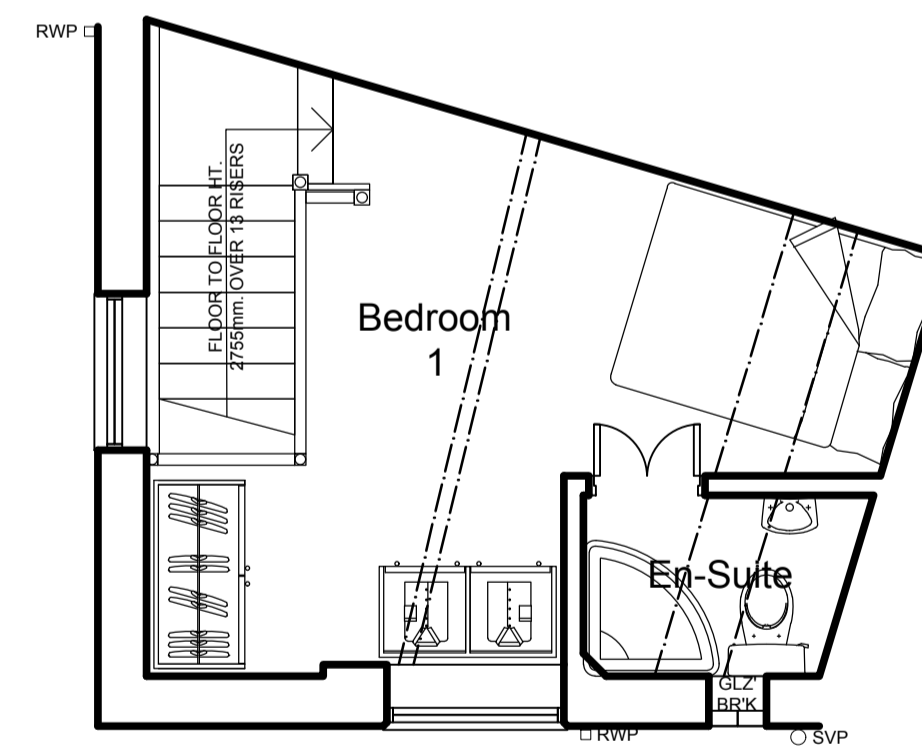

04 PROPOSED FIRST FLOOR
3043 1:50 SCALE

Rev	Date	By	Detail

Drawing status
Planning Drawing

Client
Mr P Gallimore

Project/Location
Dungraftin
11 Donkey Lane
Cheadle, Staffs,
ST10 2ED



12 High Street
Tean, Stoke-on-Trent
ST10 4DZ
United Kingdom

T +44 (0)1538 722097
F +44 (0)1538 722185
mail@smytheman.co.uk
www.smytheman.co.uk

Drawing title
Existing & Proposed Floor Plans

Scale(s)	Date	Drawn	Checked
1:50 @ A1	May '17	BJ	SS

Drawing number
3043-01

Revision