



all heights, sizes and dimensions should be checked on site by the contractor before any work is put in hand.

figured dimensions should be taken in preference to scaling and any errors or omissions reported to the architect at once

This drawing has been prepared in accordance with the CDM (Construction Design and Management) and all foreseeable design risks to those involved or affected by construction have been avoided wherever possible

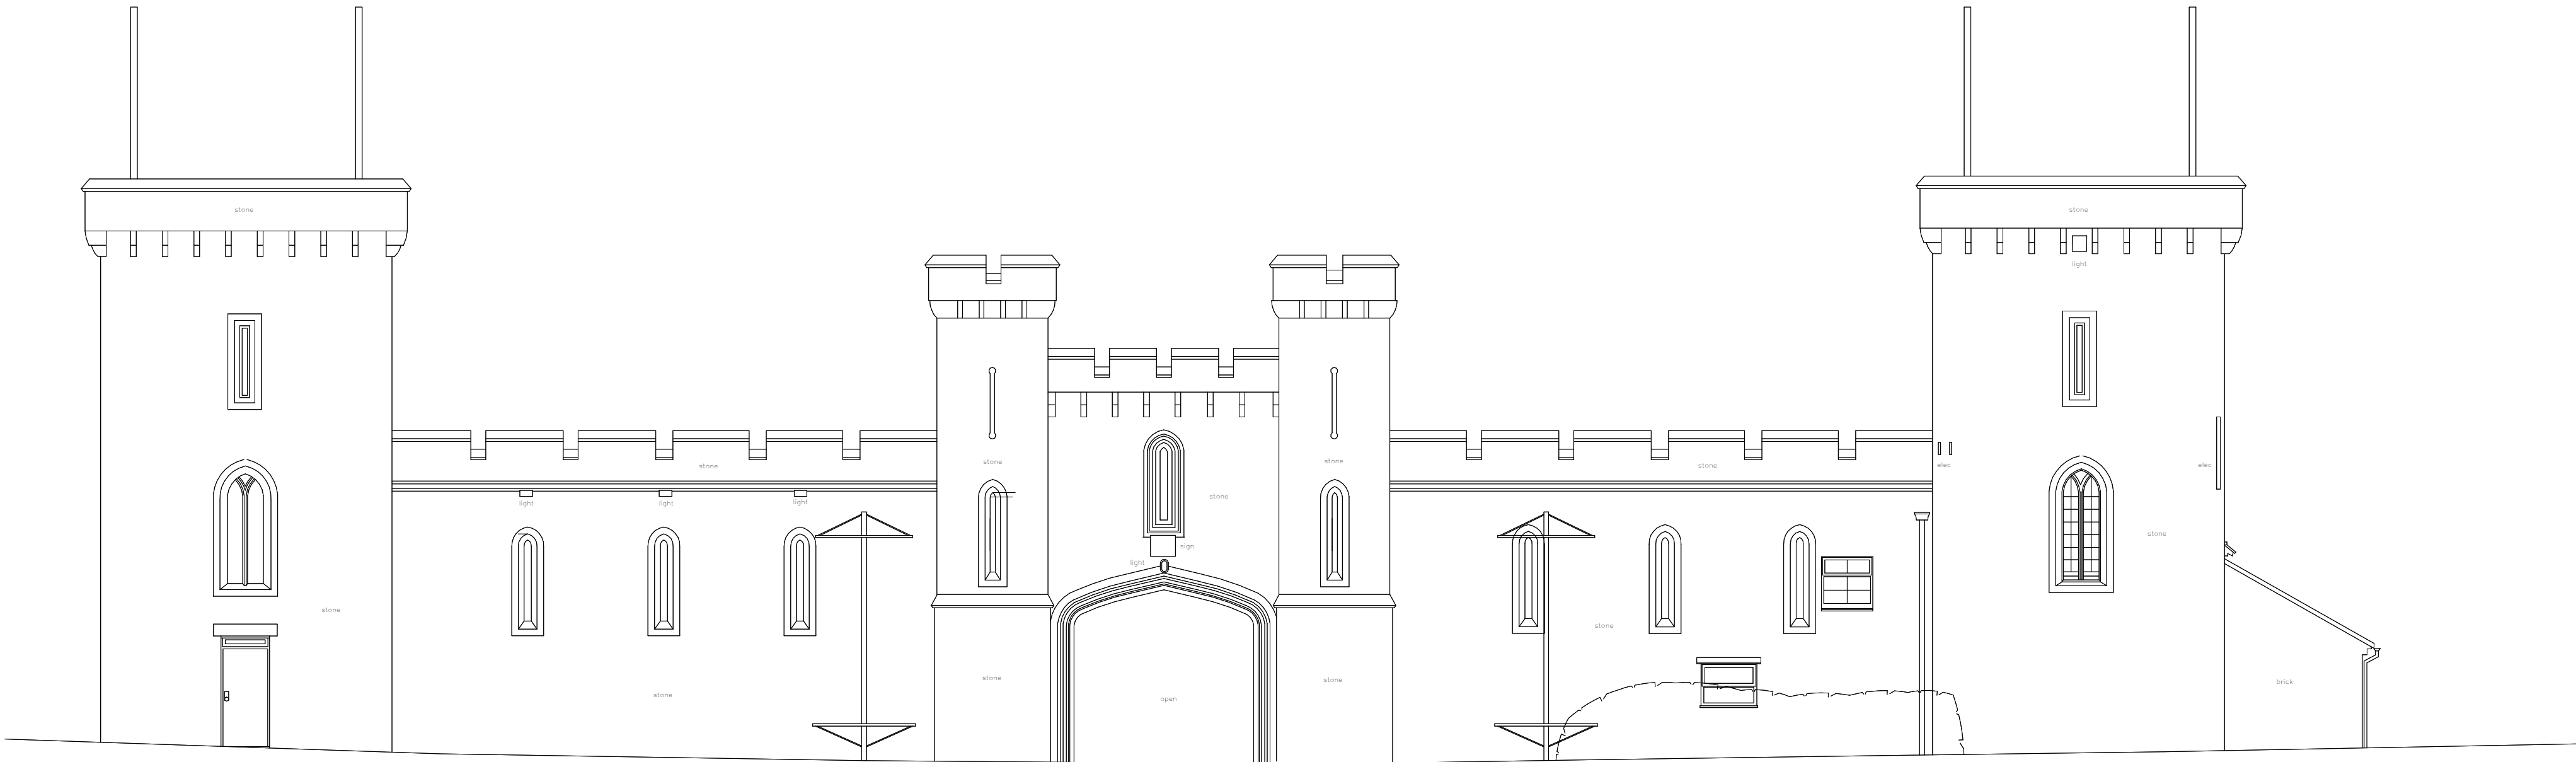

SOUTH ELEVATION

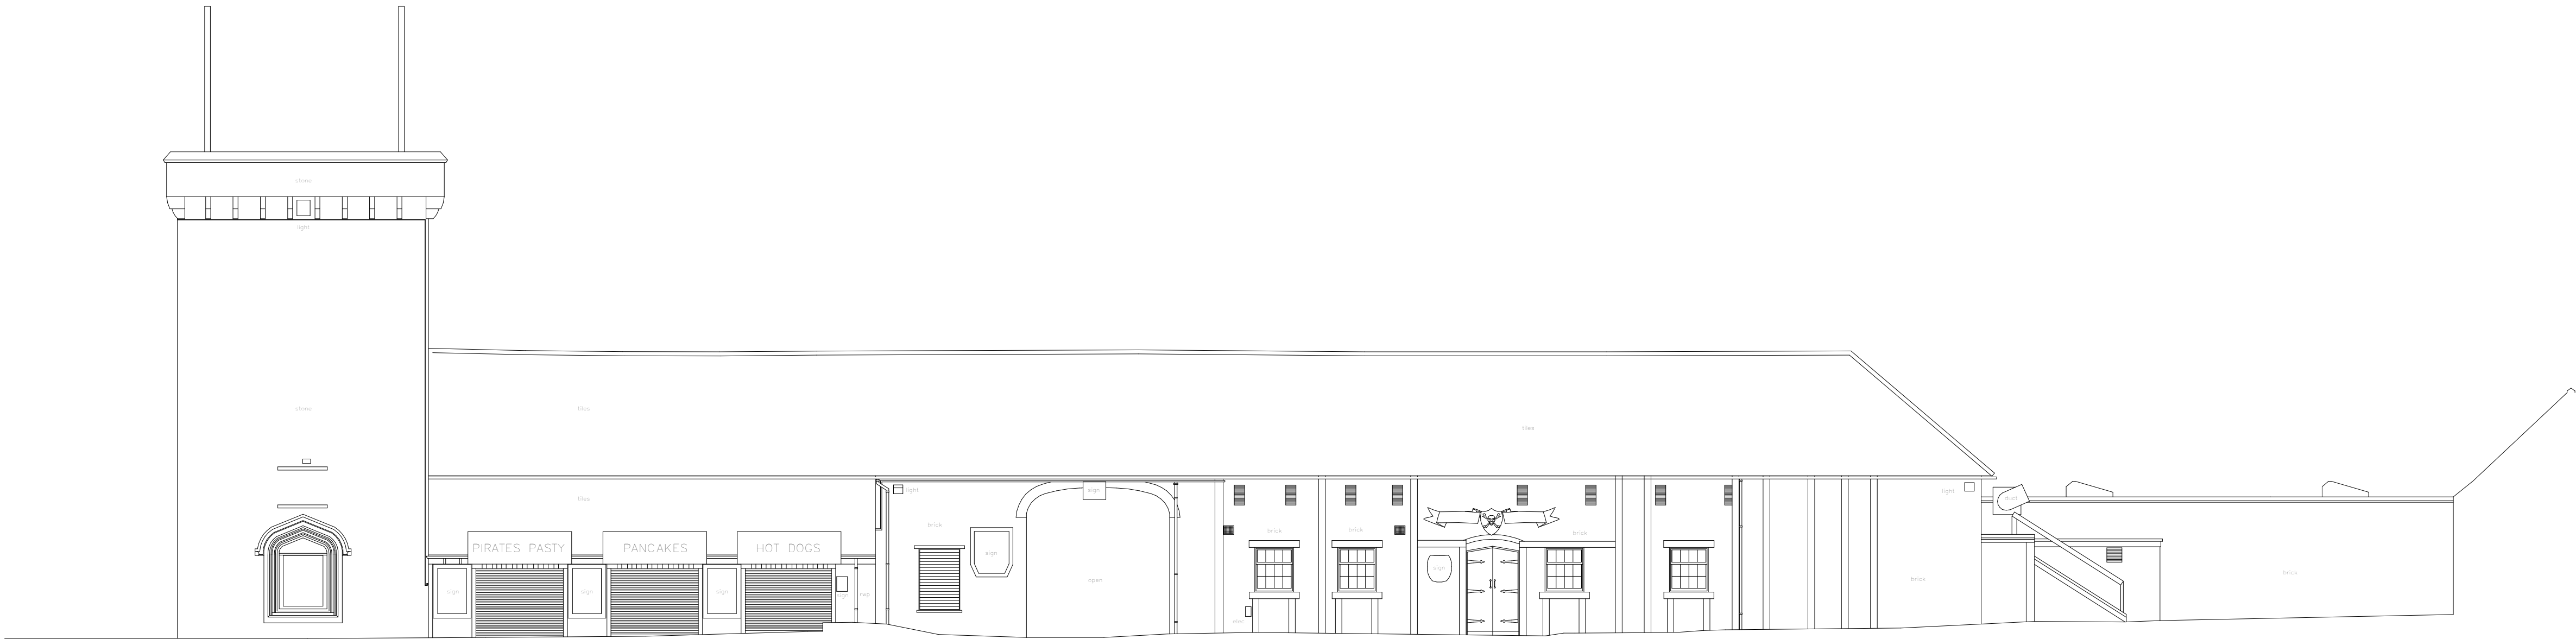

EAST ELEVATION

Existing Elevations 1of4
1 : 100

Rev	Date	By	Detail
-----	------	----	--------

Drawing status
Listed Building Consent

Client
ATR

Project/Location
Smoke House Restaurant
Alton Towers Resort
Farley Lane
Alton
Staffordshire



SMYTHEMAN
ARCHITECTURAL

12 High Street
Tean, Stoke-on-Trent
ST10 4DZ
United Kingdom

T +44 (0)1538 722097
F +44 (0)1538 722185
mail@smytheman.co.uk
www.smytheman.co.uk

Drawing title
Existing Elevations sheet 1of4

Scale[s]	Date	Drawn	Checked
1 : 100 @A1	10/06/15	Author	Checker

Drawing number	Revision
3023- 04	

