




Section Z-Z Scale 1:200

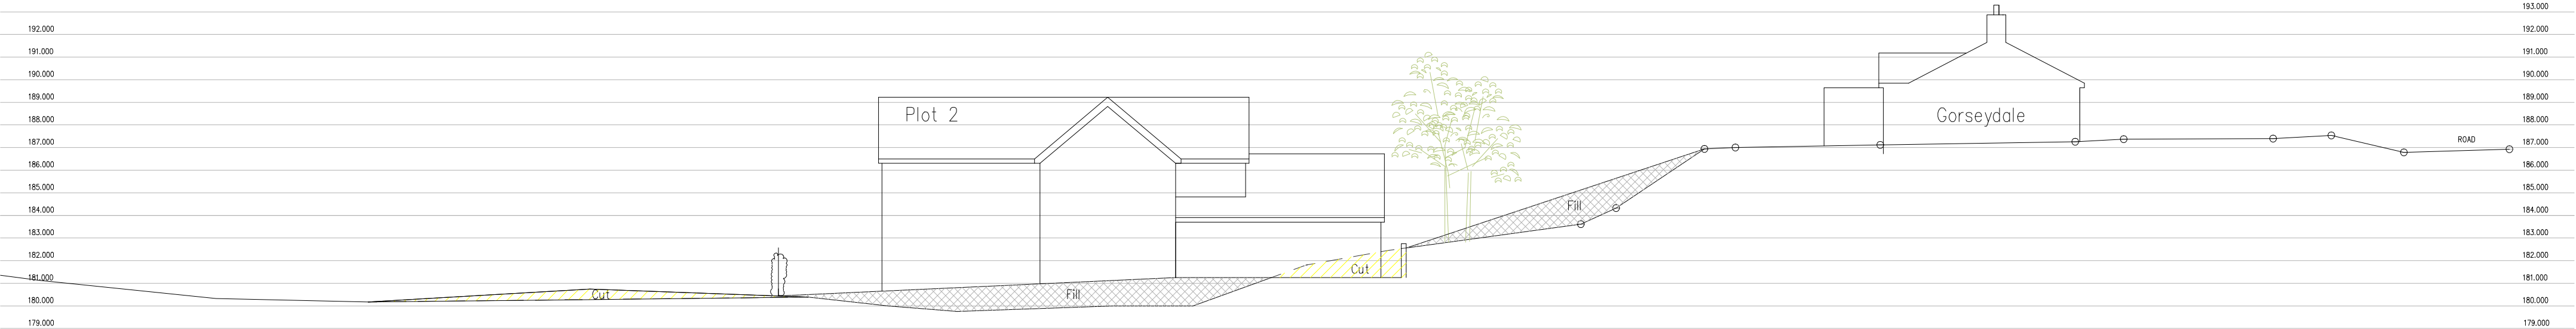


Section X-X Scale 1:200

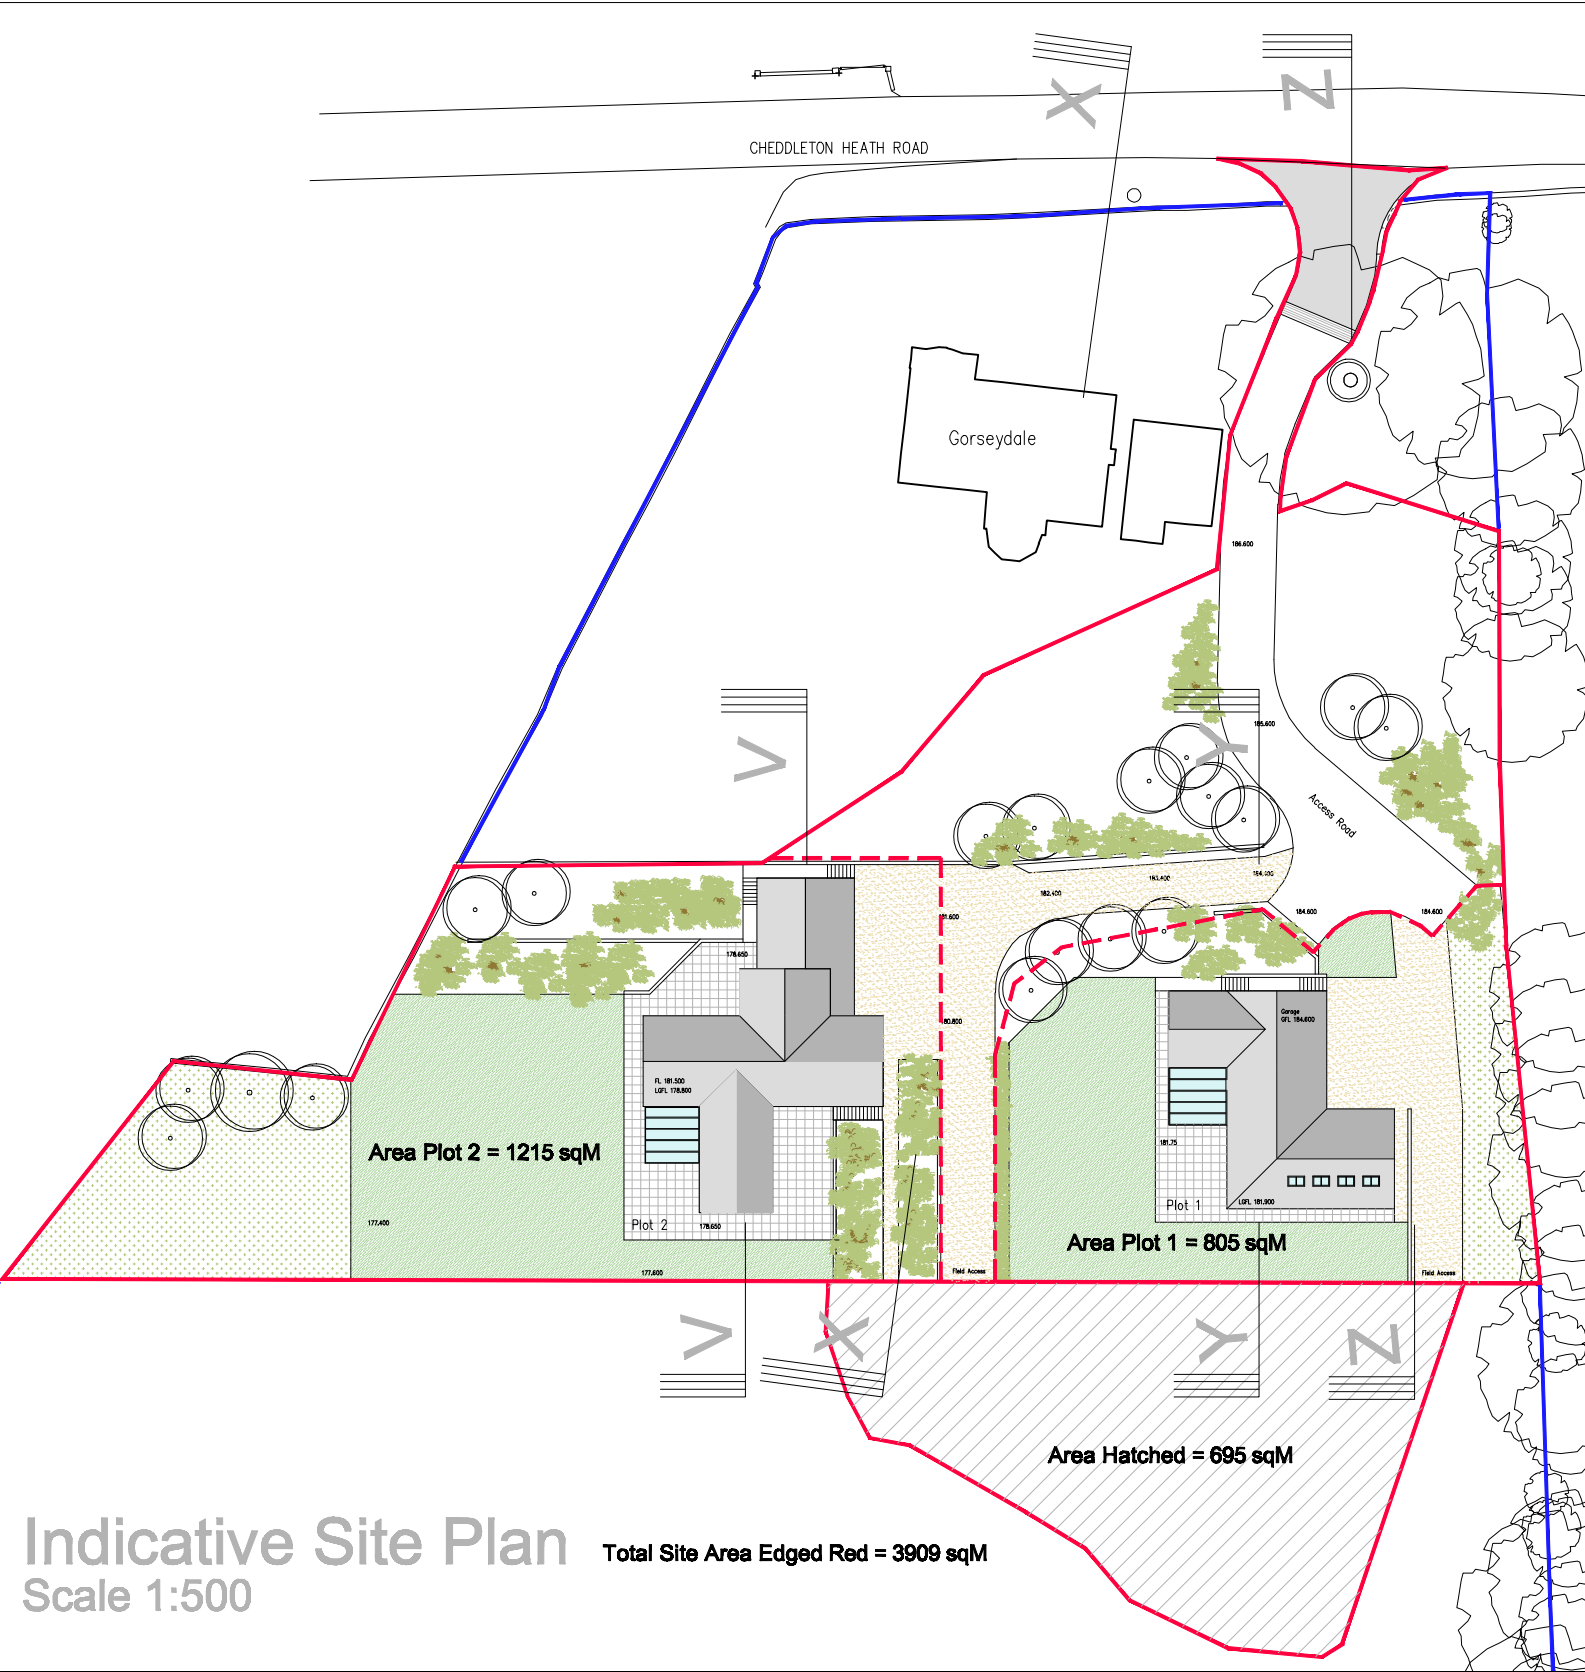


Indicative Site Plan
Scale 1:500
Total Site Area Edged Red = 3909 sqM

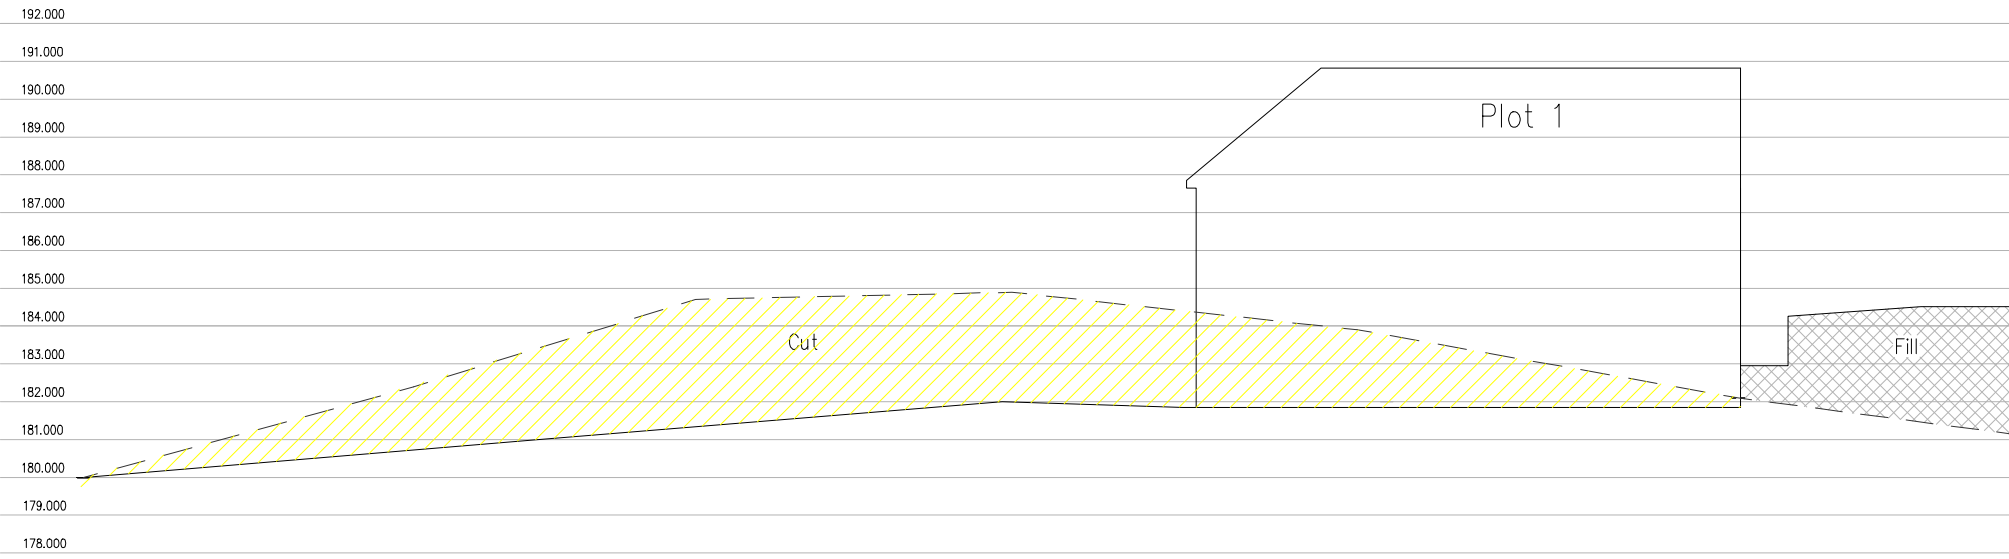

Section Y-Y Scale 1:200

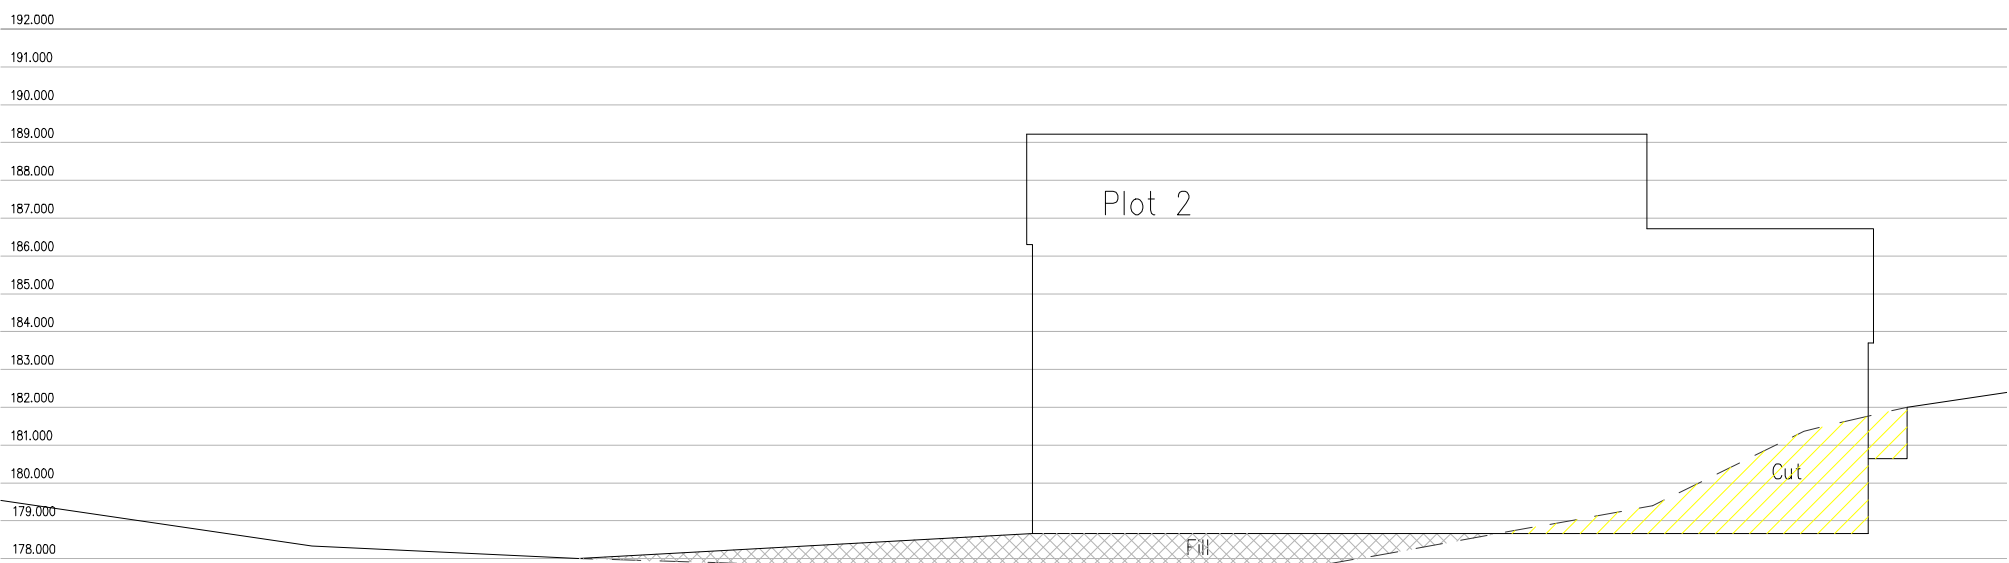

Section V-V Scale 1:200

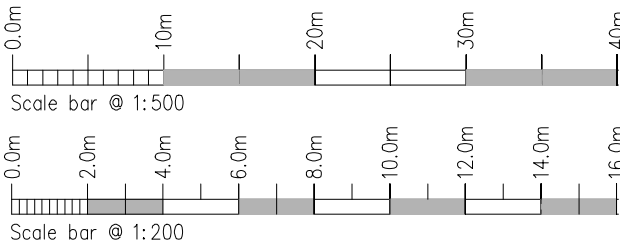

Rev.	Drawn	Comments	Date

Applicant:
Mr & Mrs S Carding

Project:
**Proposed Residential Development
on land at Gorseydale, Cheddleton
Heath Road, Cheddleton.
Staffordshire, ST13 7DX.**

Title:
Site Sections

Status:
Feasibility

Scale at Size A2:	Date:	Drg.
1:200	04-02-17	1459-02

A.C.BAILEY
Plot 1, Stanley, Staffordshire. ST9 9LT.
T:01782 503302 - 07711 870008 E:office@plans2obuild.co.uk