






Existing neighboring single storey extension

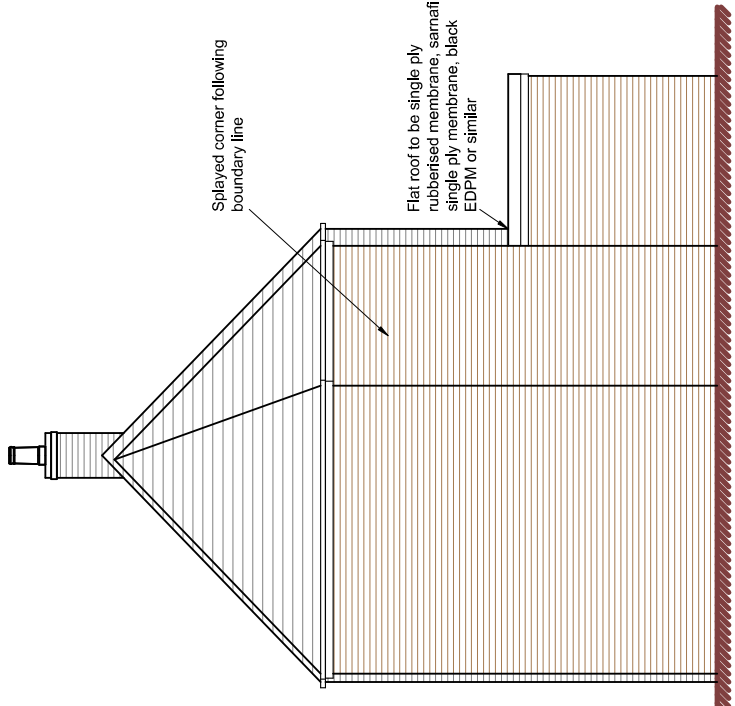


Side Elevation

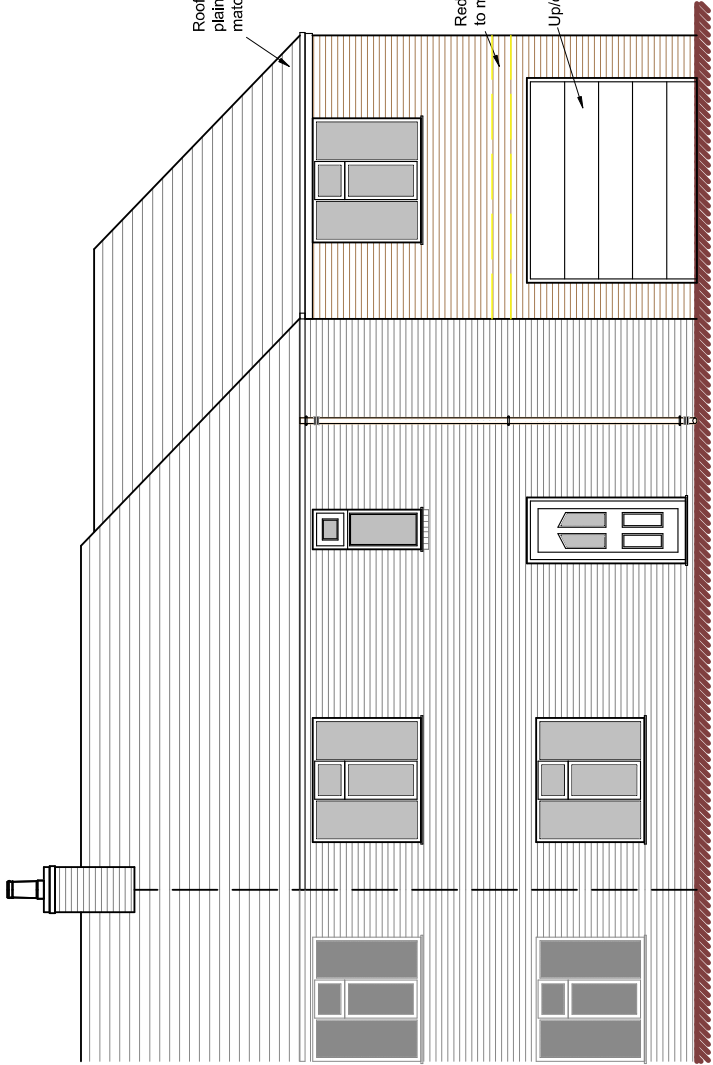


Front Elevation

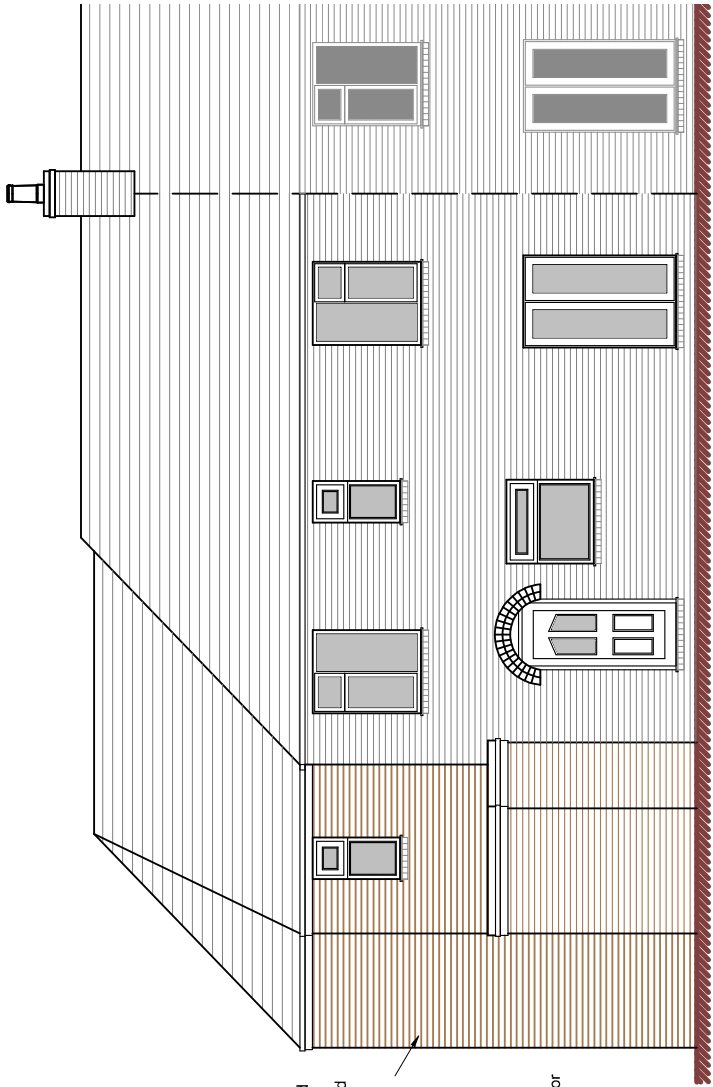



Rear Elevation

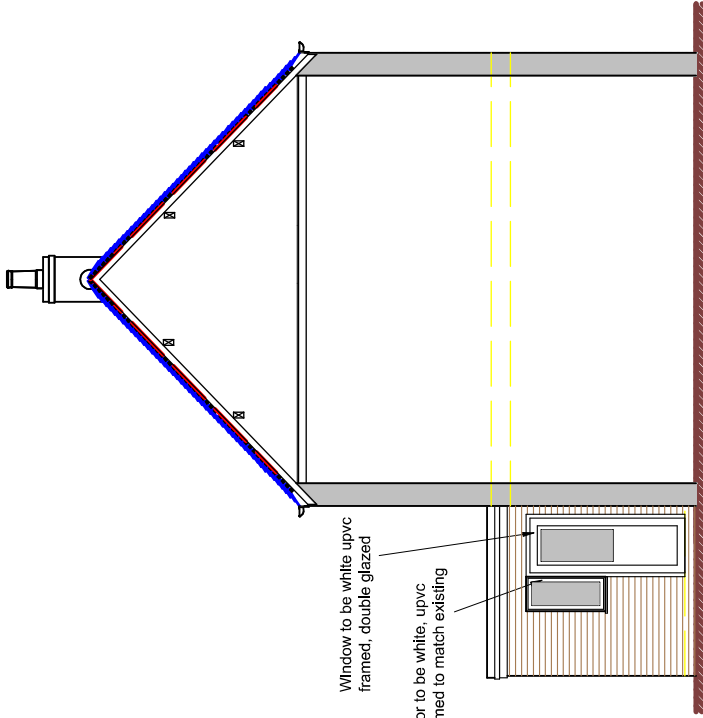

Typical cut through side elevation

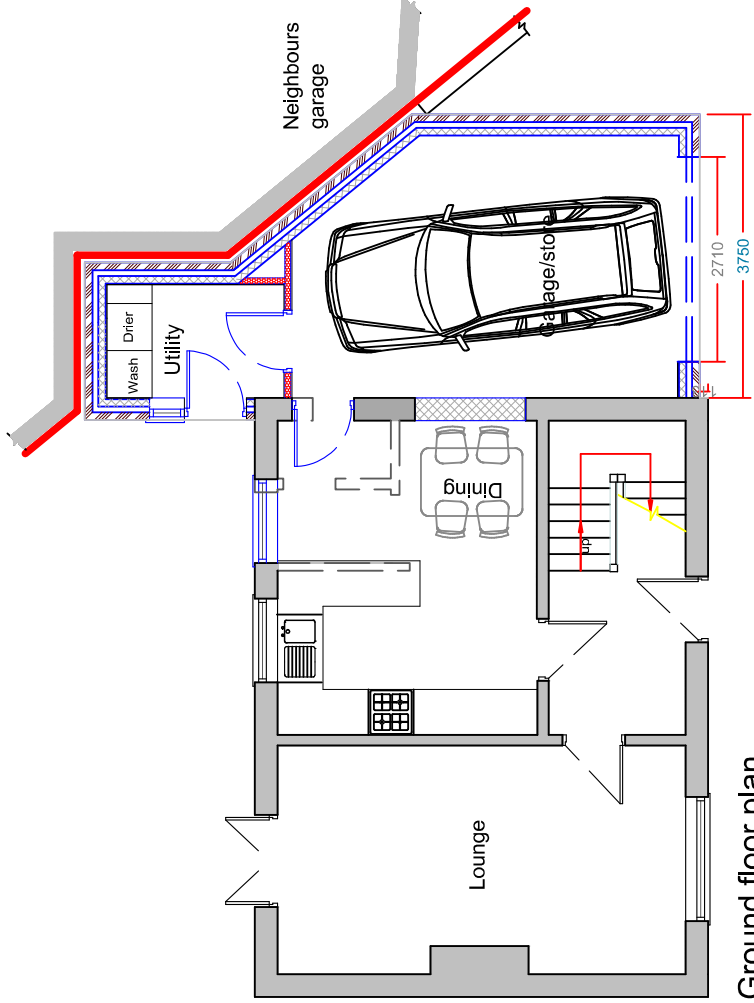

Ground floor plan

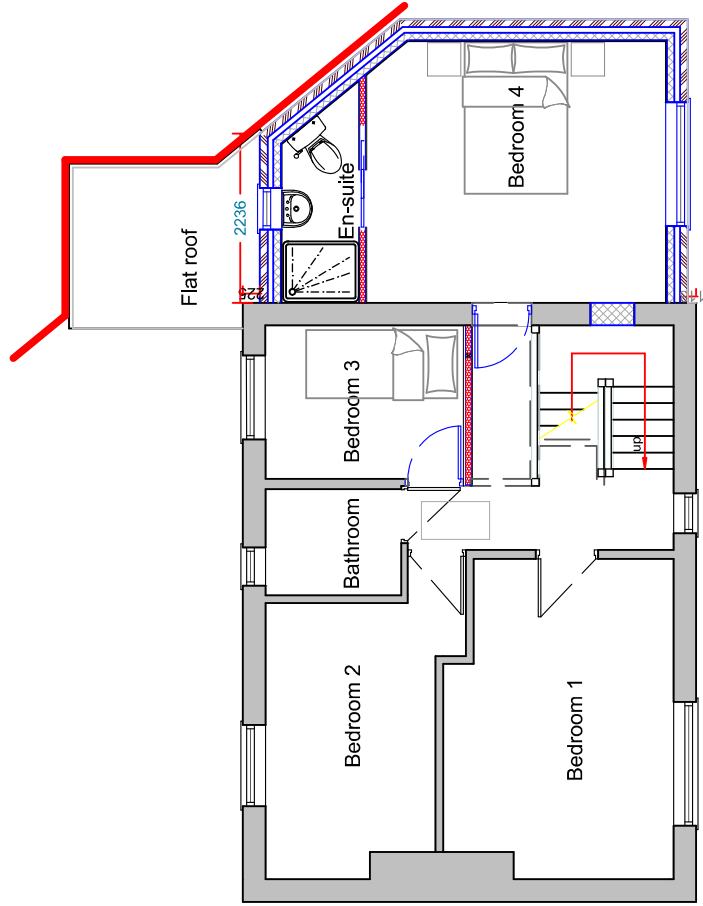 

Upper floor plan

C	29.08.17	Minor amendment			
B	25.08.17	Minor amendment			
A	10.08.17	Minor amendment			
Rev	Date	Description			

DBD Architectural Consultancy Ltd

50 Broad Street, Leek,
Staffordshire, ST13 5NS
01538 383118
mail@dbdconsultants.co.uk
www.dbdconsultants.co.uk

Mr and Mrs Bible
Leek
82 Haig road
ST13 6BZ
Client

Two storey side extension

Project

Plans and elevations as
proposed

Title

Stage: Planning
Sheet: A3
Date: 03.08.17
Scale: 1:100

Job No: 1750-100
Drawing Number: PL 03C