



Barn at Colleyhole Farm

Proposed Plans & Elevations


Front, W Elevation

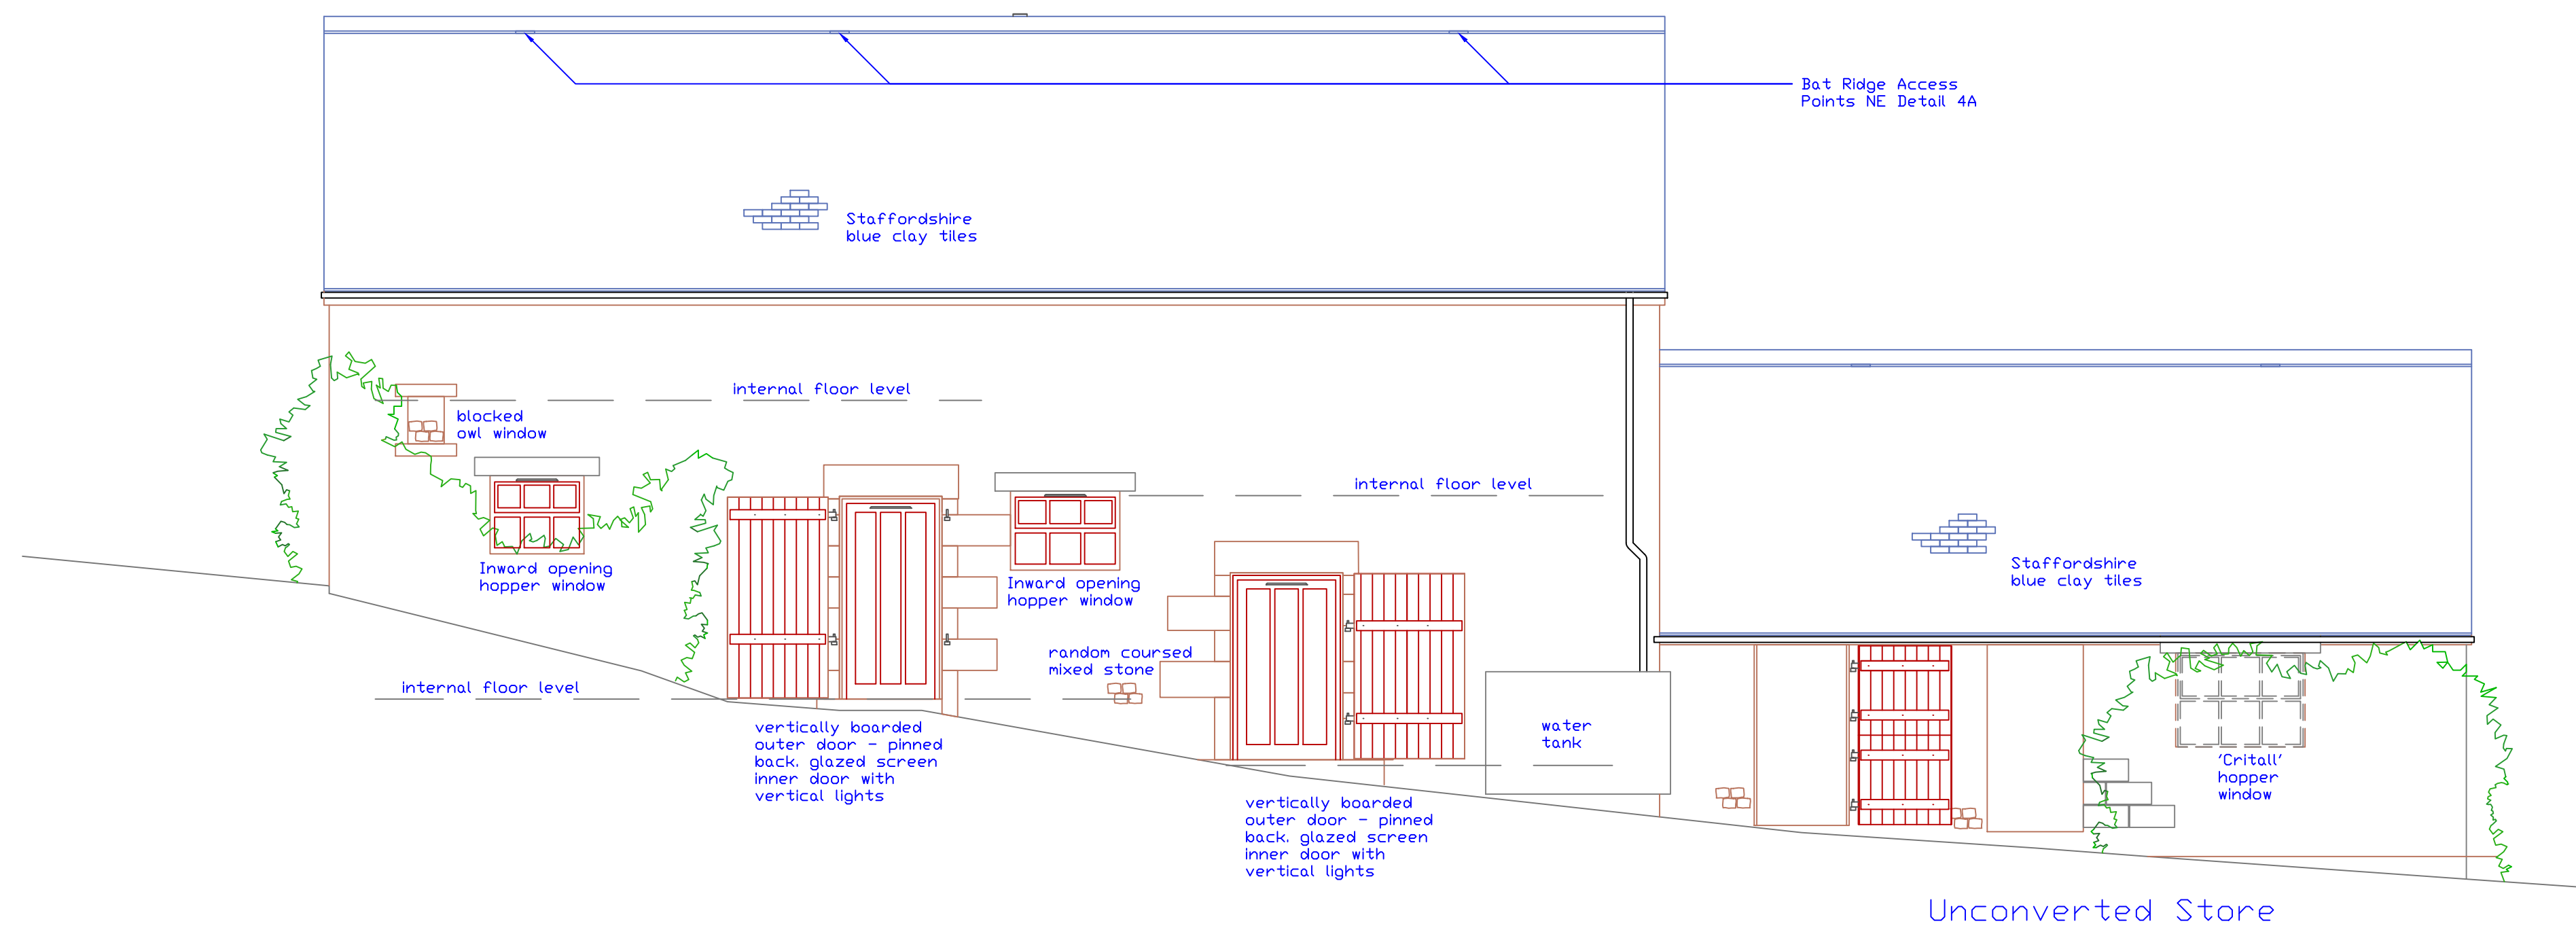


Rear, E Elevation

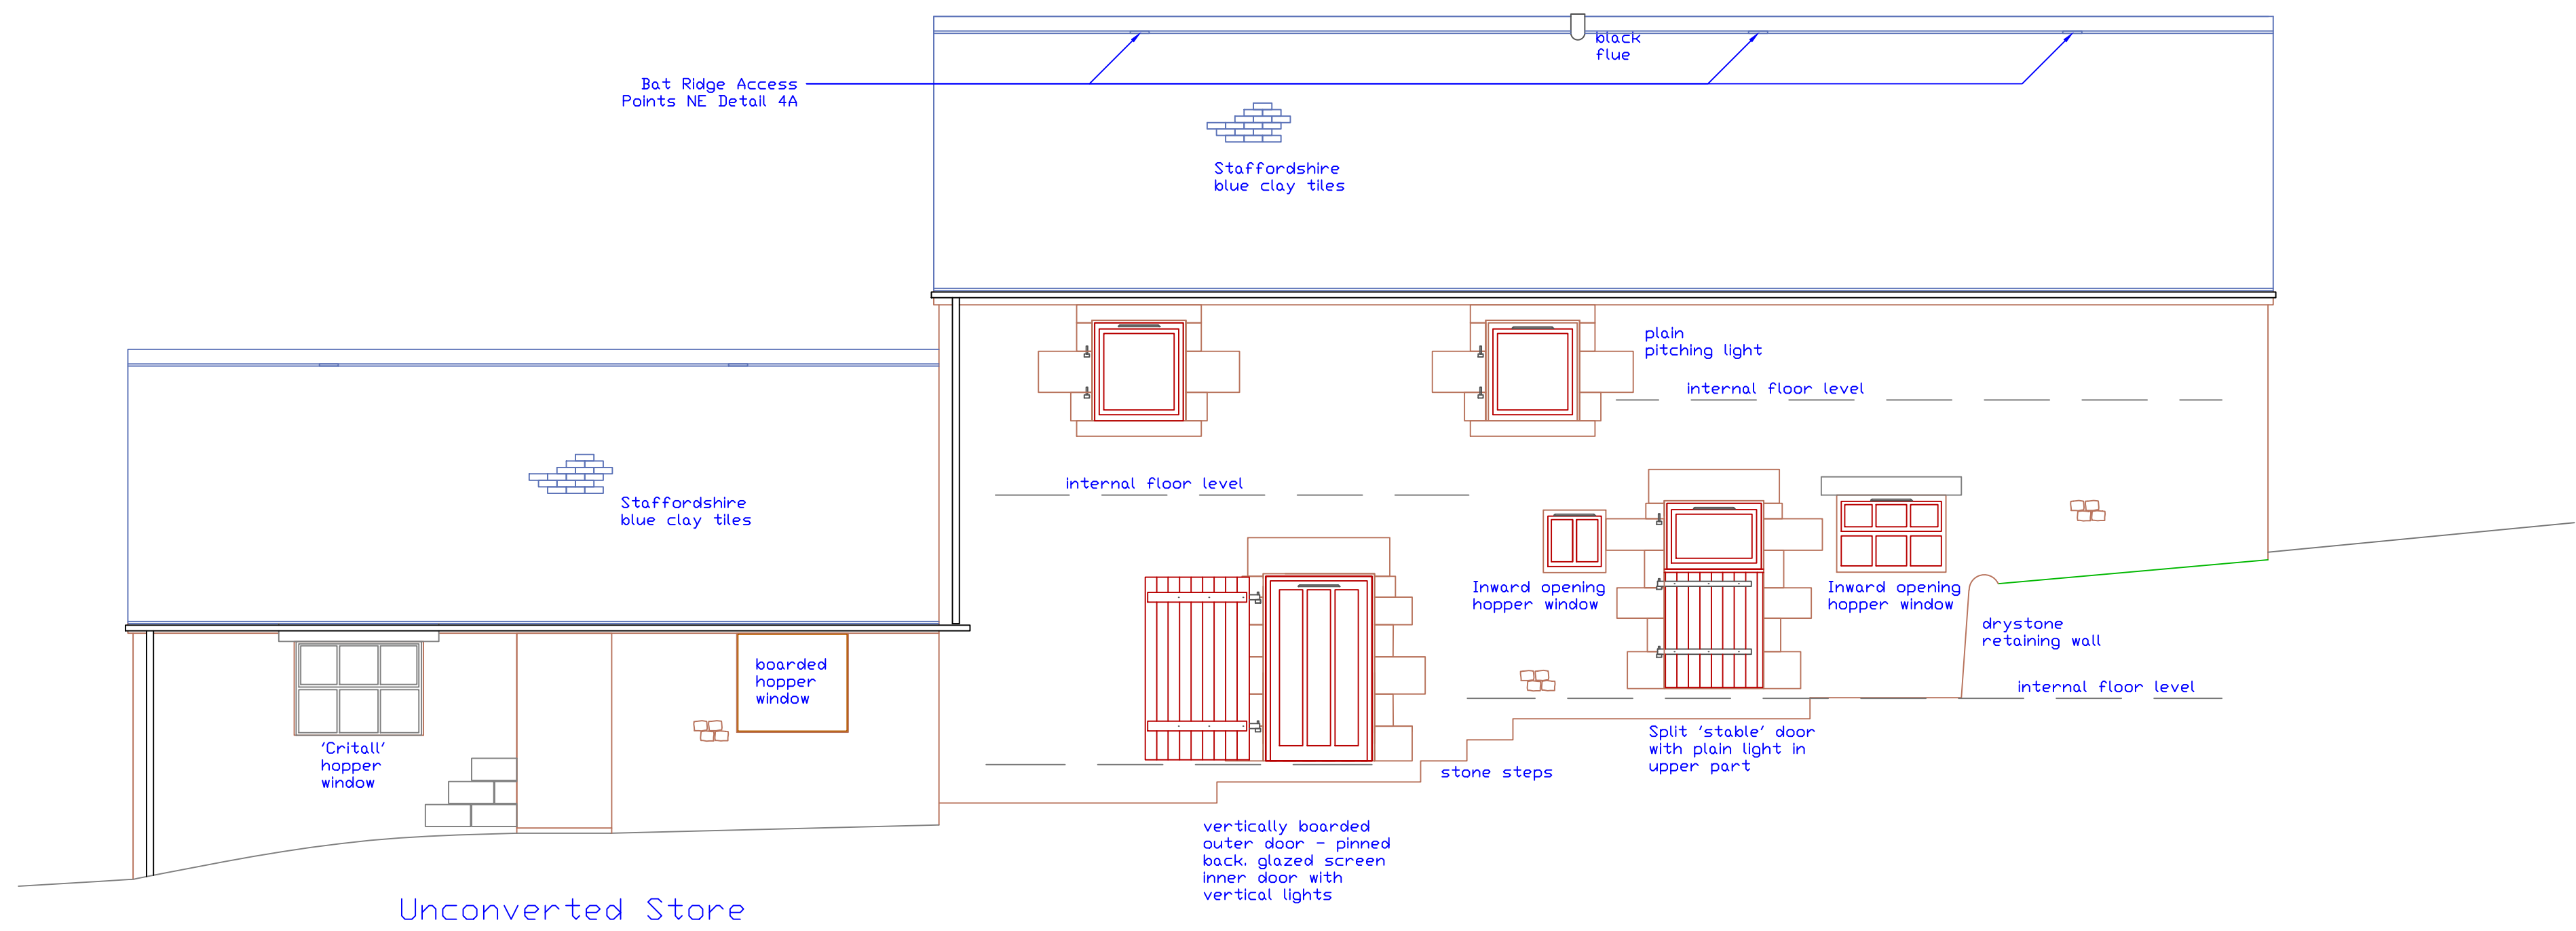


Ground Floor Plan

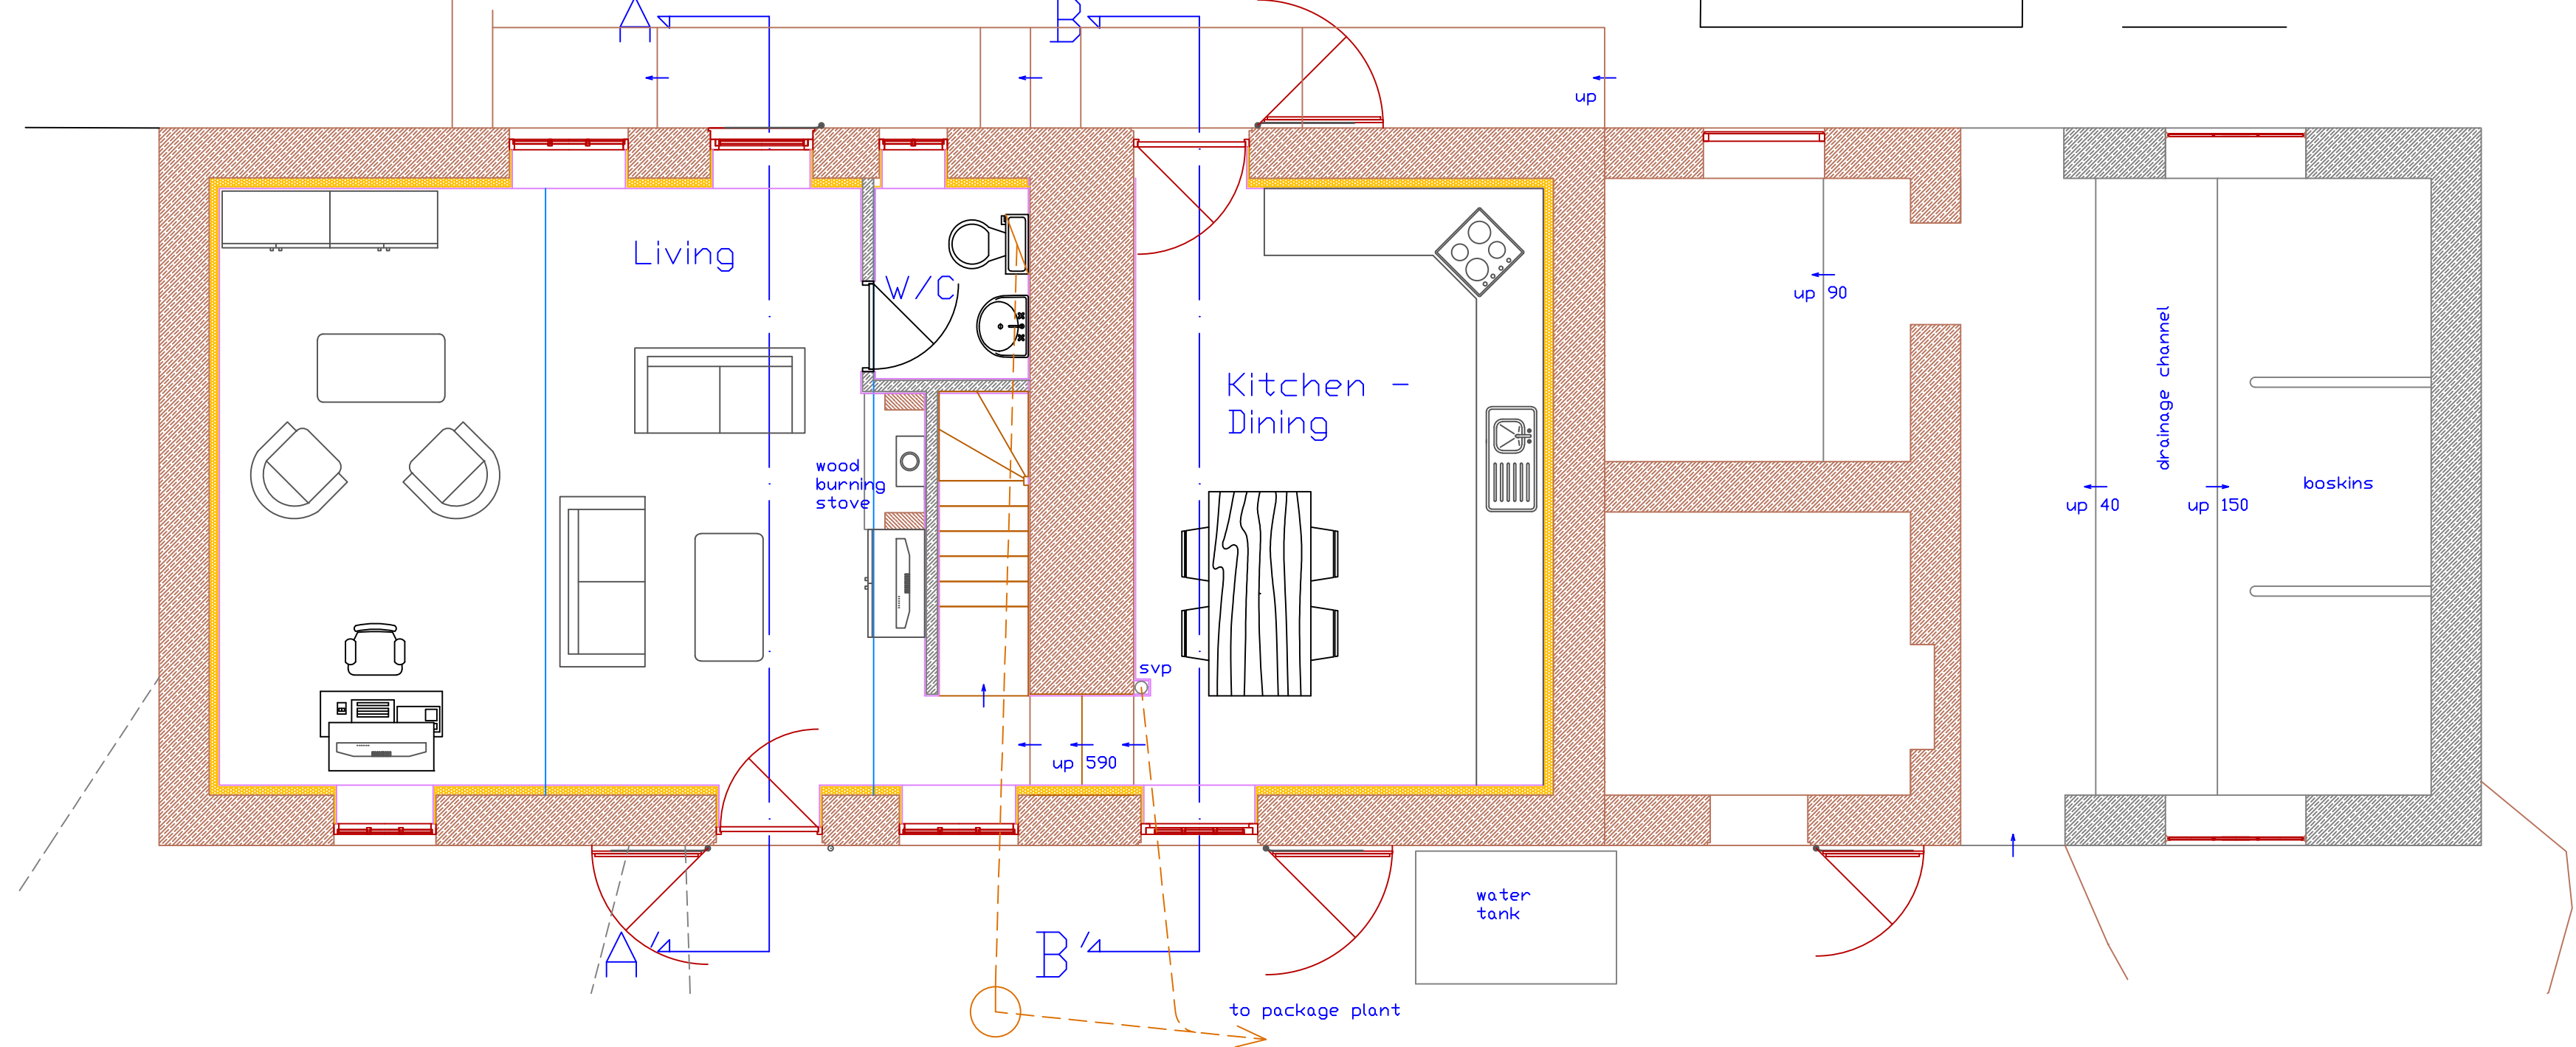


End, S. Elevation

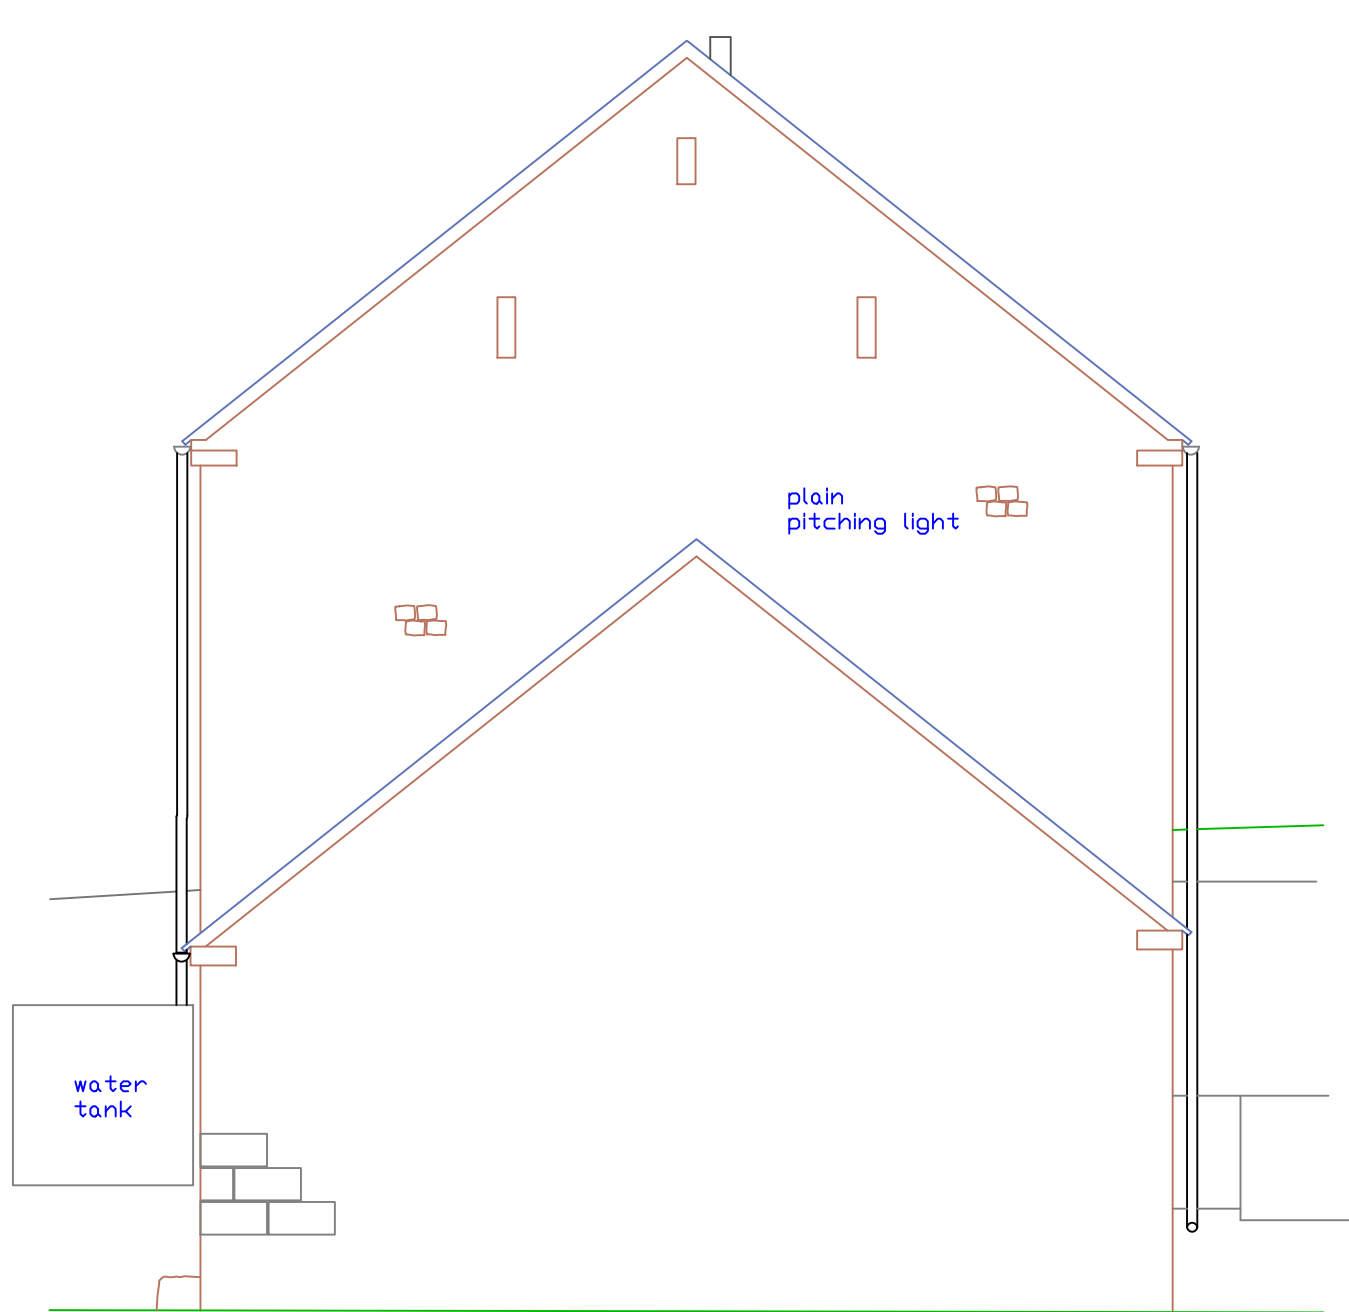


End, N. Elevation

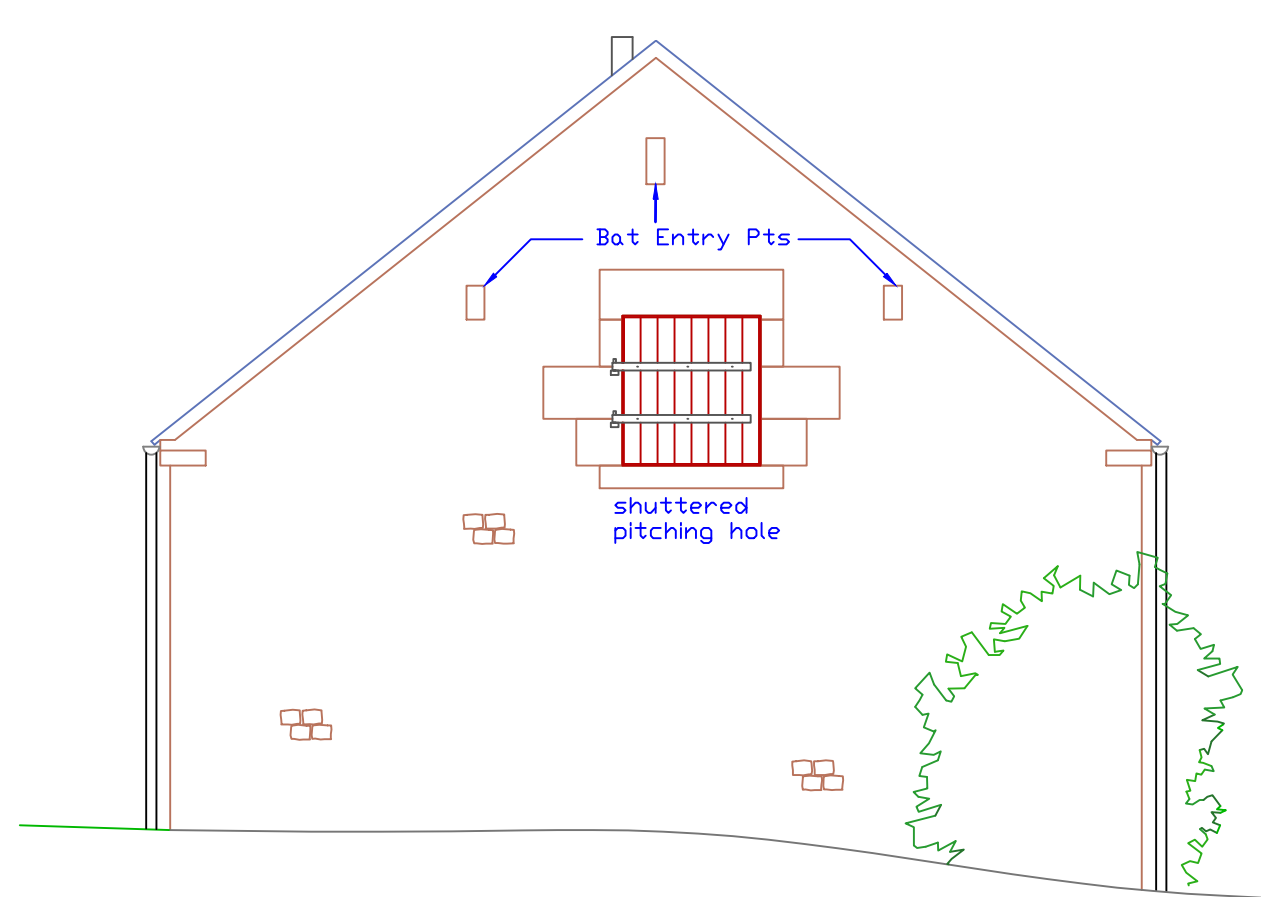


Section A-A'

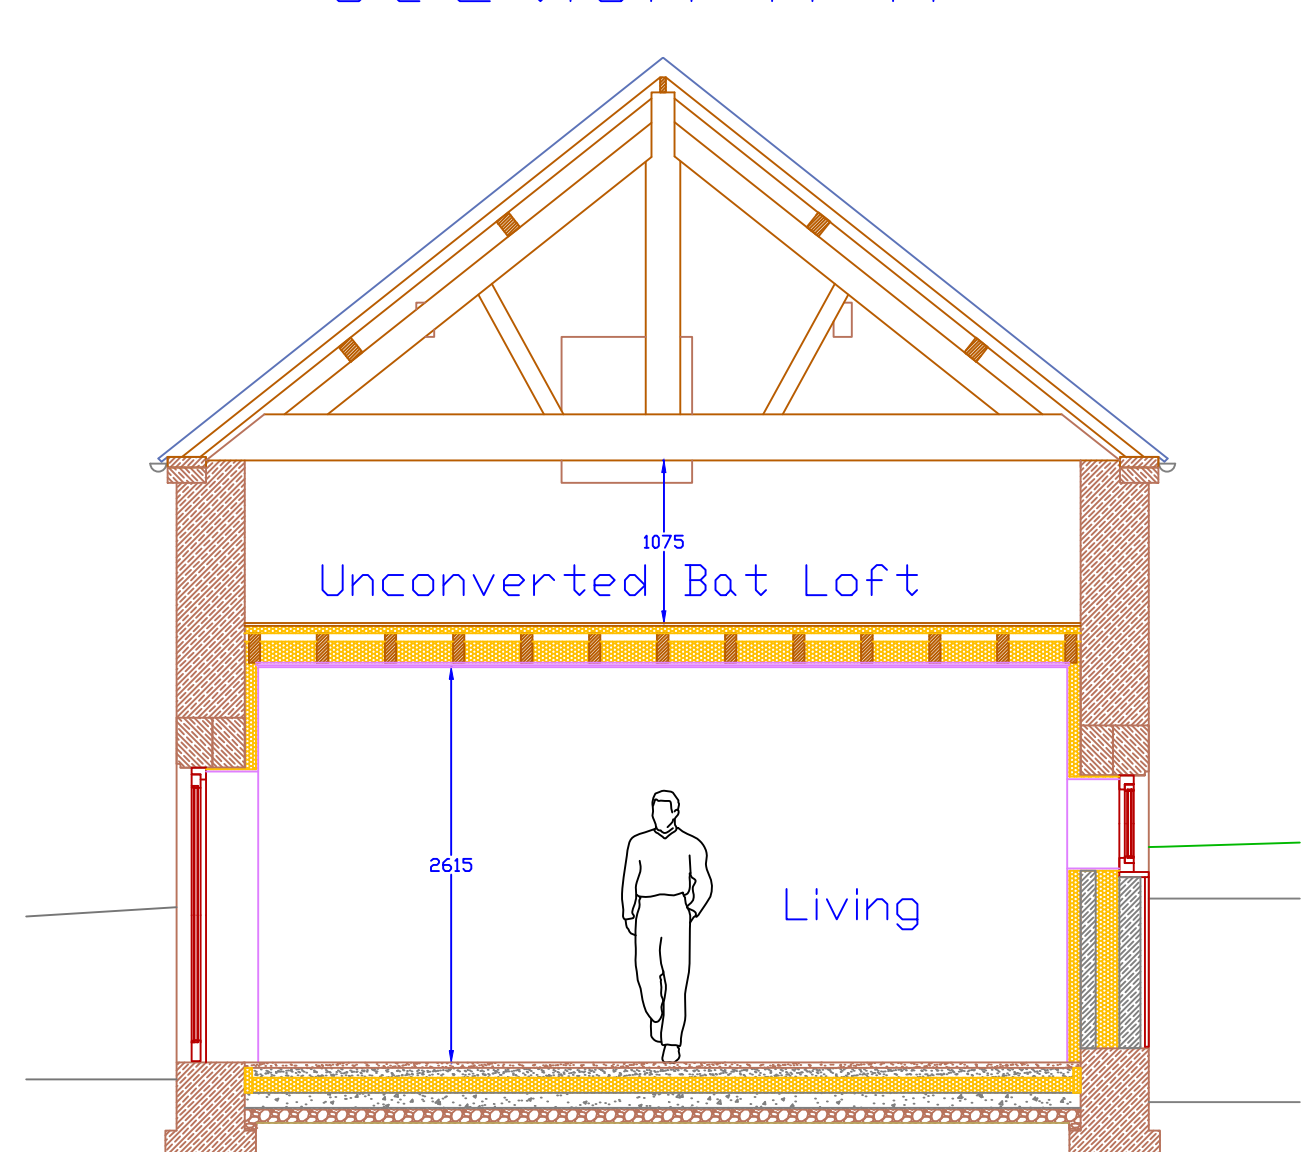


First Floor Plan

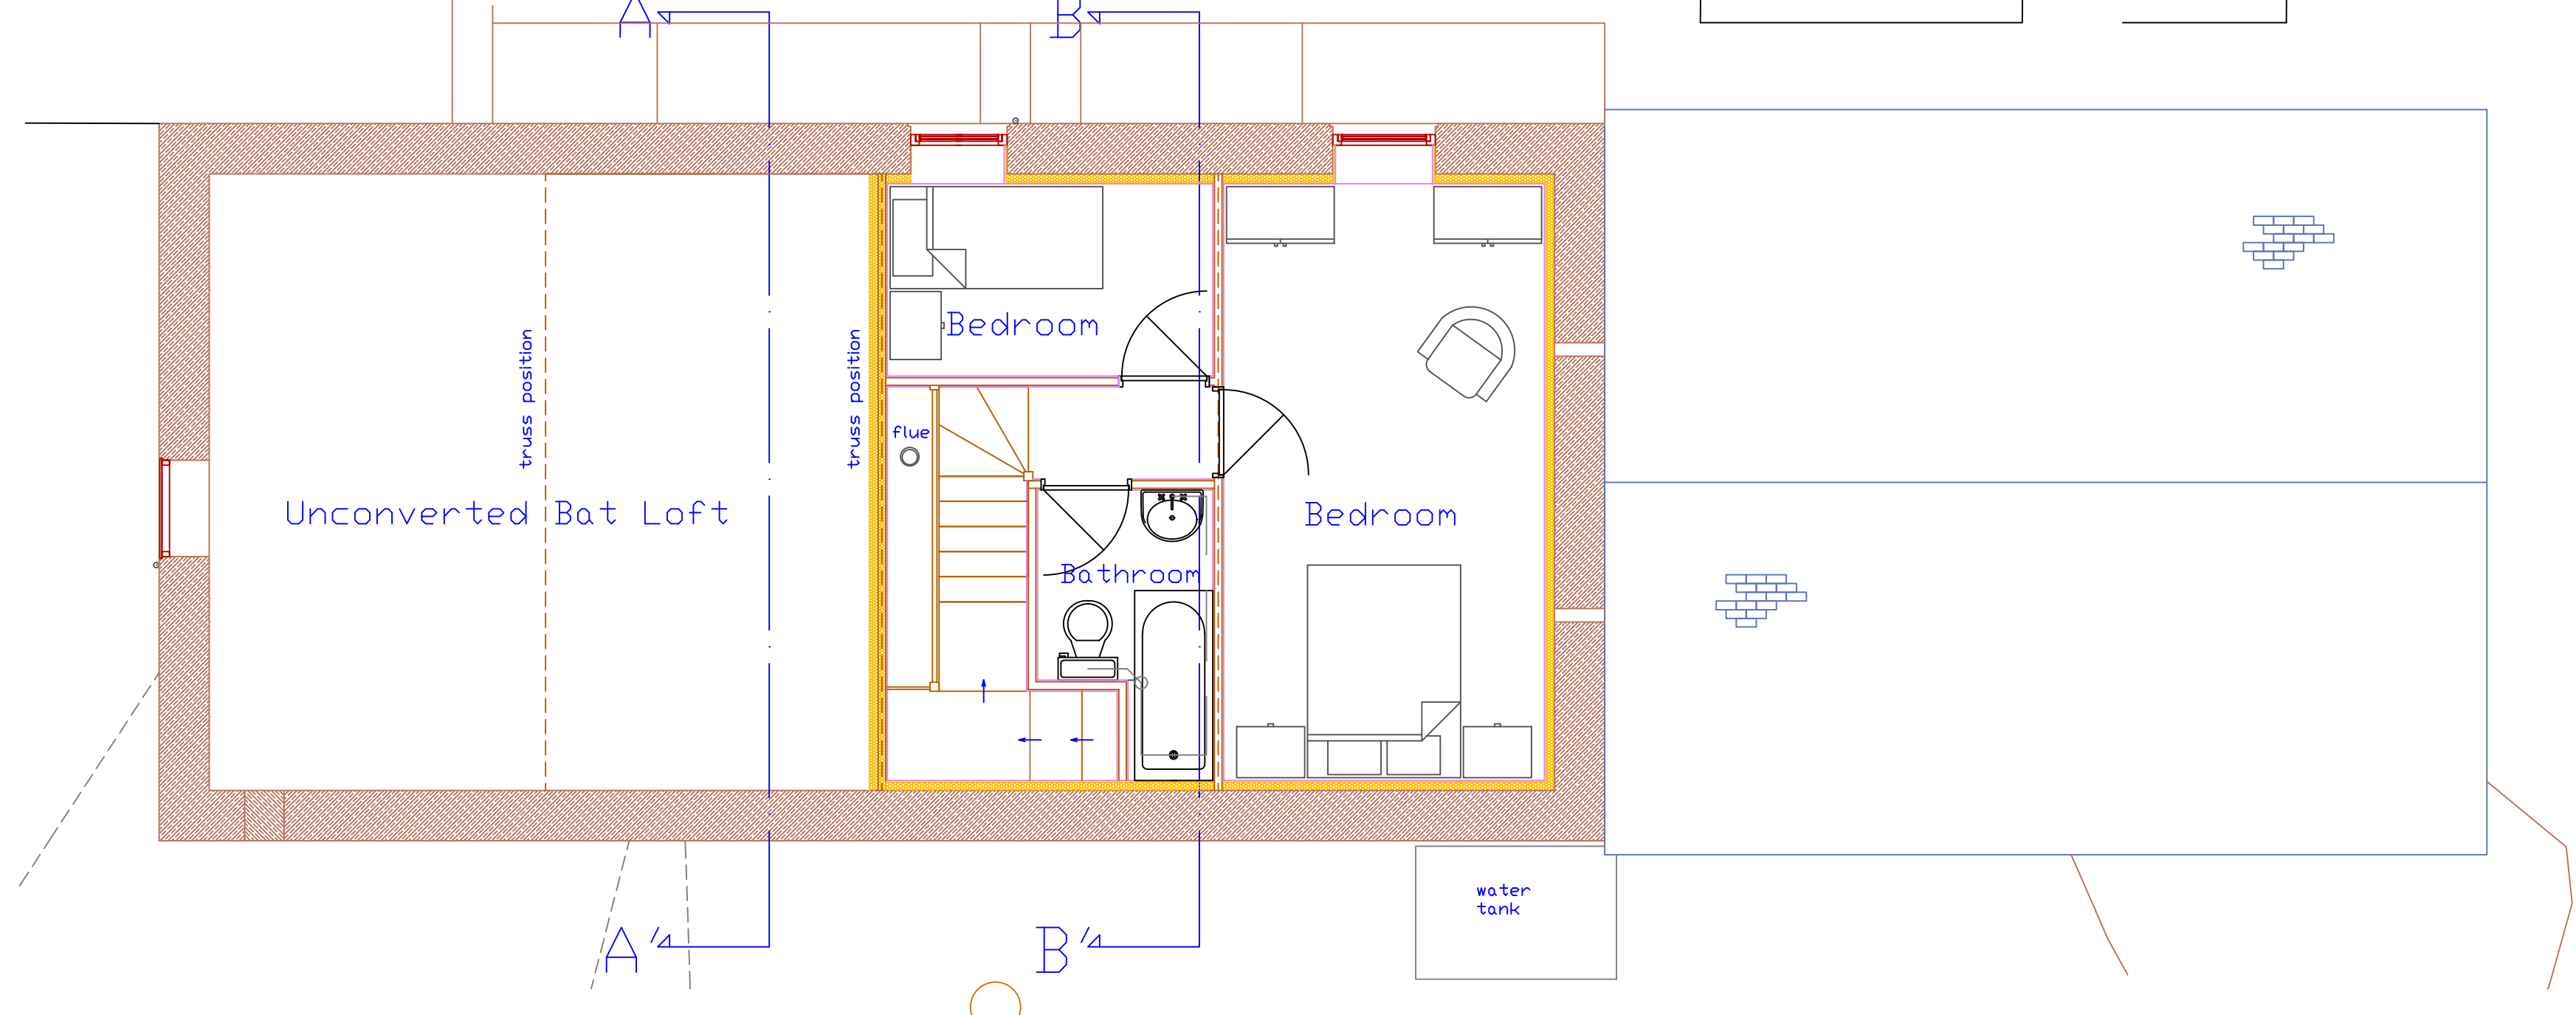

Long Section

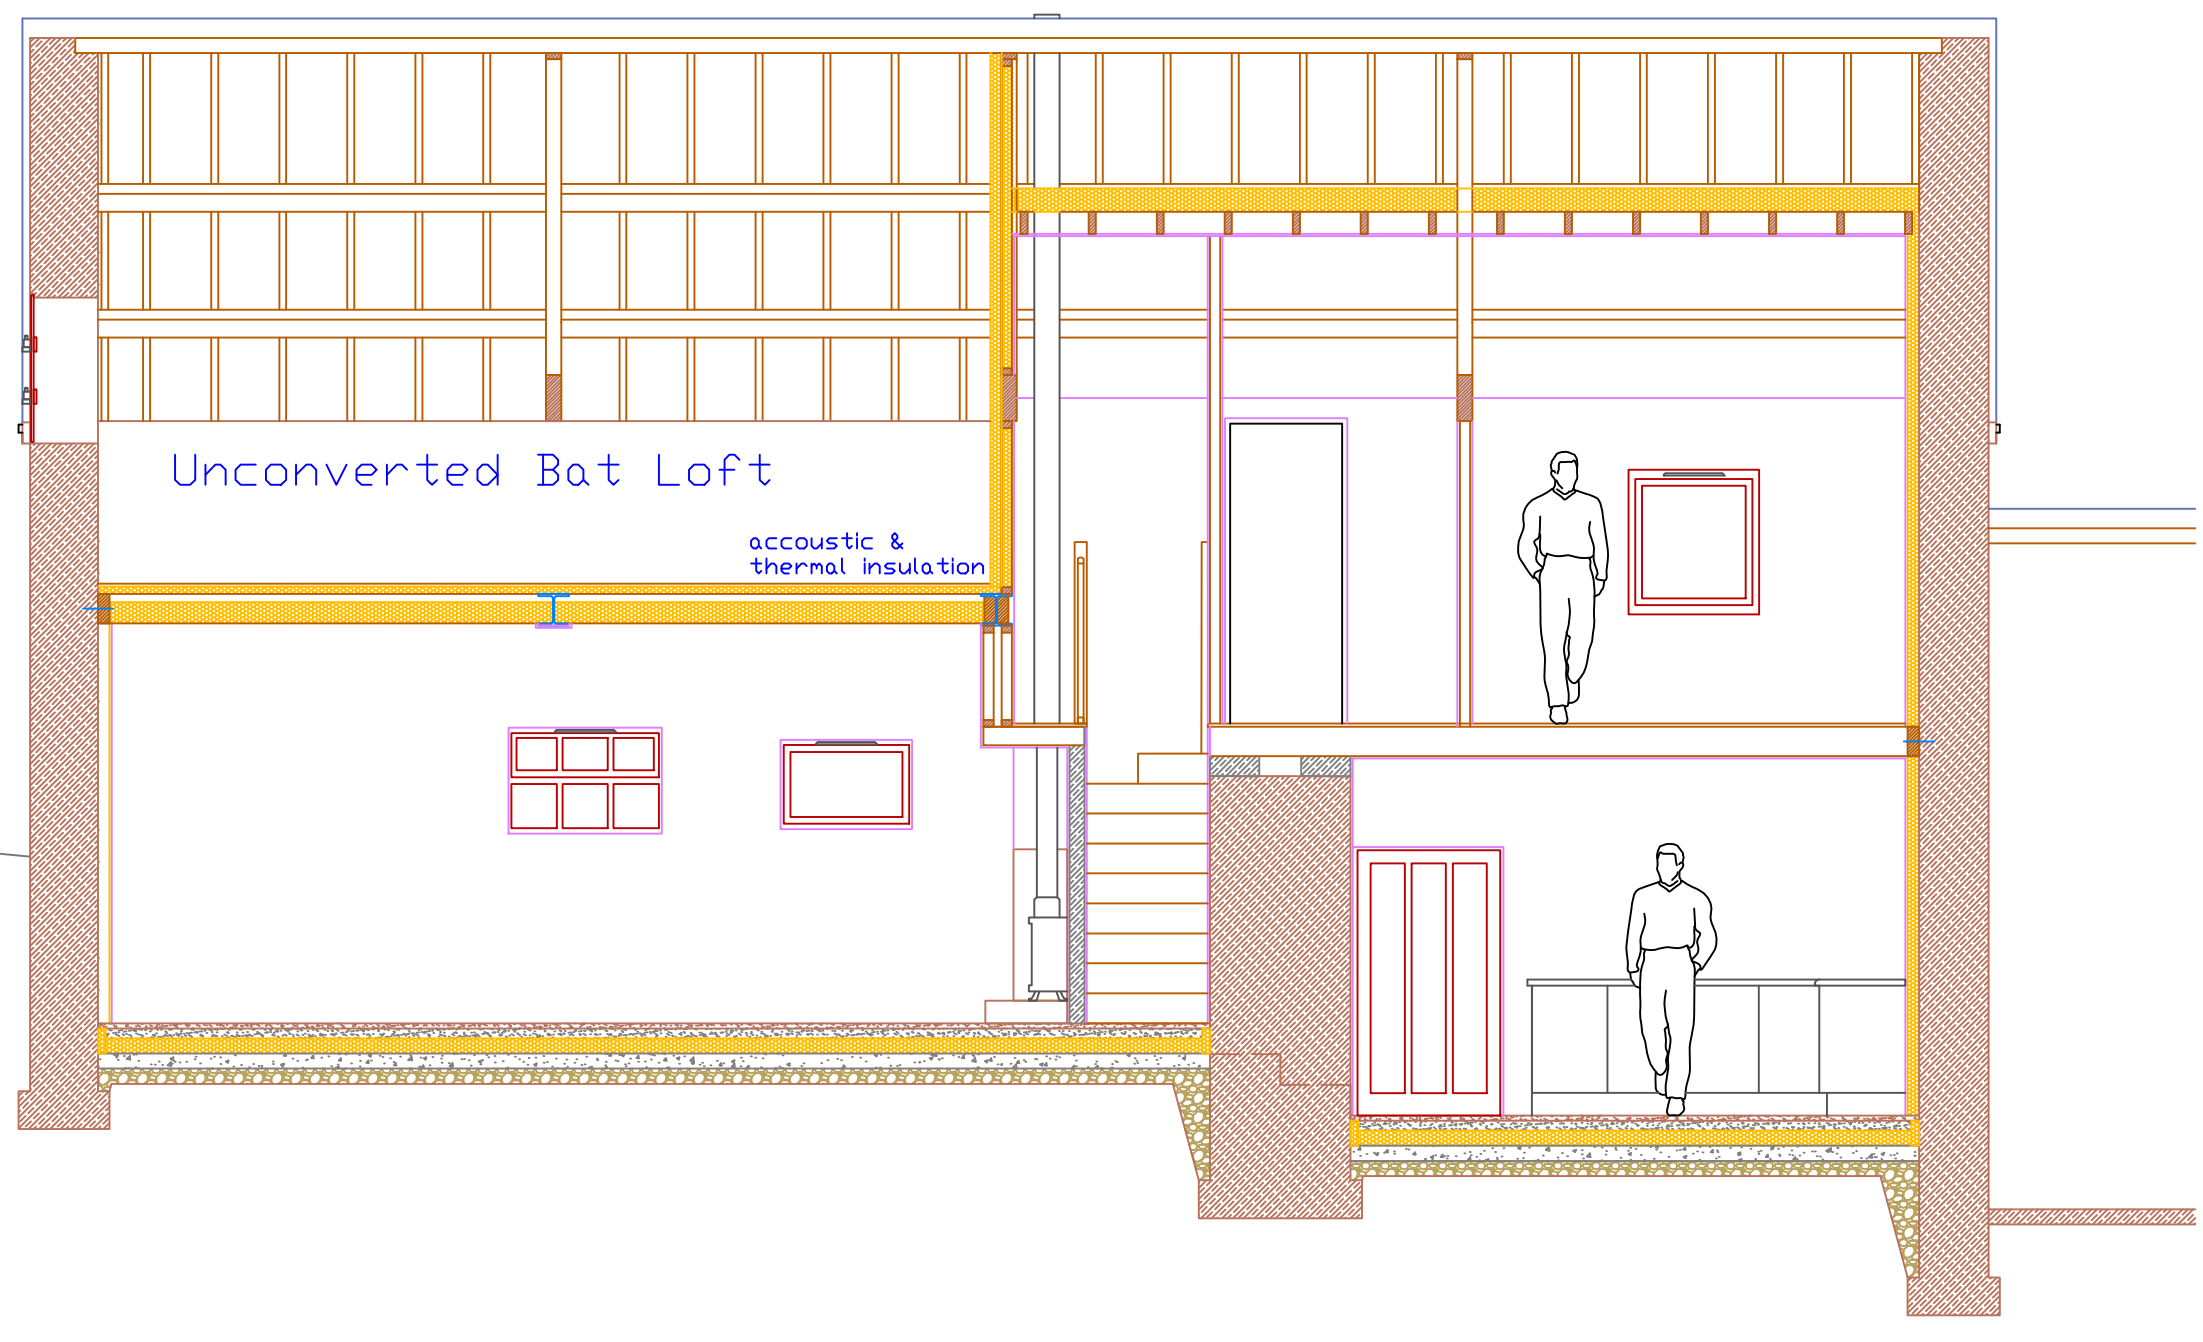

Section B-B'

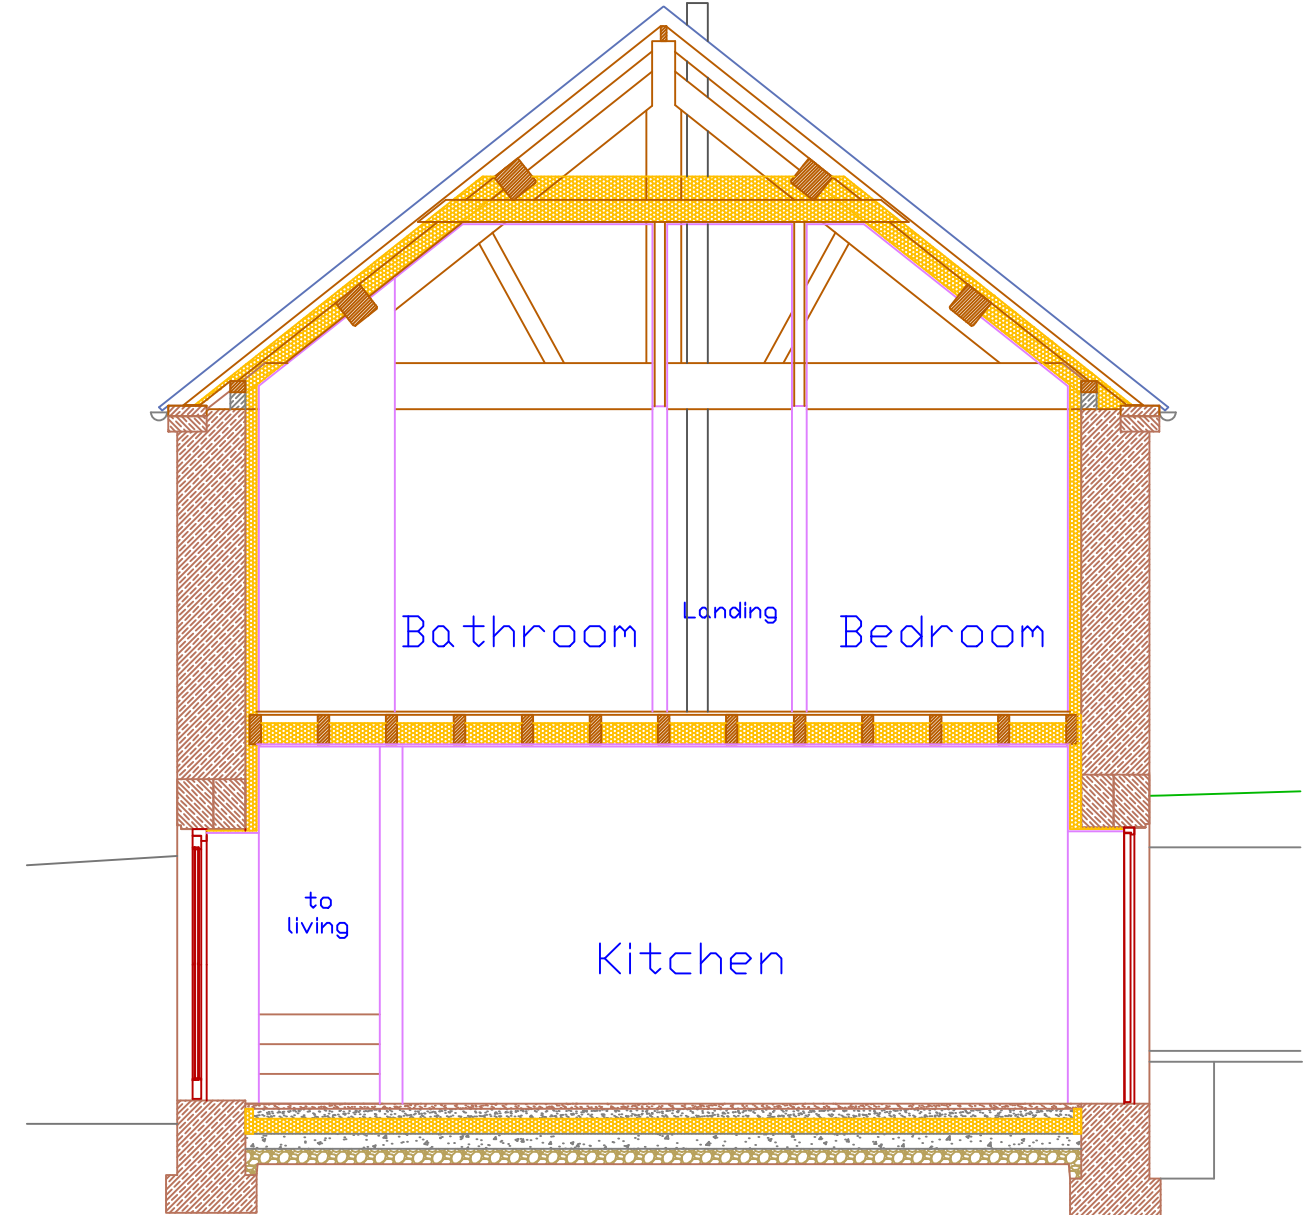

Document Scope: Planning

Item Ref	Quantity	Title/Name, designation, material, dimension etc	Article No./Reference
Designed by A W Newby	Checked by D Carter	Approved by - date D Carter - 15/10/2016	Filename Proposed.dwg Date 14/11/2016 Scale 1:50
PME Planning Services		Proposed Plans & Elevations	
		5	Sheet 1/1