



EXISTING FRONT ELEVATION (SOUTHEAST)




EXISTING SIDE ELEVATION (SOUTHWEST)

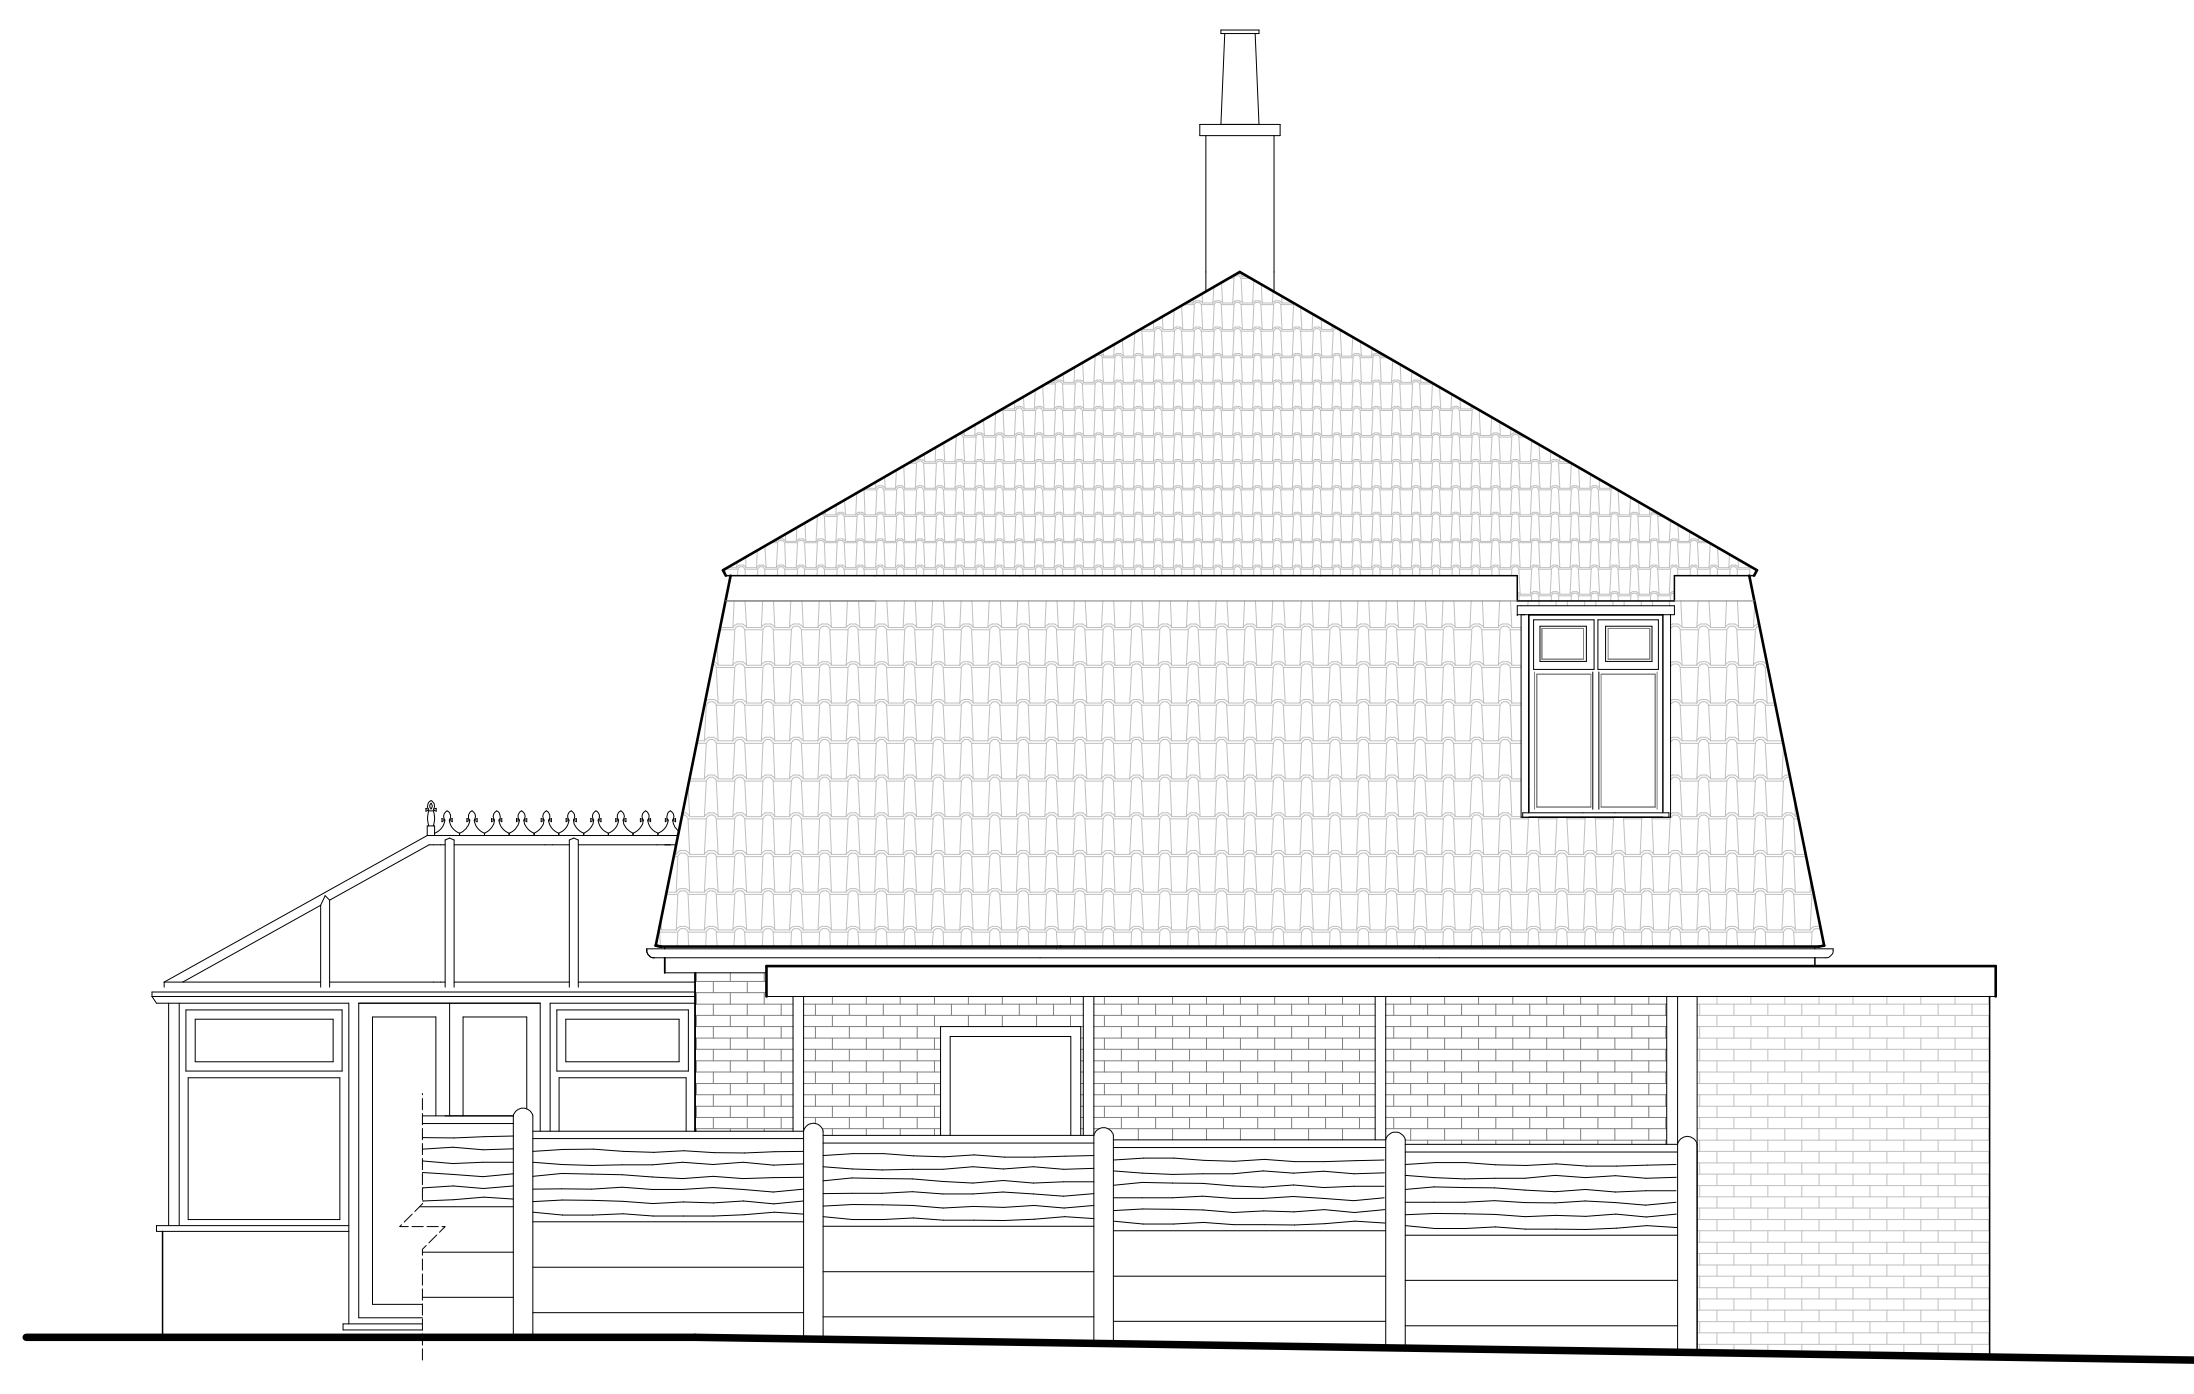

EXISTING REAR ELEVATION (NORTHWEST)

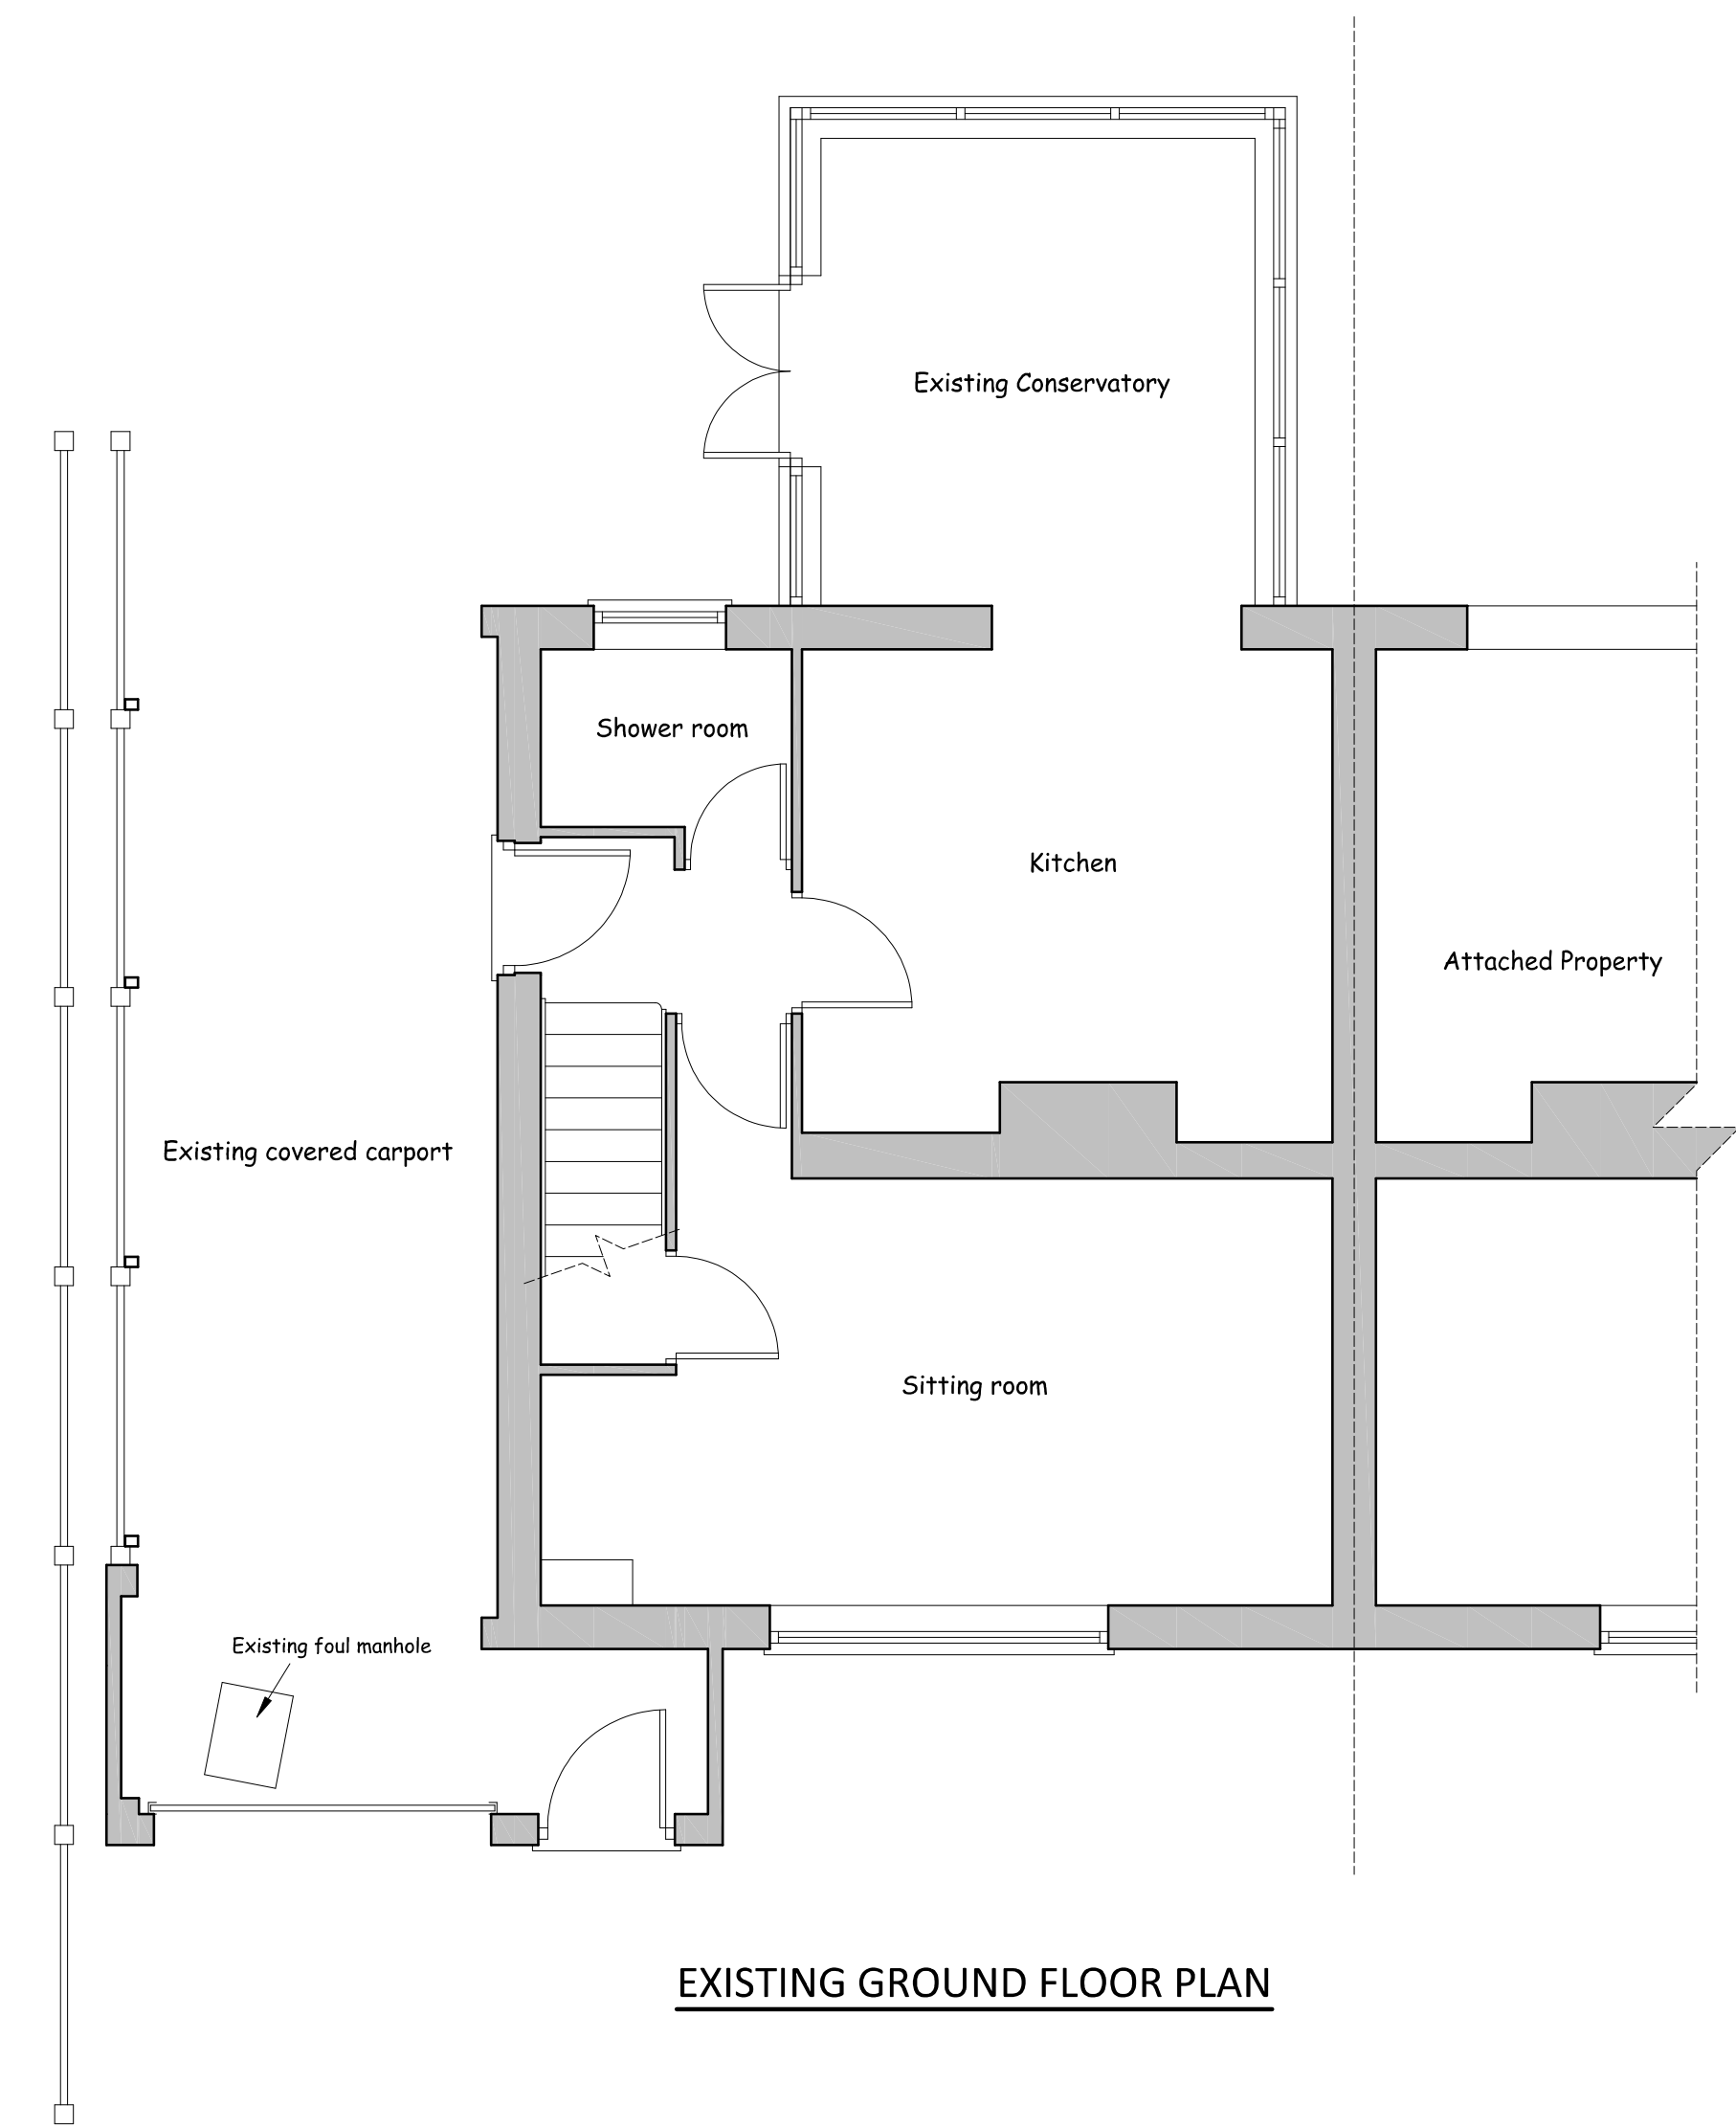

EXISTING GROUND FLOOR PLAN

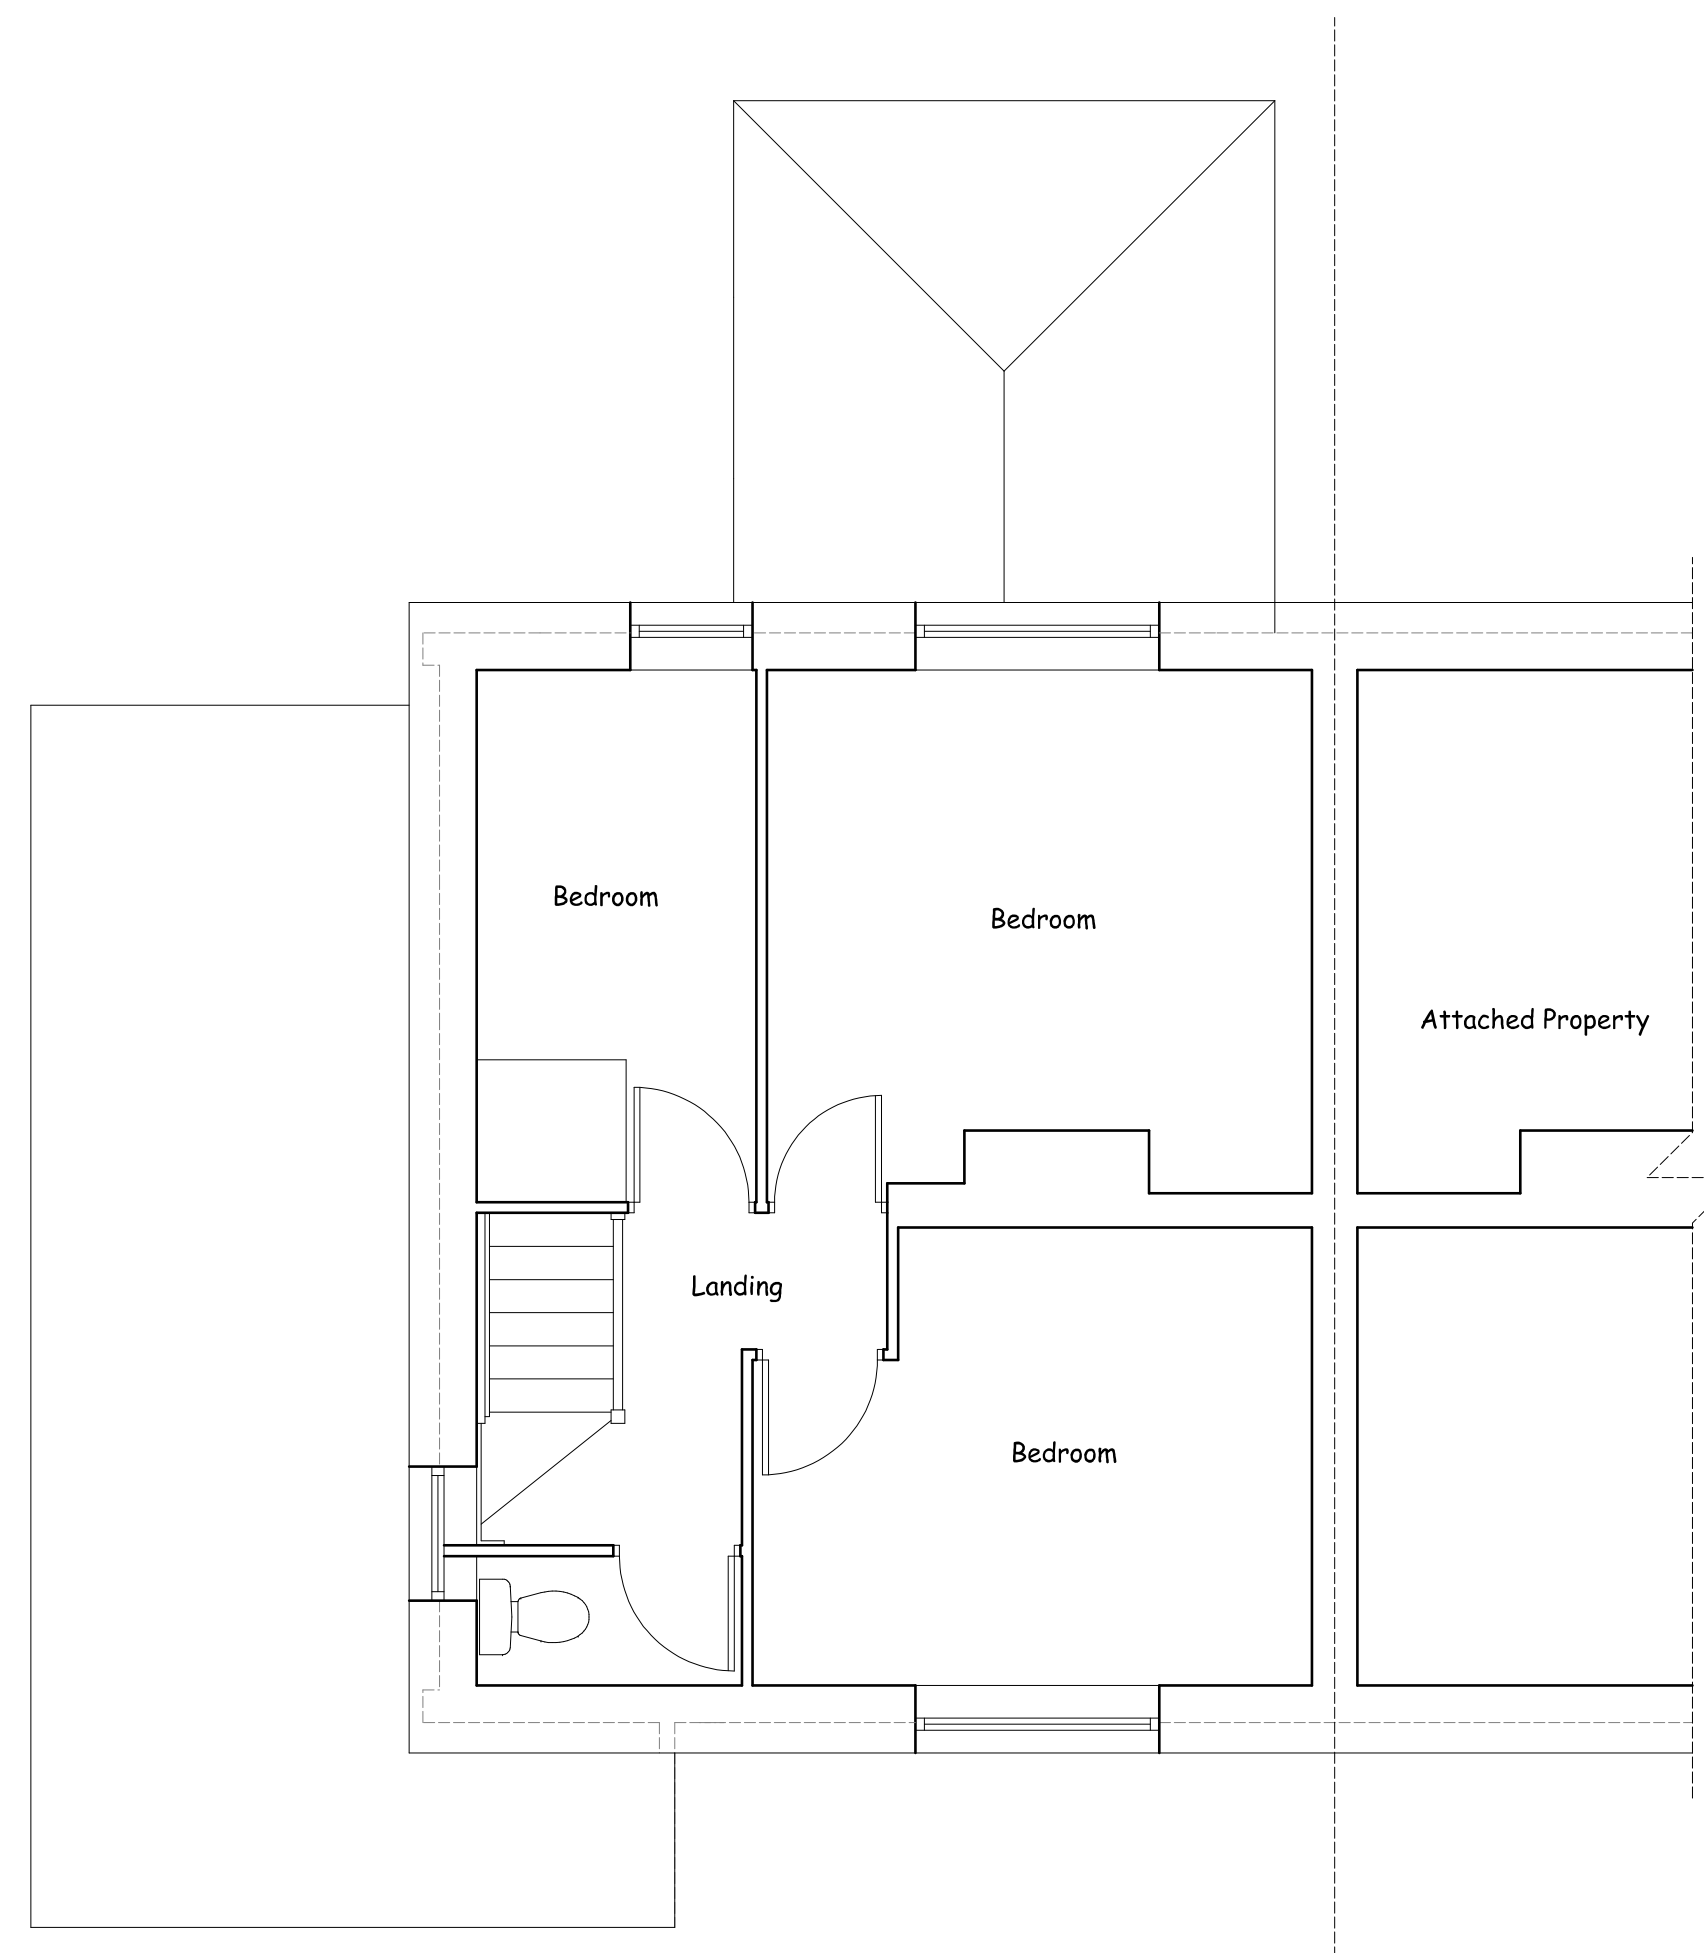

EXISTING FIRST FLOOR PLAN

  
Nigel Forrester MCIQB  
Building Design Services  
ILETT HOUSE, SMITHY BANK, ALTON, STAFFS, ST10 4AD  
TEL 01538 702164  
www.nigelforrester.co.uk www.sap-calc.co.uk

CLIENT  
Mr and Mrs Wiggins

PROJECT  
Proposed first floor extension to provide  
an additional bedroom  
at  
1 Salters Close  
Werrington  
Stoke-on-Trent  
ST9 0DB

DRAWING NUMBER 17/532/01

Existing details

SCALES 1/50 @ A1