




Notes:

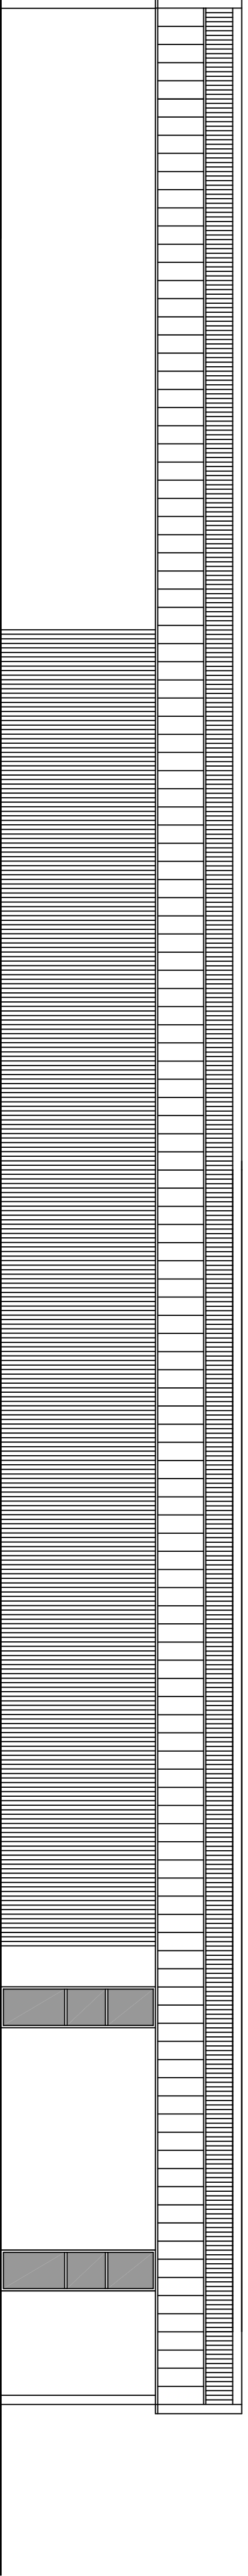


North east elevation

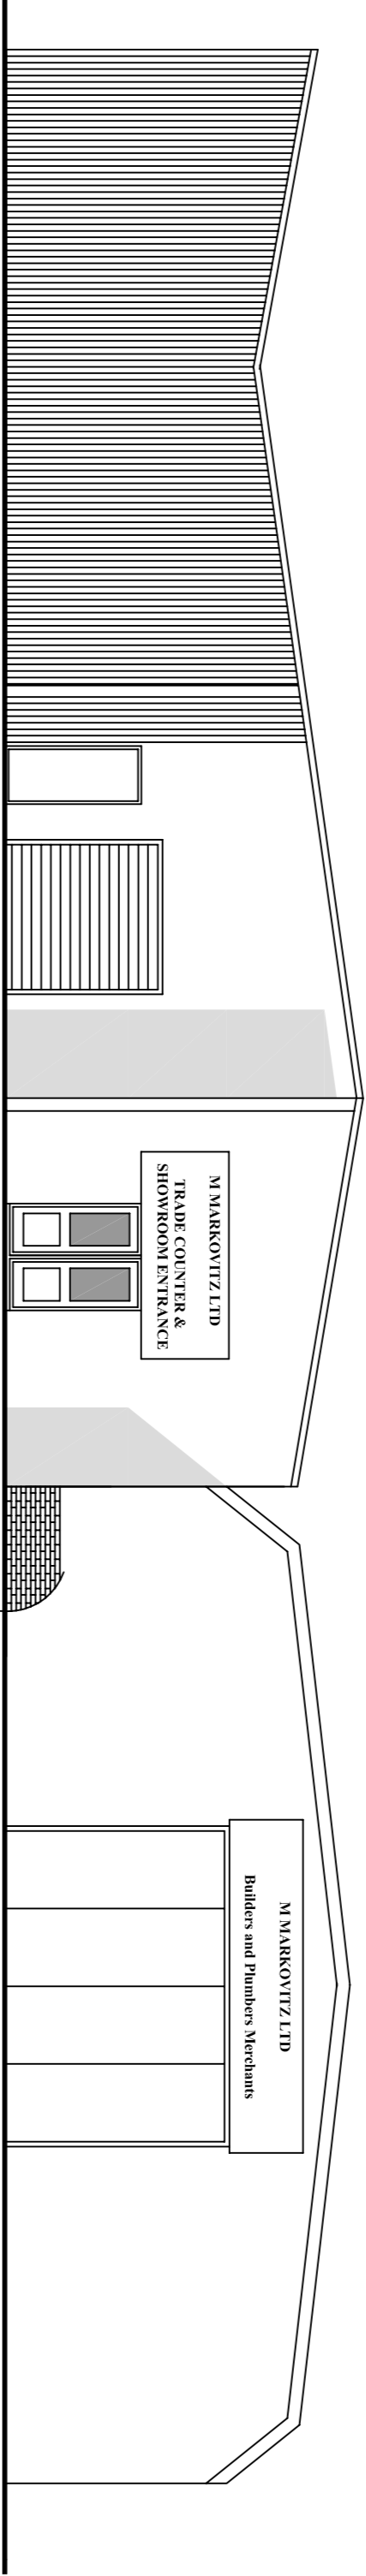


South east elevation

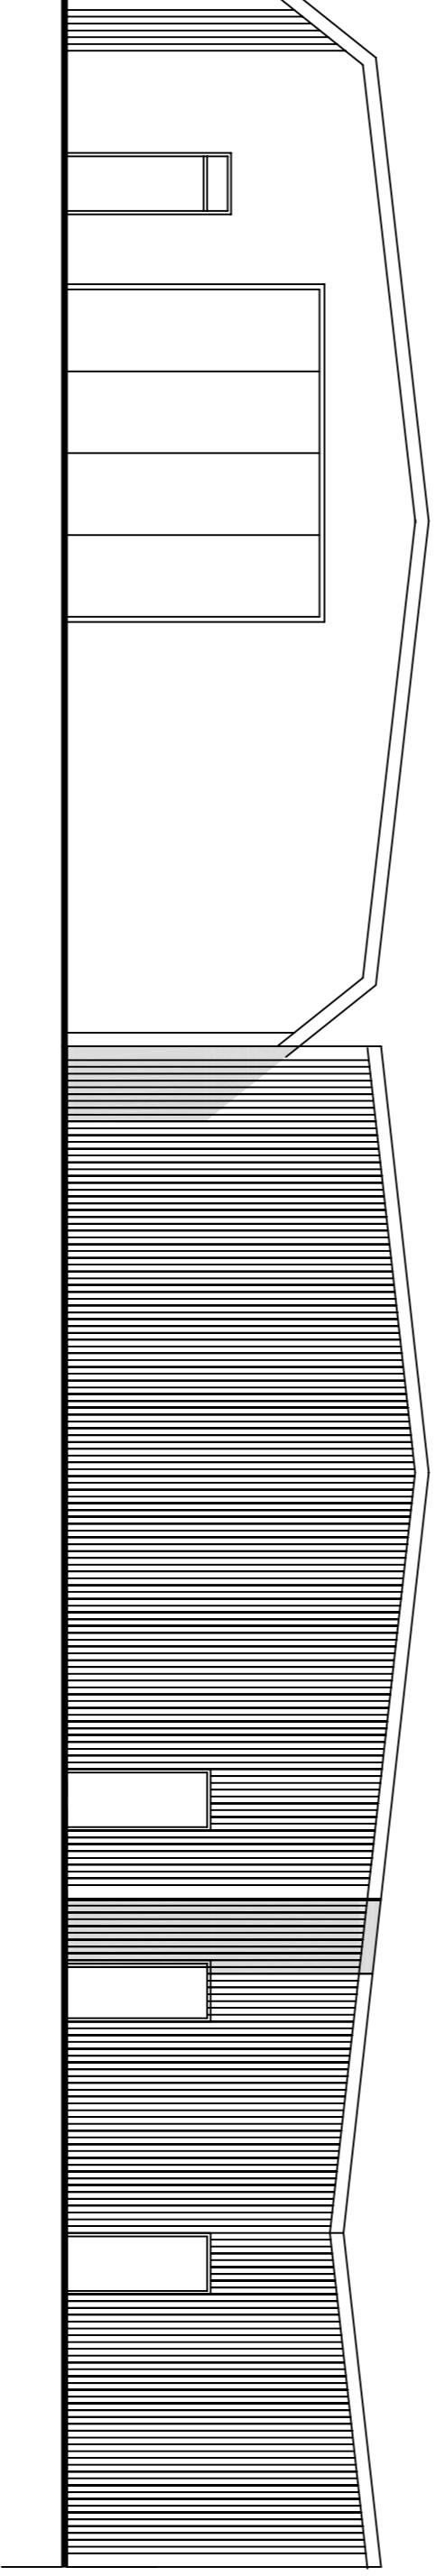

North west elevation

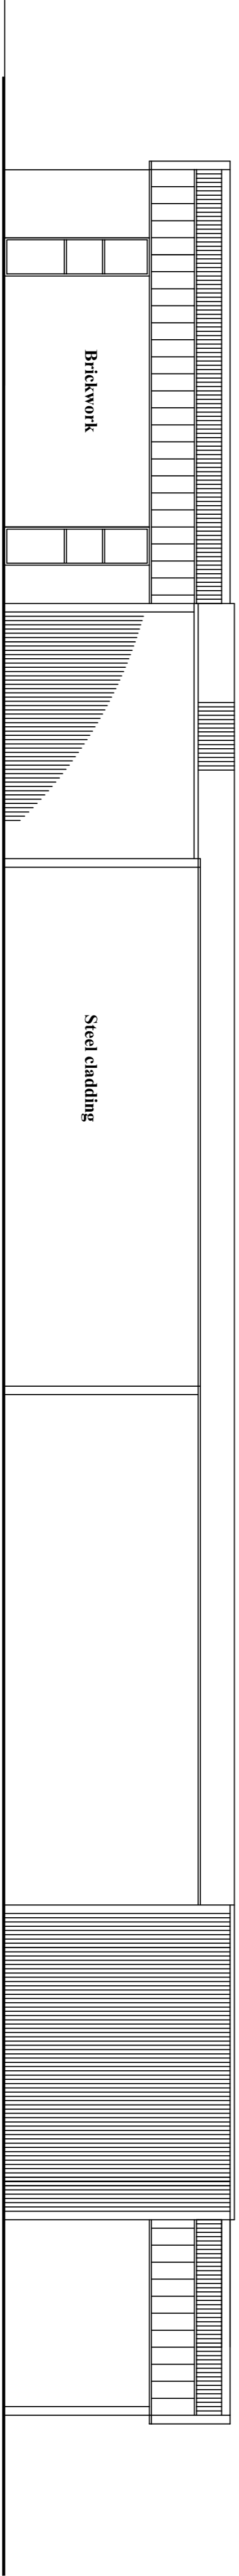

South west elevation

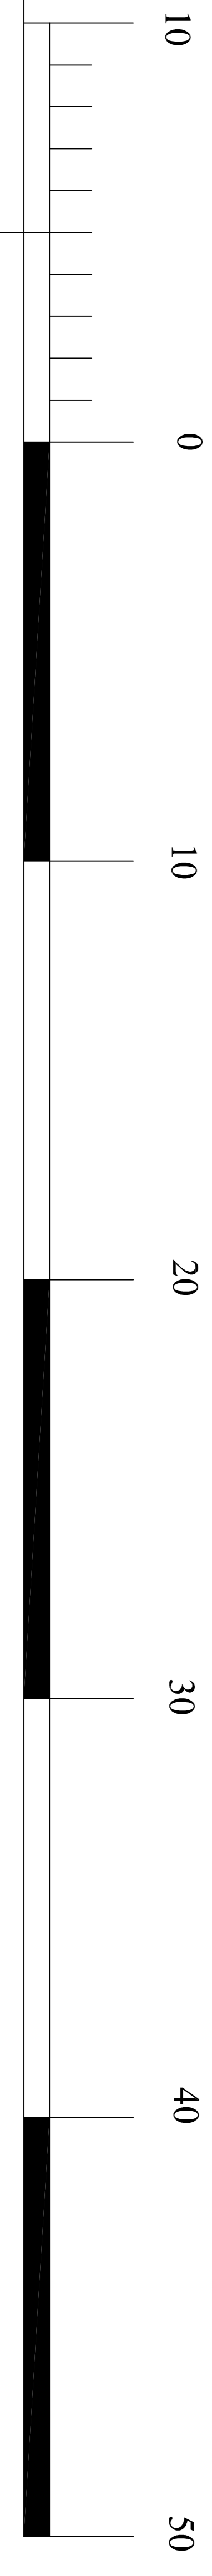

metres

Rev	Date	Initials	Description

STRUCTURAL AND TECHNICAL SYSTEMS
 ◆ CONSULTANT STRUCTURAL ENGINEERS & SURVEYORS
 ◆ PROJECT MANAGERS ◆ PLANNING SUPERVISORS

36, Green Lane, Buxton, Derbyshire, SK17 9DJ
 Telephone: 01753 817701
 Fax: 01753 817702
 Email: enquiries@sttc.co.uk
 Website: www.sttcstructural.com

Job: Barnfield Close
 Barnfield Ind Estate
 ST13 5QG

Client: M Markovitz Ltd

Dwg Title: Existing elevations

Drawn	Date	Scale

Rev.	Date	Dwg No.
A	Sept 2017	ML2