



All heights, sizes and dimensions should be checked on site by the contractor before any work is put in hand.

Figured dimensions should be taken in preference to scaling and any errors or omissions reported to the architect at once

This drawing has been prepared in accordance with the CDM (Construction Design and Management) and all foreseeable design risks to those involved or affected by construction have been avoided wherever possible

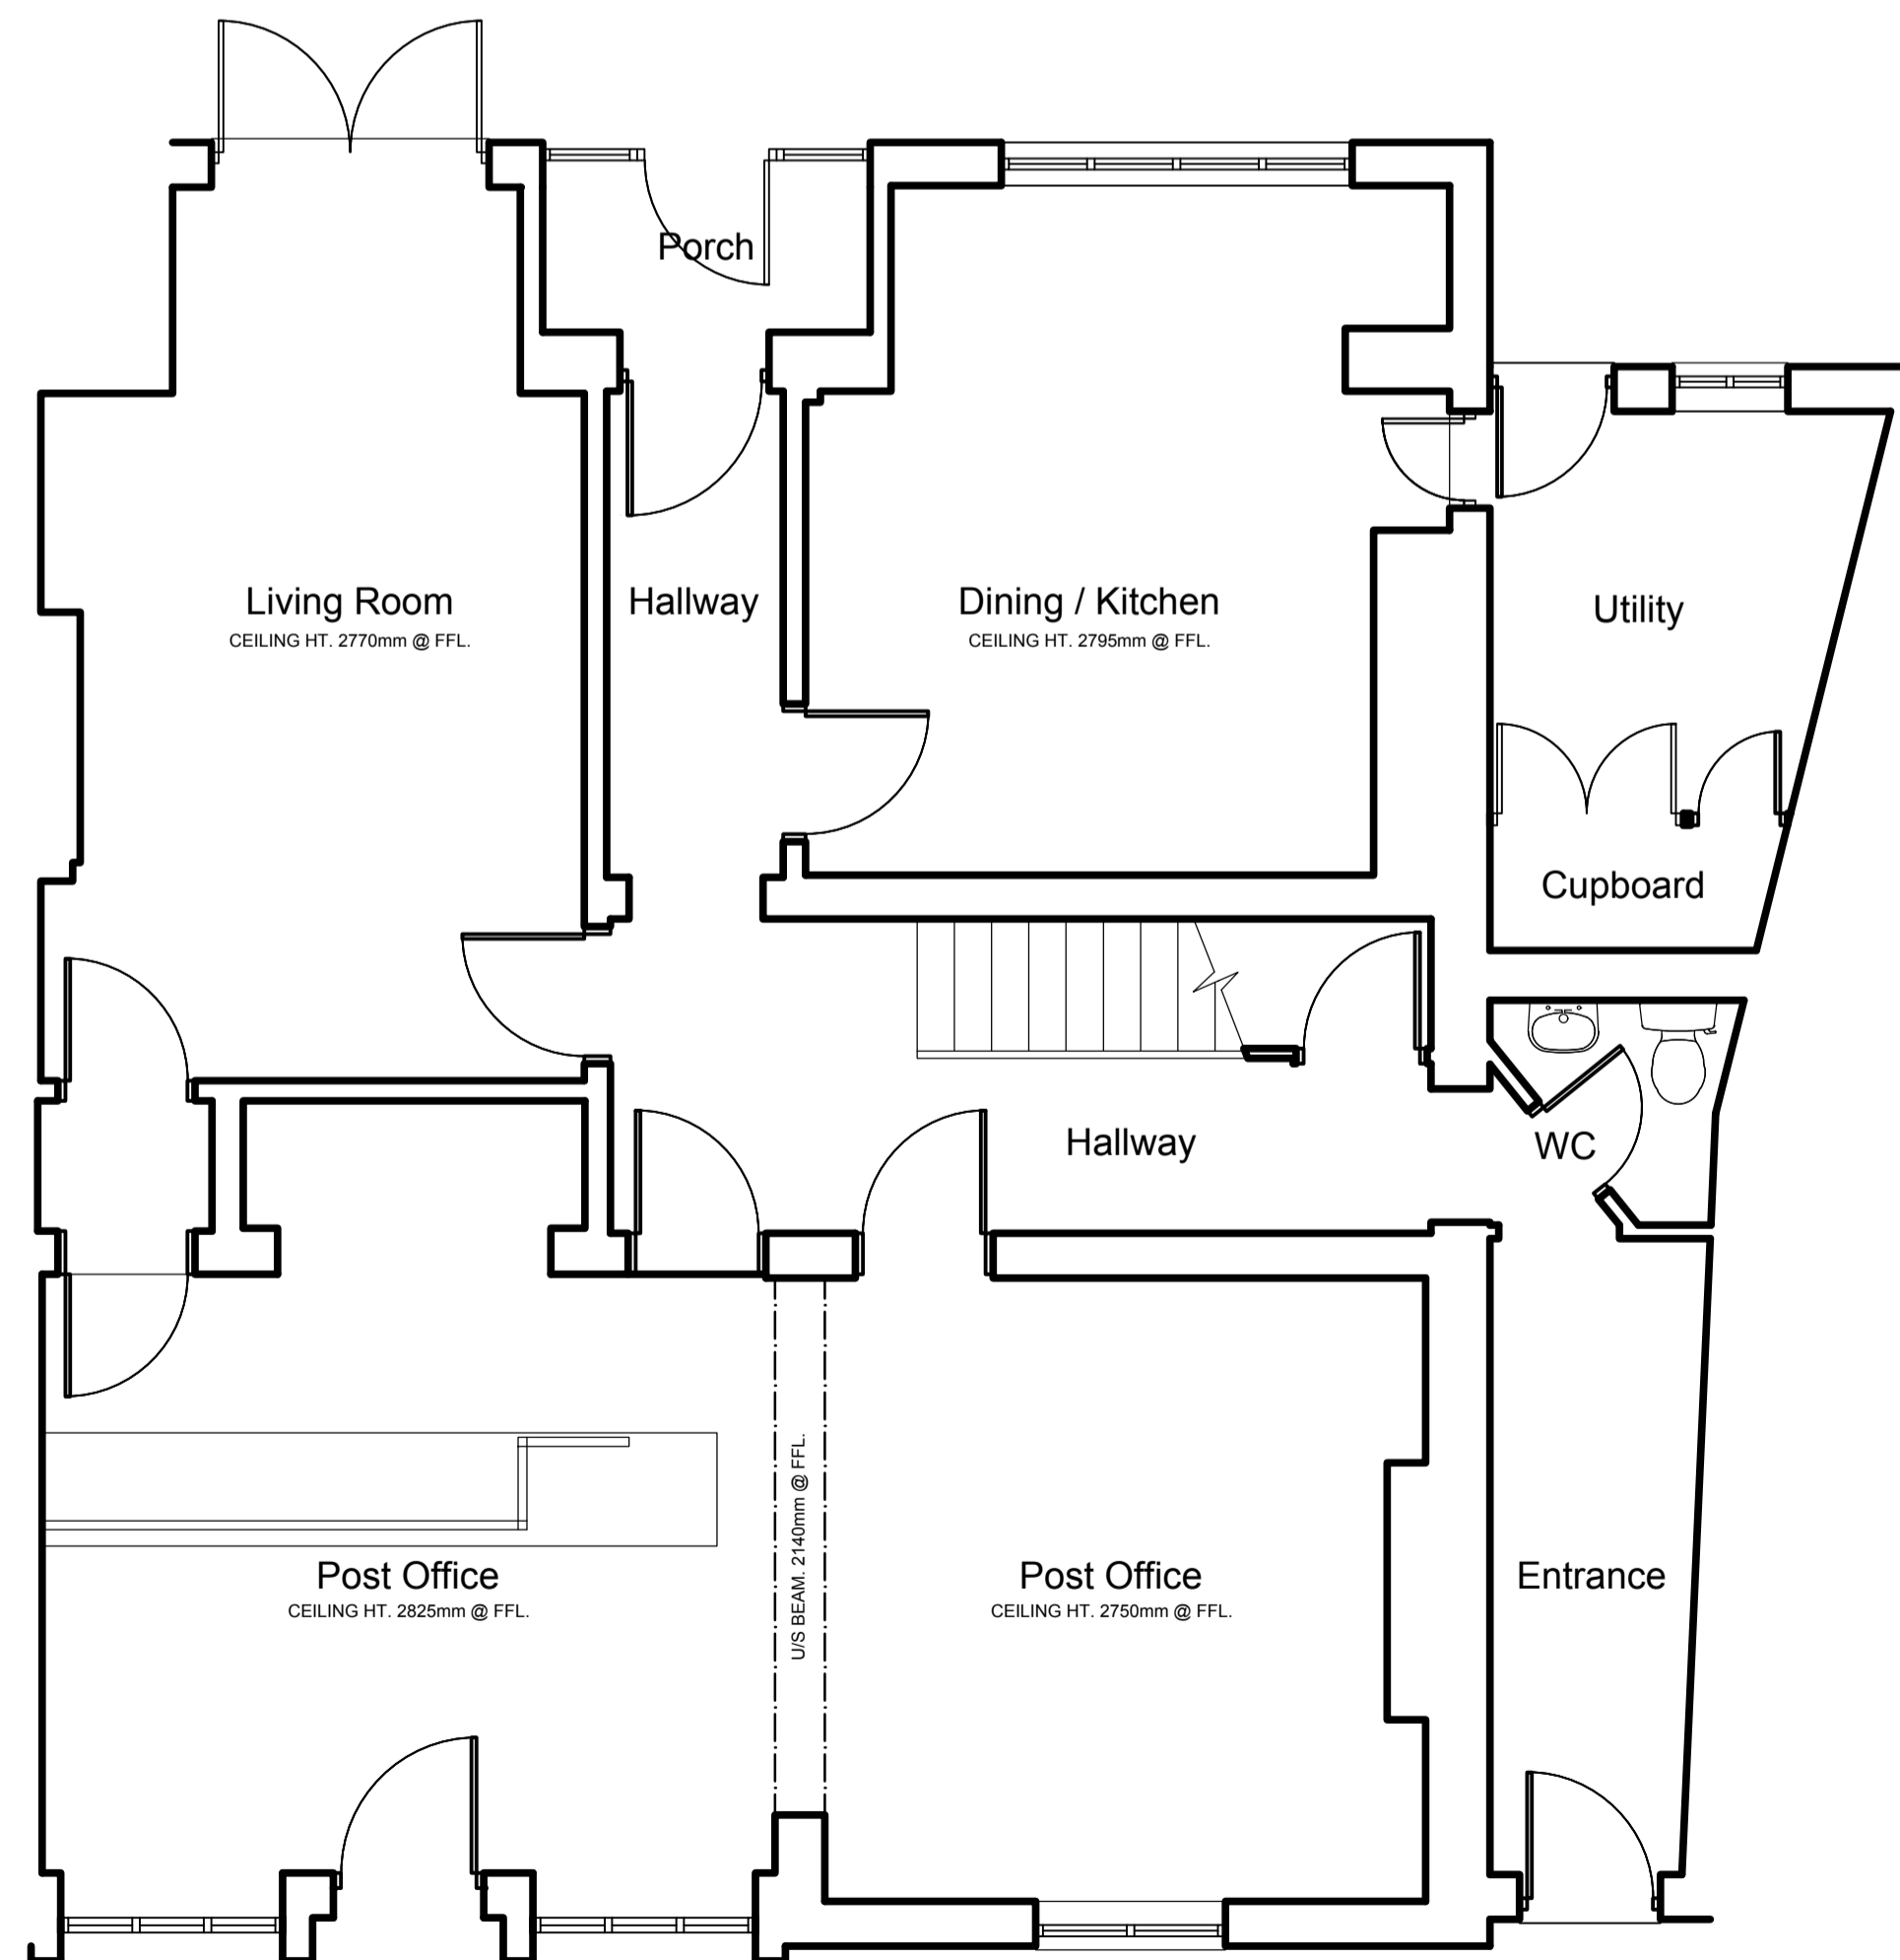

03 EXISTING GROUND FLOOR
3063 1:50 SCALE

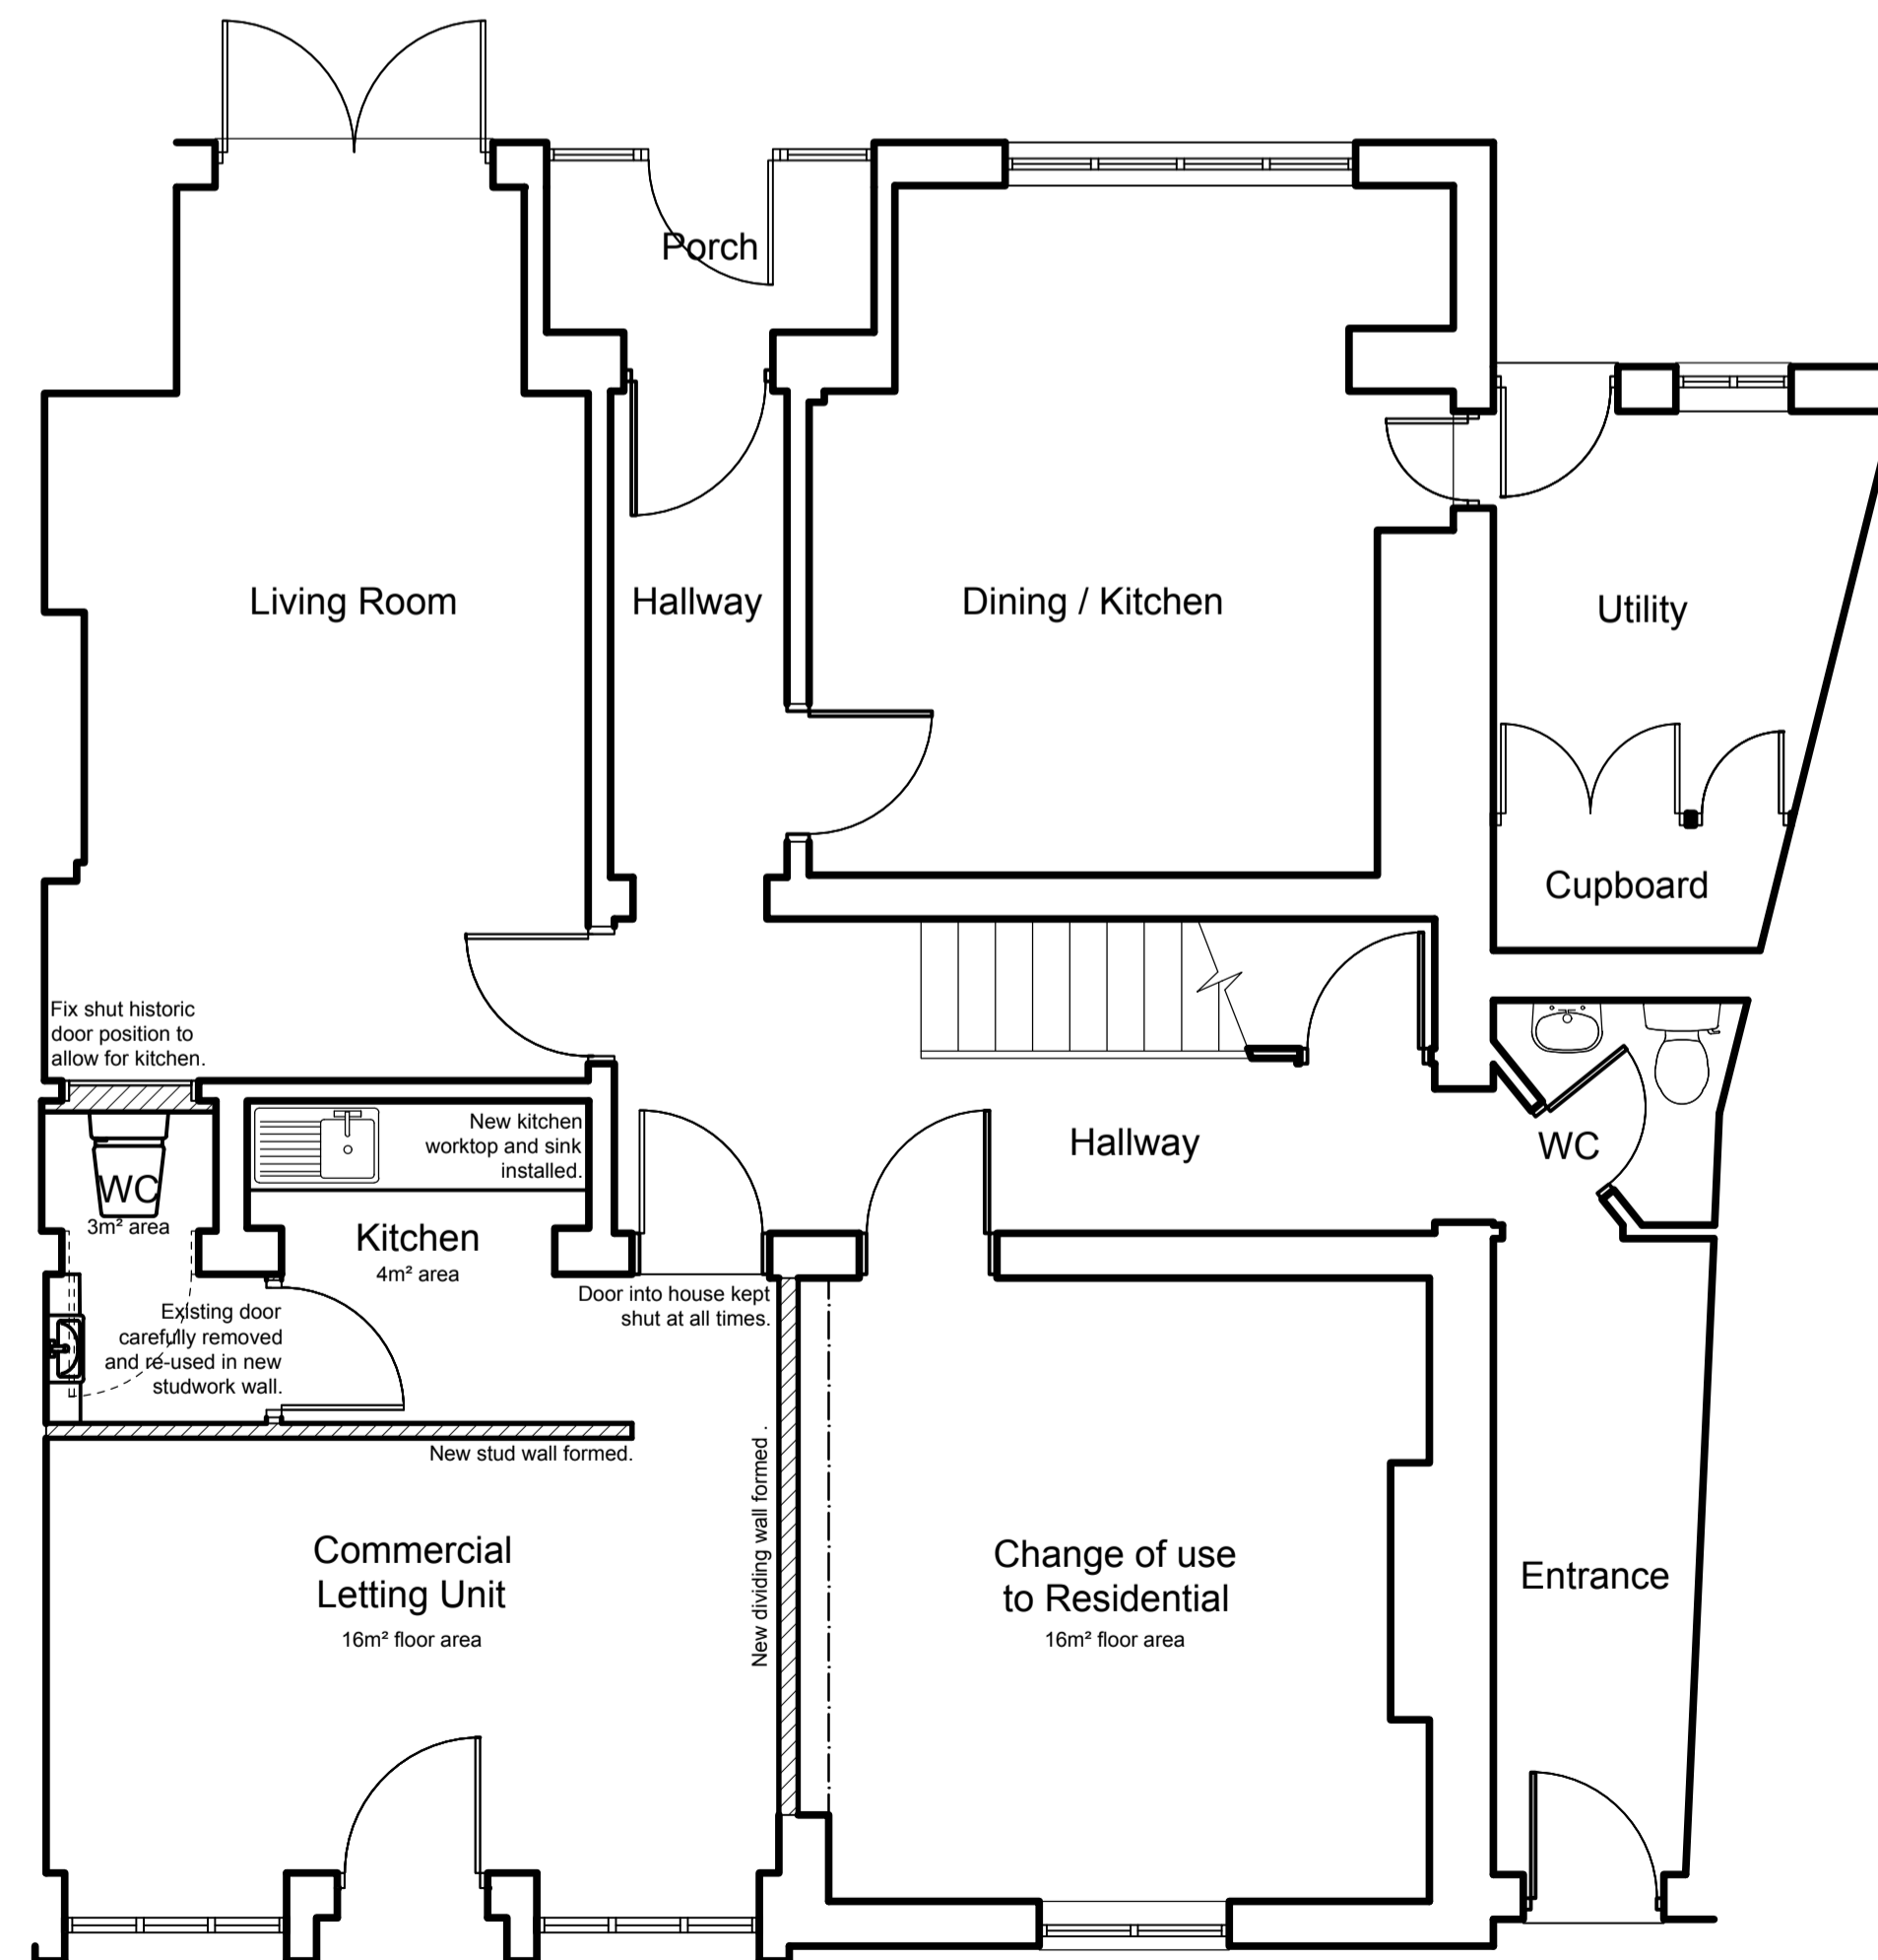

04 PROPOSED GROUND FLOOR
3063 1:50 SCALE

Rev	Date	By	Detail

Drawing status
Planning Drawing

Client
Dr E Varughese

Project/Location
31 High Street,
Upper Tean,
Staffordshire,
ST10 4DY



12 High Street
Tean, Stoke-on-Trent
ST10 4DZ
United Kingdom

T +44 (0)1538 722097
F +44 (0)1538 722185
mail@smytheman.co.uk
www.smytheman.co.uk

Drawing title
Location Plan, Existing Block Plan &
Existing & Proposed Floor Plans

Scale(s)	Date	Drawn	Checked
1:50 @ A1	Sep '17	SS	BJ

Drawing number
EV-3063-0001