
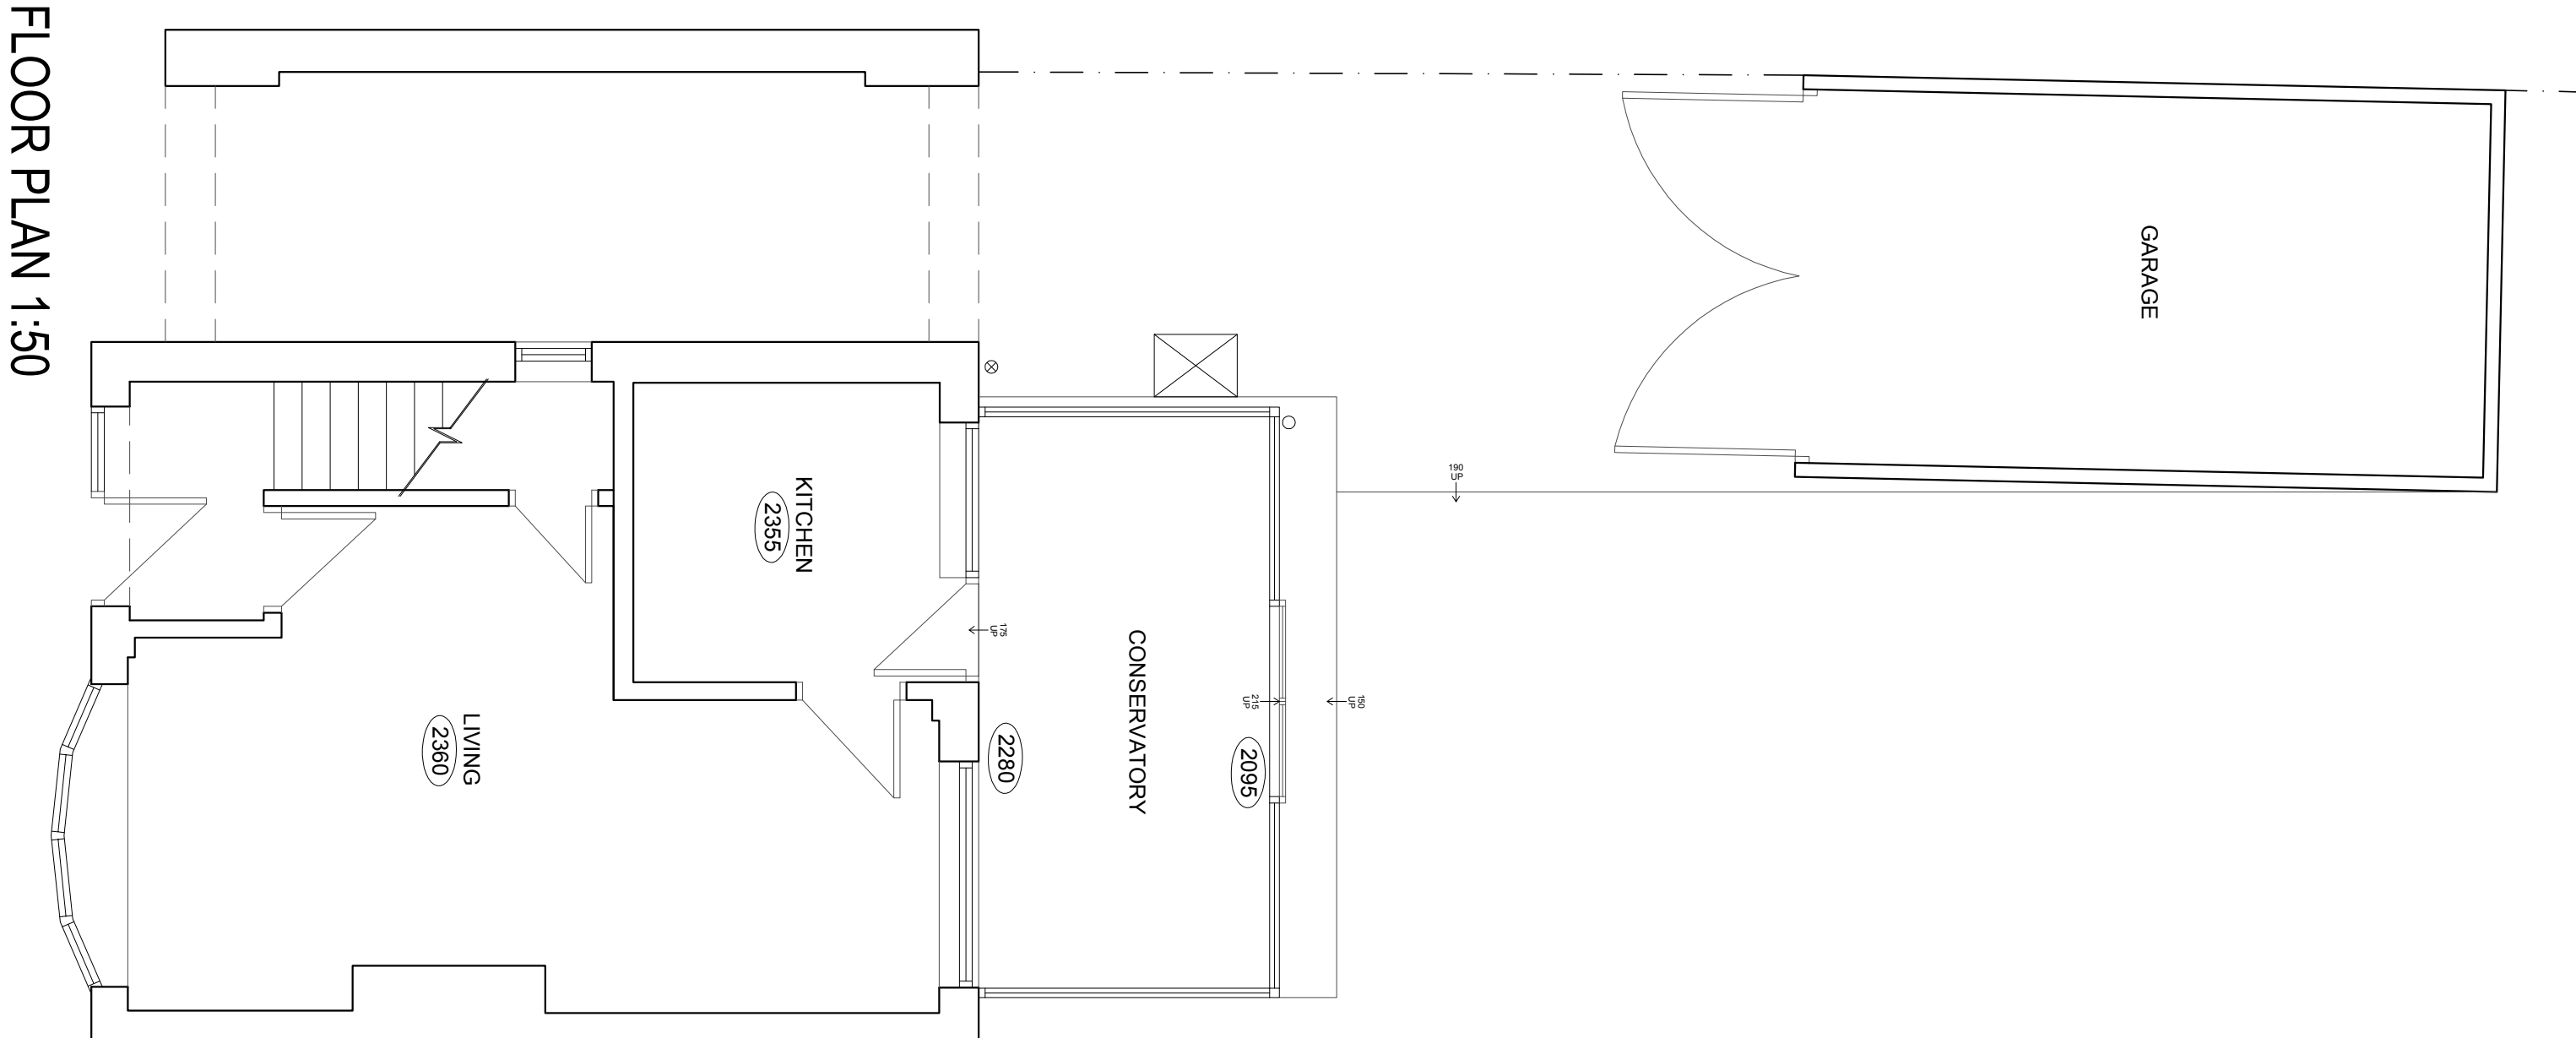



SITE LOCATION PLAN 1:1250

REAR ELEVATION 1:50

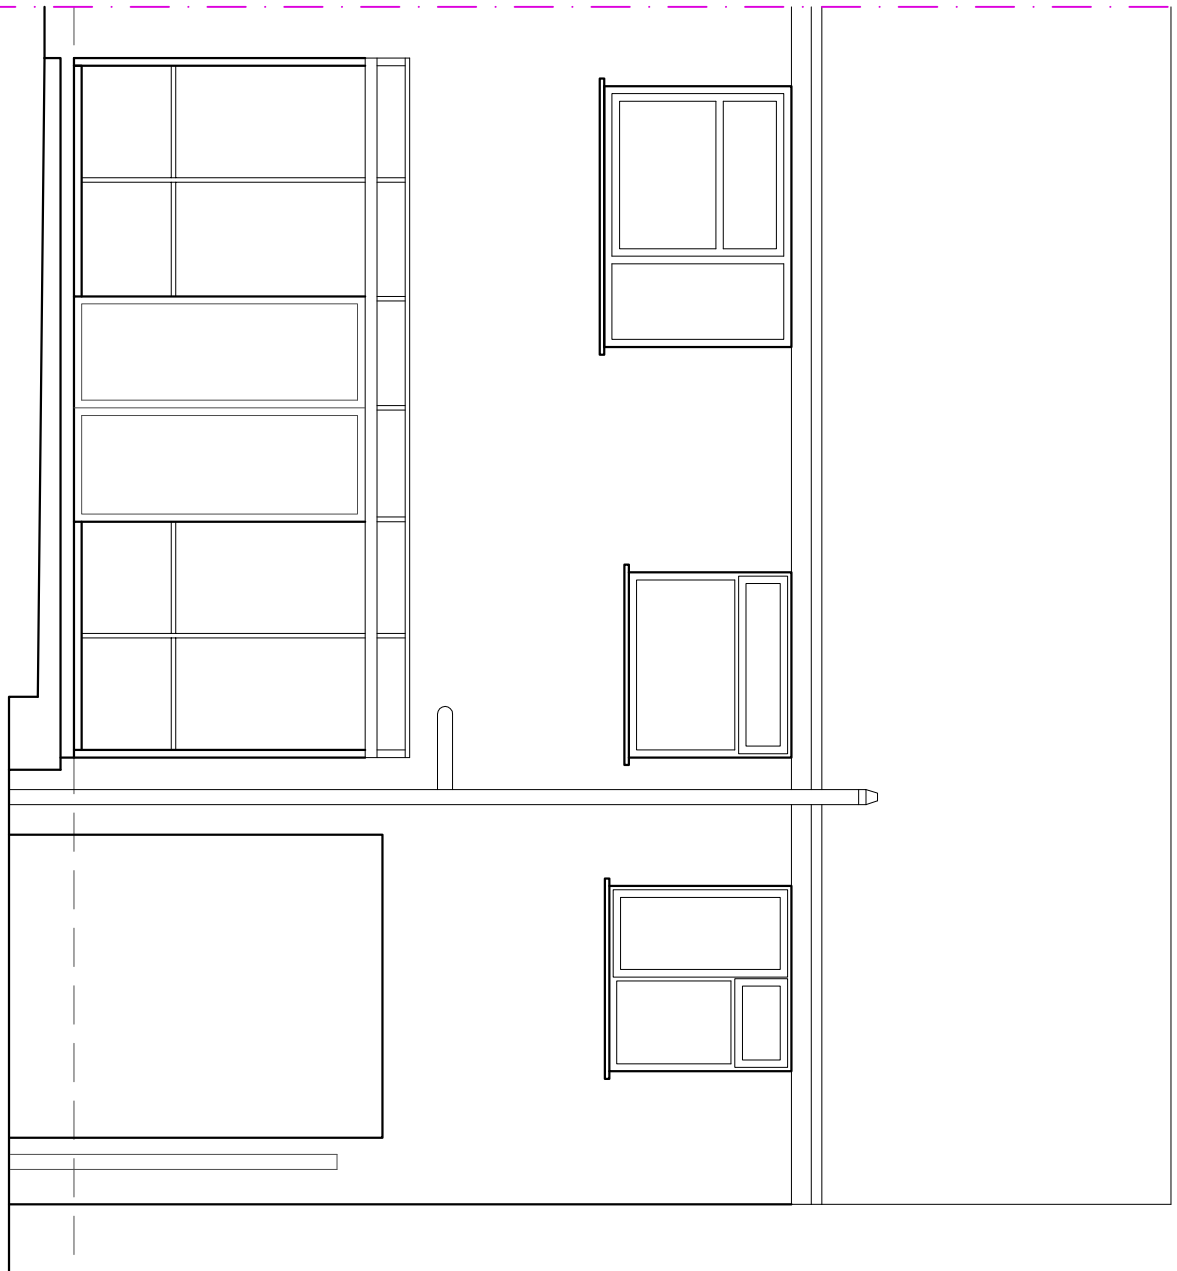

FLOOR PLAN 1:50

SIDE ELEVATION 1:50

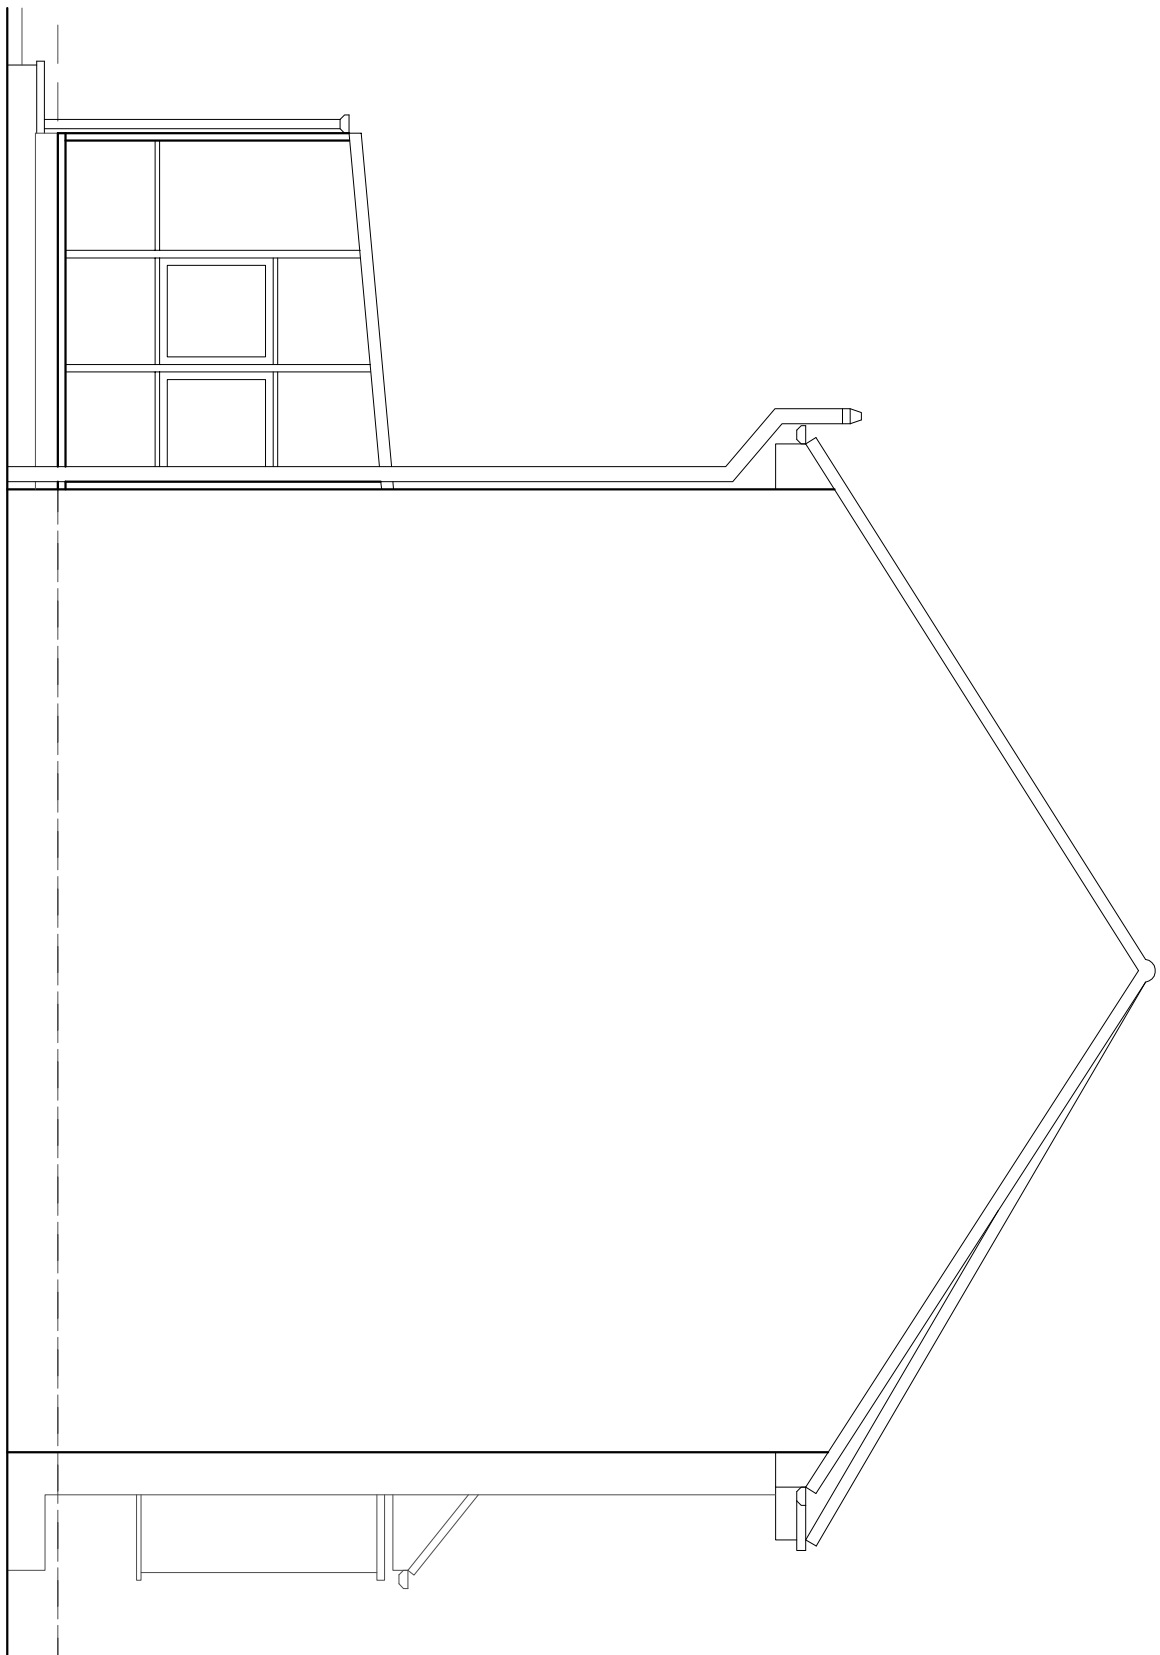

Hewitt&Carr Architects

A: 2-4 Cross Street | Cheshire | Stockport | ST10 1NP
T: 01538 756888
E: enquiries@hccarchitects.co.uk
W: www.hccarchitects.co.uk

Client
Dans the Man Ltd.

Project
Proposed single storey rear extension

Title
Plan & Elevations

Status	Survey
Date	July 2017
Scale	@A1 as stated
Project No.	00672 AL(0)01
Drawing No.	
Rev	