




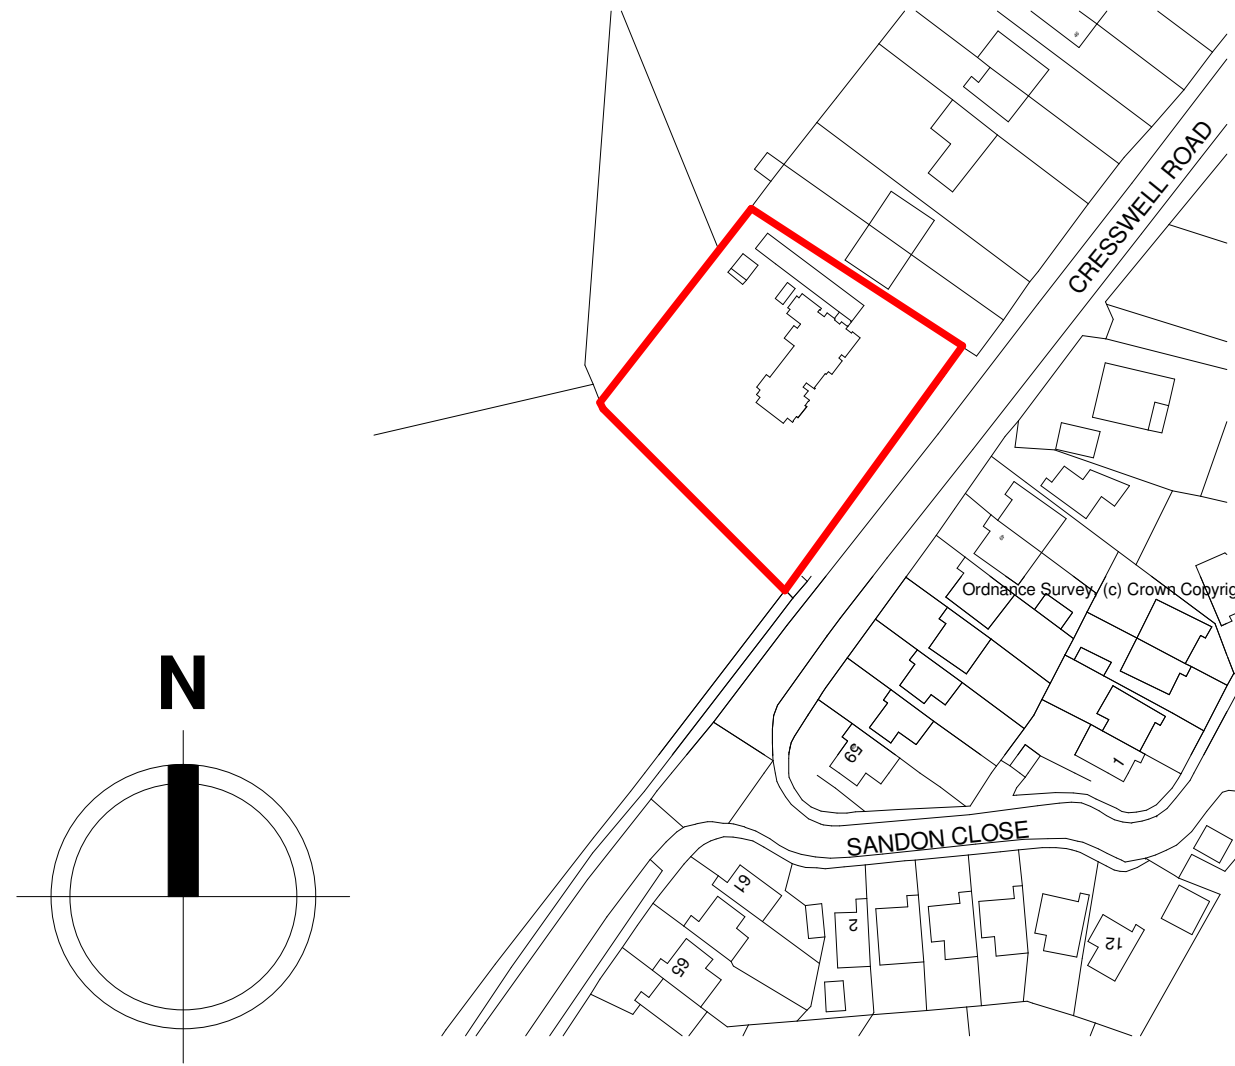


Location Plan
1 : 1250

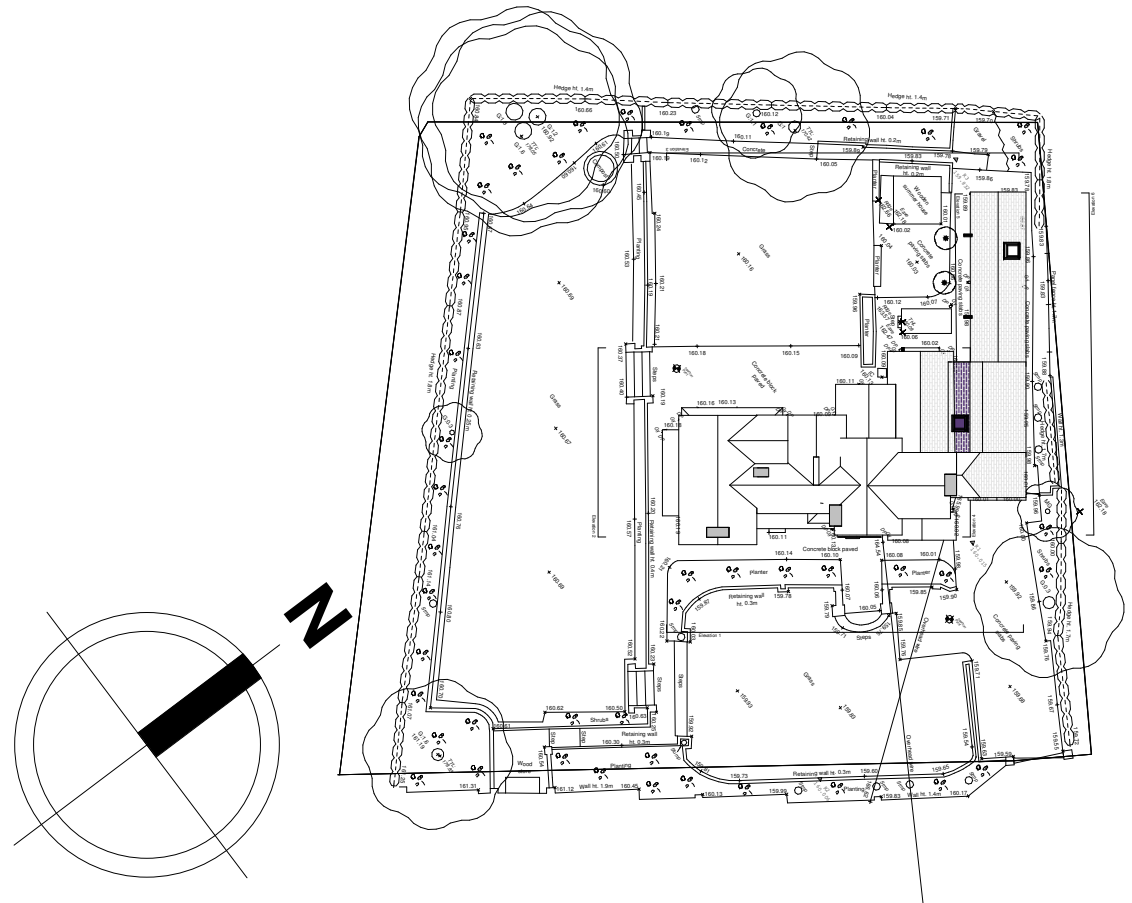


Block Plan
1 : 500

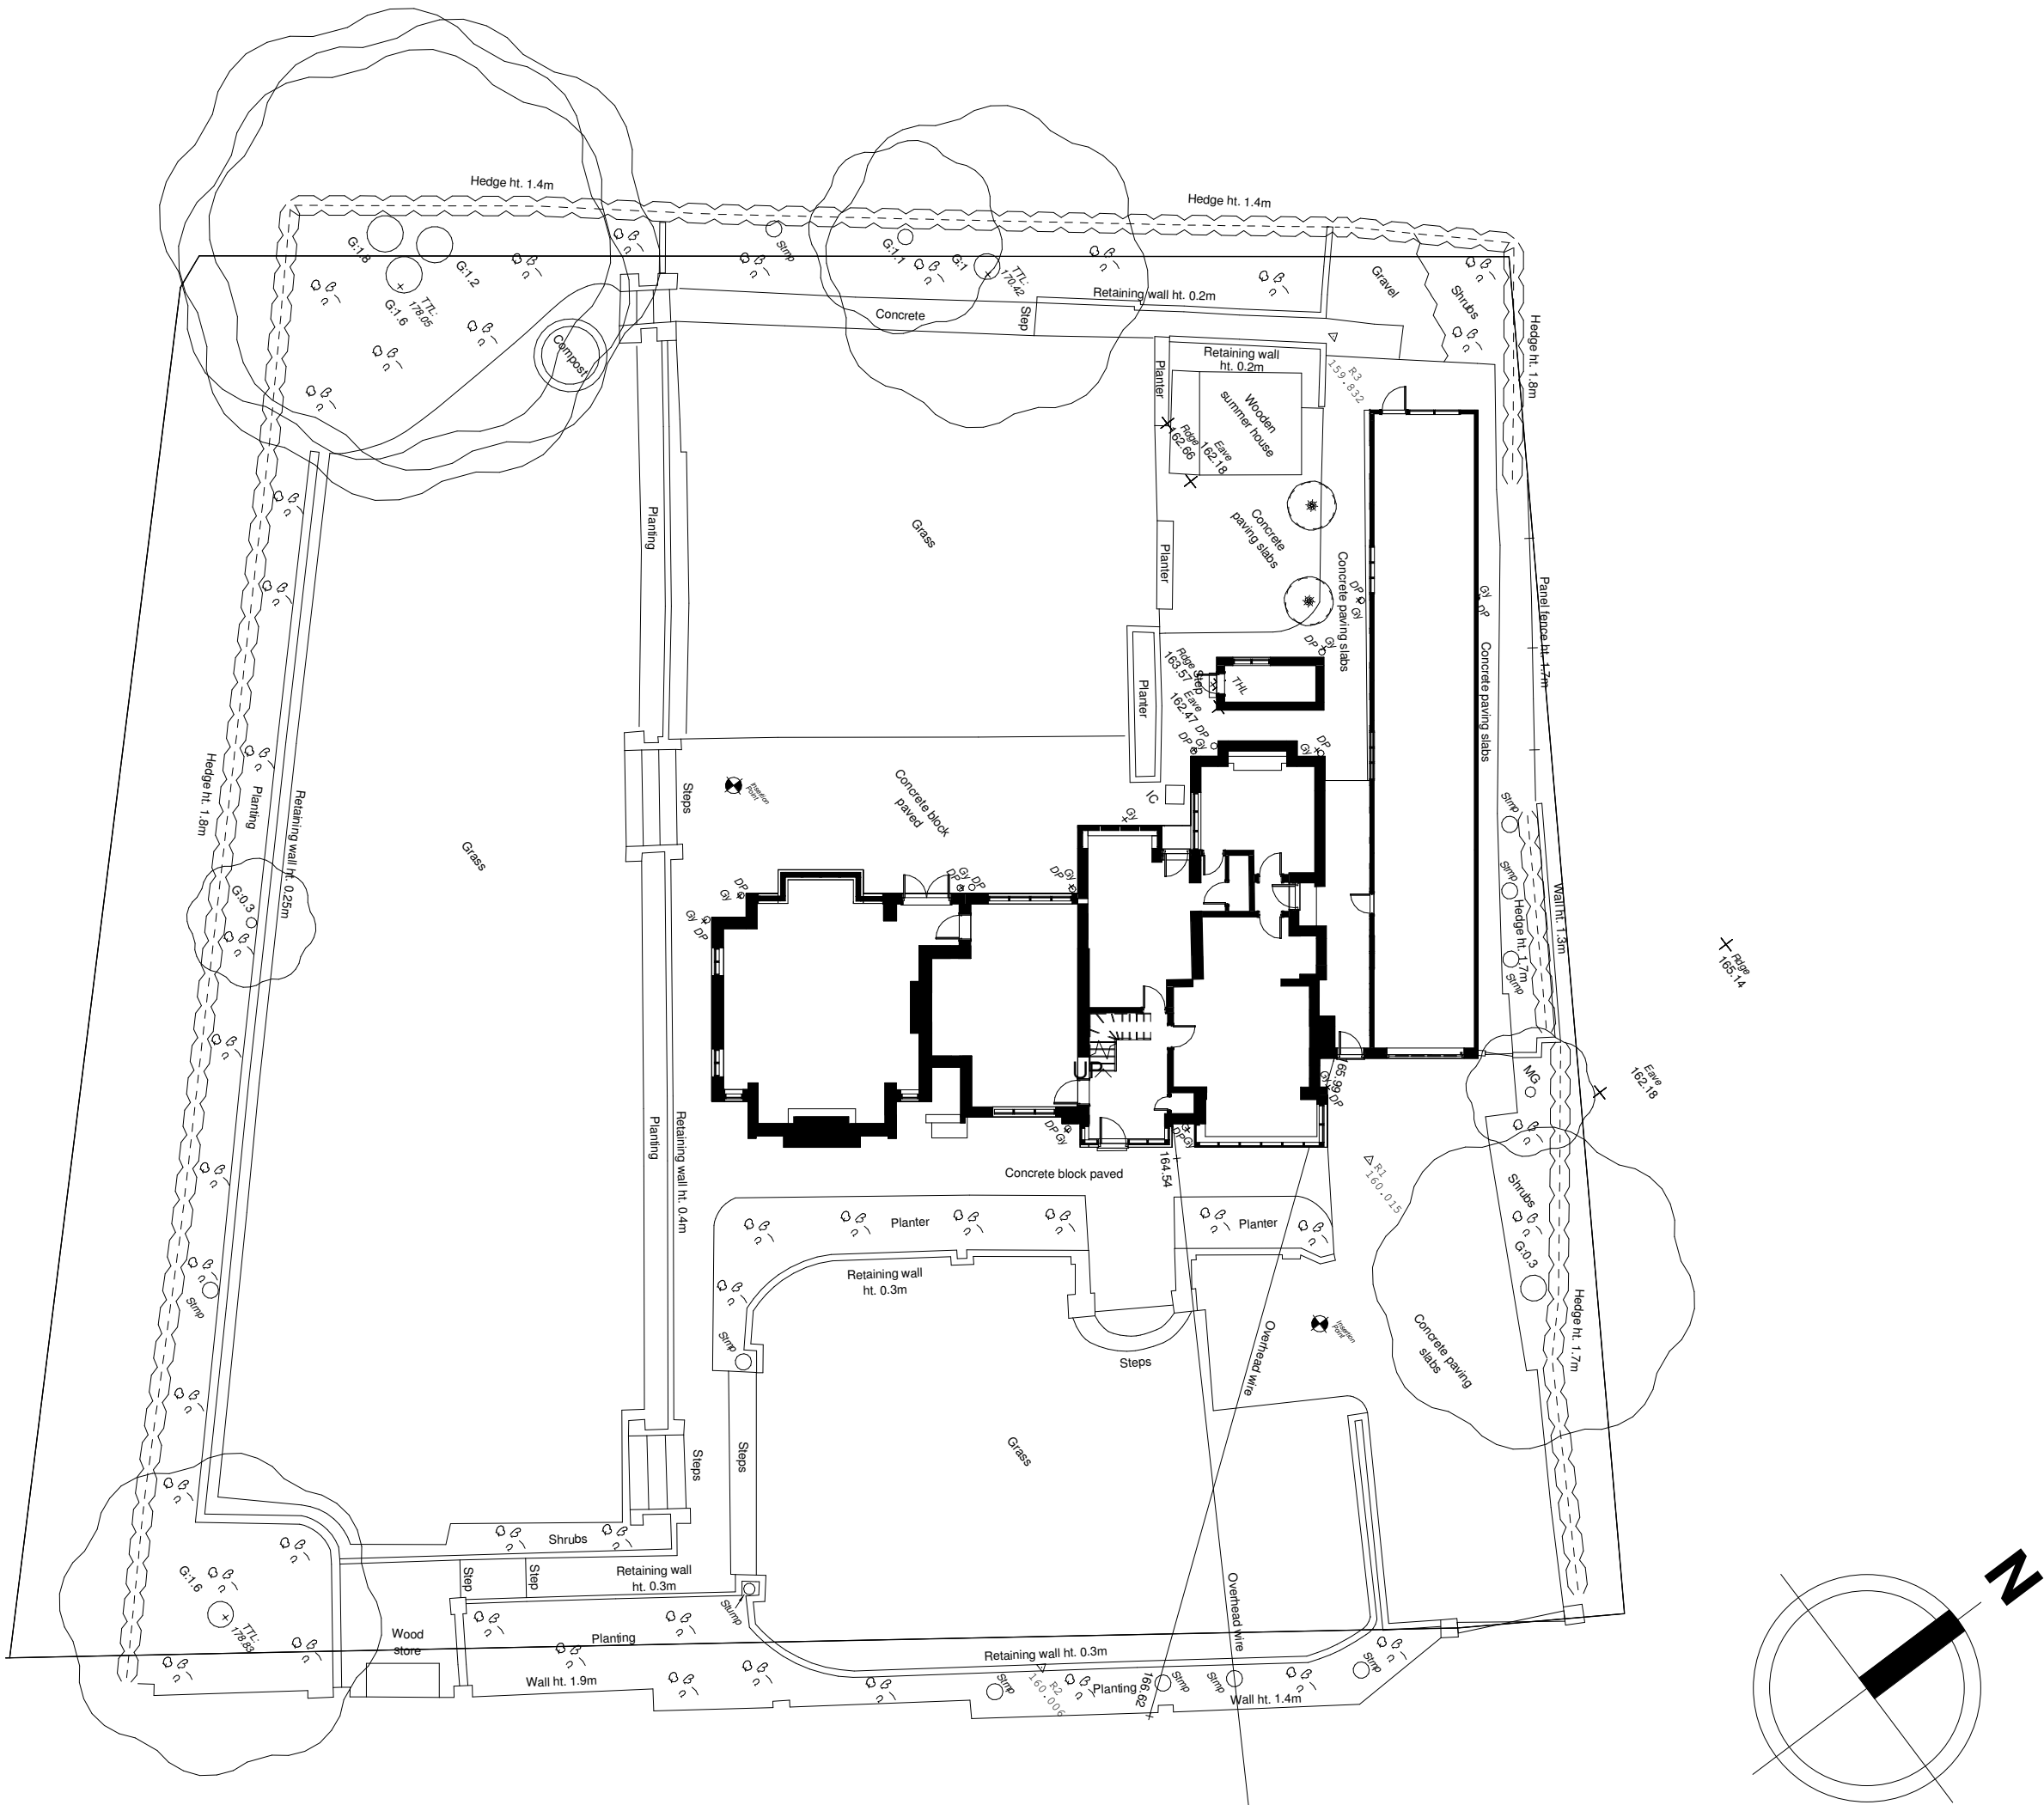

Site Plan Existing
1 : 200

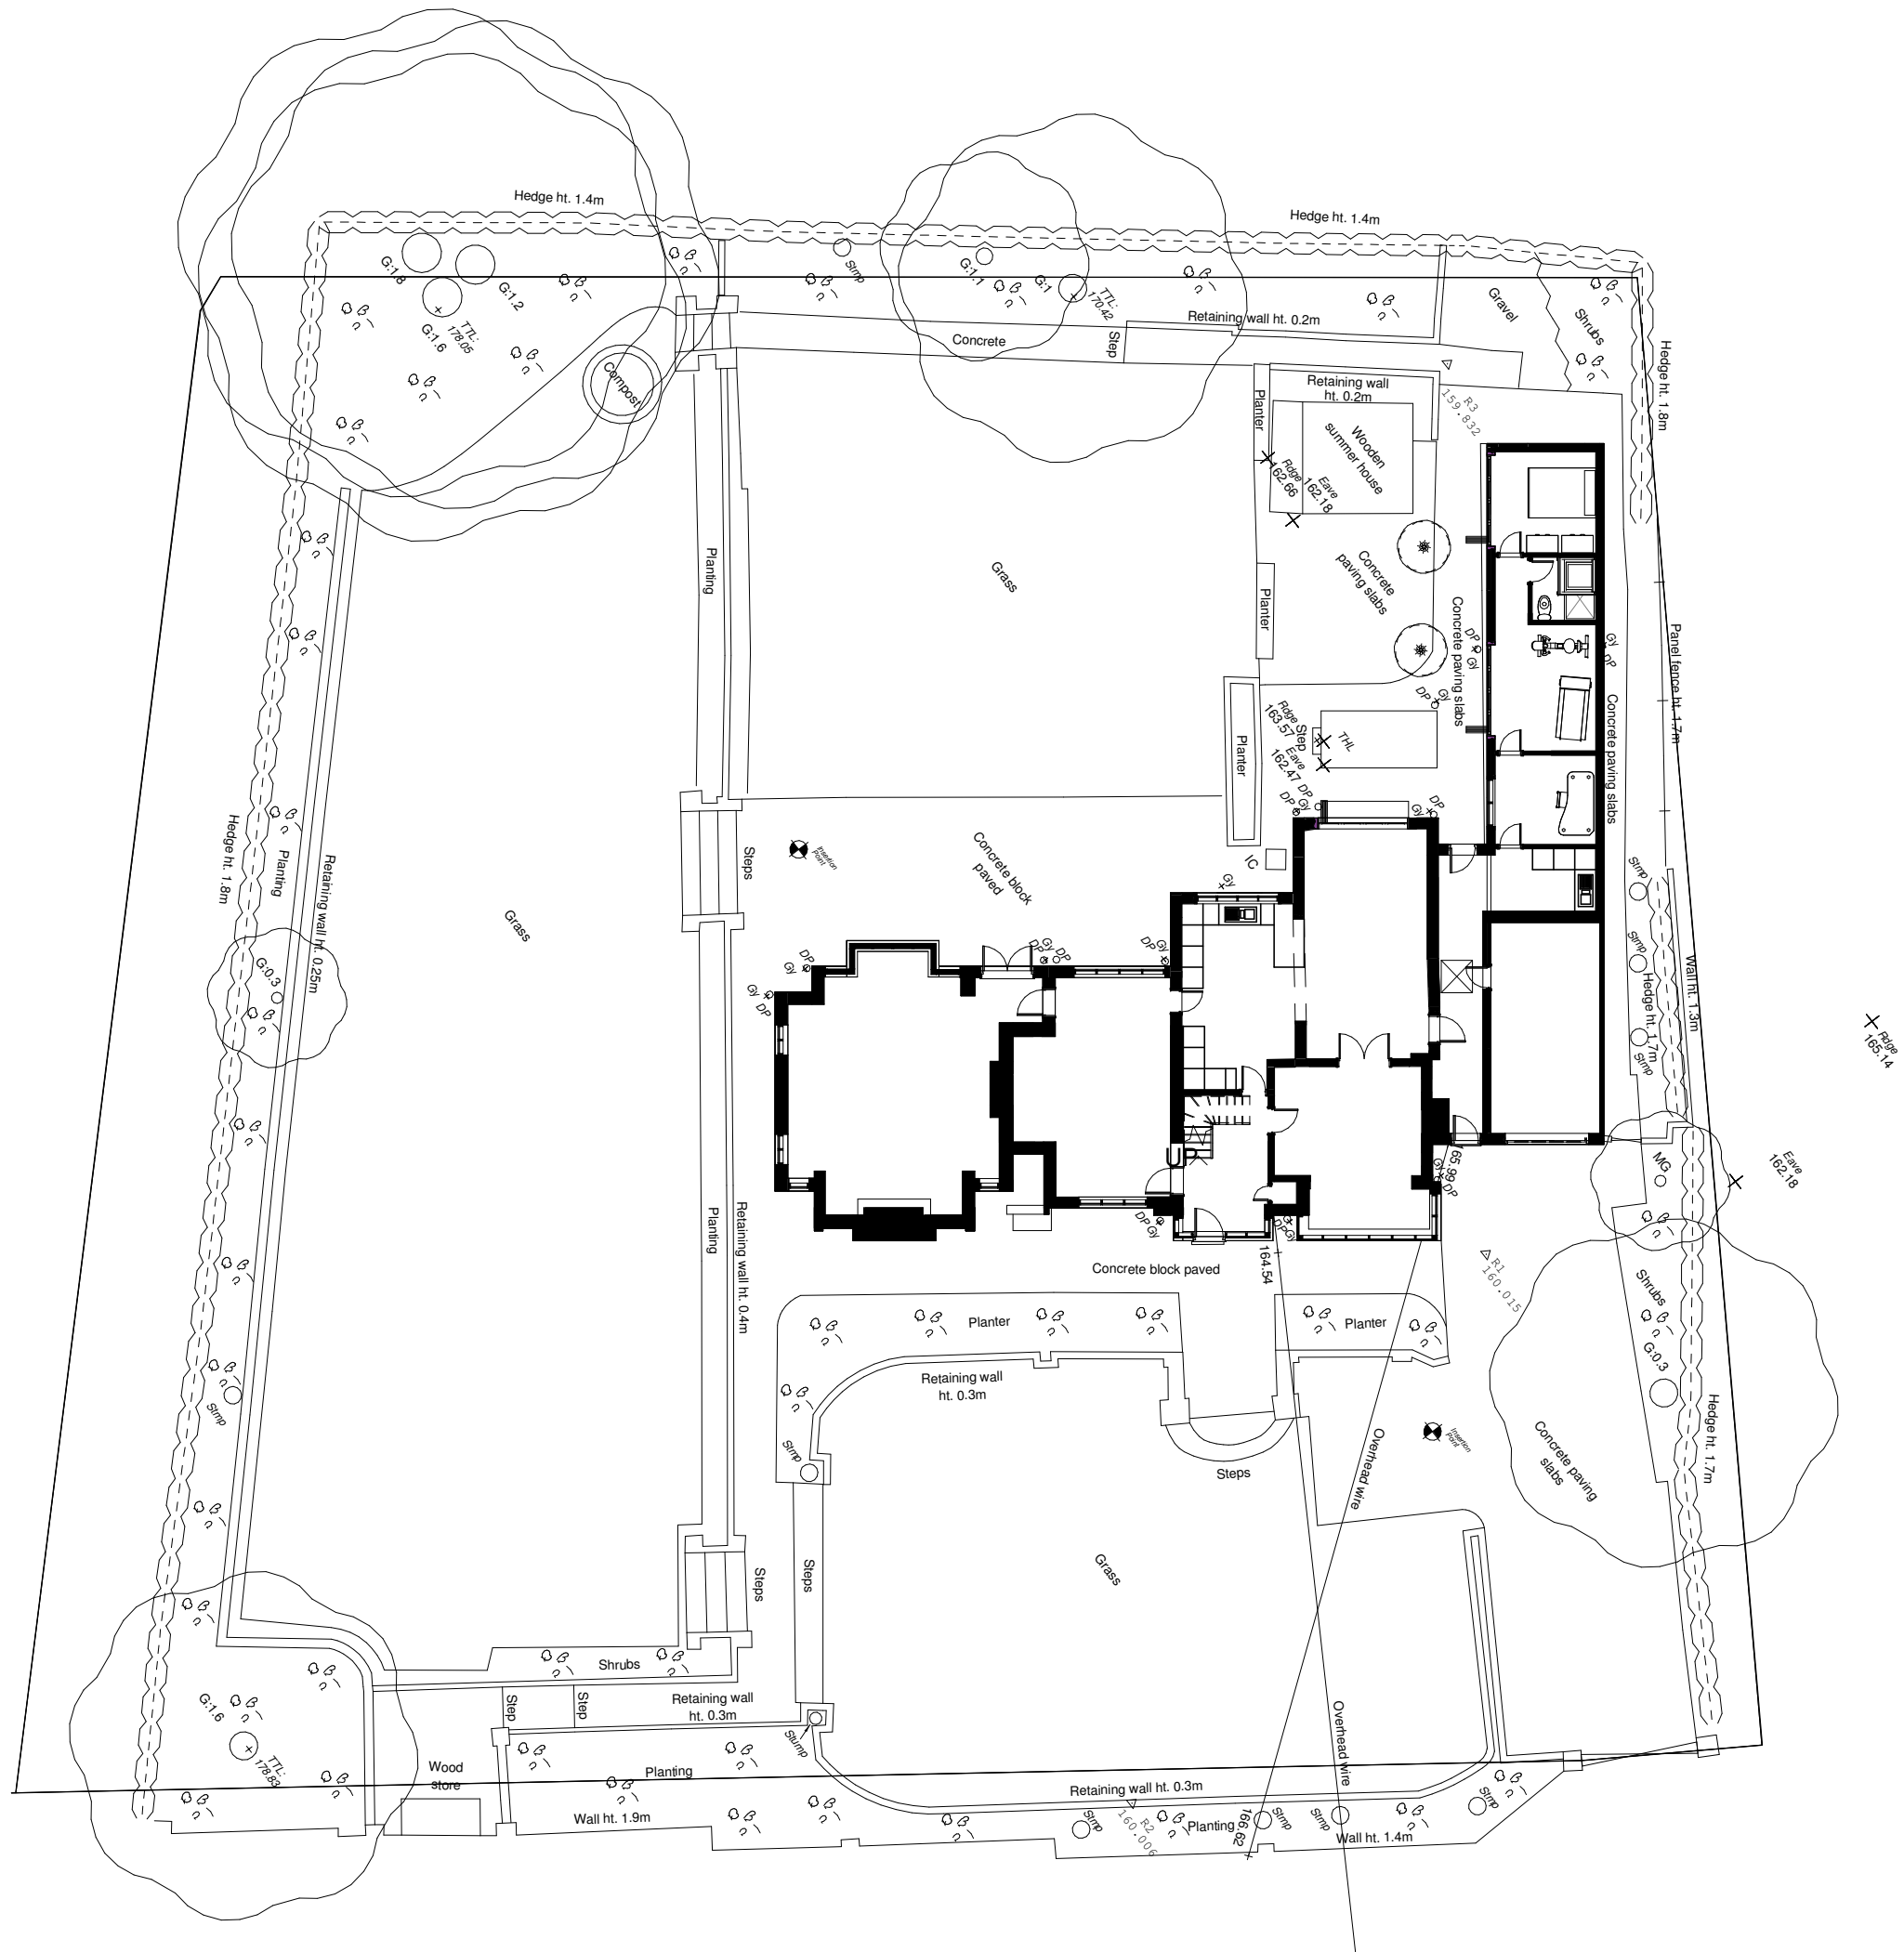

Site Plan Proposed
1 : 200

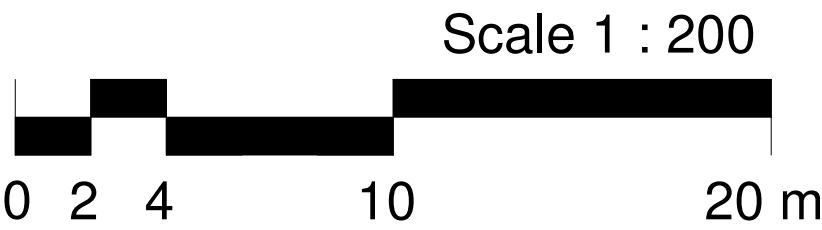

All heights, sizes and dimensions should be checked on site by the contractor before any work is put in hand.

Figured dimensions should be taken in preference to scaling and any errors or omissions reported to the architect at once

This drawing has been prepared in accordance with the CDM (Construction Design and Management) and all foreseeable design risks to those involved or affected by construction have been avoided wherever possible

Drawing Prepared Utilising Information and Drawings received from MapMatic Measured Surveys 2114.dwg recieved 06/04/17

Rev	Date	By	Detail
-----	------	----	--------

Drawing status
S4

Client
Mr C & Mrs L Day

Project/Location
Tudor Lodge

Cresswell Rd
Cresswell
Stoke on Trent
Staffordshire
ST11 9RE



12 High Street
Team, Stoke-on-Trent
ST10 4DZ
United Kingdom

T +44 (0)1538 722097
F +44 (0)1538 722185
mail@smytheman.co.uk
www.smytheman.co.uk

Drawing title
Site Plans

Scale(s)	Date	Drawn	Checked	Job Number
As indicated @A1	08/04/17	AD	MP	3035

Drawing number
DAYC-SA-XX-XX-DR-A-0101

Revision