



PROPOSED SITE LAYOUT
SCALE 1:200

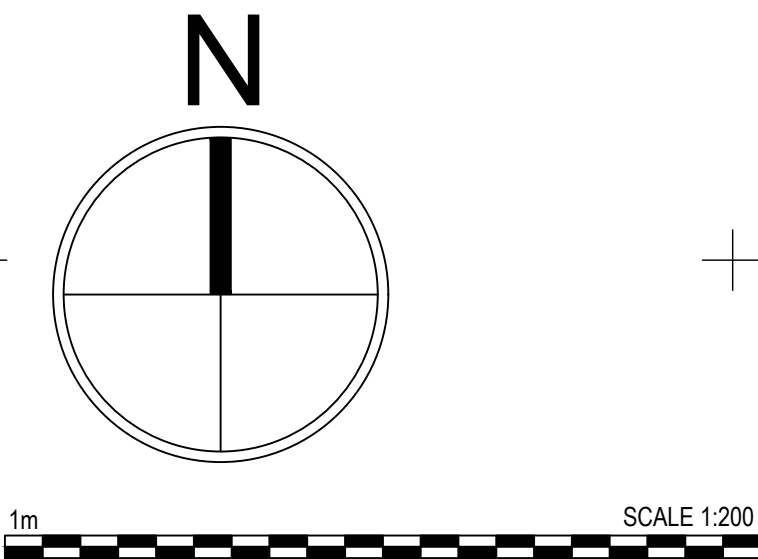

Rev	Details	Date	By
-----	---------	------	----

All dimensions given are to be verified on site by the responsible contractor.
The copyright of this drawing and design is vested in the Architect and must not be copied or reproduced without written consent.

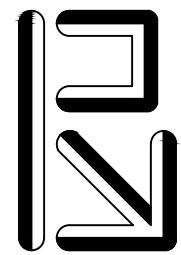

**Barnett Ratcliffe
Partnership**

Architects and
Development Consultants

The Old Library Rowley Street
Stafford ST16 2RH
Tel: 01785 255088
Fax: 01785 259369
Email: info@barnettratliffe.co.uk

Client **Mr & Mrs B. Wilcox**
Project **Proposed Dwellings at
Land of Churnet View Road
Oakamoor**
Drawing **Proposed Site Plan**

Drawn By J.C.	Scale 1:200	@ Sheet A1	Sta PL	Rev
Check By S.L.	Date Oct'17	Drawing No 1726-PL-001	-	-