



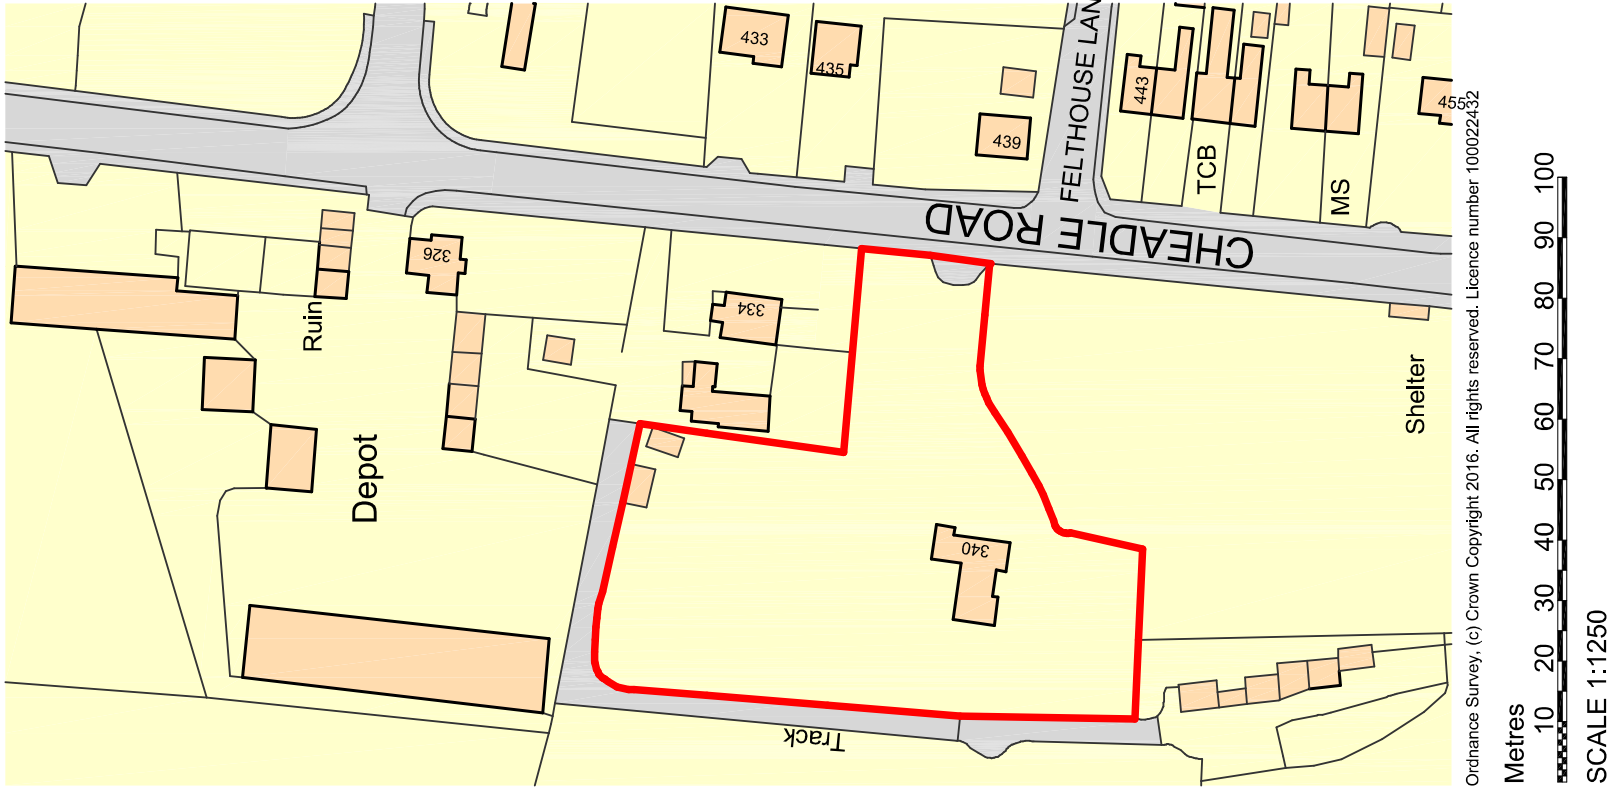

Location plan 1-1250

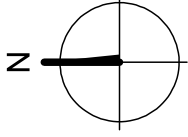

Site plan as existing 1-500



**DBD Architectural
Consultancy Ltd ©2017**

1. Copyright is vested with DBD Architectural Consultancy Ltd.
2. All dimensions to be checked on site before proceeding.
3. Contractor to check/adjust dimensions of new work to suit existing conditions.
Do not assume existing structure or details are plumb, square or level.
4. Contractor must notify the architect of any discrepancies before proceeding.
5. All drawings to be read in conjunction with all other consultants drawings and specs.

Rev	Date	Description
B	02.11.17	Minor amendment
A	02.11.18	Minor amendment

**DBD Architectural
Consultancy**
DBD Architectural Consultancy Ltd
50 Broad Street, Leek,
Staffordshire, ST13 5NS
01538 383118
mailto:dbdconsultants.co.uk
www.dbdconsultants.co.uk

**Mr and Mrs Shirley
Outlands, 340 Cheadle Road
Cheddleton ST13 7BW**
Client
**Proposed detached dwelling
in garden curtilage**
Project

Title
**Site plans
as existing**

Stage: Planning	Date: 08.08.16	Job No: 1645-100
Scale: 1:1250 & 1:500	Drawing Number: PL 01 B	