


key:

- existing construction
- proposed development
- proposed boundary
- existing site boundary
- existing trees to remain
- existing hedges & shrubs to remain
- root protective barrier

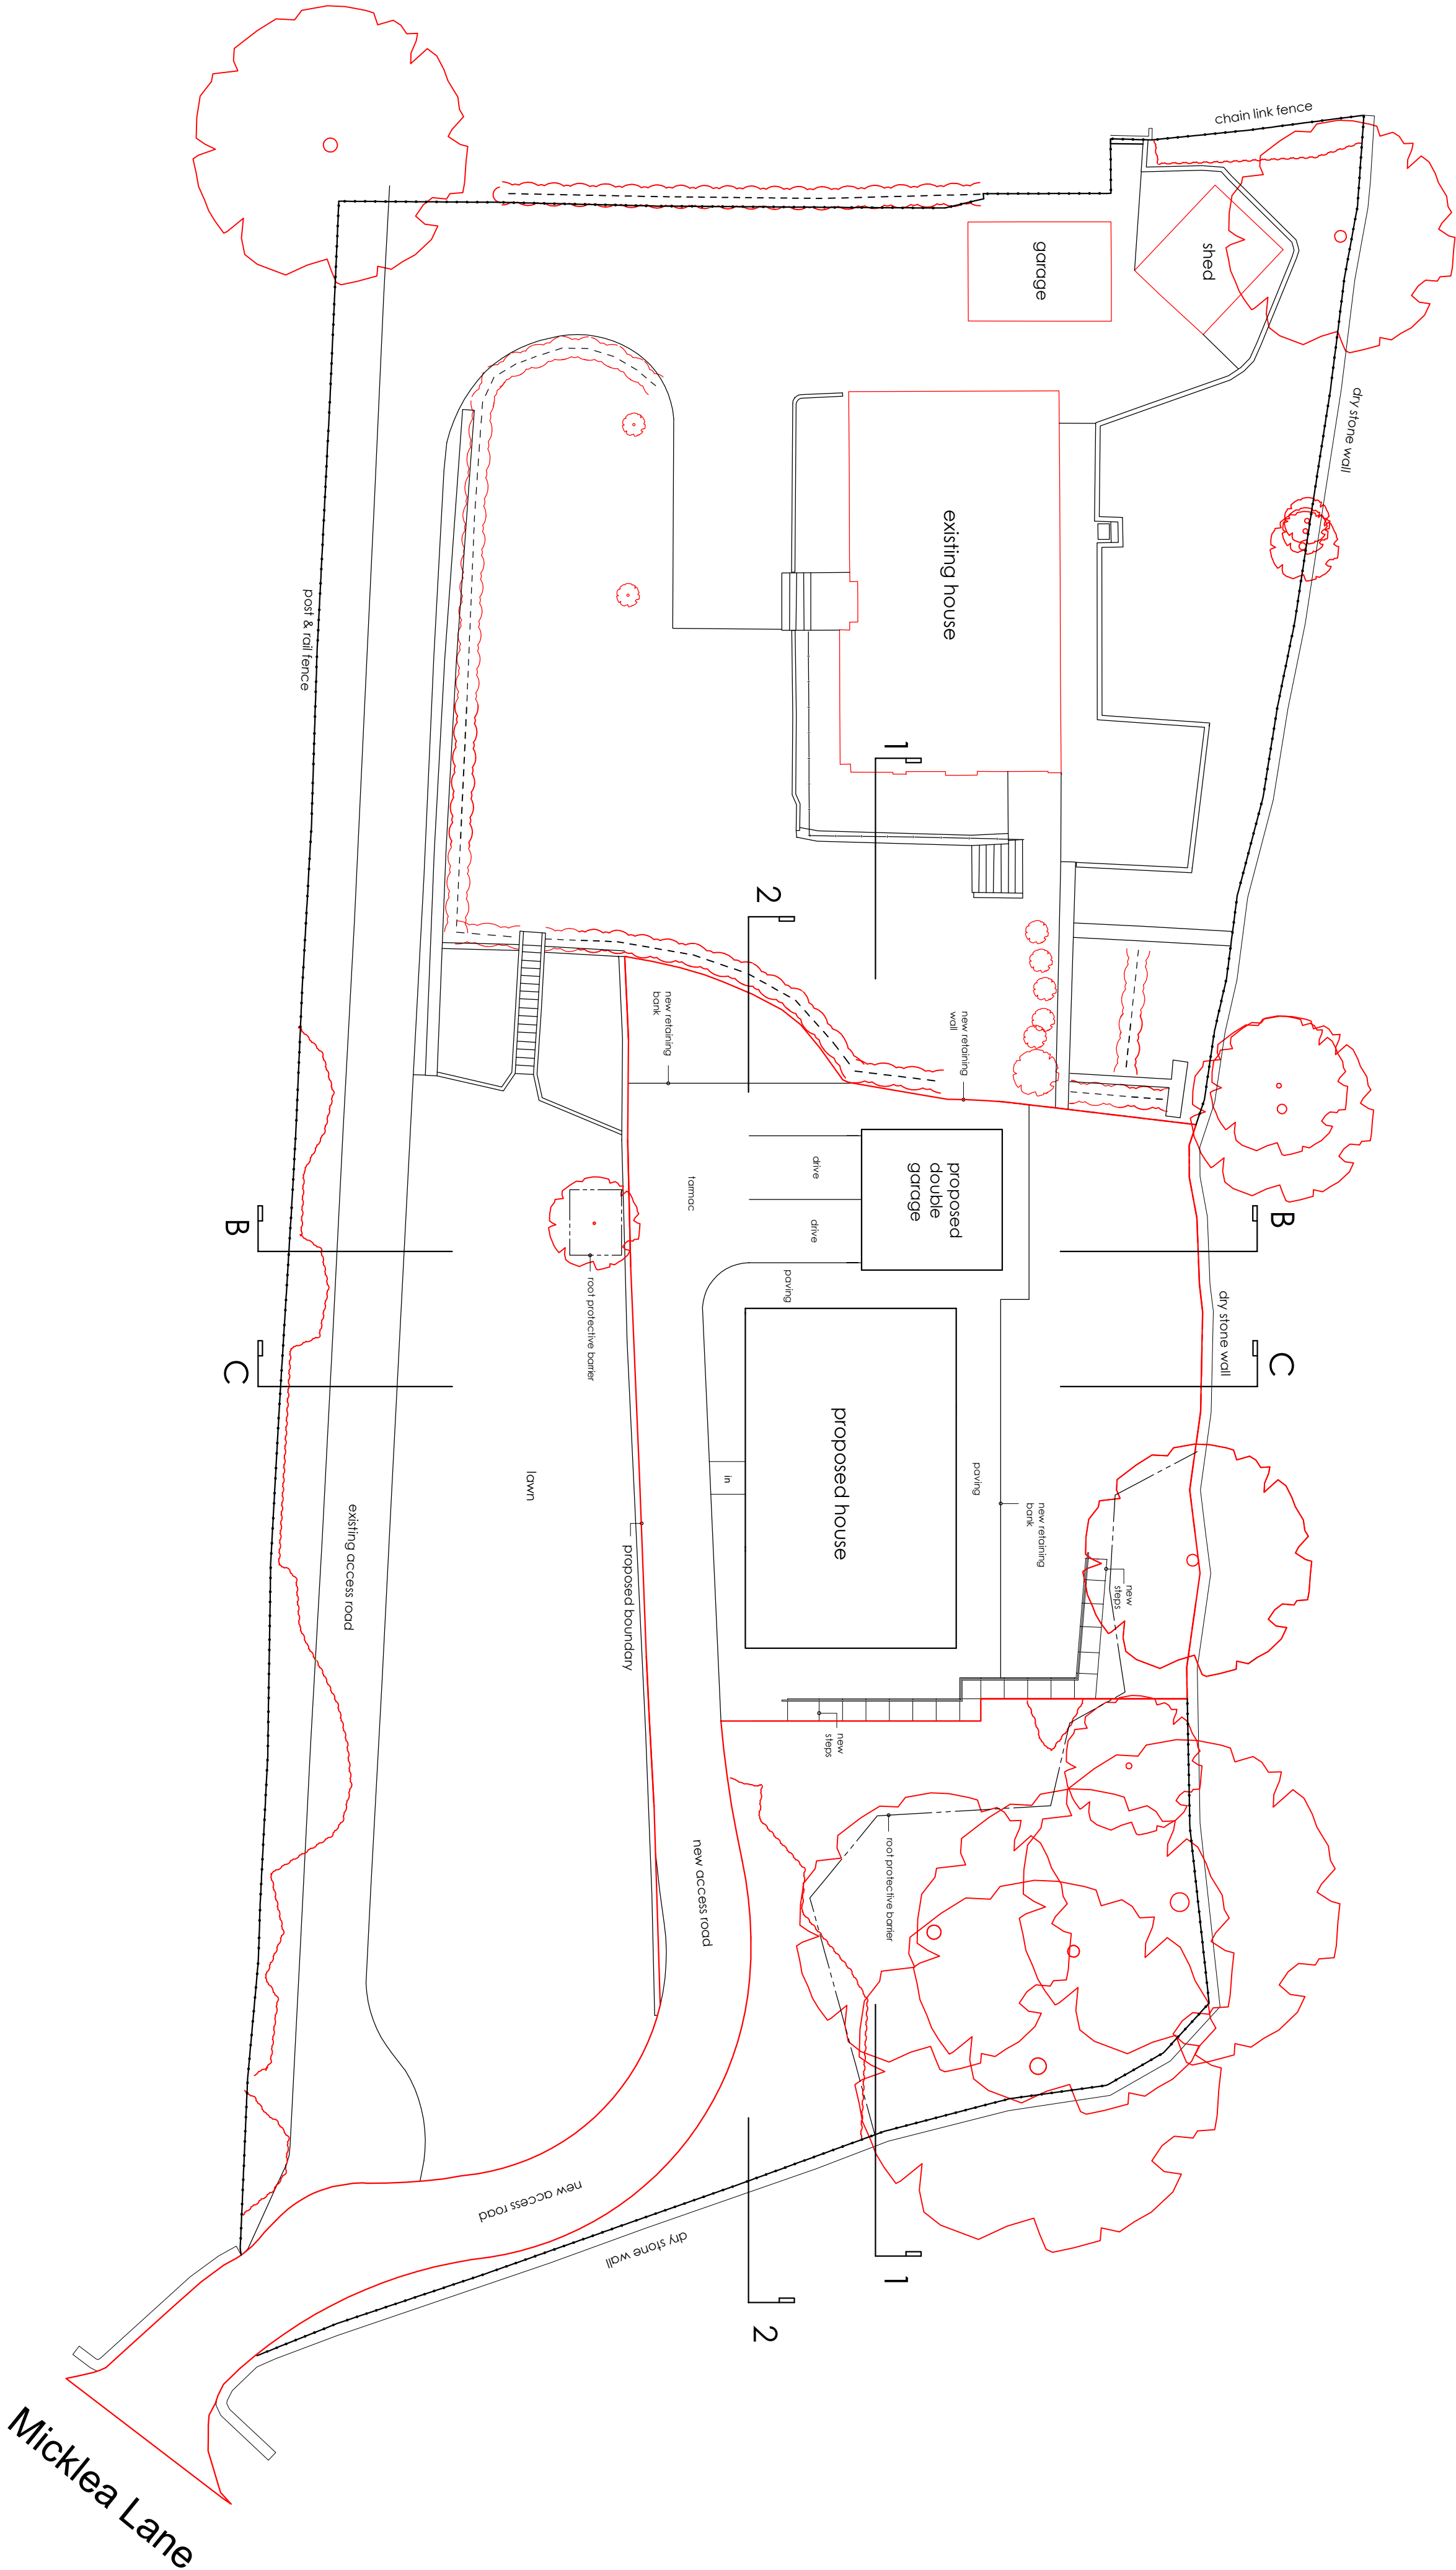

client:

Mr and Mrs May

residential development  
High View, Micklea Lane  
Longsdon, ST9 9QA

MM0917 07

proposed site plan

scale 1:200@A1

LF DESIGN-ENTERPRISES  
www.fenwicks-design.co.uk  
Tel: 01782 411 847