




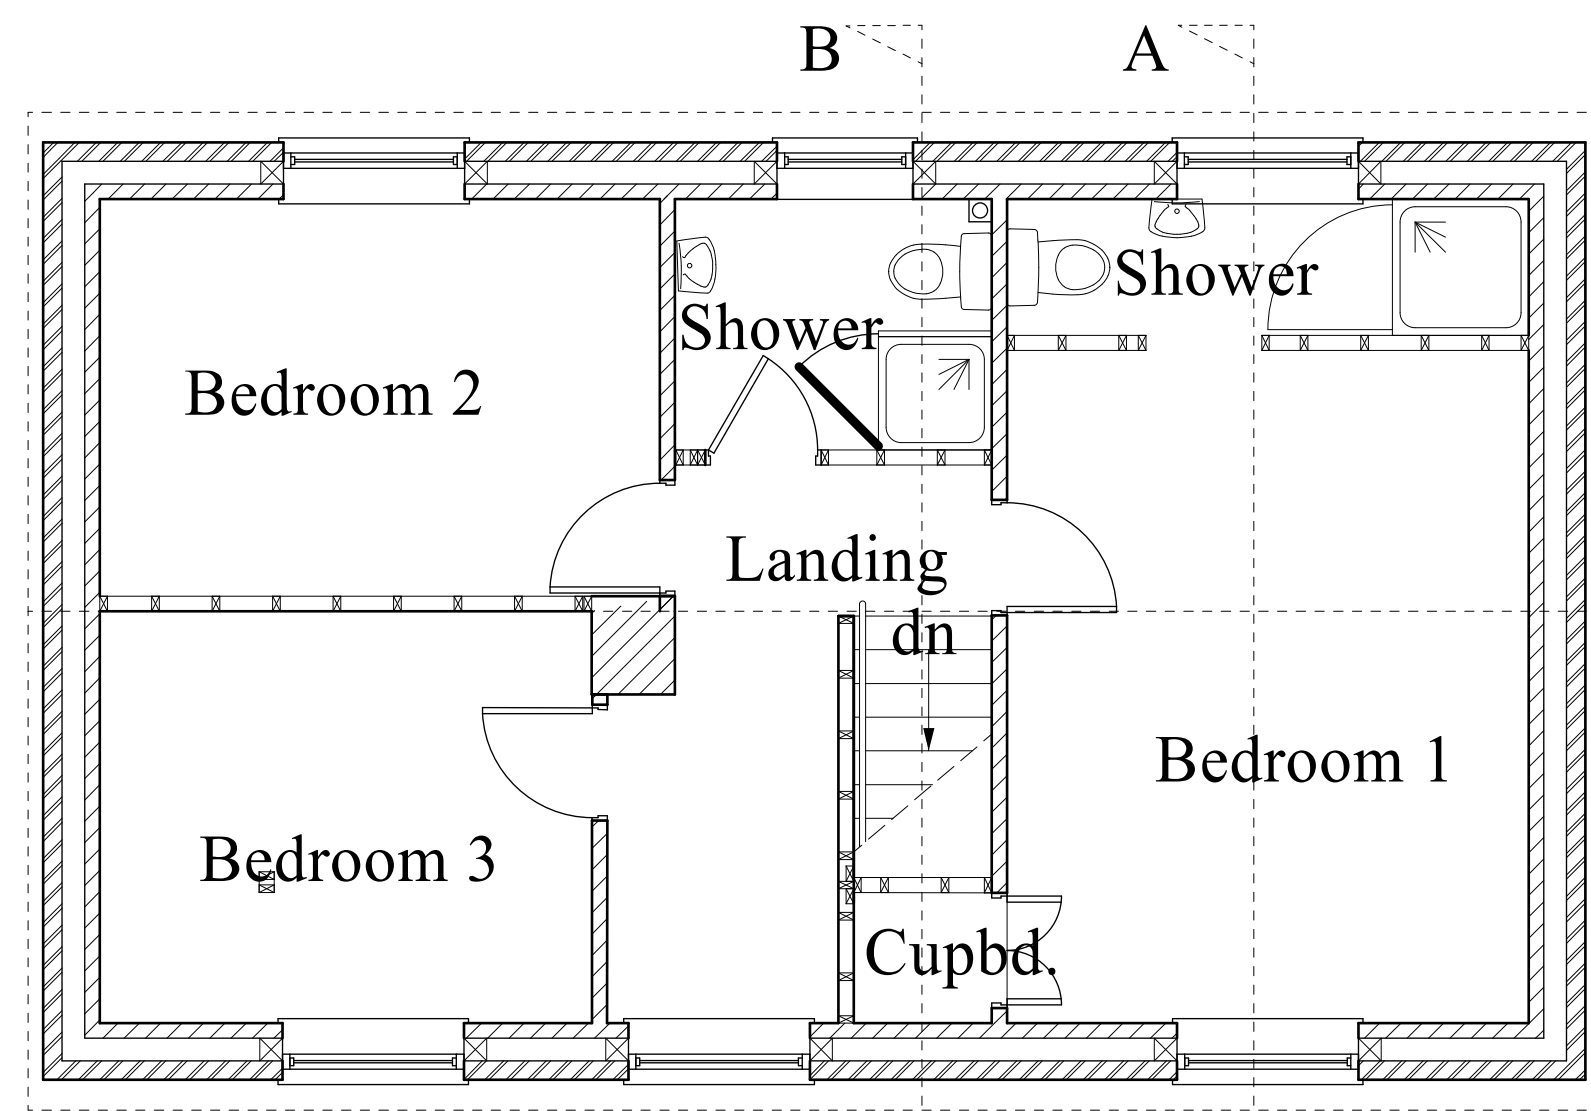


FIRST FLOOR PLAN

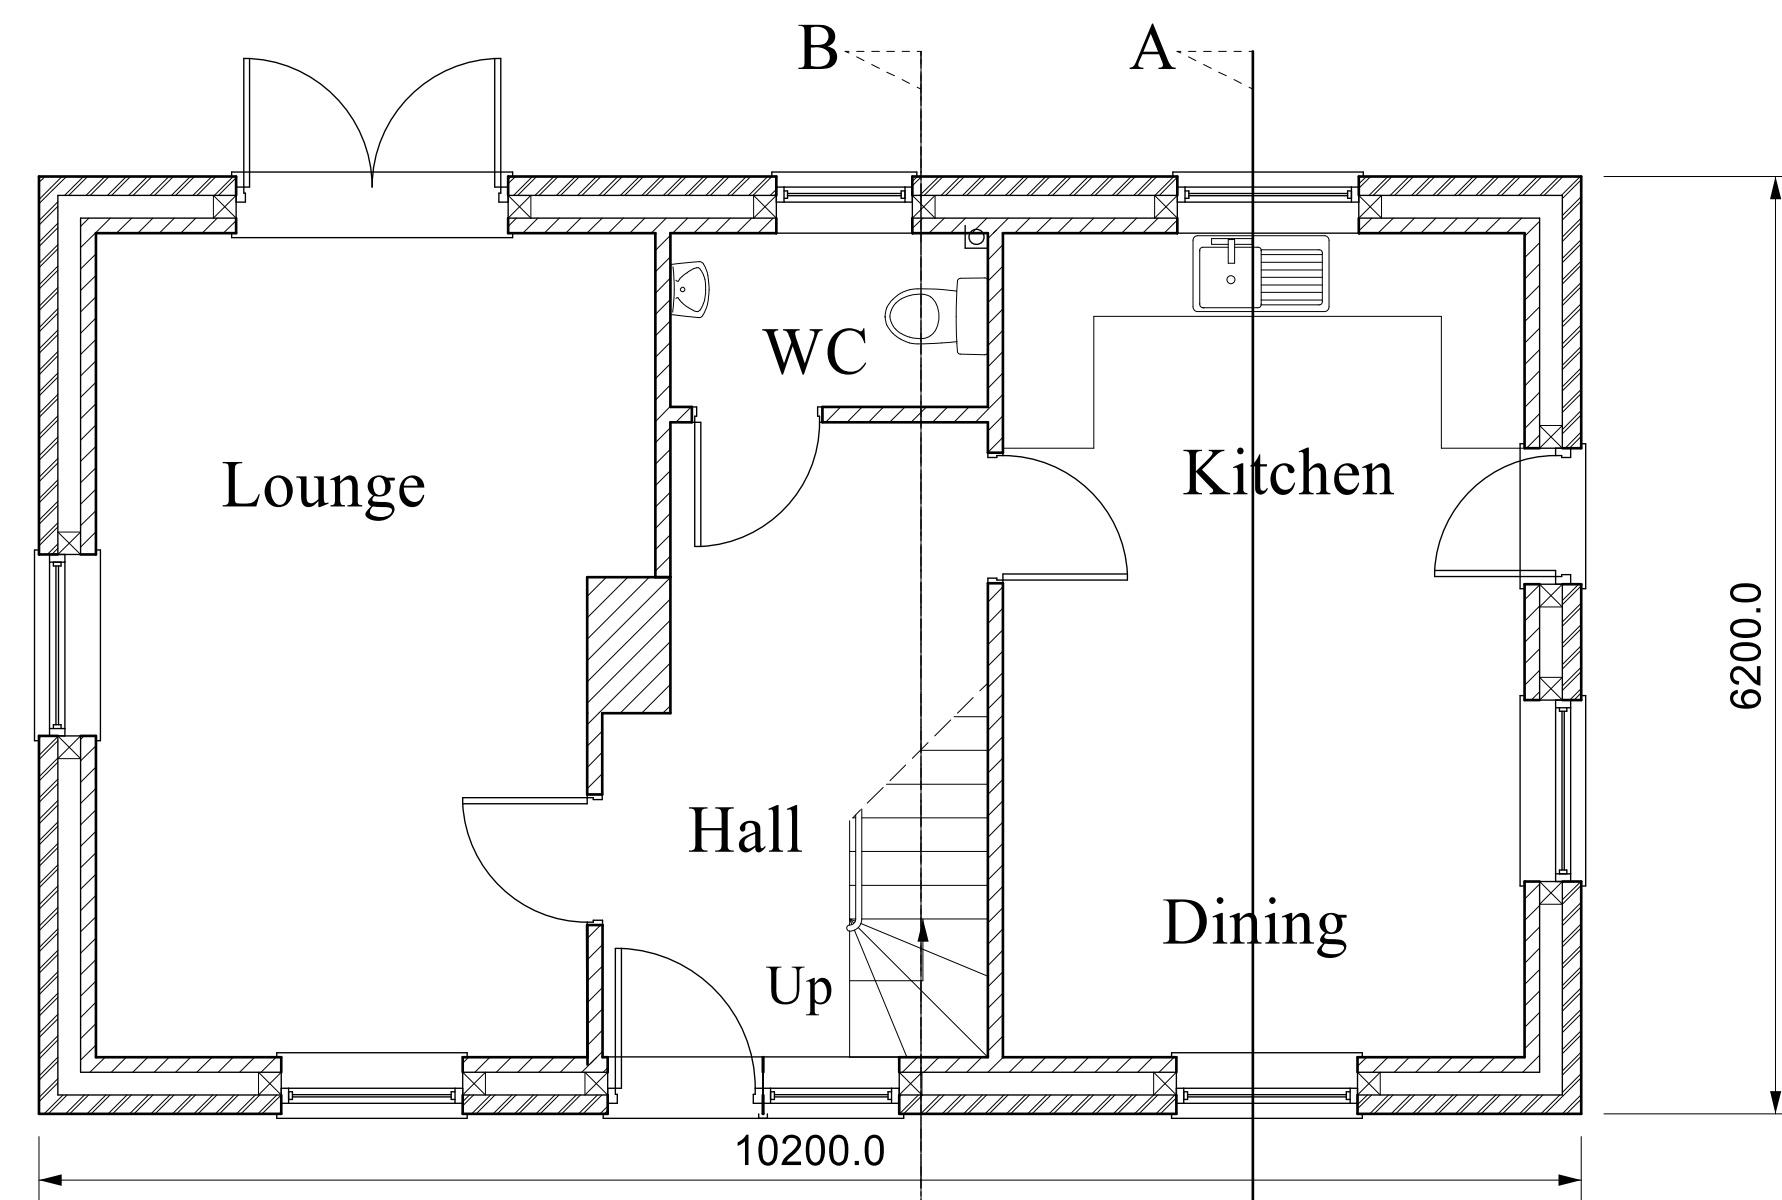


GROUND FLOOR PLAN

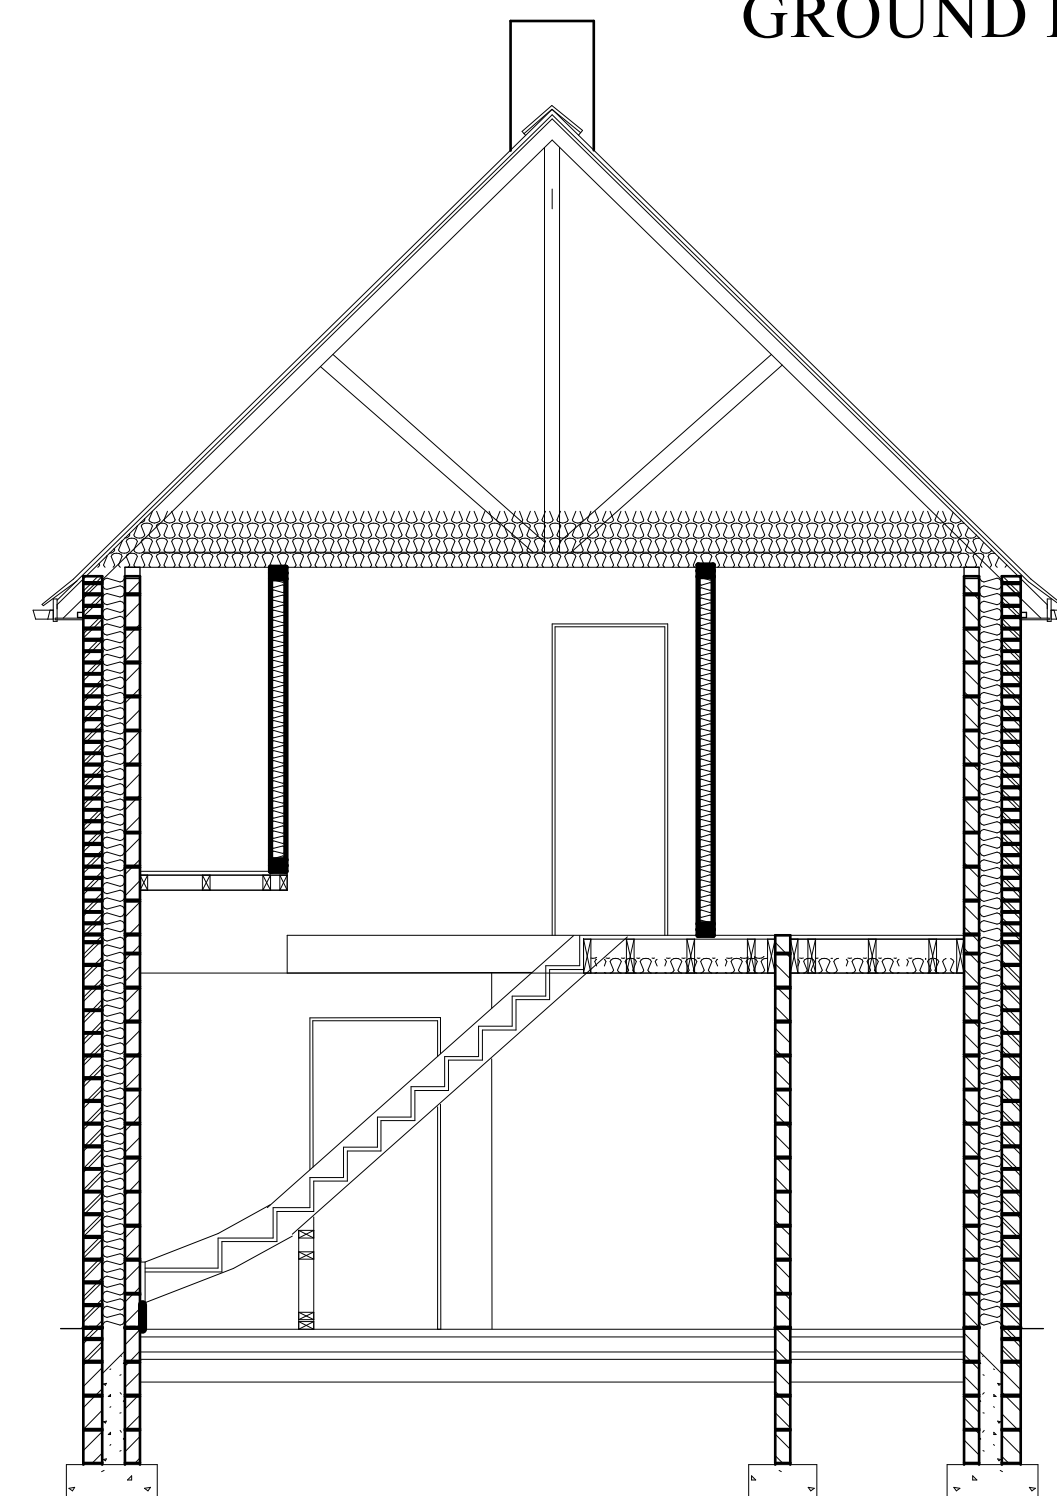

SECTION B - B

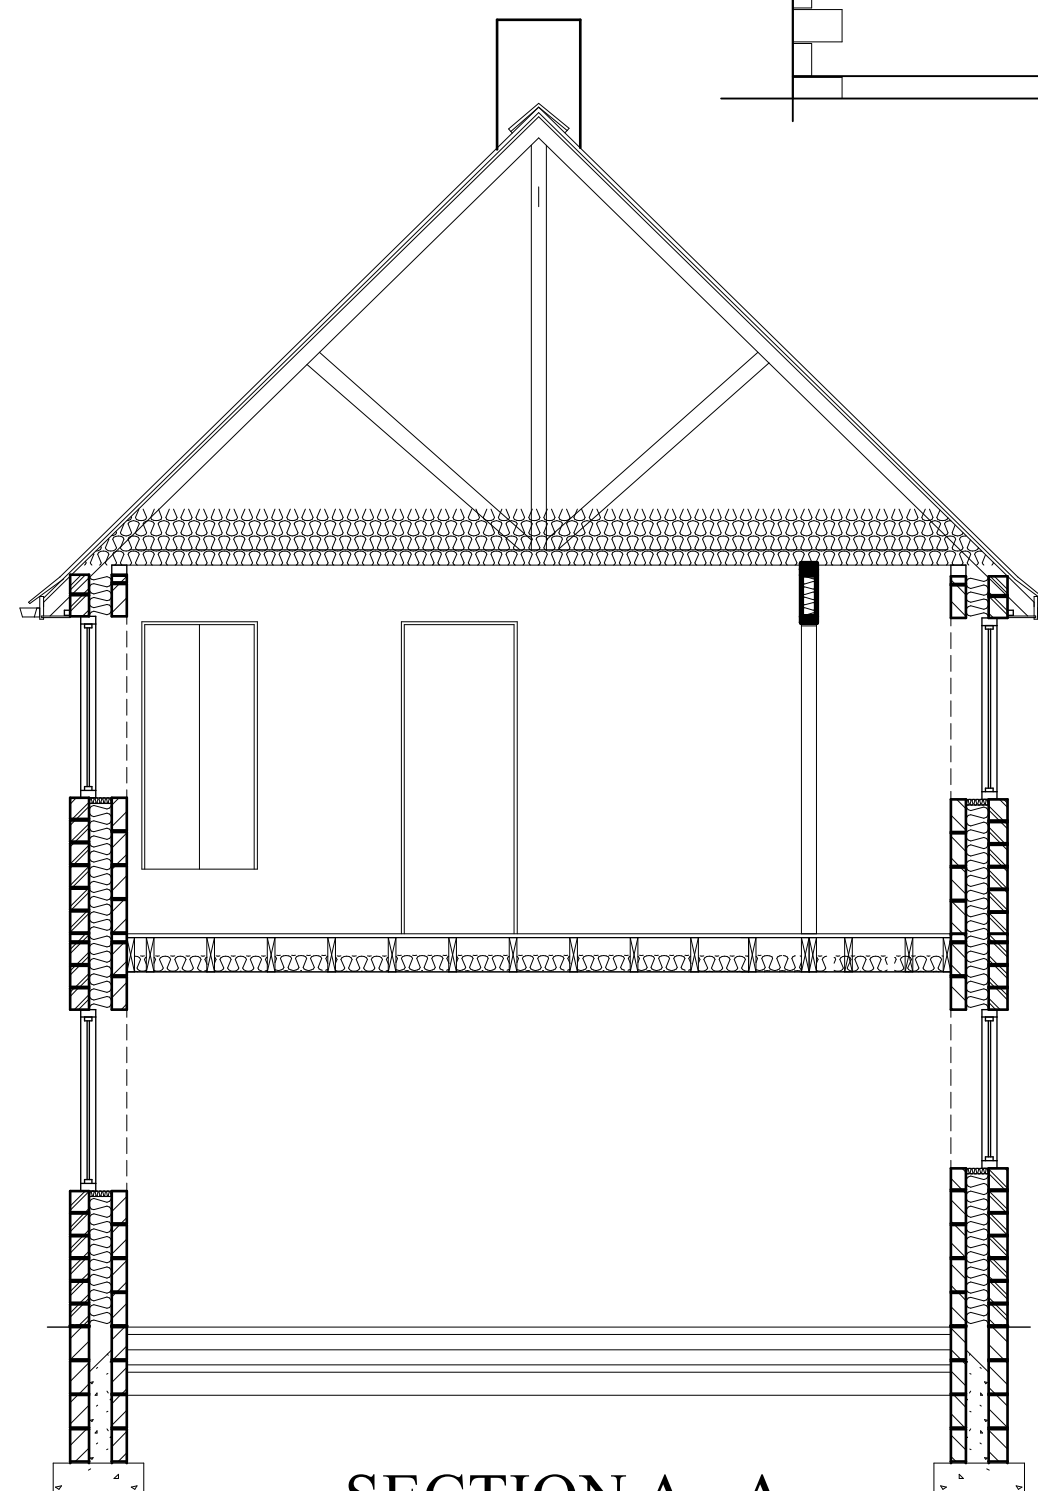

SECTION A - A

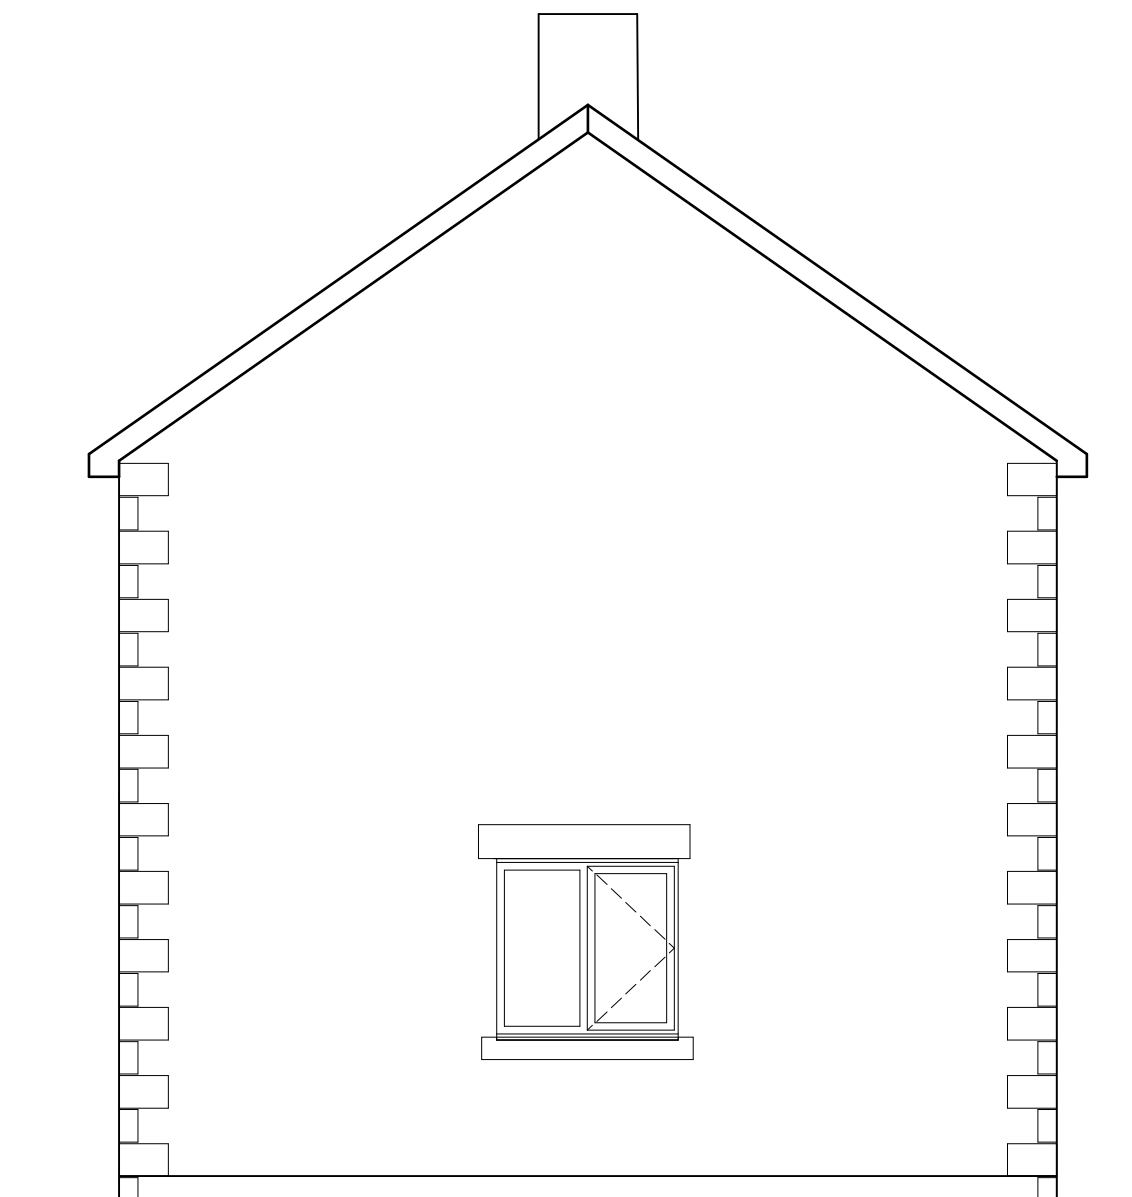


WEST ELEVATION



NORTH ELEVATION



SOUTH ELEVATION

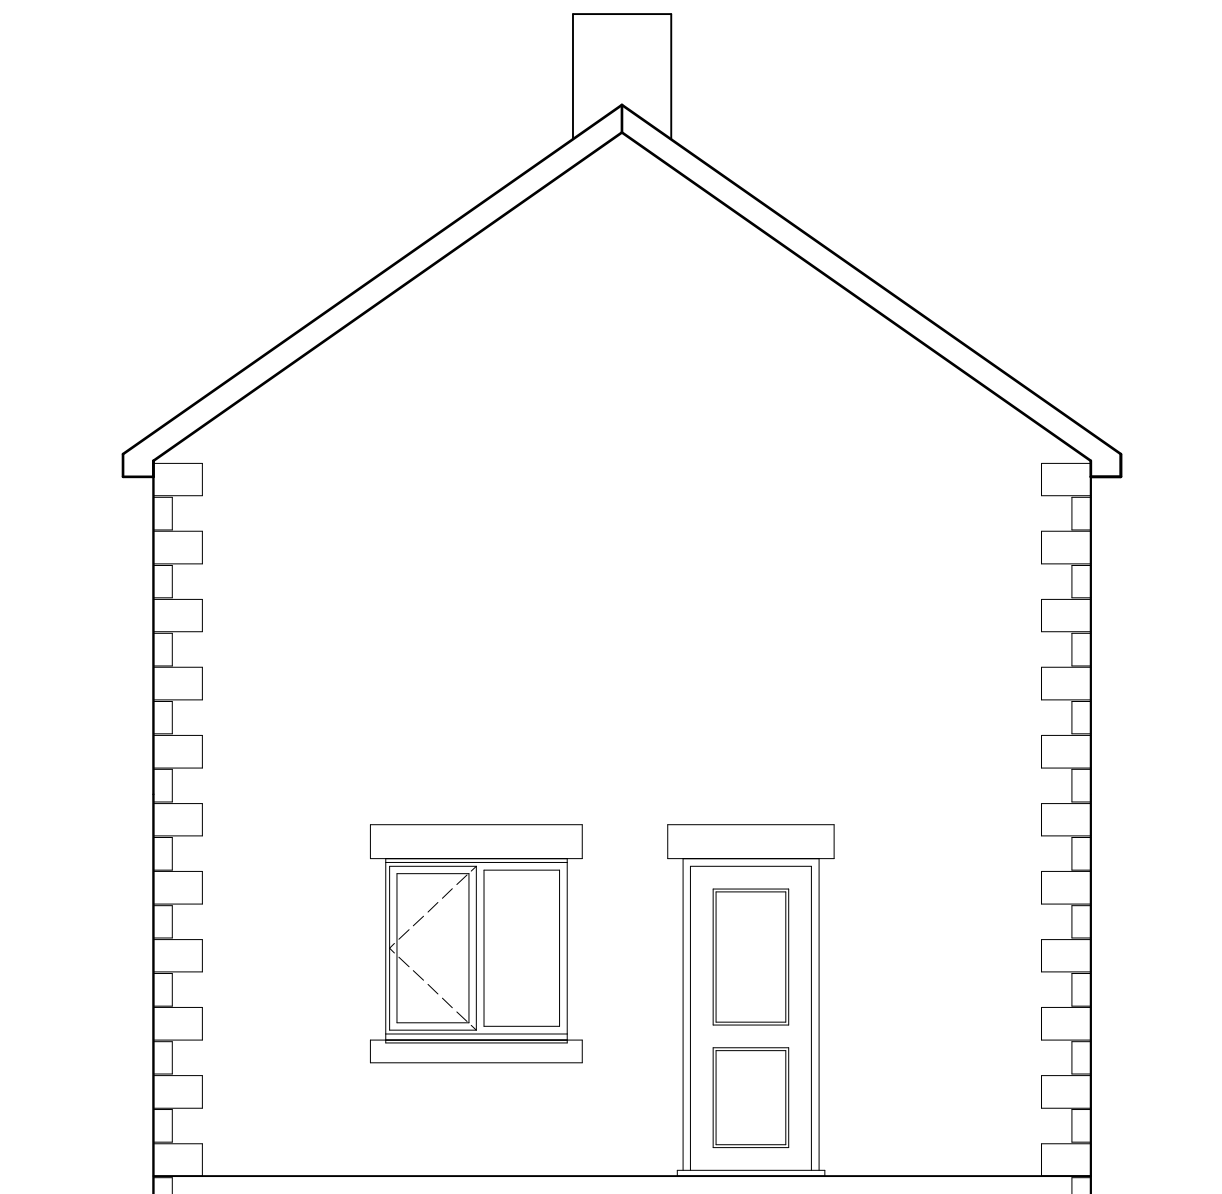

EAST ELEVATION

G. & J. SWIFT

DATE APRIL 2017

PROPOSED NEW DWELLING

AT
ROSE COTTAGE,
FOXT LANE,
FOXT,
STOKE-ON-TRENT,
ST10 2HN

SCALE:
PLANS 1:50
SECTIONS 1:50
ELEVATIONS 1:50

DRAWN BY:

MALCOLM SALES
QUANTITY SURVEYORS, DESIGNERS
& BUILDING COST CONSULTANTS
CURCHILL SUITE,
LULWORTH HOUSE,
51, HIGH STREET,
CHEADLE, STOKE-ON-TRENT,
STAFFS. ST10 1AR
TEL: 01538 757233
MOB: 07889 225437
E-MAIL: Malcolm.sales@salesqs.co.uk

PROPOSED
(REVISED SCHEME)

FOR CLIENT'S APPROVAL

DRAWING NR. 1703/03/05