
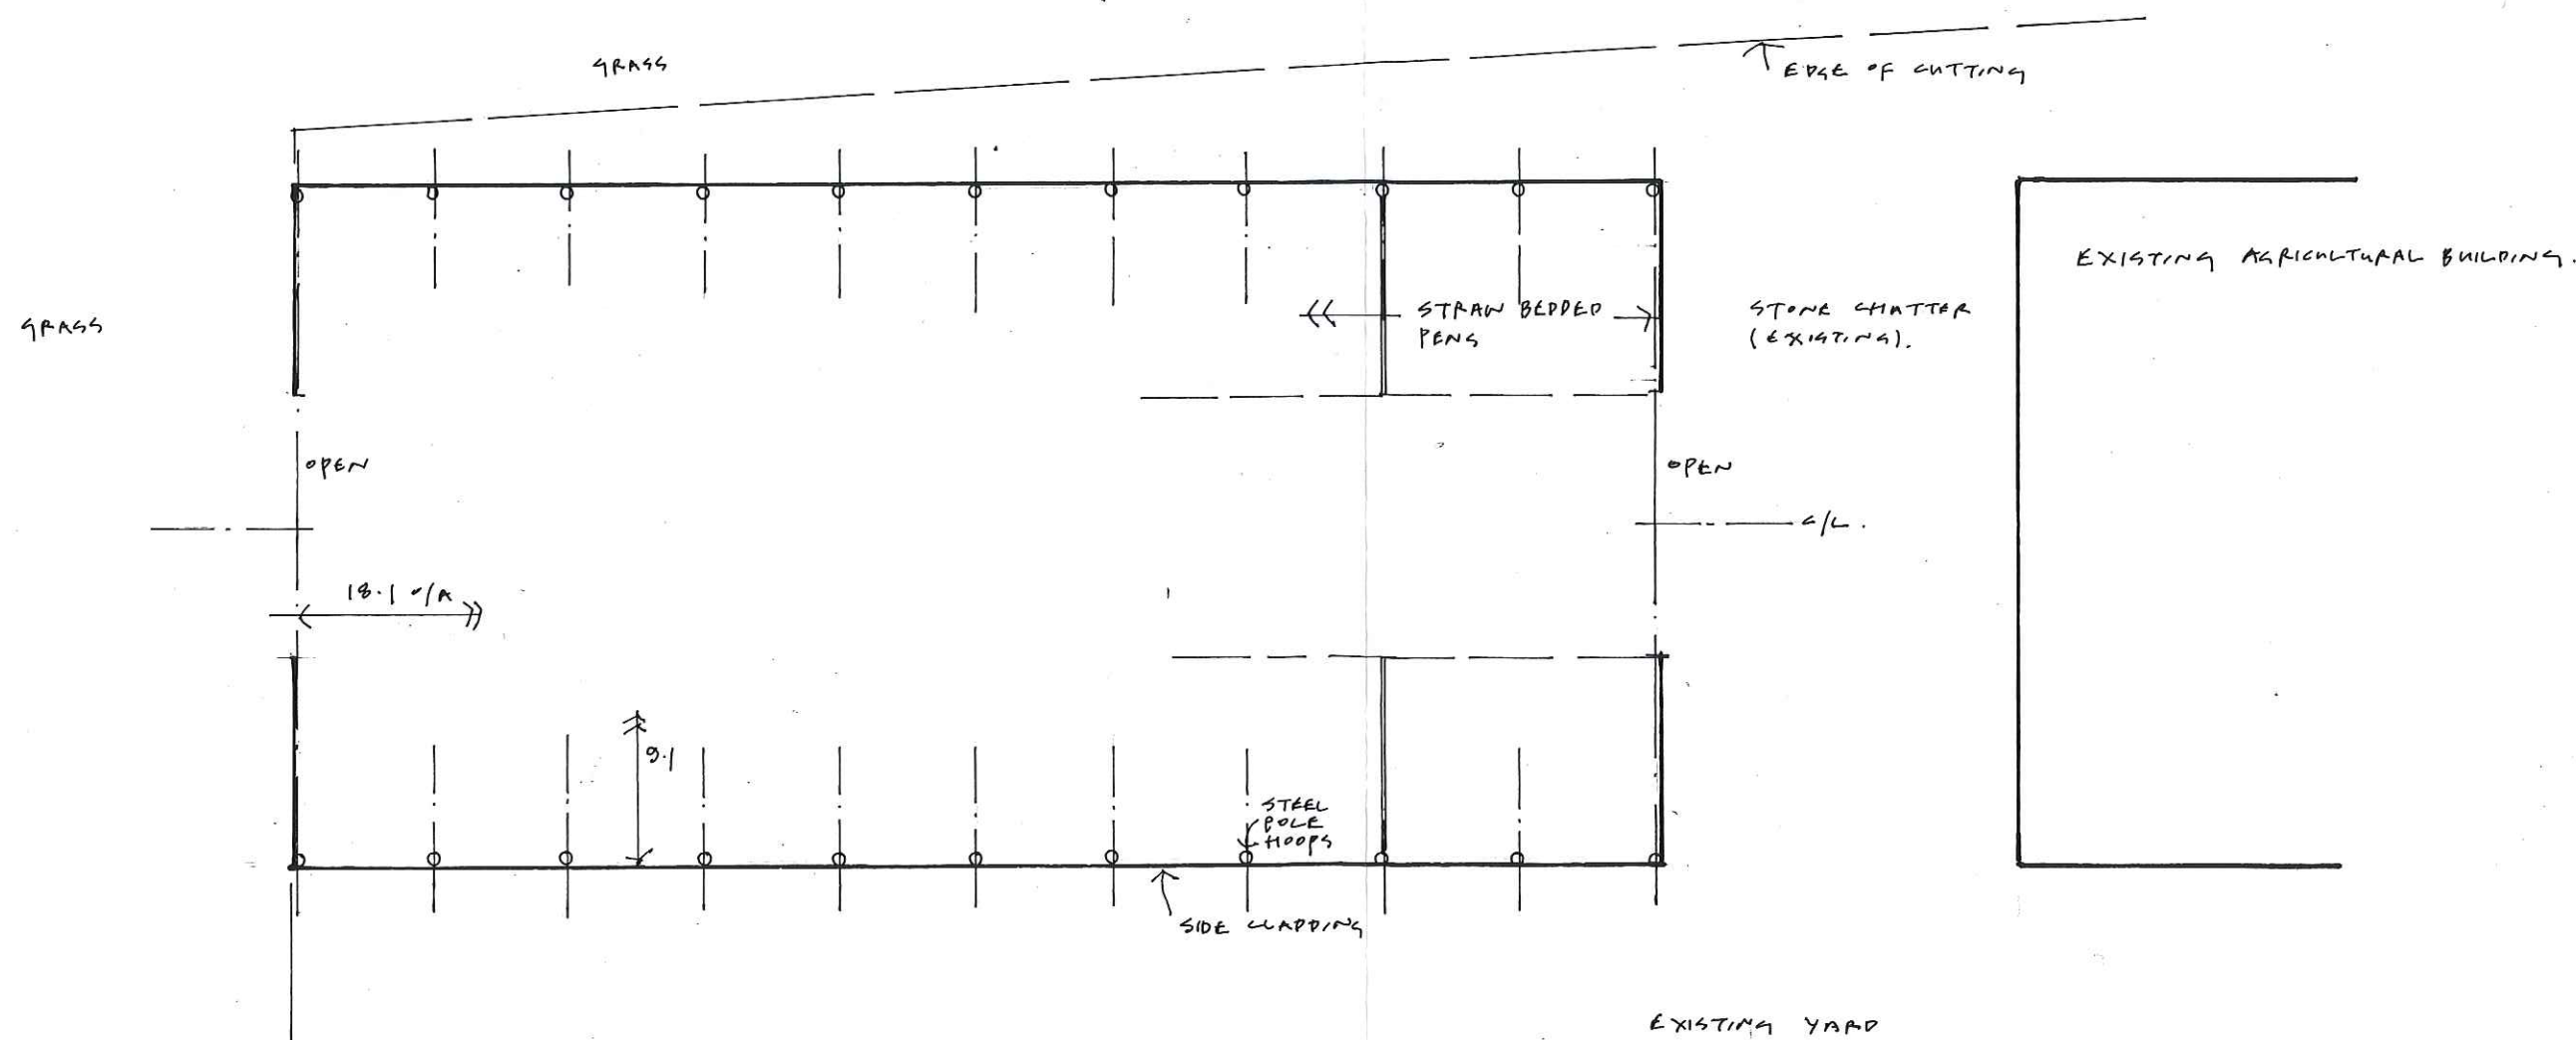


ROBERT L. FORD

private architectural practitioner and rural development consultant

PARKSIDE PARK ROAD LEEK STAFFORDSHIRE ST13 8JT

robford@btopenworld.com / 01538 398290 / 07969 68 68 86

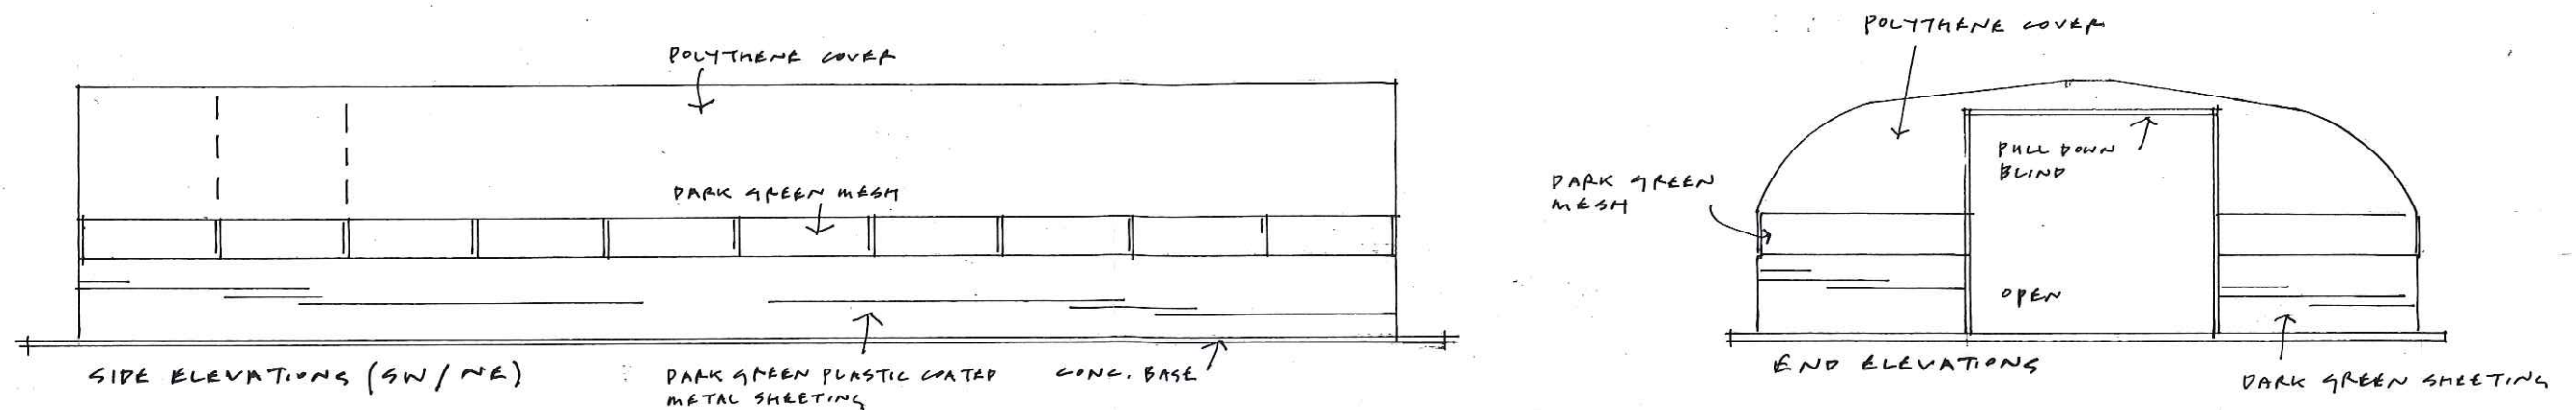

1 METRE X 5 METRES AT 1:100 SCALE



DRAWING NO. LBK AG 03 FLOOR PLAN / ELEVATIONS 1:100 scale if printed in full at A3

POLYTUNNEL FOR CALF REARING AT LITTLE BLAKELY LANE FARM BLAKELEY LANE KINGSLEY ST10 2PT

11 2017