


DBD Architectural
Consultancy ©2017

- Copyright is vested with DBD Architectural Consultancy.
- All dimensions to be checked on site before proceeding.
- Contractor to check/adjust dimensions of new work to suit existing conditions.
- Do not assume existing structure or details are plumb, square or level.
- Contractor must notify the architect of any discrepancies before proceeding.
- All drawings to be read in conjunction with all other consultants drawings and specs.

A	21.11.17	Misc amendments		
Date	Date	Description		

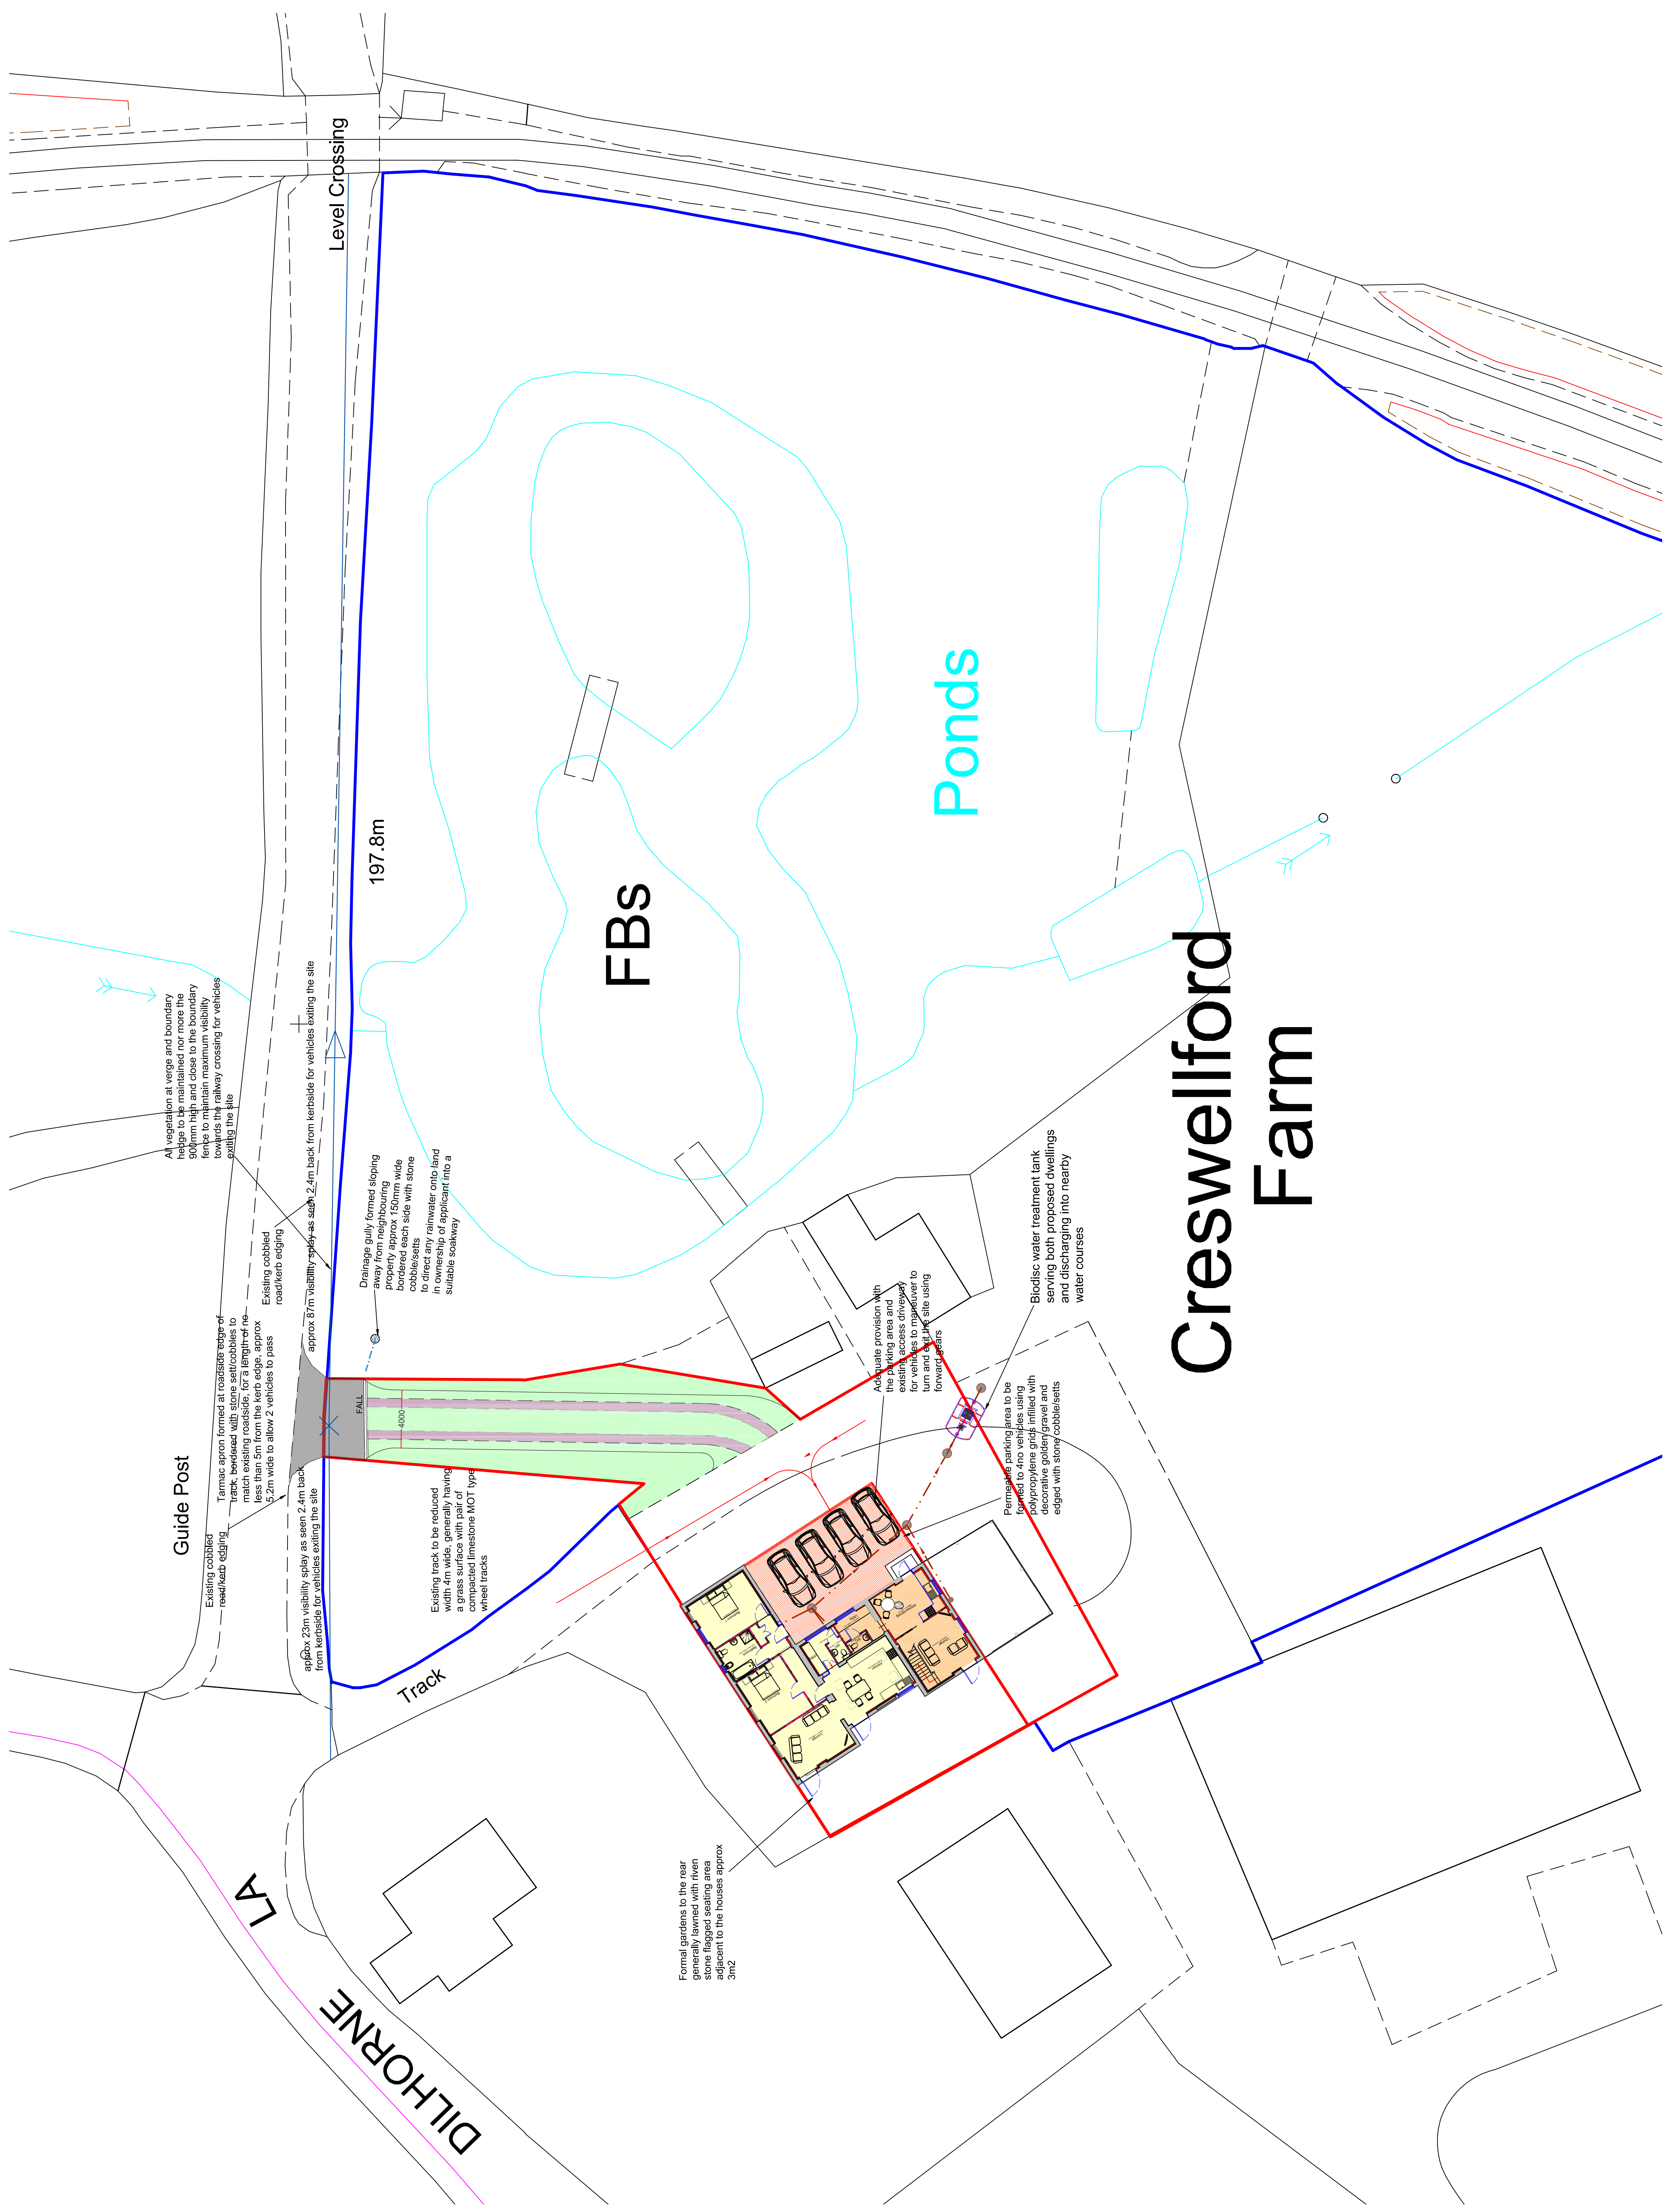

Mrs A Wagstaff
Creswell Ford Farm
Dilthorne road
Stoke on trent
ST10 2PH
Client

Proposed conversion of
redundant agricultural barns

Site plan as proposed

Stage: Planning		Dates	Job No.
Stage	A-1	31.10.17	1564-100
Scale	1:200		
Drawing Number: PL 73A			

Creswellford Farm