

The contractor is to check all setting out dimensions are in accordance with the project specific drawings as approved by the planning department prior to commencing construction works. Contact Epoch Architecture Ltd as required for clarification.

All building work is to conform with the 2010 Building Regulations and all subsequent revised documents and to the satisfaction of the building control officer.

Works to be completed in strict accordance with all project specific documents produced in accordance with the CDM Regulations 2015.


It remains the duty of the client and contractor to establish all legal boundaries on site.

This drawing and its contents remain the copyright of Epcot Architecture Ltd.



KEY

- [illegible]

Existing First Floor Plan

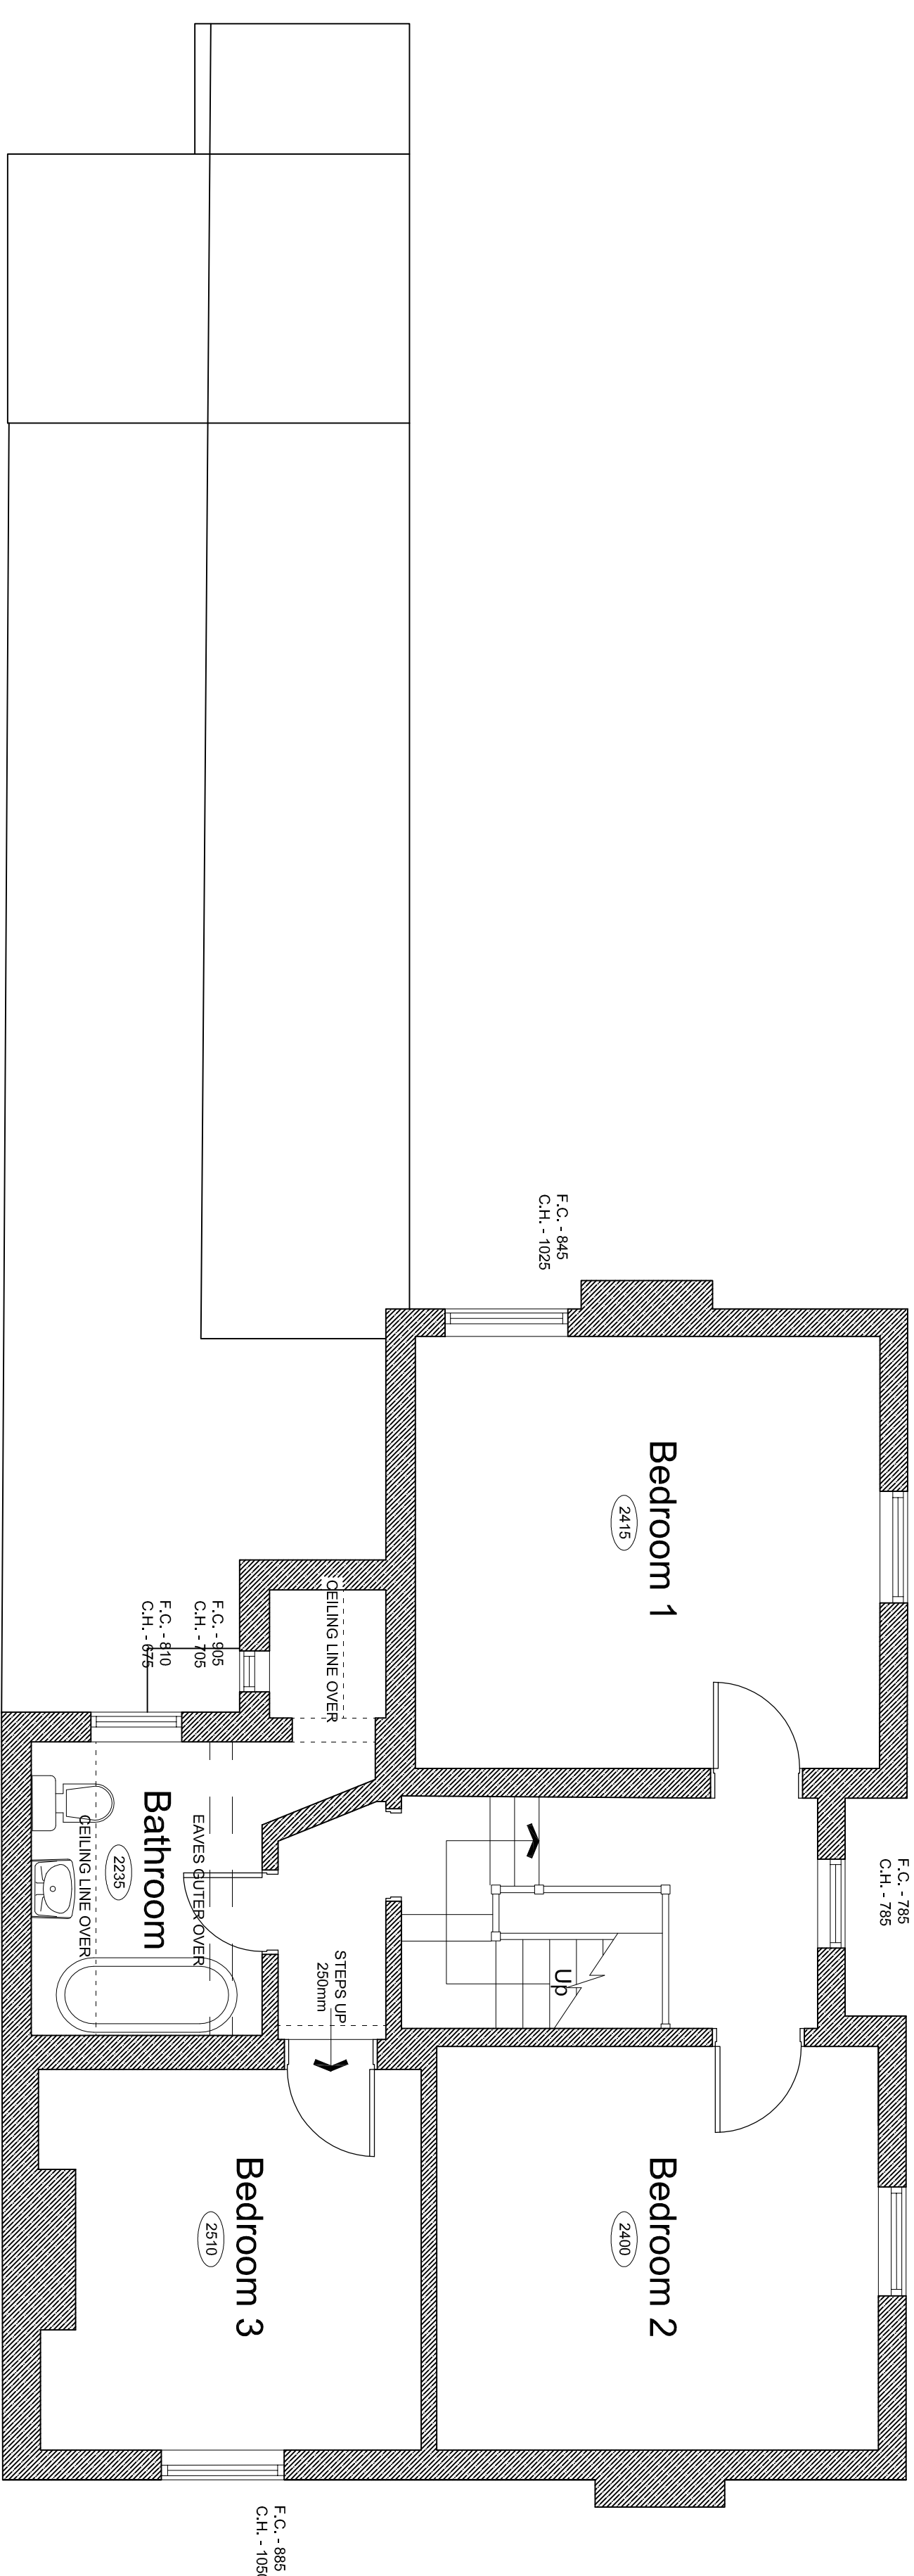

Existing Ground Floor Plan

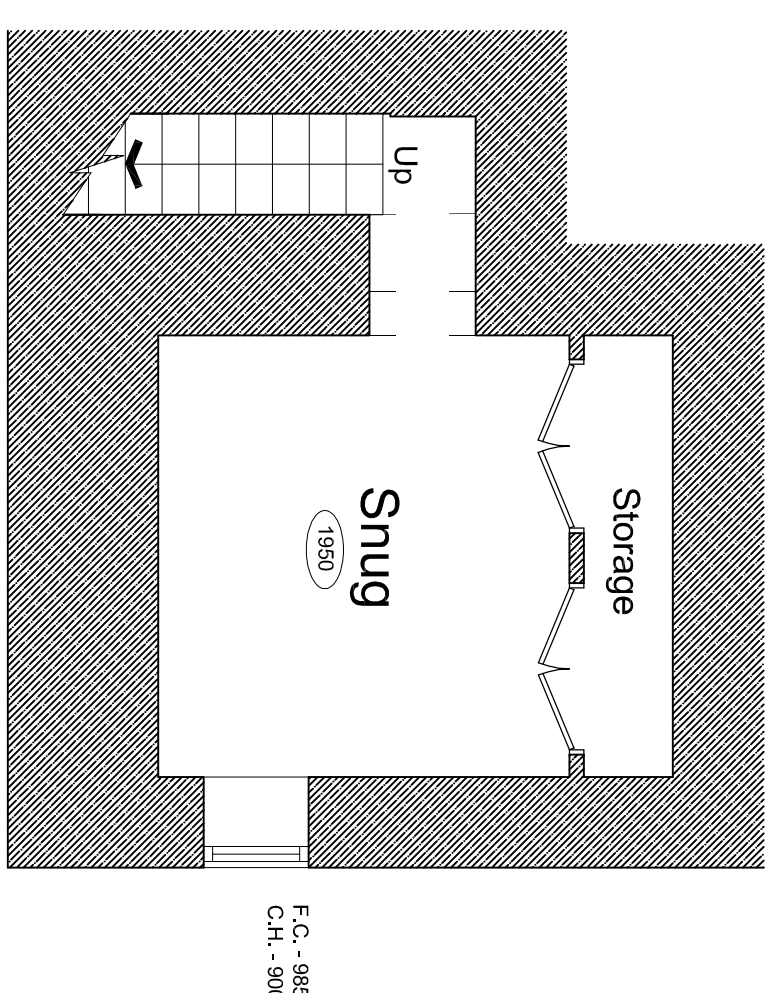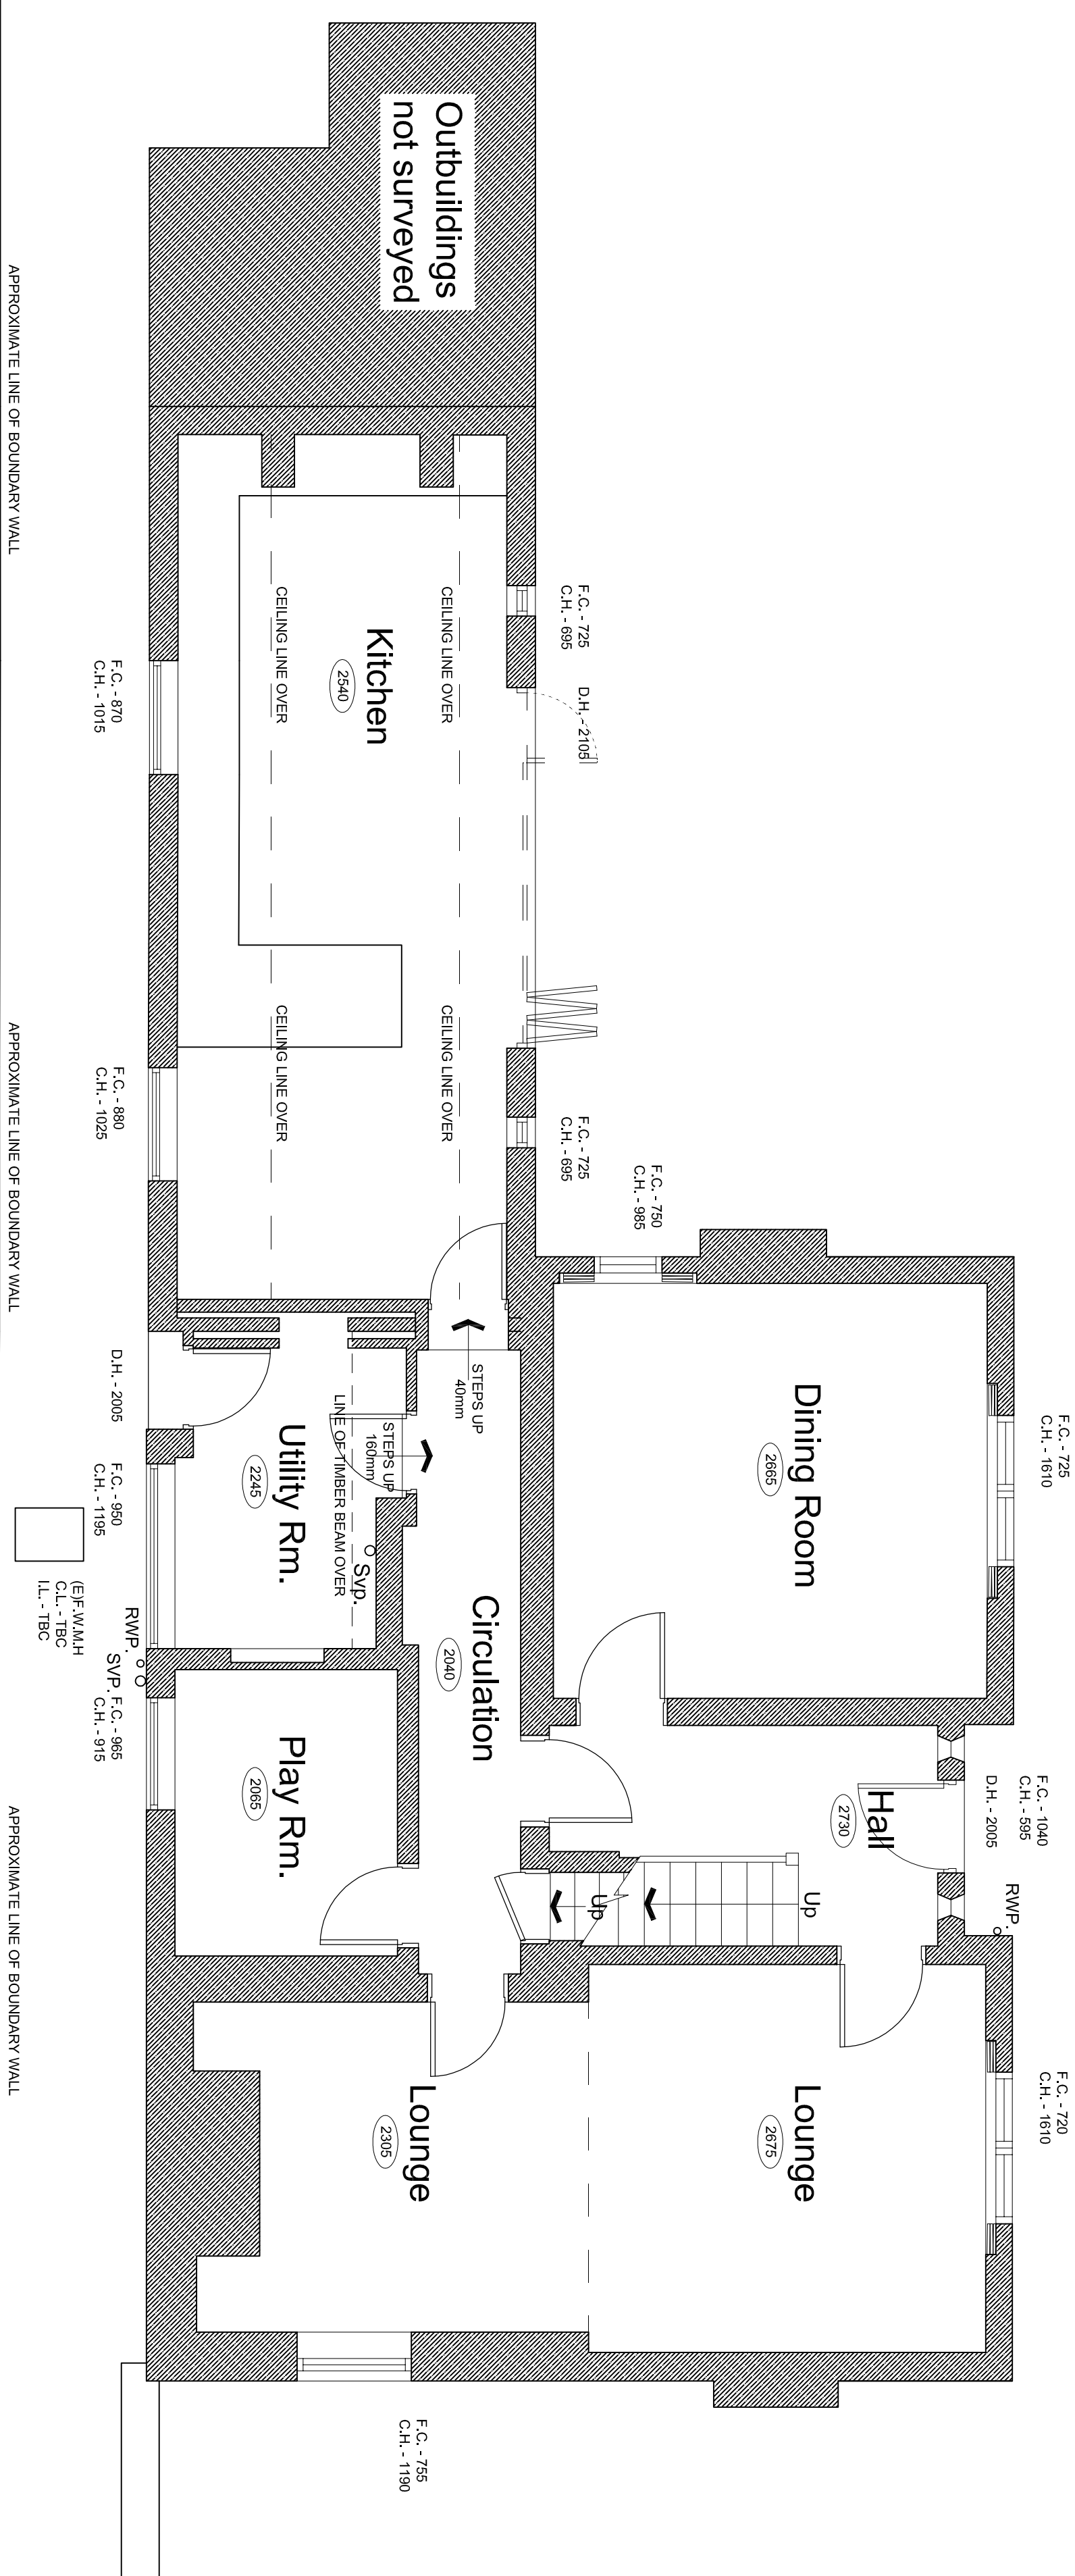

Existing Lower Ground Floor Plan

Revision	Description	Date
01	Mr & Mrs Menzies	
	Client	
	Project	
	Mount Pleasant Farm Well Lane, Gillow Heath, Extension & Alterations Existing Floor Plans	
	Drawing Title	
	Drawing Ref.	
	P113 - 200	
	Date	
	14/01/17	
	Scale	
	1:50	
	Size	
	A1	
	Rev.	
	Status	
	Feasibility	
	Planning	
	Bldg. Regs	
	Tender	
	Construction	



EPOCH
ARCHITECTURE

EPoCh Architecture Ltd, 22 Power Drive,
Blairstown, Staffordshire, Salfordshire, S16 7JU
T: 01782 669731
M: 07709300128
E: jonathan@epocharchitecture.co.uk
W: www.epocharchitecture.co.uk


Architectural Drawing
© 2004 Epoch Architecture Ltd