




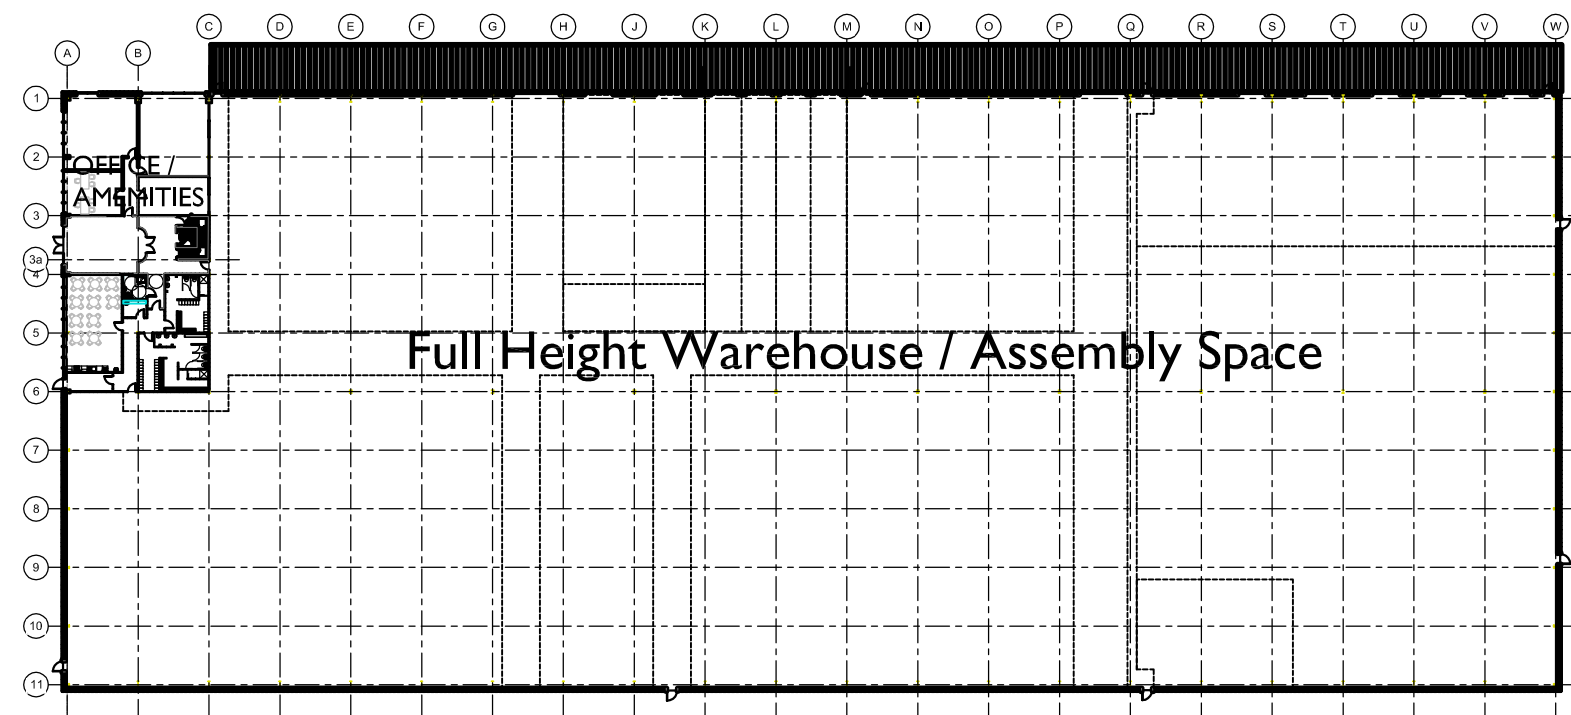


GROUND FLOOR PLAN Scale 1:800

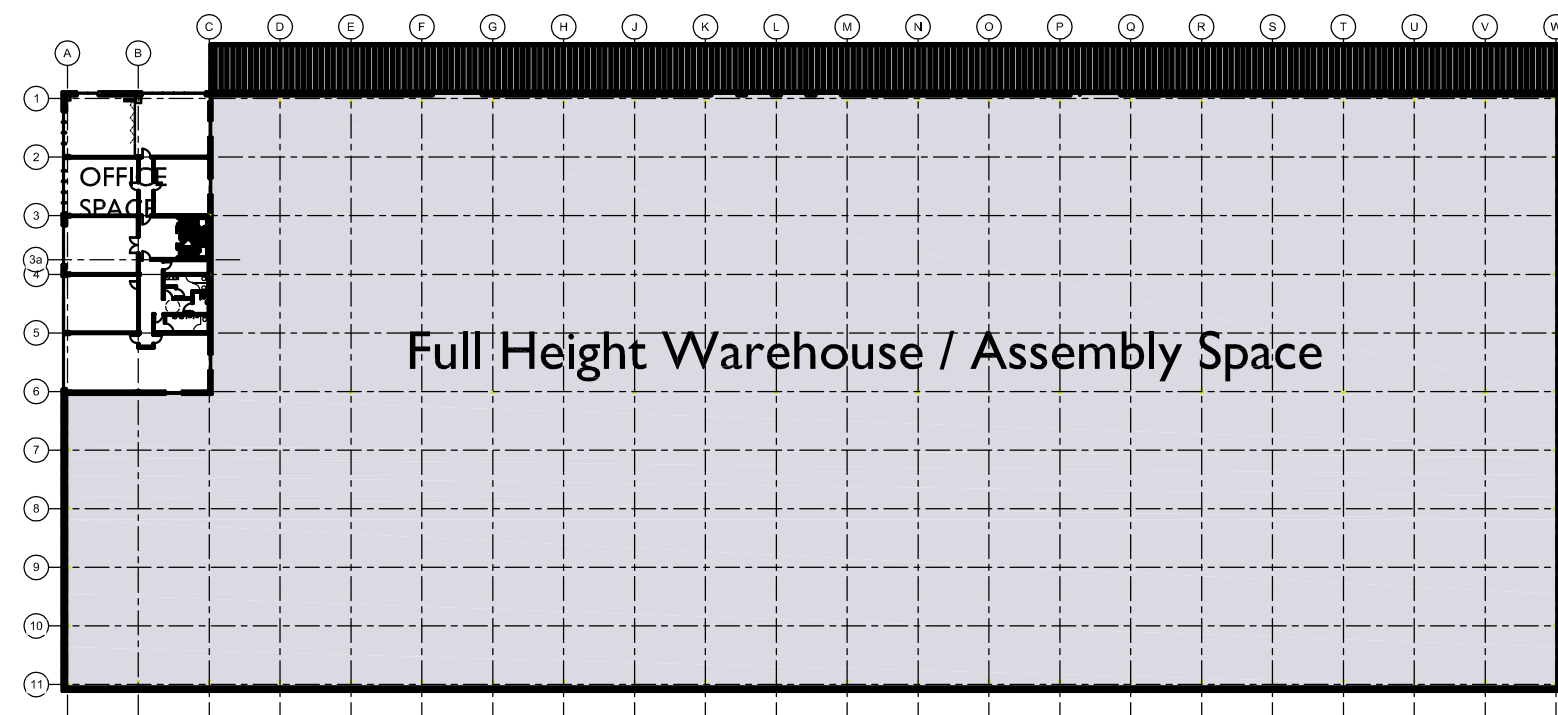


FIRST FLOOR PLAN Scale 1:800

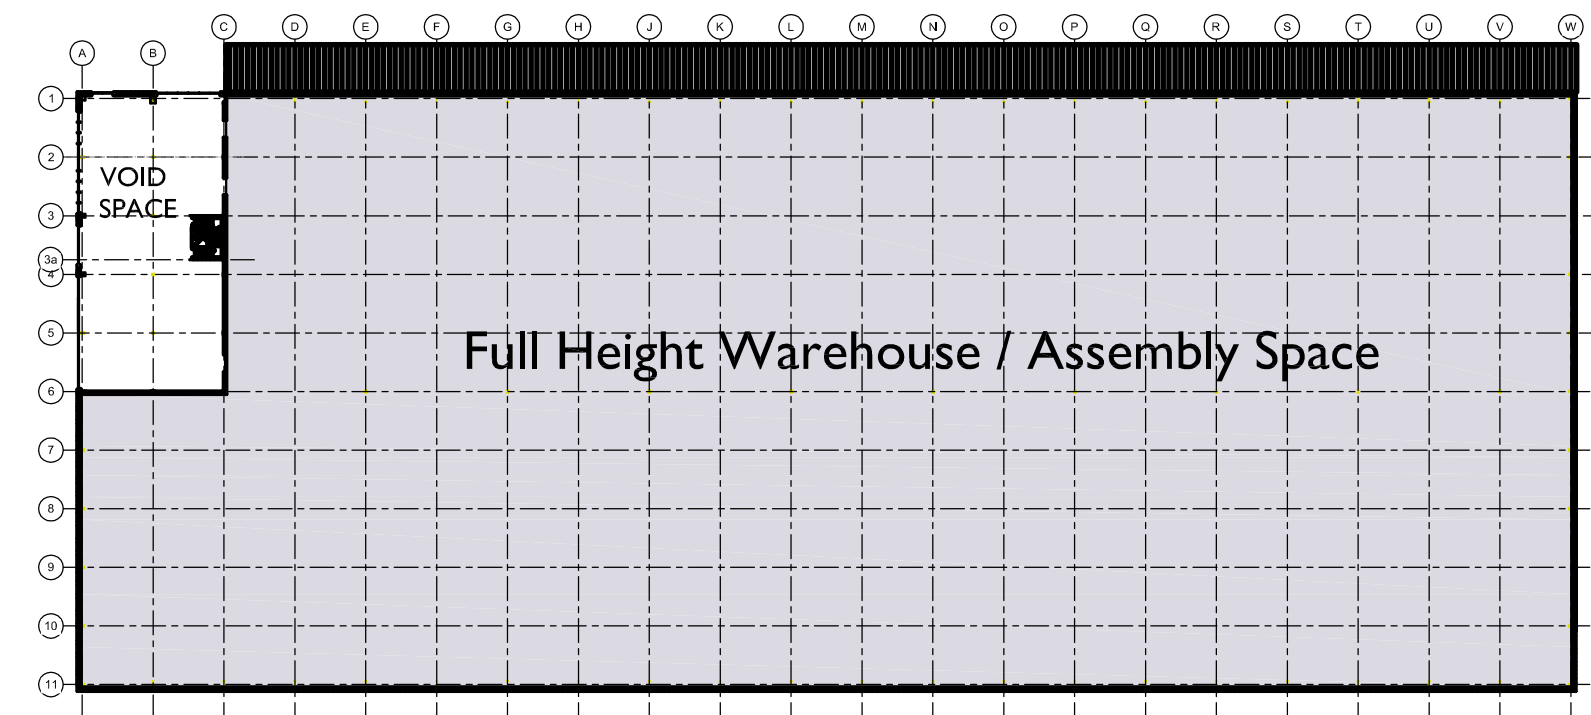


SECOND FLOOR PLAN Scale 1:800

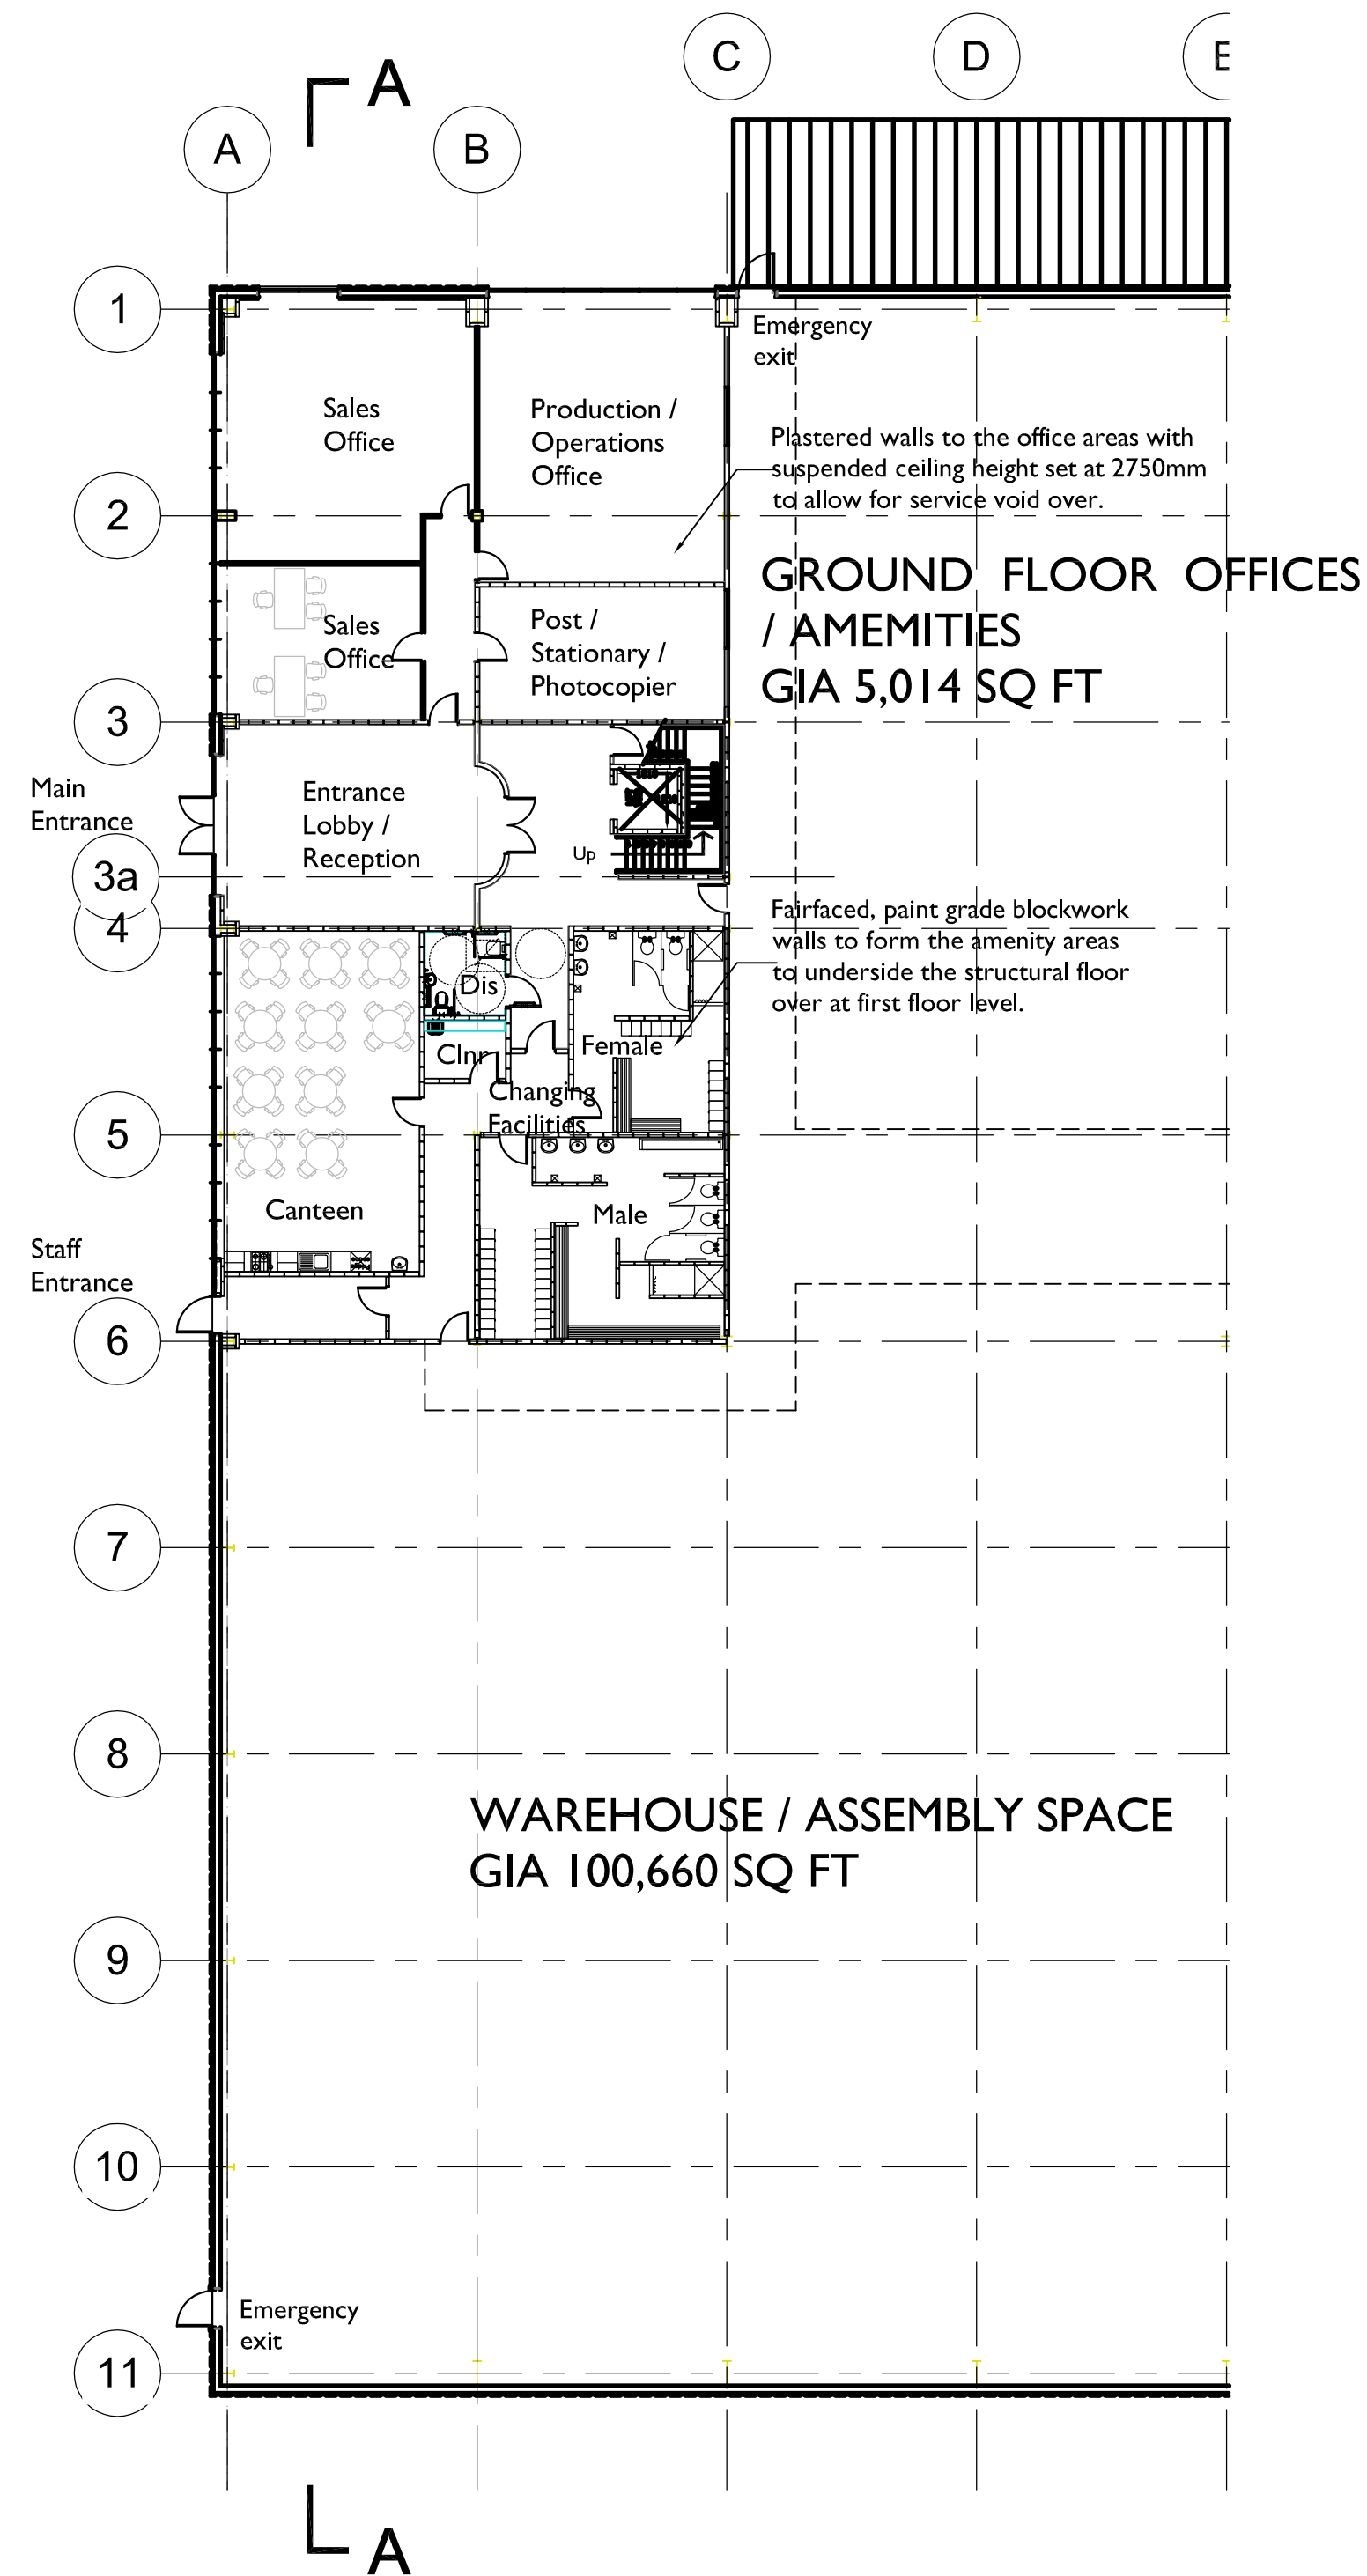


GROUND FLOOR PLAN Scale 1:200

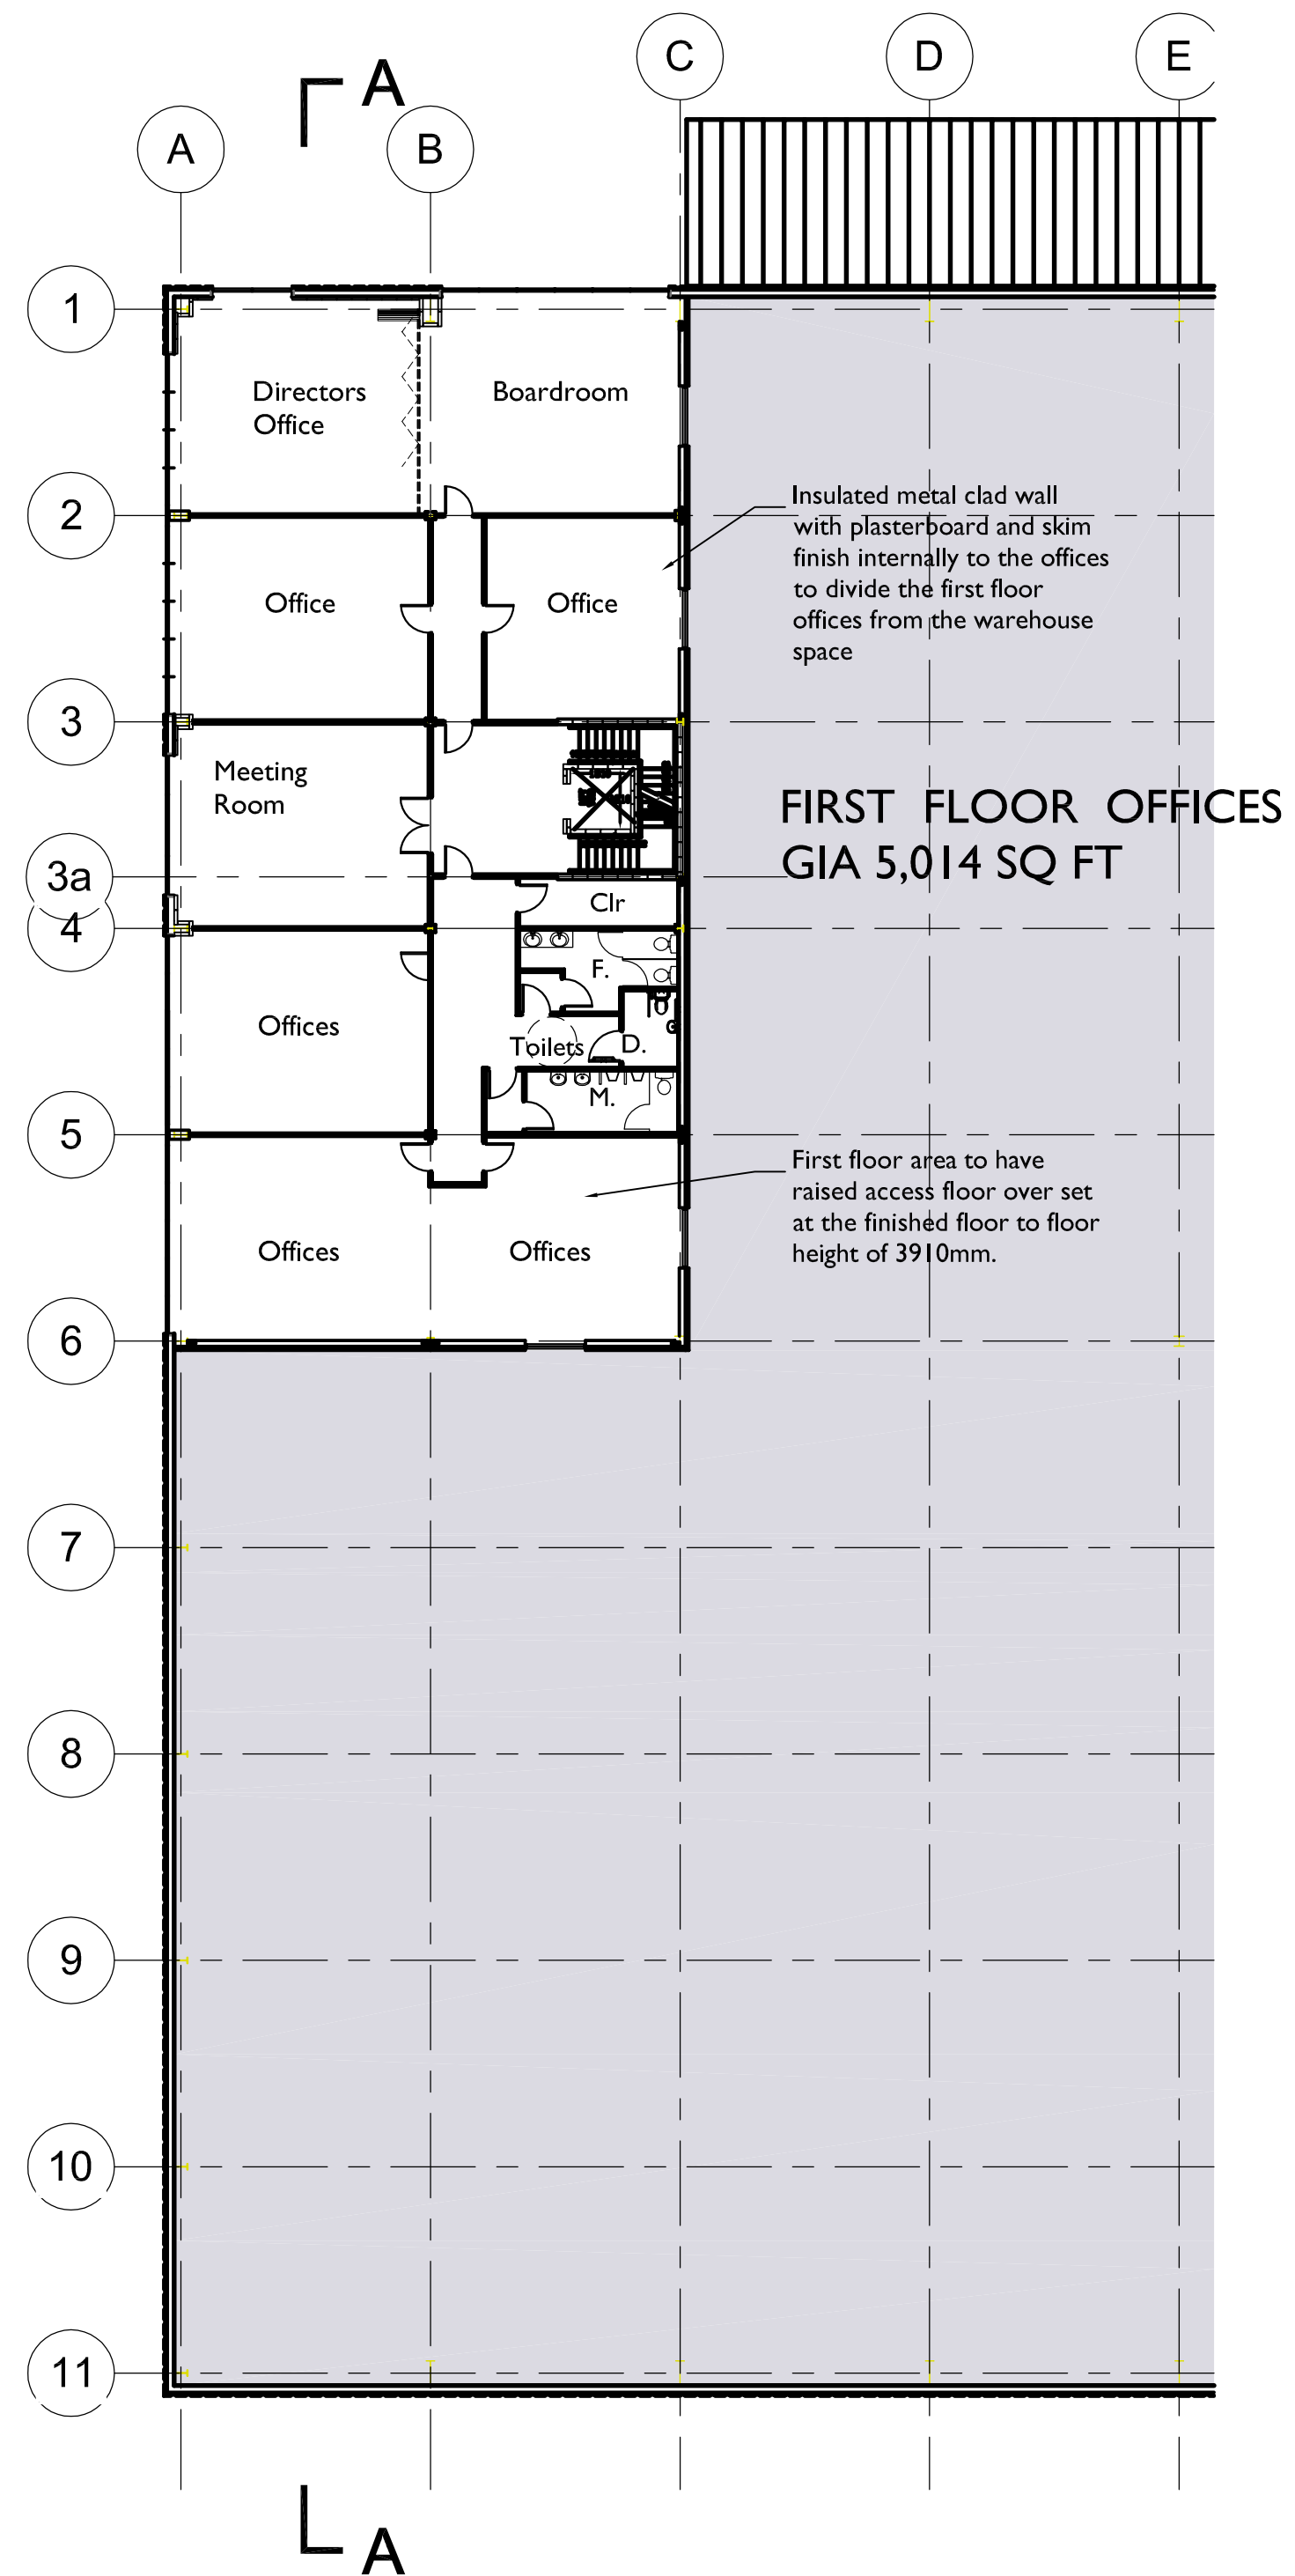


FIRST FLOOR PLAN Scale 1:200

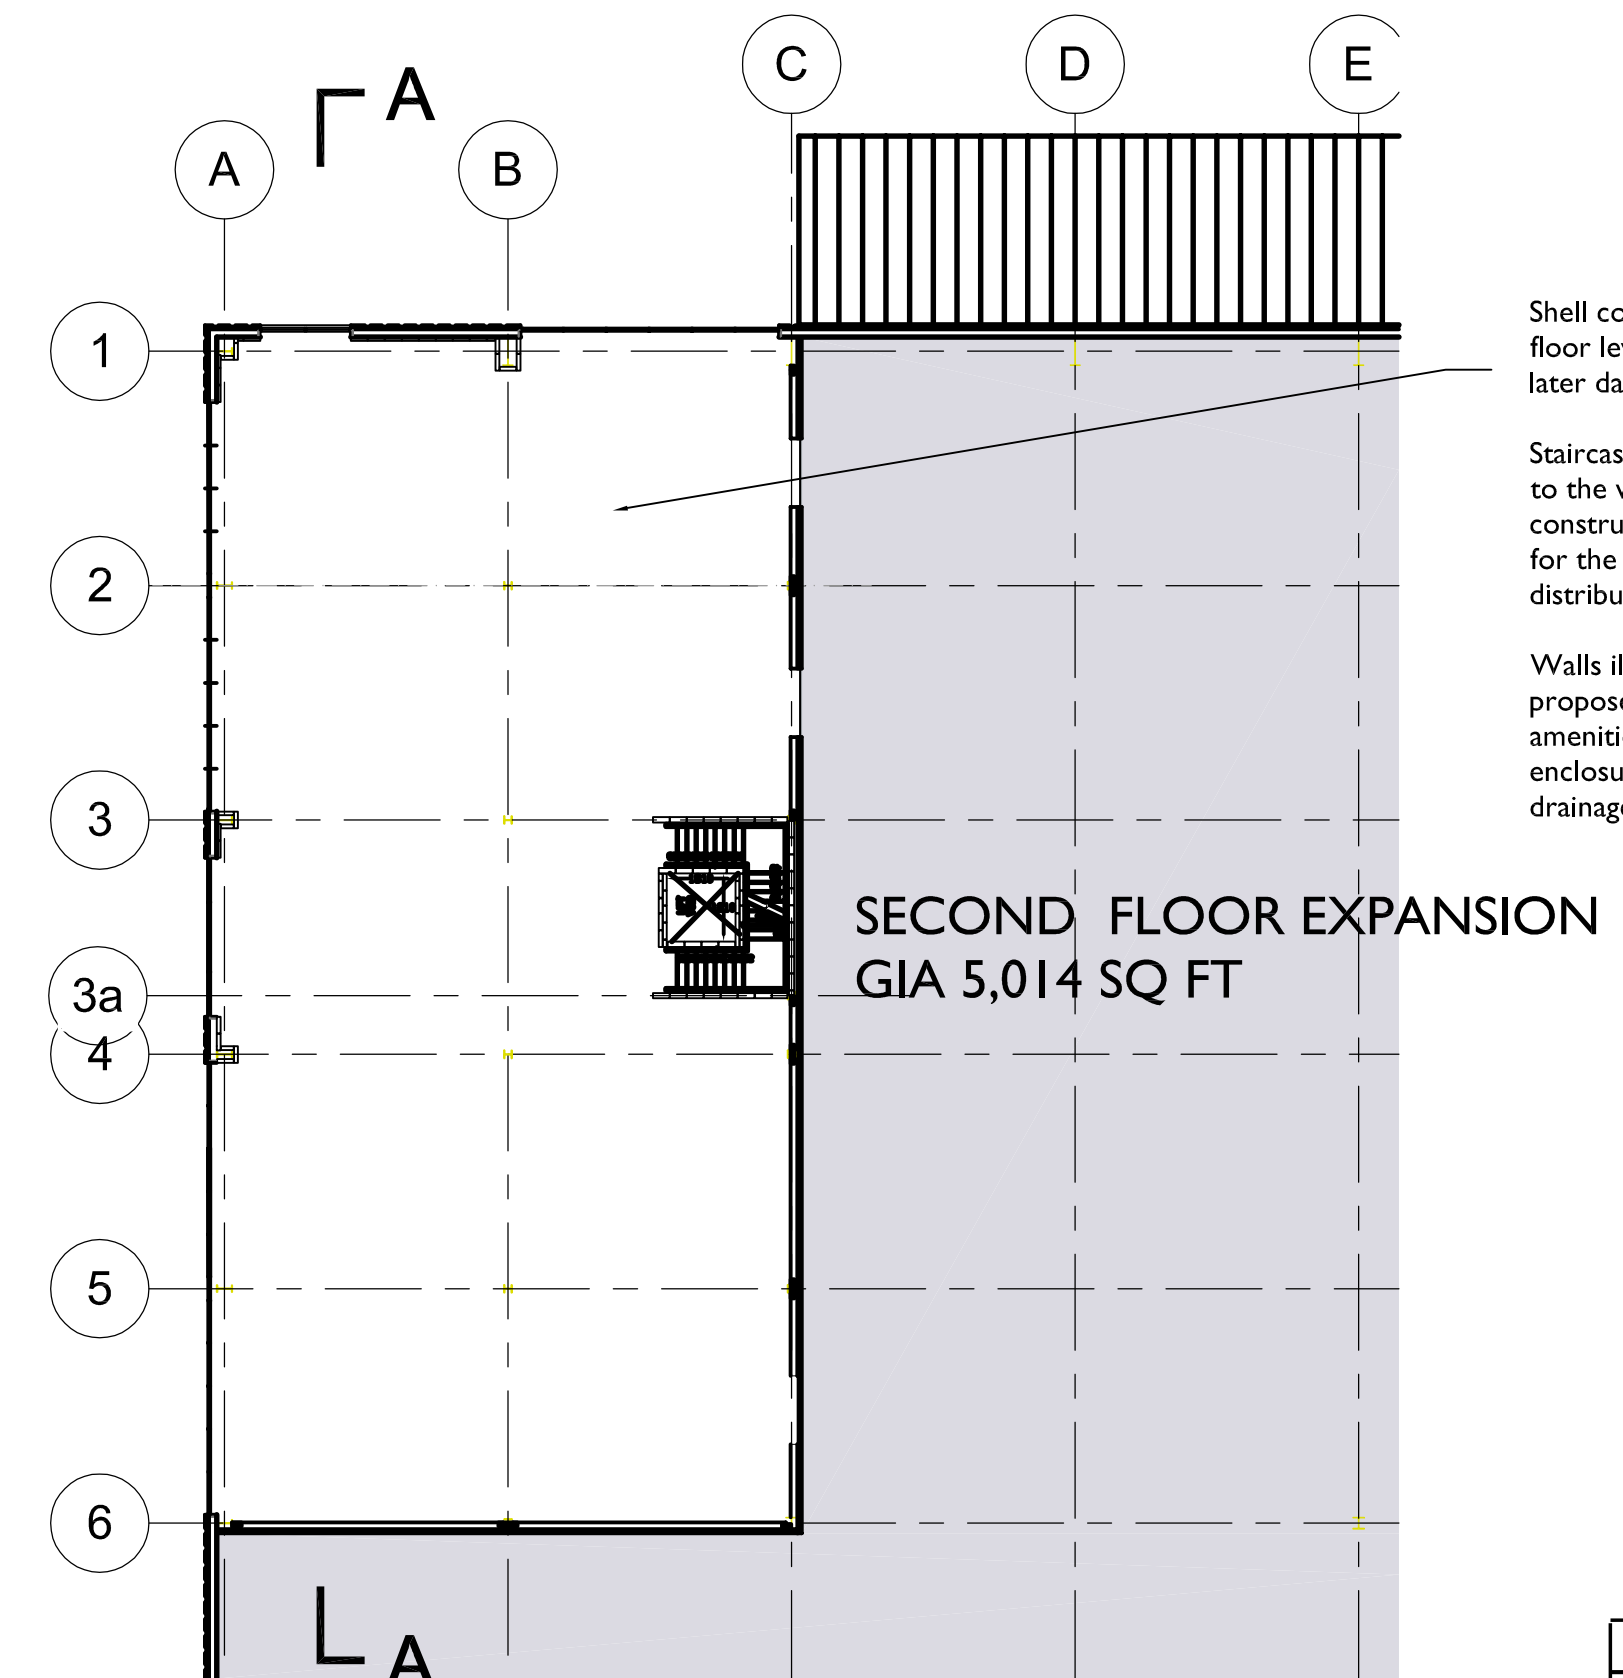

SECOND FLOOR PLAN Scale 1:200

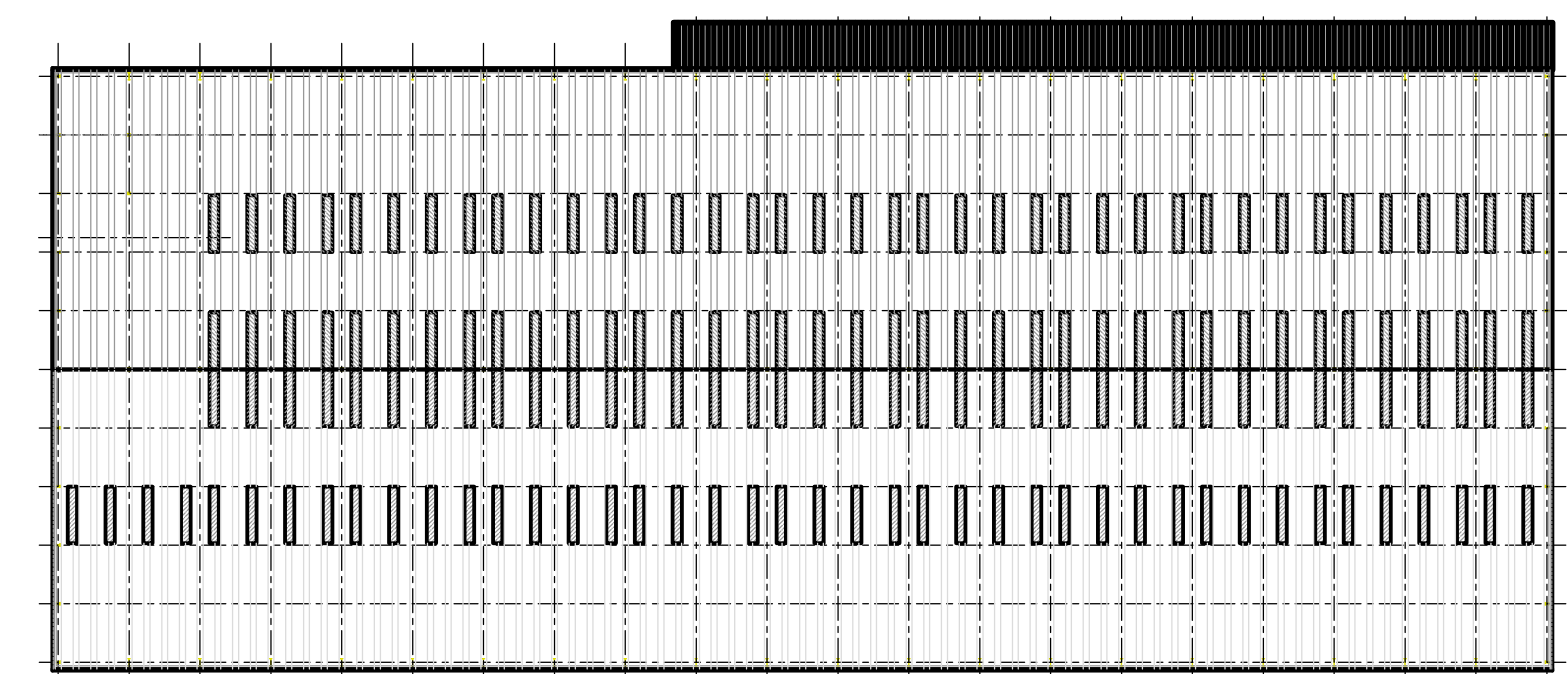

ROOF PLAN Scale 1:800

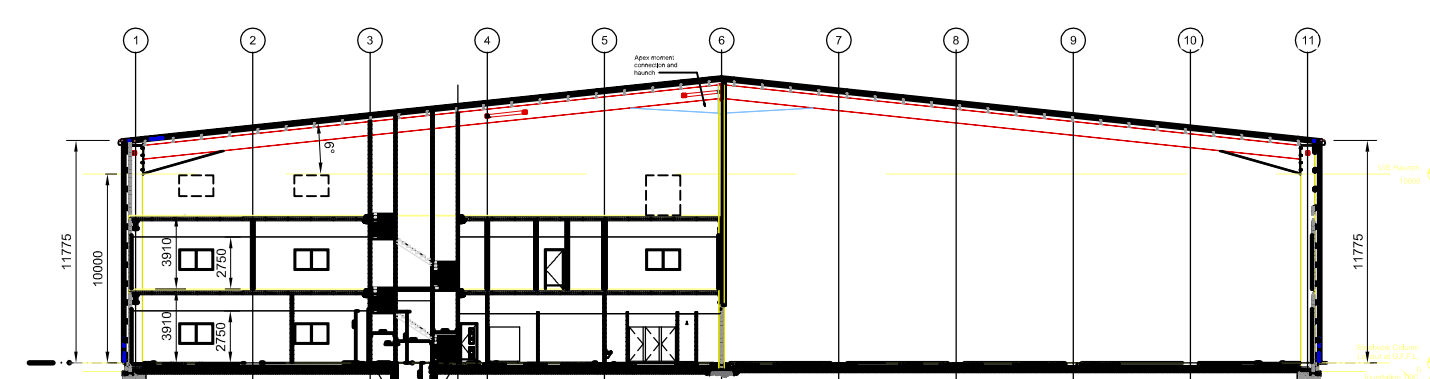

SECTION A:A Scale 1:400

Shell construction of the second floor level for client fitout at later date.

Staircase, Lift and perimeter wall to the warehouse to be constructed with mains power for the floor terminated at a distribution board.

Walls illustrated to identify the proposed positioning of the amenities and staircase enclosure to suit stairs, lift and drainage locations

Rev	Date	Description
A	24-08-17	Client amendments to warehouse and office space
M J BARRETT DEVELOPMENTS Brookside Business Park Brookside Road Uttoxeter Staffs. ST14 8AT tel 01889 564253 fax 01889 564210		
Client GREENHOUSE PEOPLE LTD		
Project Proposed Warehouse / Assembly Unit Blythe Business Park Sandon Road Cresswell, Stoke-on-Trent.		
Title OFFICE AREA / AMENITIES FLOOR PLANS		
Drawn	HPC	Date JULY 2017
Checked		Scale 1:200 @A1 1:400 @A3
Status PLANNING		
Dwg No.	A-082-P-03	Rev A
A1 drawing Sheet		
This drawing is Copyright. It is sent to you in confidence. It must not be copied or disclosed to third parties without our written permission. It remains our property and must be returned on request.		