


NORTH EAST ELEVATION


SOUTH EAST ELEVATION

SOUTH WEST ELEVATION


NORTH WEST ELEVATION

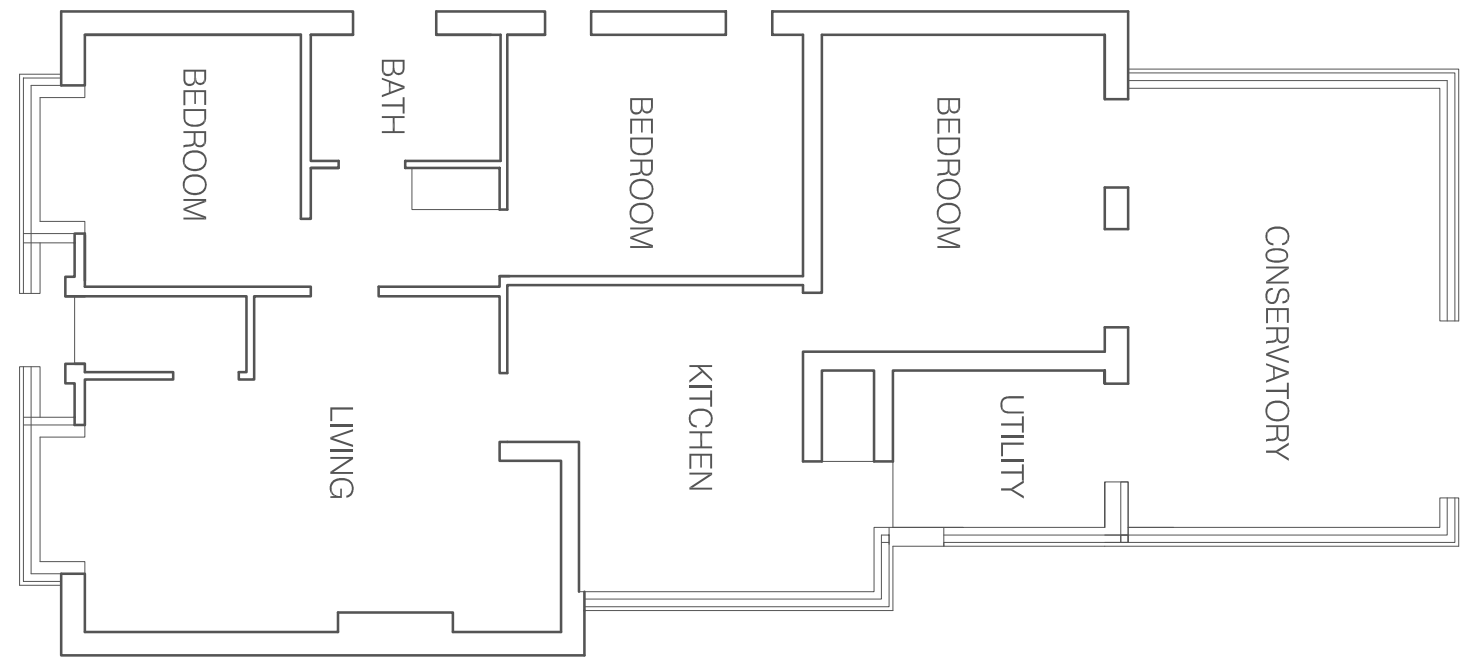

GROUND FLOOR PLAN

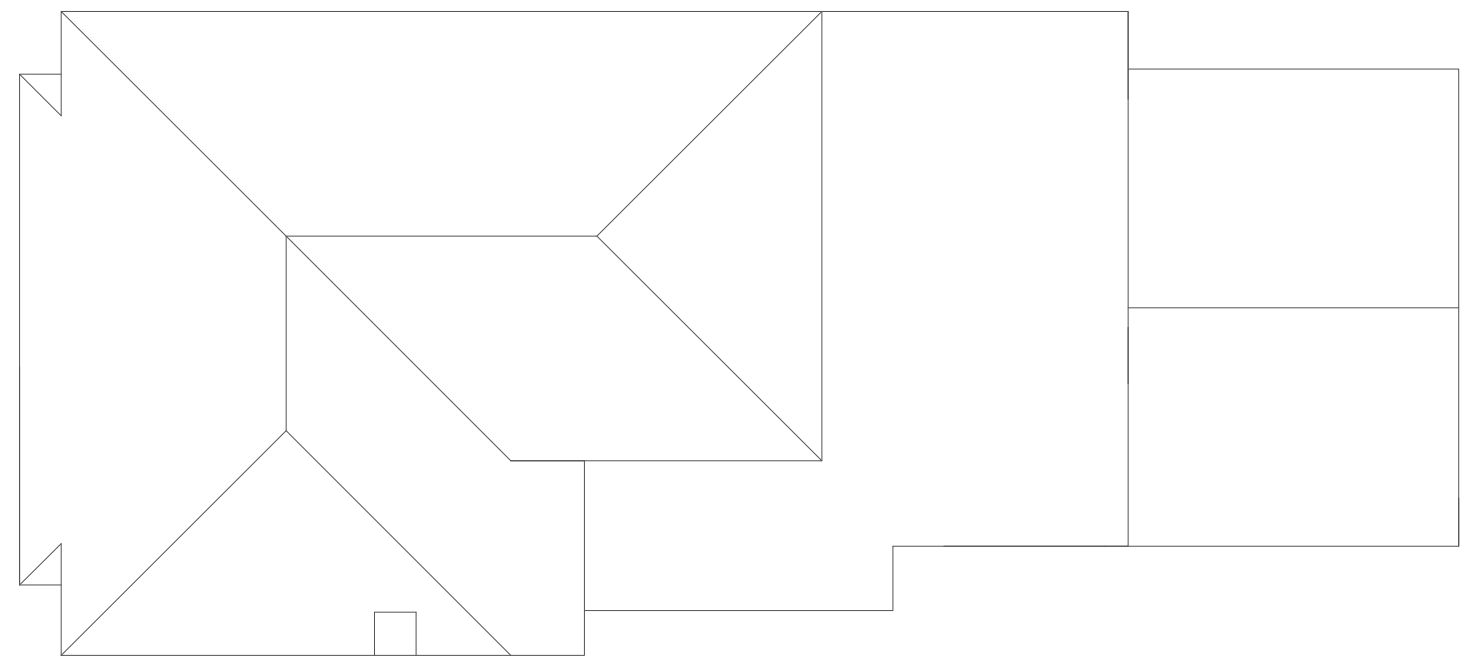

ROOF PLAN

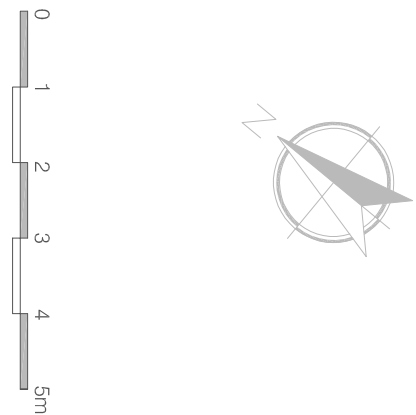

Client
Mr & Mrs Stoddart

Location
Oulrew
Endon
Leek

Proposal
Proposed extension and alterations
to dwelling

Drawing
Plans as existing

Scale A1 @ 1:100	Date 15/01/2018
Sheet No	Job No

DANIEL WRIGHT
architectural design

7 Lower Fingie Road - Ashbourne - DE6 1TE
danielwrightdesign@hotmail.com - 07937 774986