




SINGLE STOREY UNIT HANDED - REAR ELEVATION

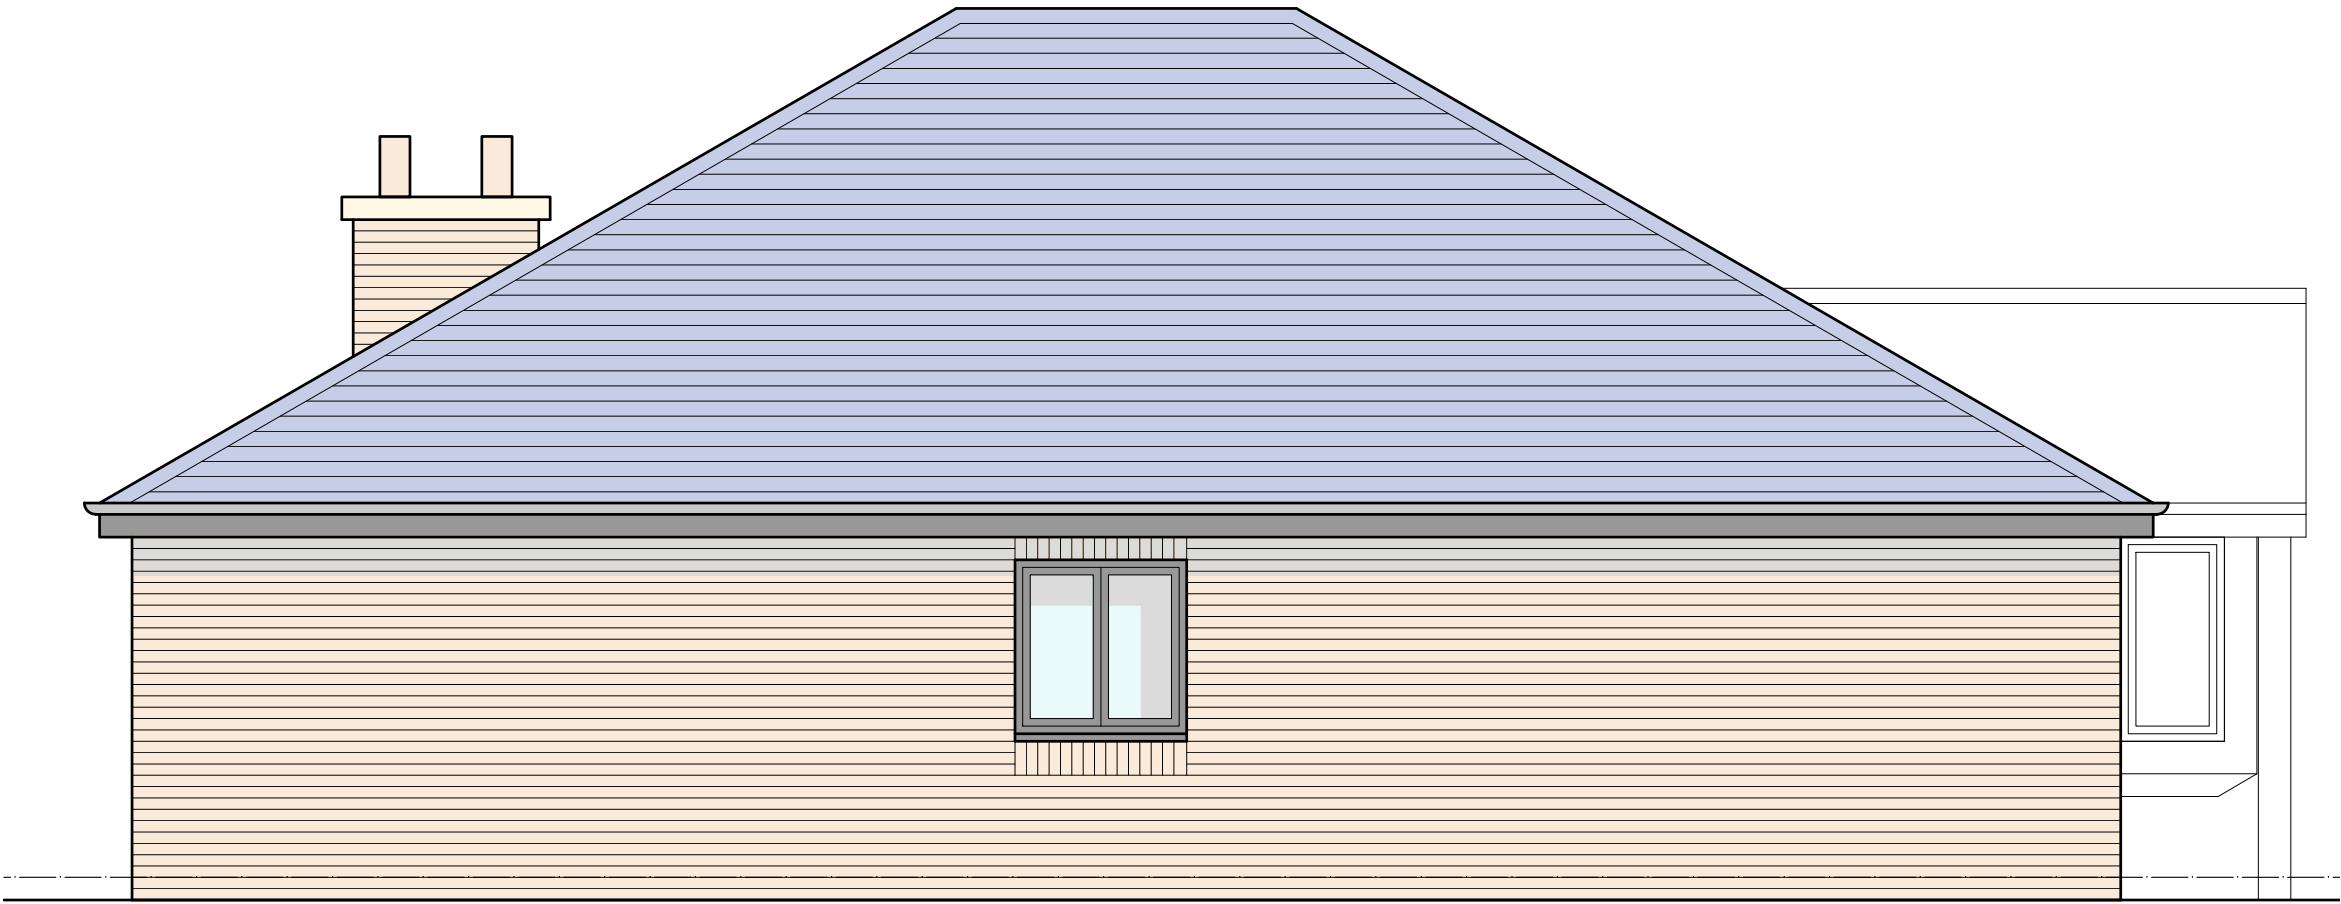


SINGLE STOREY UNIT HANDED - LEFT SIDE ELEVATION

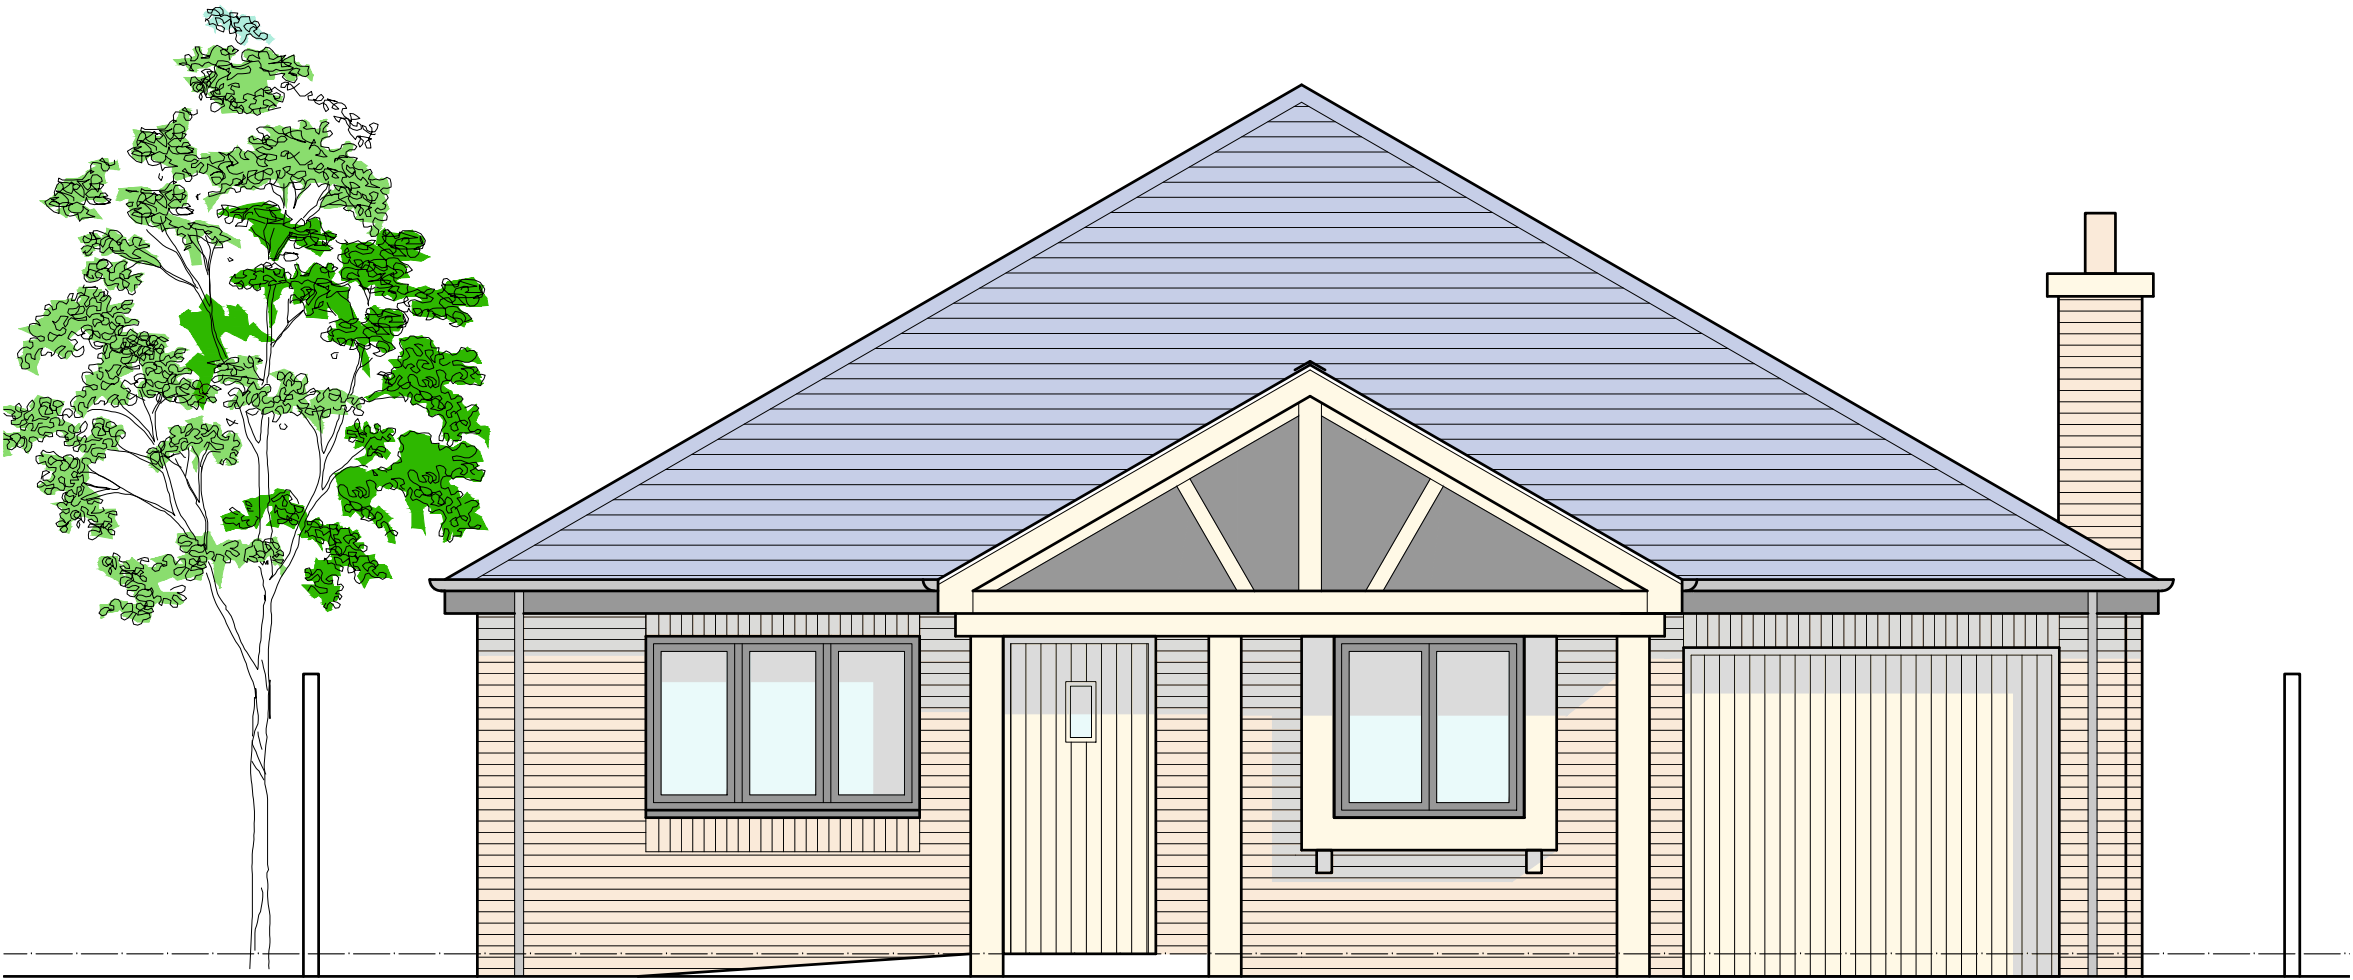

SINGLE STOREY UNIT HANDED - FRONT ELEVATION

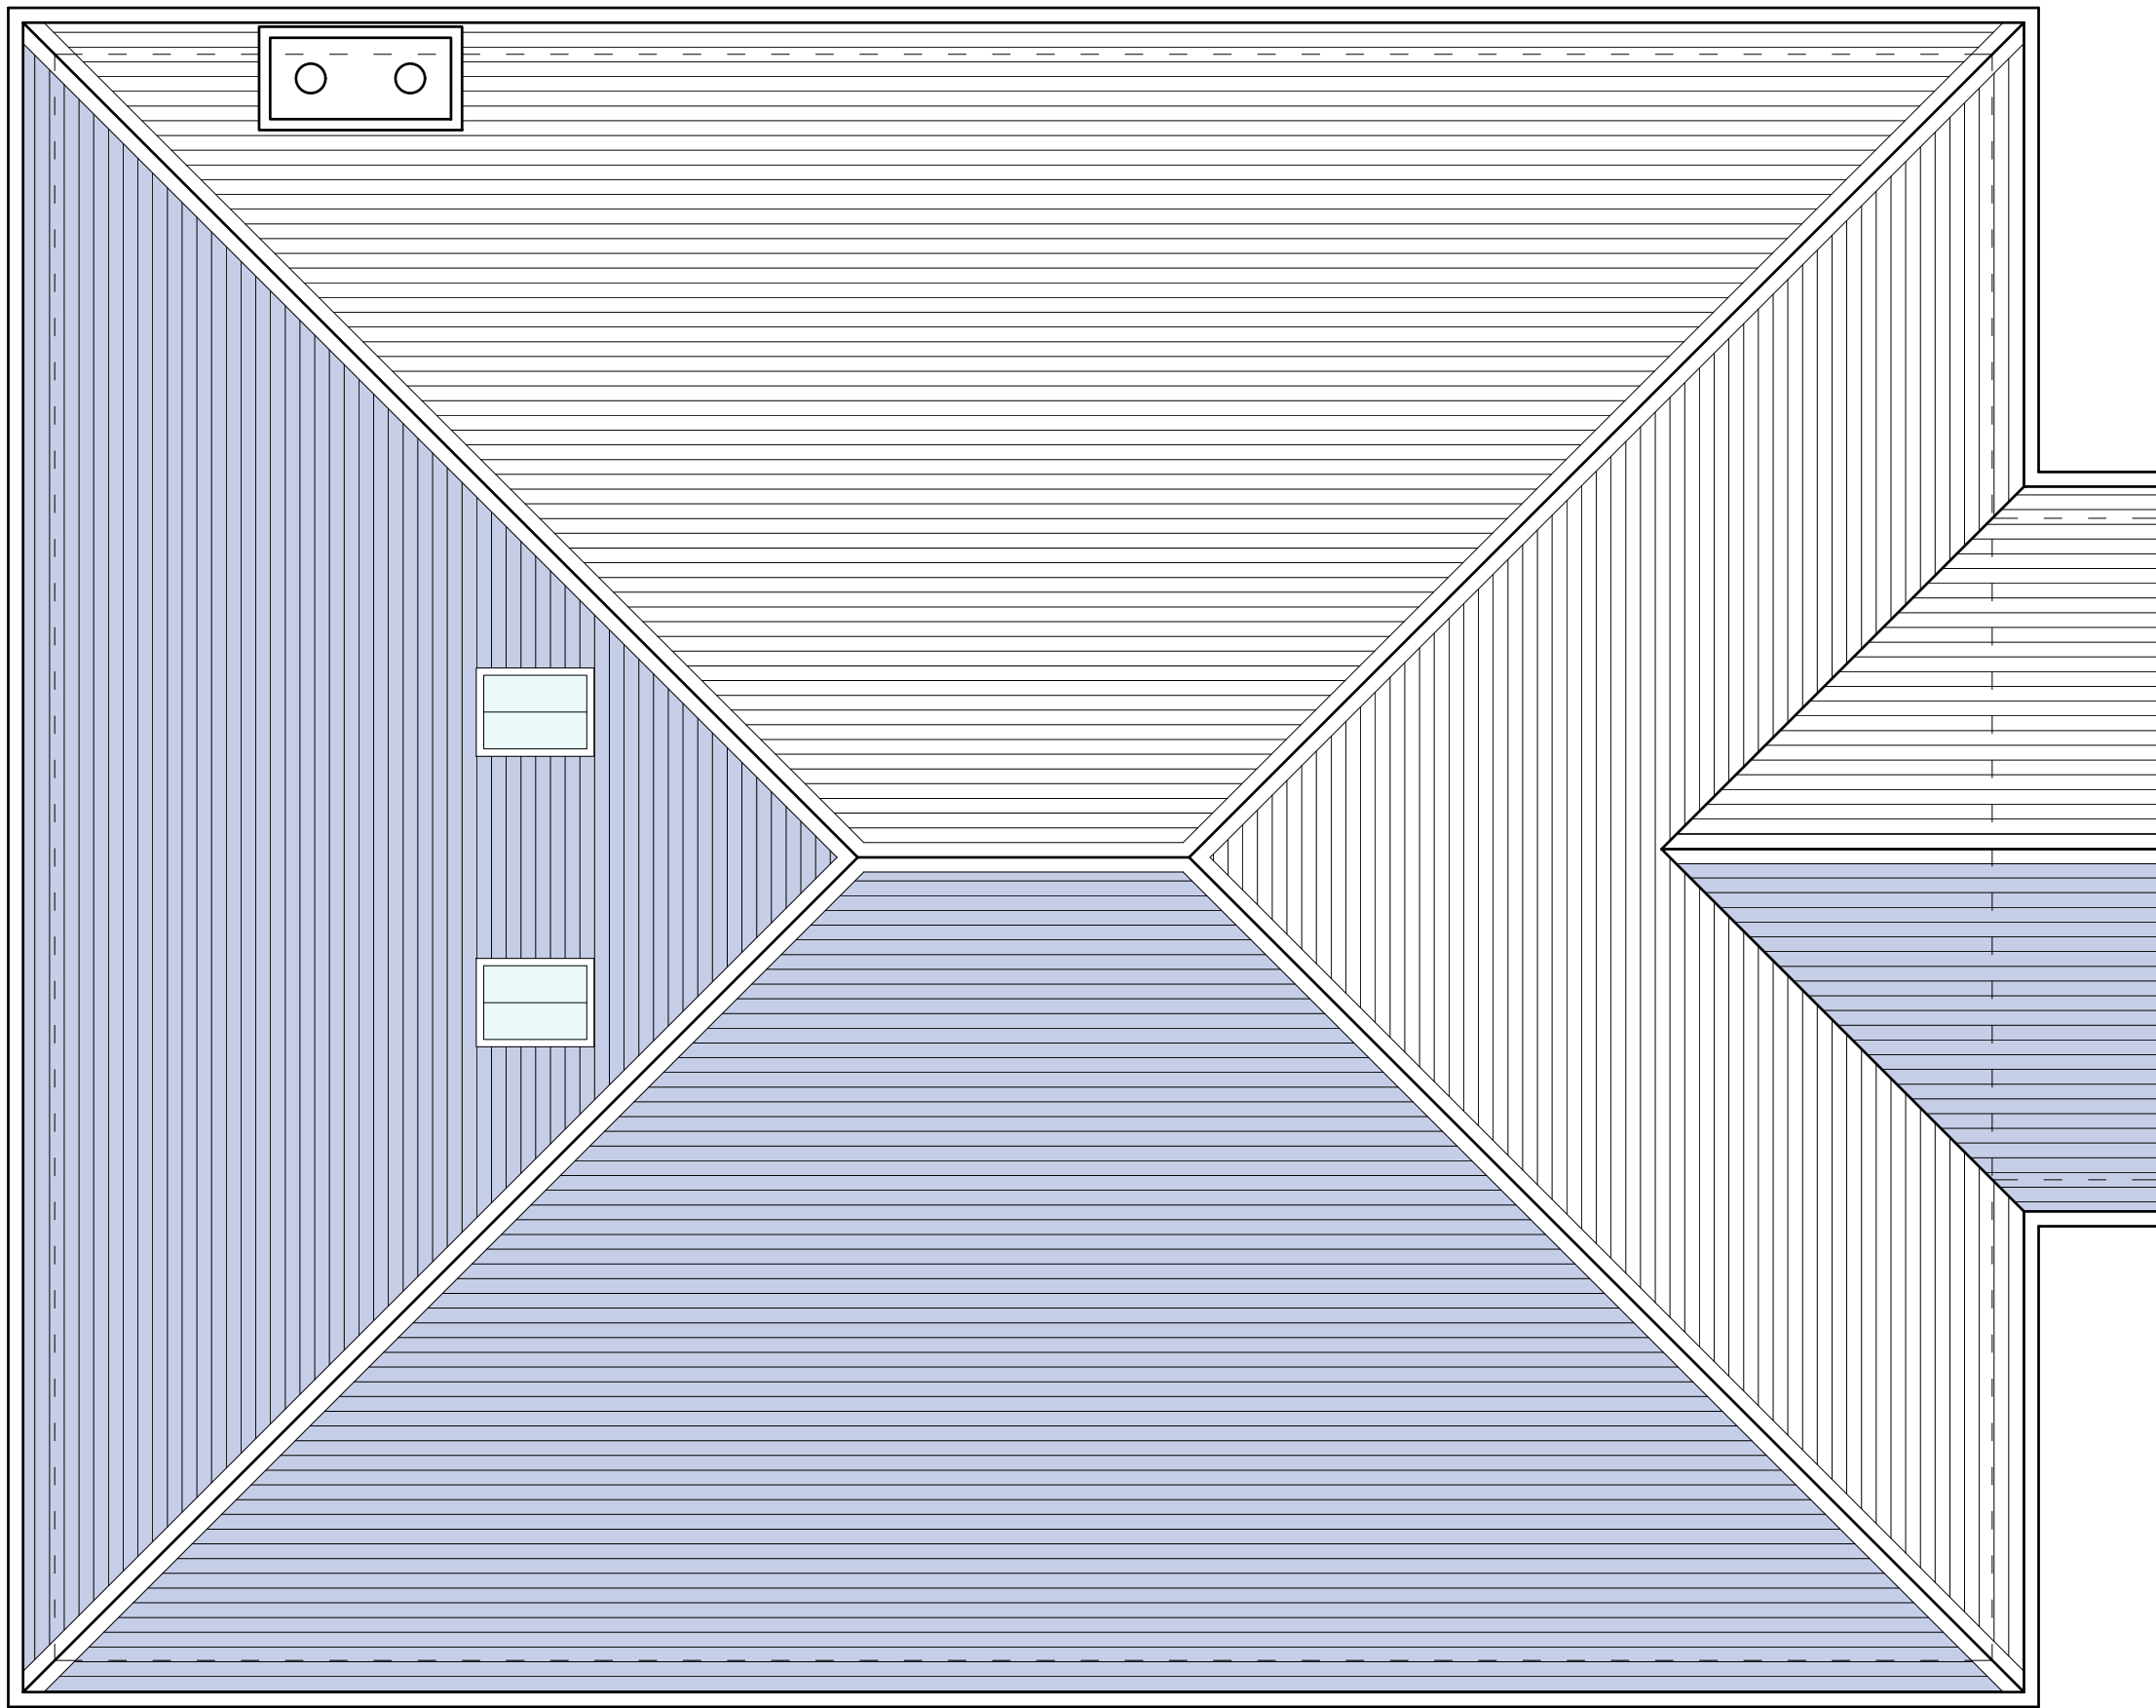

SINGLE STOREY UNIT HANDED - ROOF PLAN

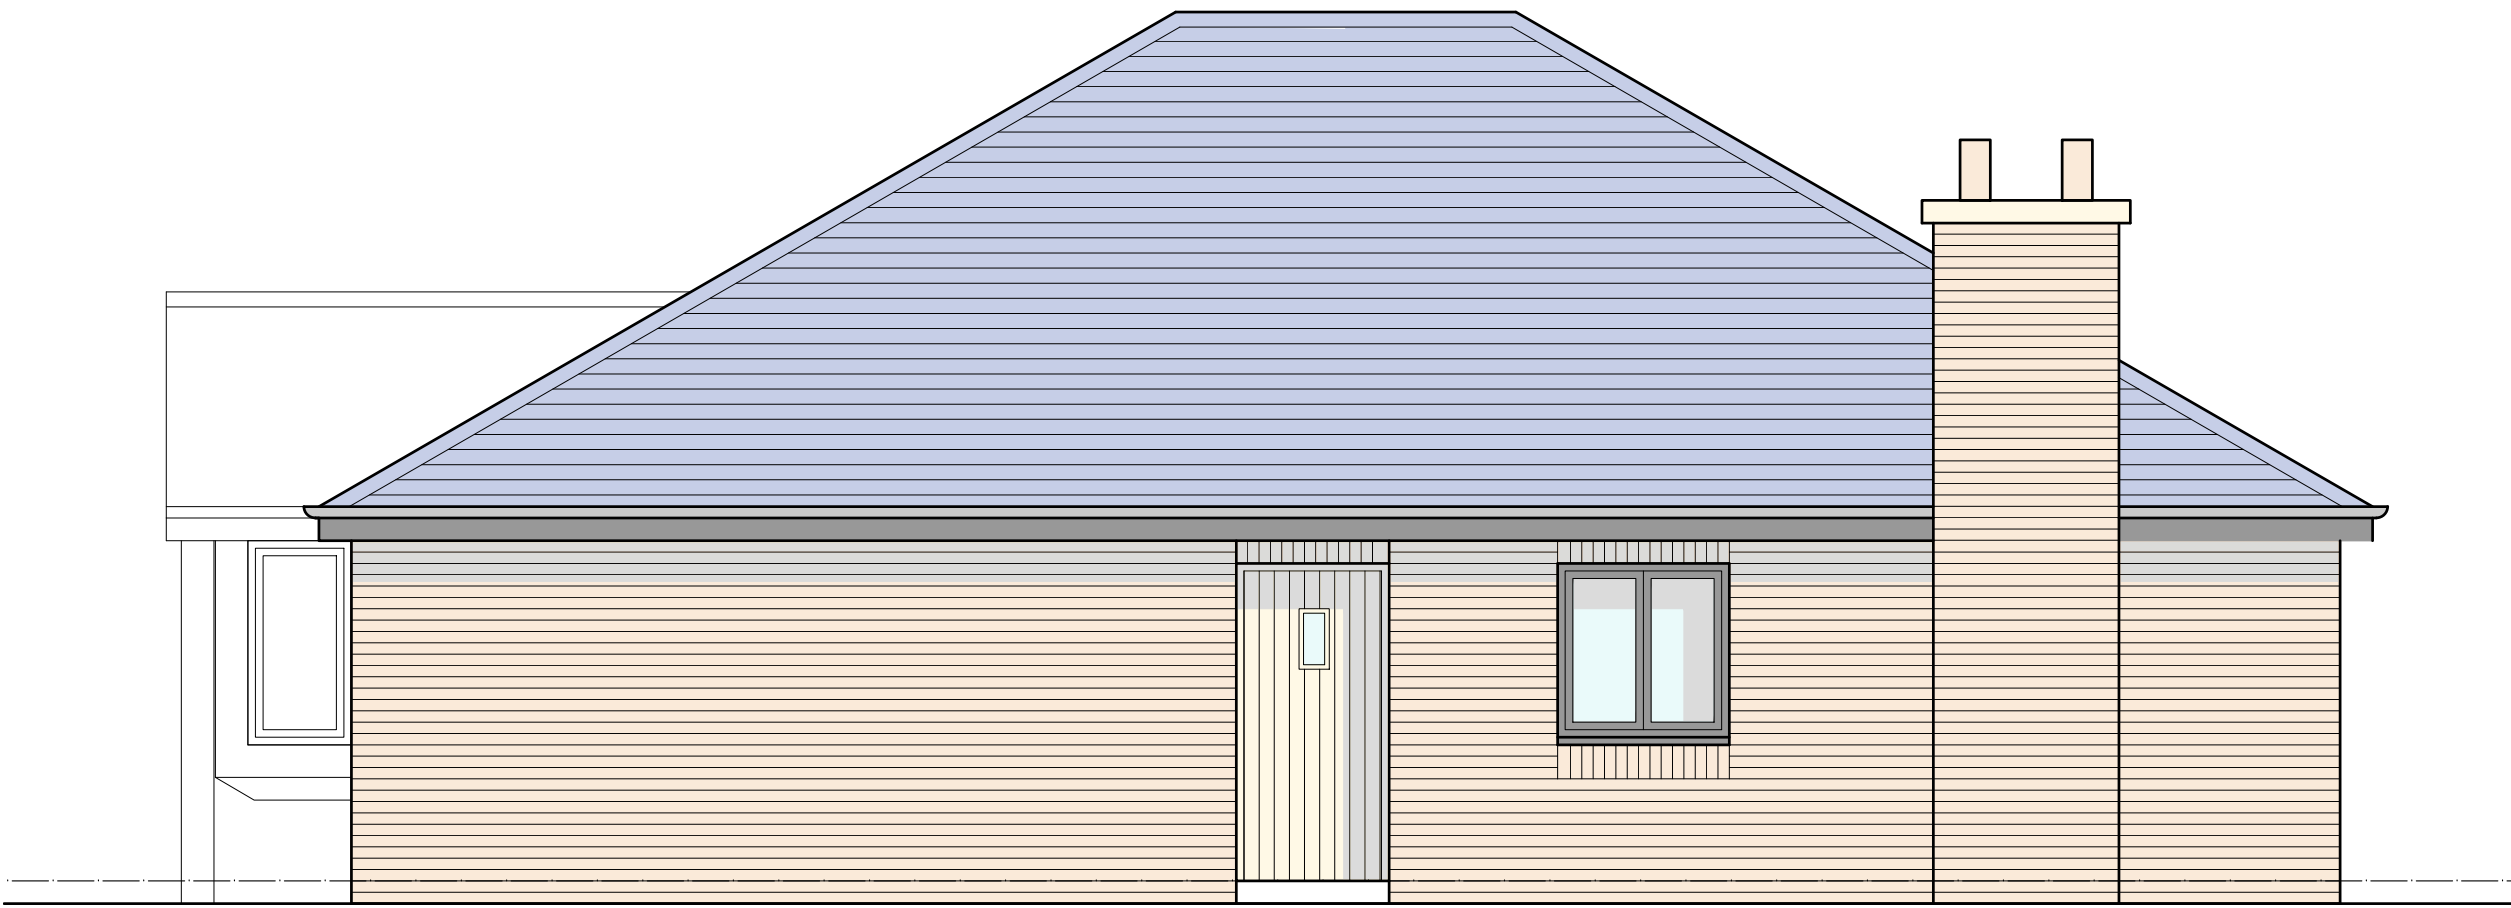

SINGLE STOREY UNIT HANDED - RIGHT SIDE ELEVATION

Client: URBAN NU LIMITED,
MANCHESTER
Project: ABBEY VIEW FIELDS
Location: BRIDGE END, LEEK
Title: PROPOSED ELEVATIONS
AND ROOF PLAN, HOUSE
TYPE 1 (HANDED)
Drawing No: ABL 107
Scale: 1:50@A1 / 1:100@A3
Revision: /