




LOCATION OF RETAIL UNITS IN MASTERPLAN 1:1500

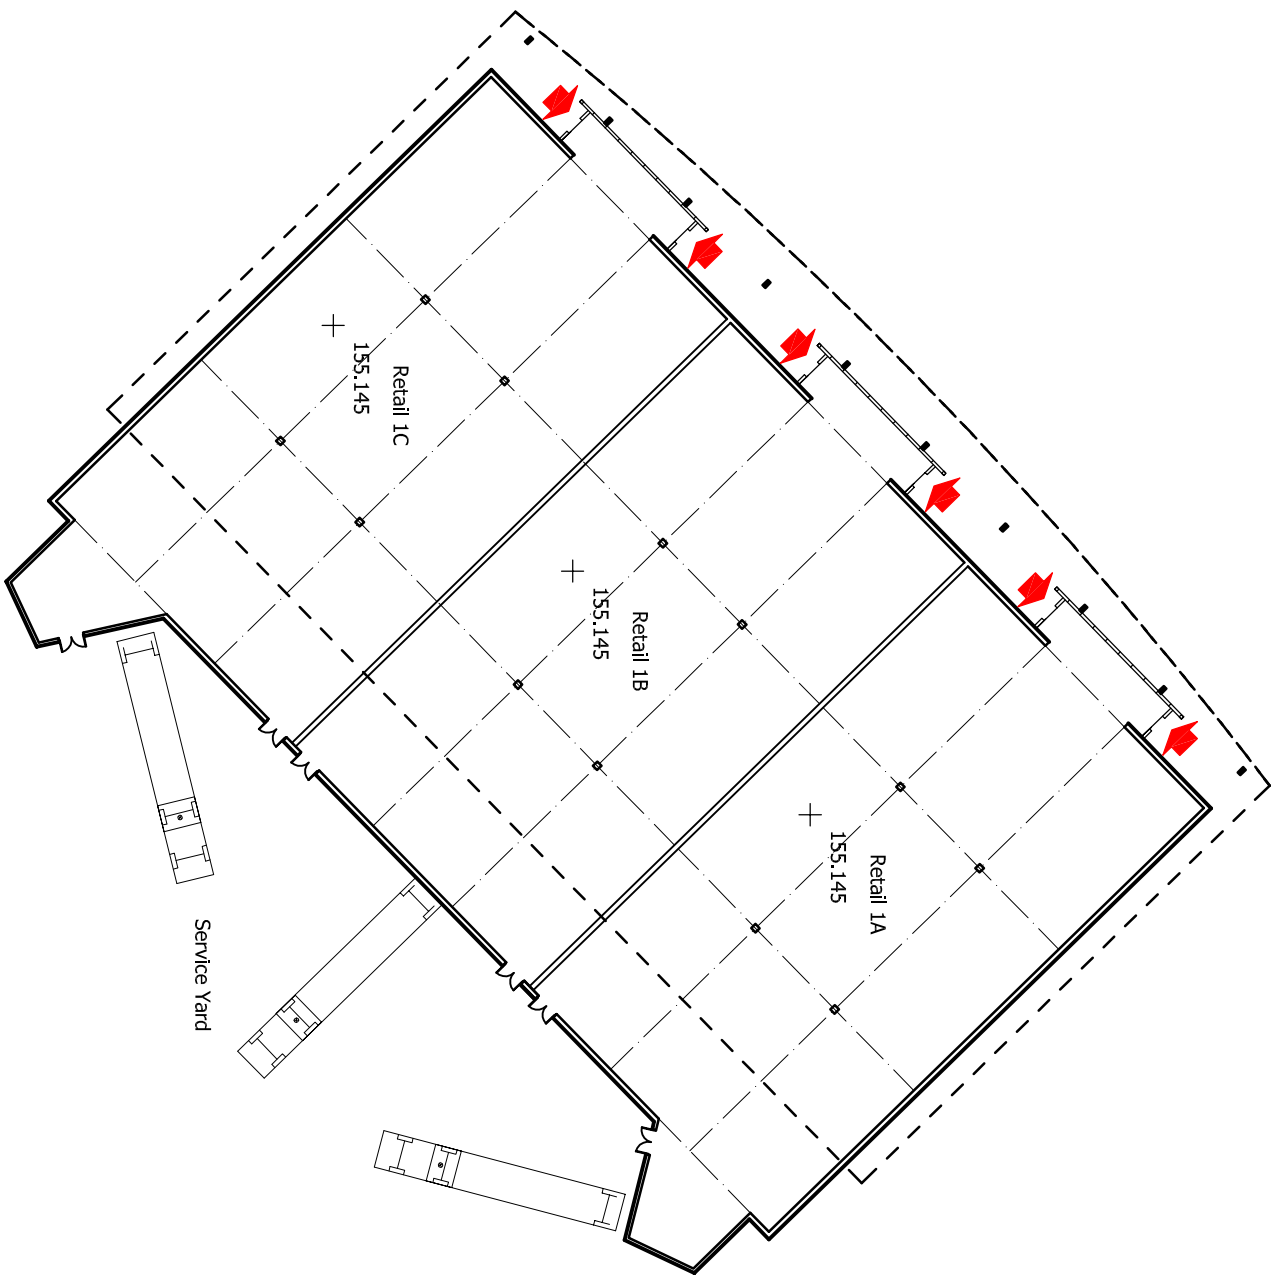


GROUND FLOOR PLAN & IMMEDIATE CONTEXT 1:500

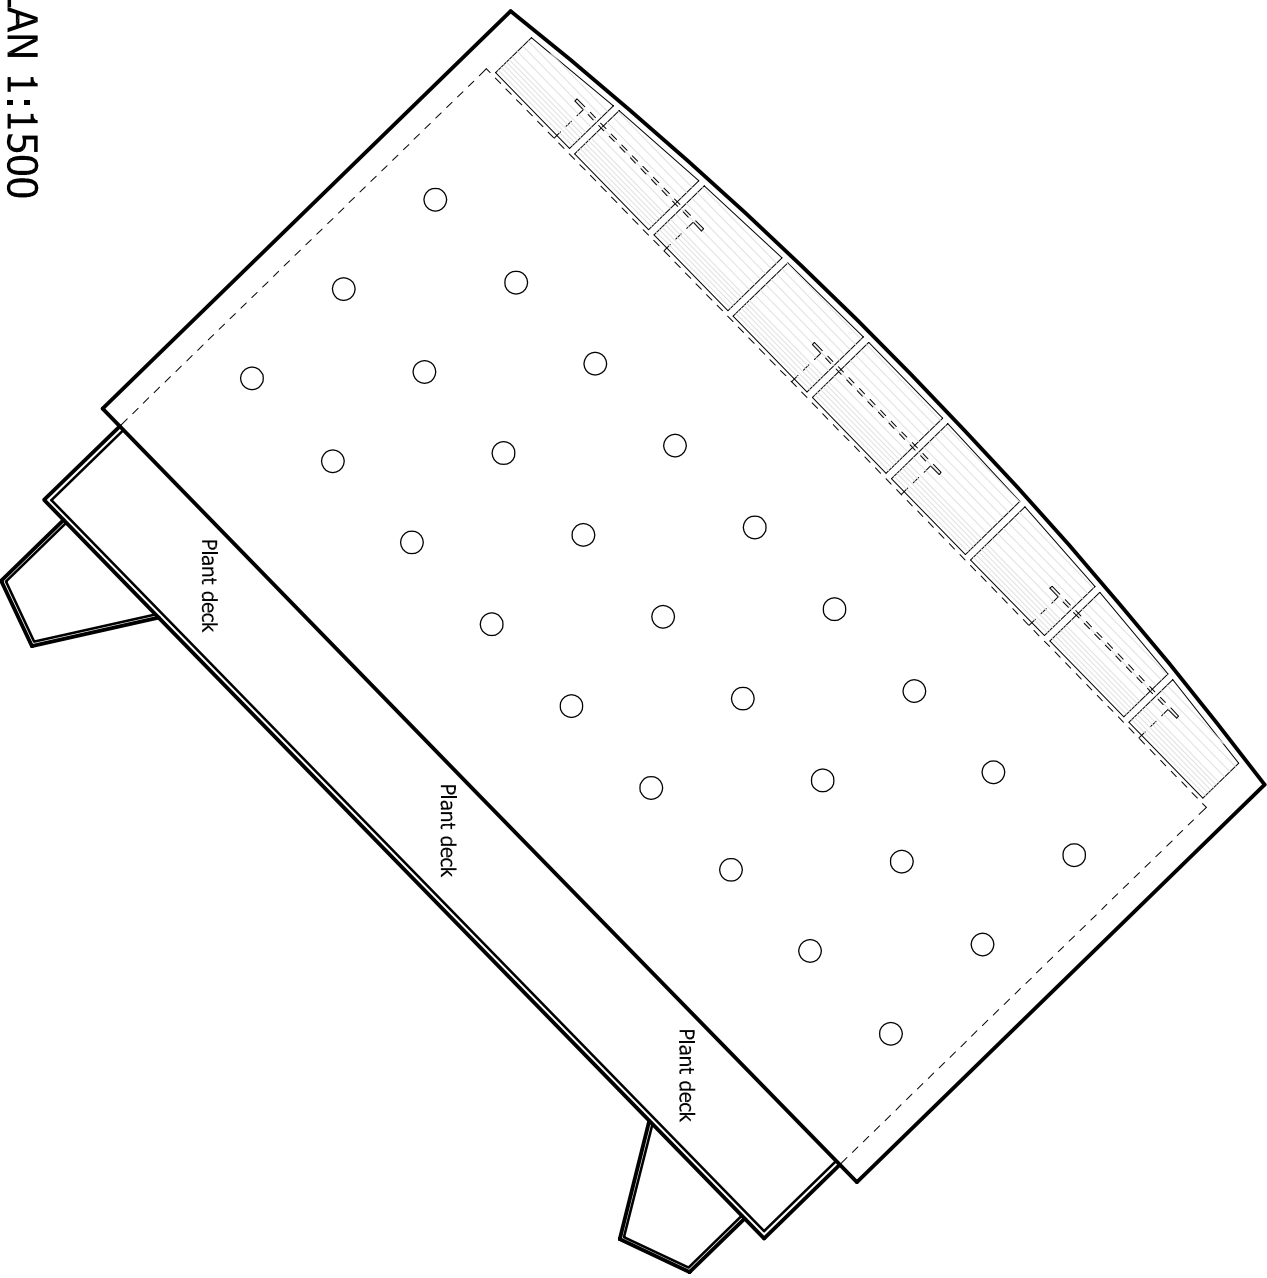


ROOF PLAN IN MASTERPLAN 1:1500

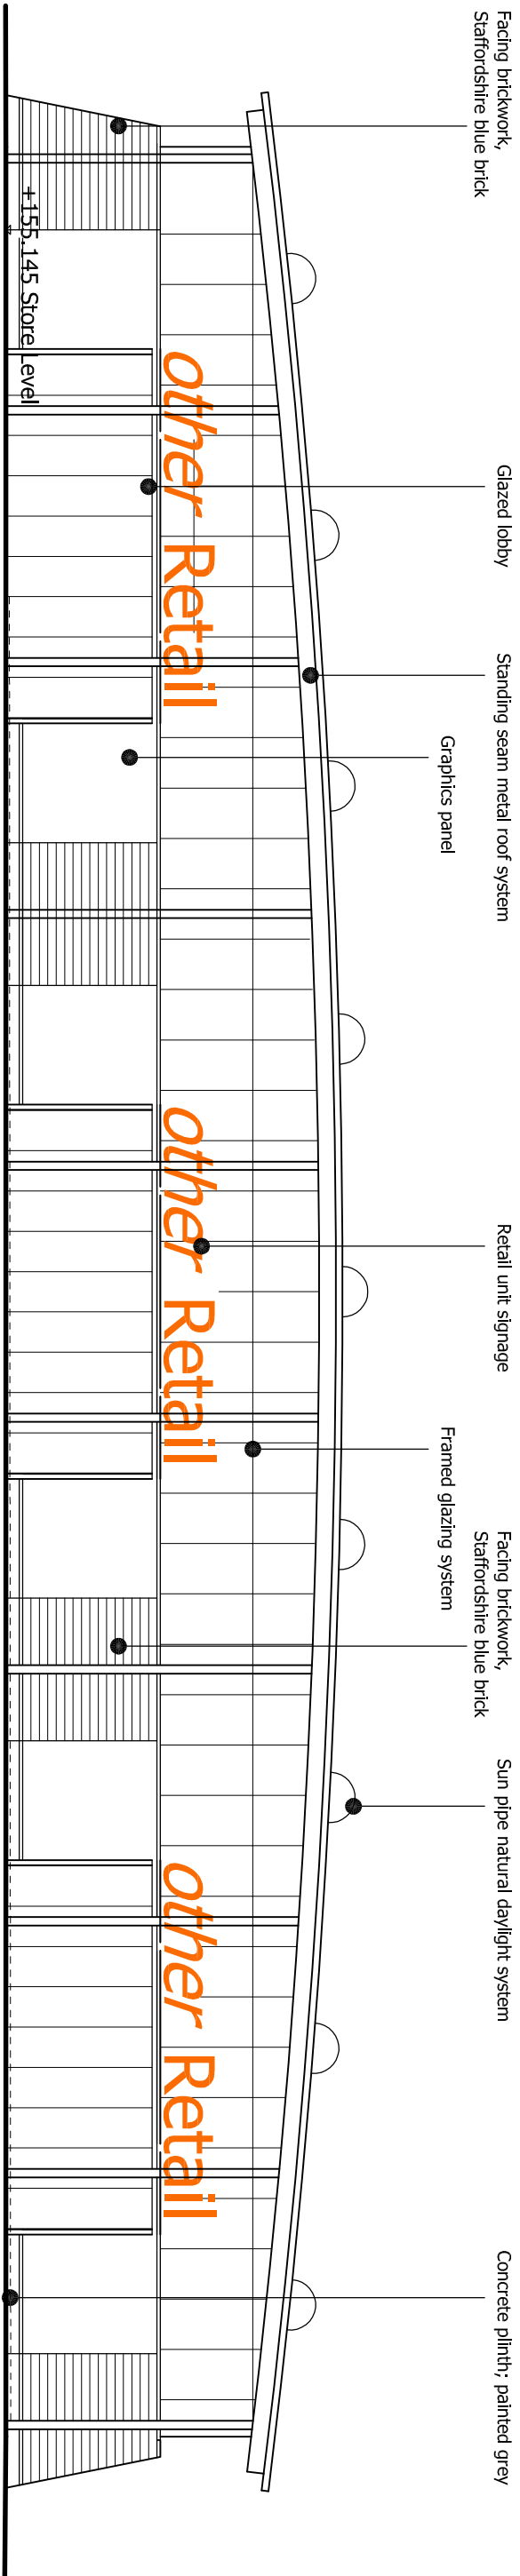


NORTH WEST ELEVATION 1:200

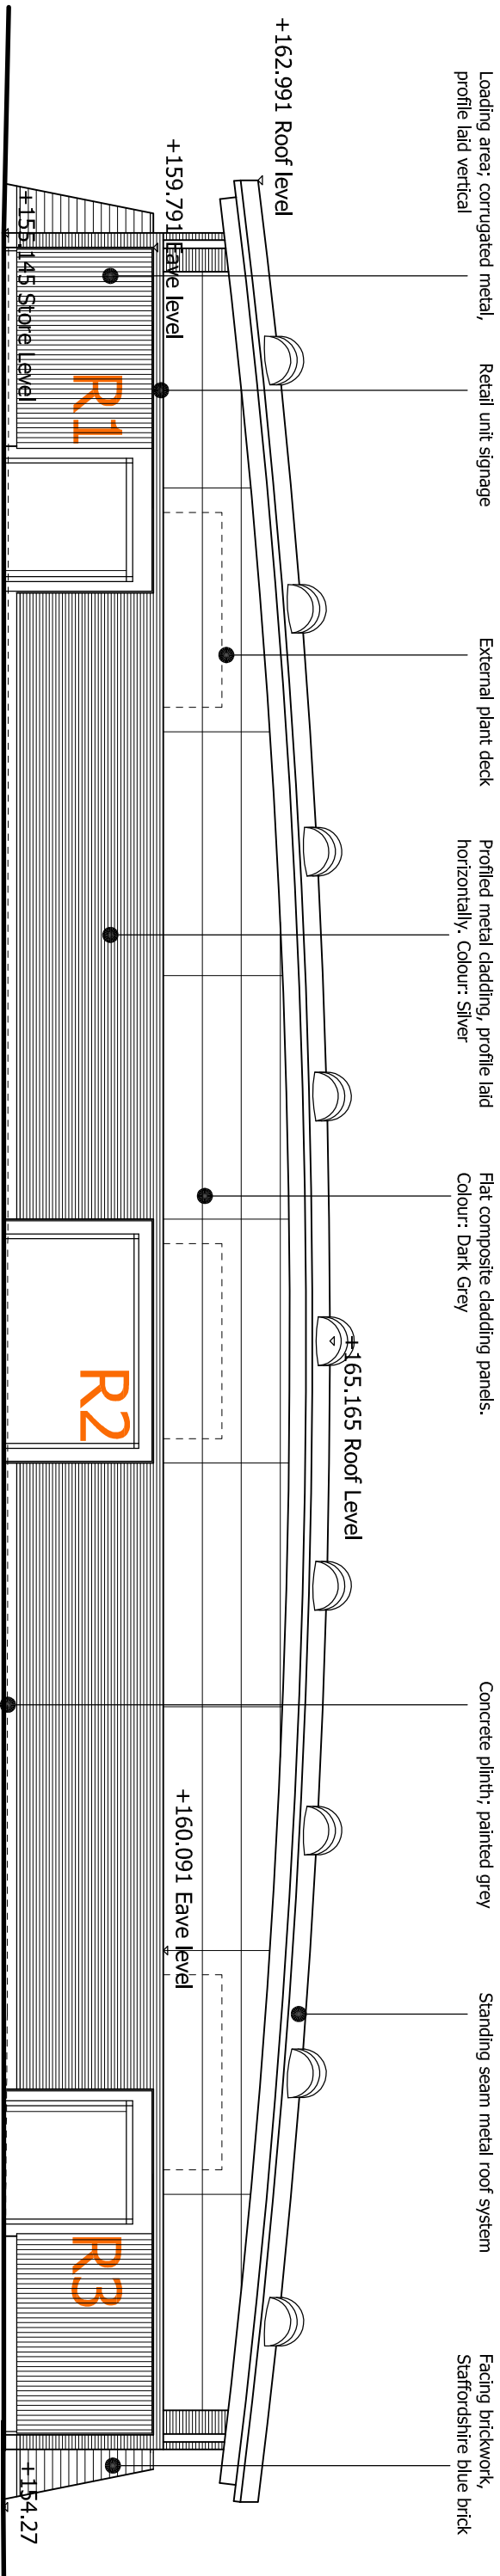

SOUTH EAST ELEVATION 1:200

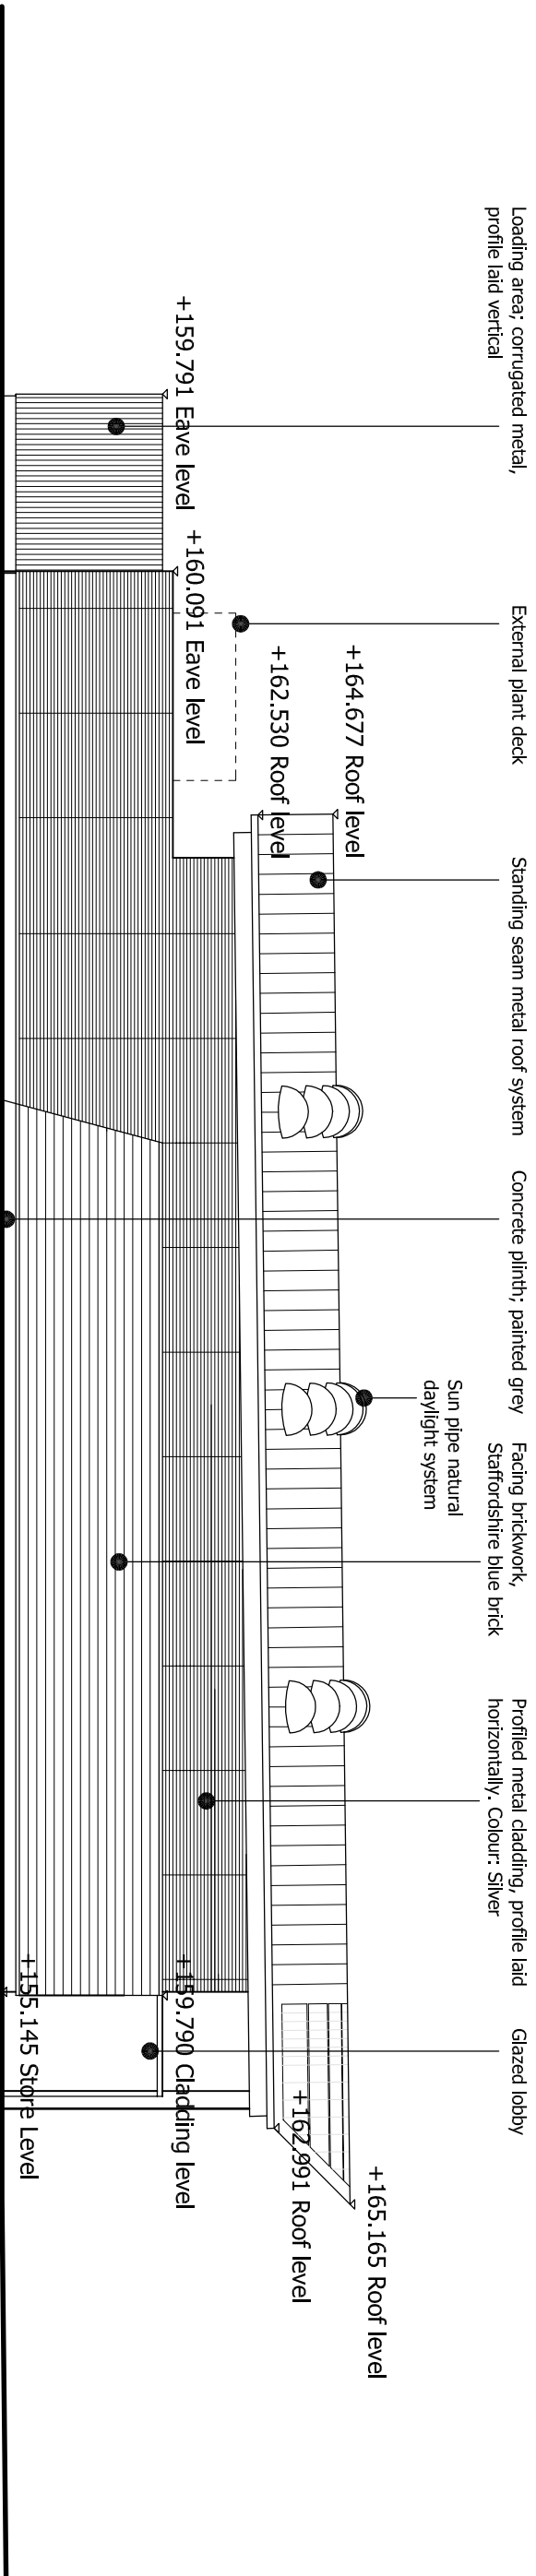

NORTH EAST ELEVATION 1:200

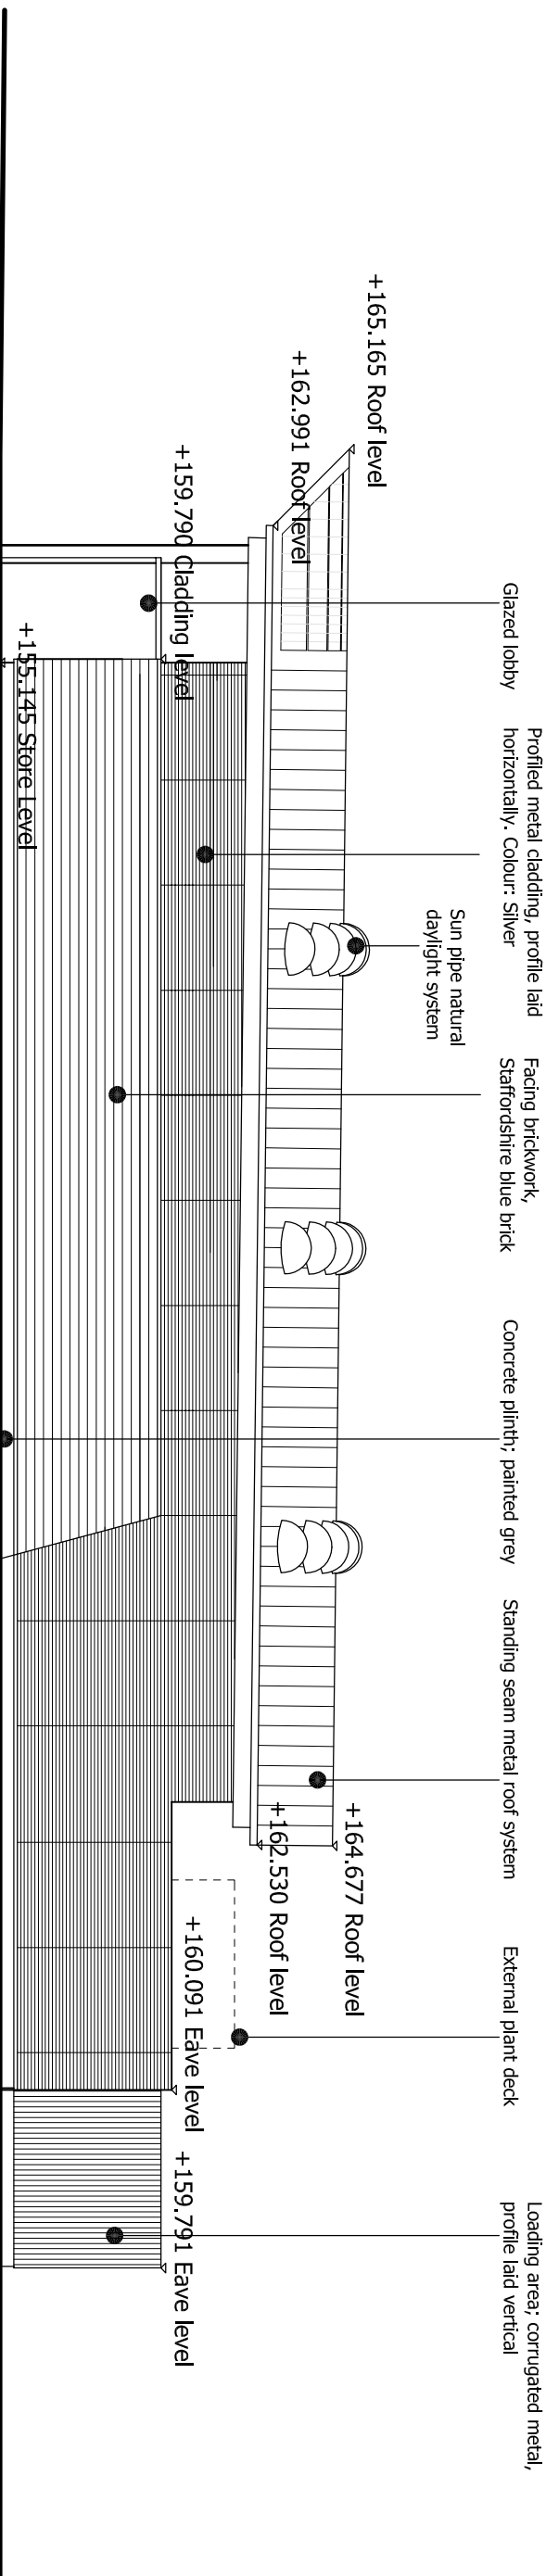

SOUTH WEST ELEVATION 1:200

PLANNING

a c h e t w o o d s ®  
f c h i t e c t  
3rd Floor, Marshall's Mill, Marshall Street, Leek, LS11 9Y  
T: +44 (0) 113 234 6900 F: +44 (0) 113 234 6901

Project Leek Sainsburys  
Job Number 2770

Client Sainsbury's Supermarkets Ltd

Drawing Title Drawing Size A1  
Retail units  
Proposed Plans & Elevations

Drawn By Date 16.11.09 Scale 1:200 @ A1 Cadfile  
Reviewed By Drawing No. PL 1 (2) 01 Rev. B  
SB