


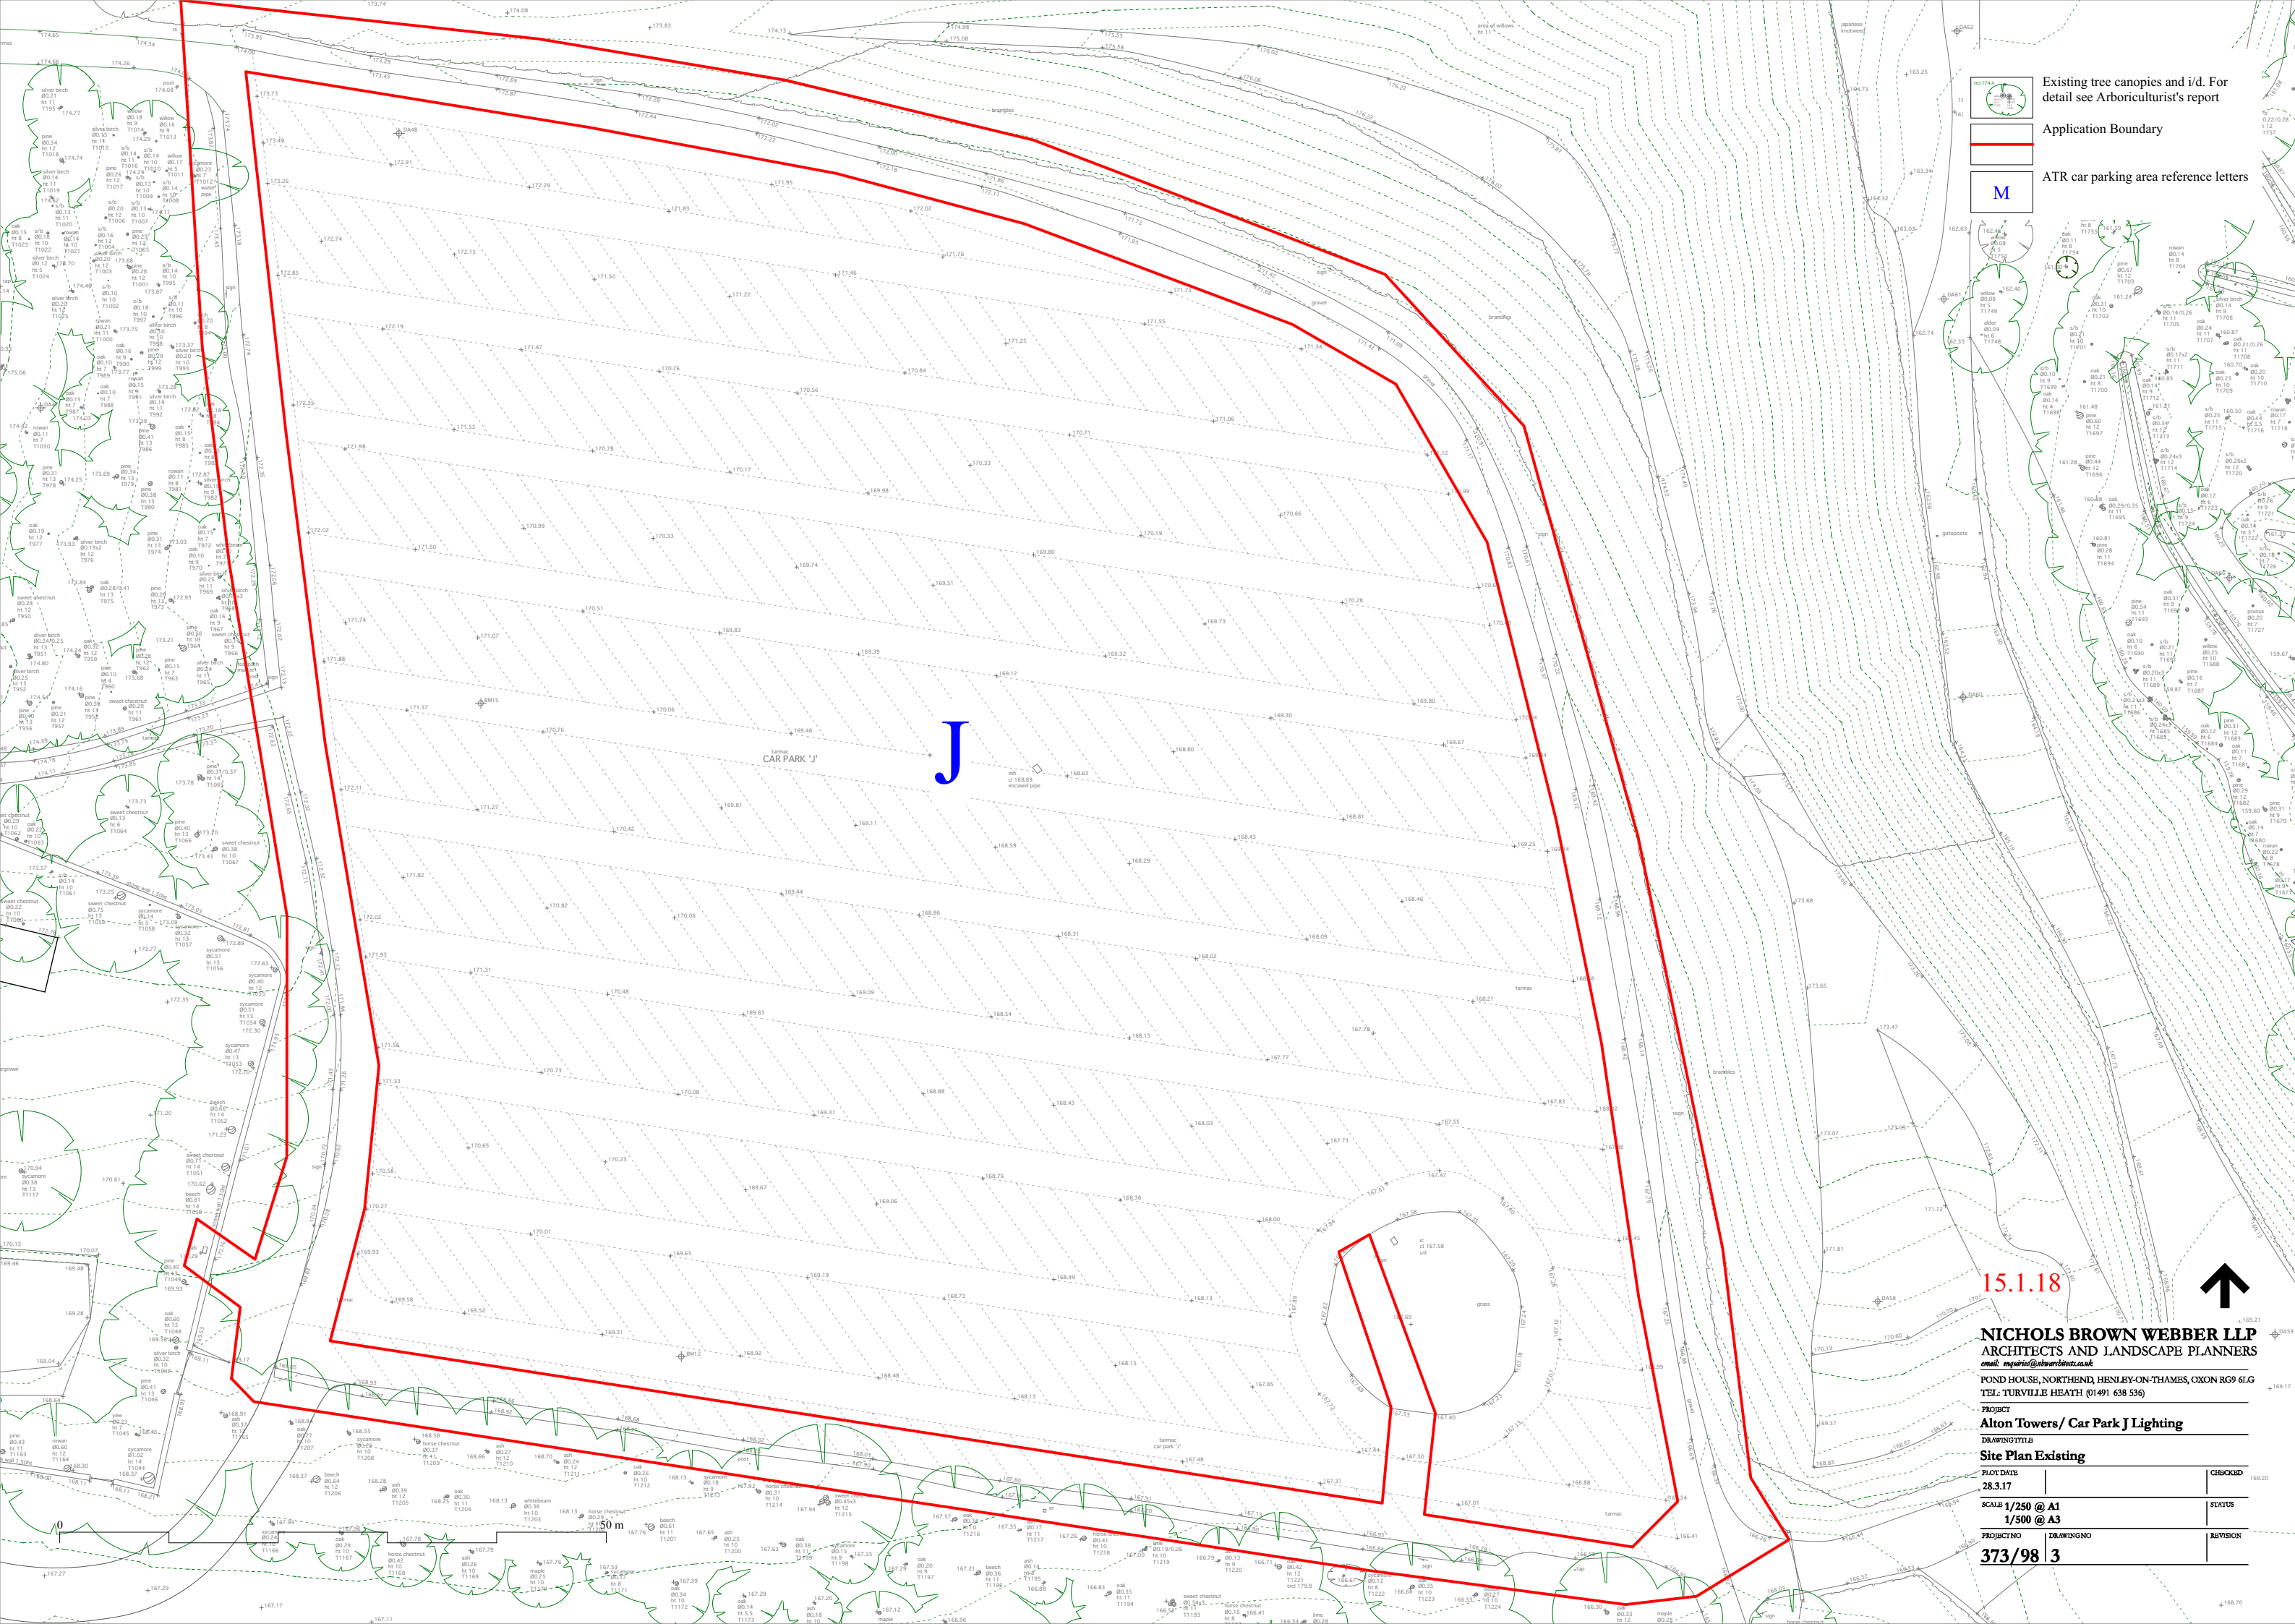

Existing tree canopies and i/d. For detail see Arboriculturist's report

Application Boundary

ATR car parking area reference letters

15.1.18

NICHOLS BROWN WEBBER LLP
ARCHITECTS AND LANDSCAPE PLANNERS
email: enquiries@nicholsbrown.co.uk

POND HOUSE, NORTHEND, HENLEY-ON-THAMES, OXON RG9 6LG
TEL: TURVILLE HEATH (01491 638 556)

PROJECT
Alton Towers/ Car Park J Lighting

DRAWING TITLE
Site Plan Existing

FLYDATE	CHECKED
28.3.17	169.20

SCALE	STATUS
1/250 @ A1	
1/500 @ A3	

PROJECT NO	DRAWING NO	REVISION
373/98	13	