


Foundation Plan
Scale 1:100

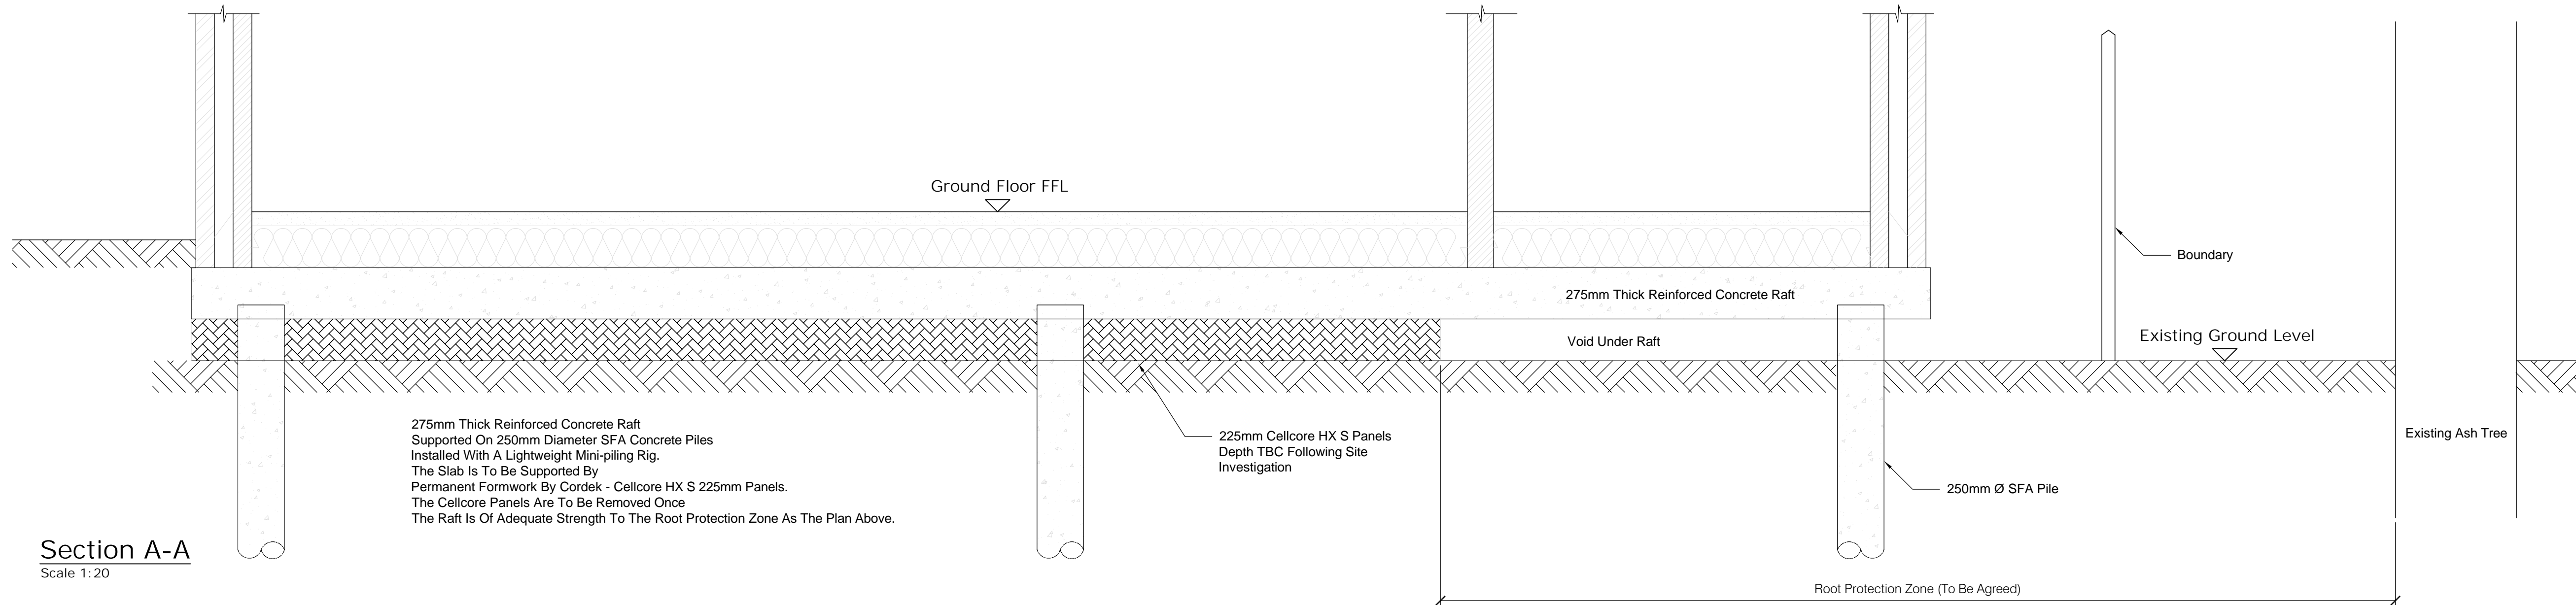

Section A-A
Scale 1:20

General Notes

1. DO NOT SCALE.
2. This drawing is to be read in conjunction with all other relevant drawings and details.
3. Should there be any conflict between the details indicated on this drawing and those indicated on other drawings the Engineer should be informed PRIOR to construction on site.
4. Until technical approval has been obtained from the relevant Authority, it should be understood that all drawings issued are Preliminary and NOT for construction. Should the contractor commence site work prior to such approval being given, it is entirely at his own risk.
5. All dimensions are in millimetres unless otherwise stated.
6. A site investigation is required to confirm the foundation proposals.

Rev.	Date	Description	Drawn	Checke
------	------	-------------	-------	--------

SDNdesign

13 Abbey Circus, West Bridgford,
Nottingham, NG2 5LY
T: +44(0) 115 9818782
E: info@sdndesign.co.uk
www.sdndesign.co.uk

Client
Mr R. Smith

Project
Hillswood Lodge Nursing Home, Endon

Drawing Title
Foundation Plan

Drawn By L.J.	Checked By S.N.	Size A1
Scale 1:100	Date 09/05/17	Revision

Drawing Number: 17030-100	Revision P1
-------------------------------------	-----------------------

Drawing Status
PRELIMINARY