
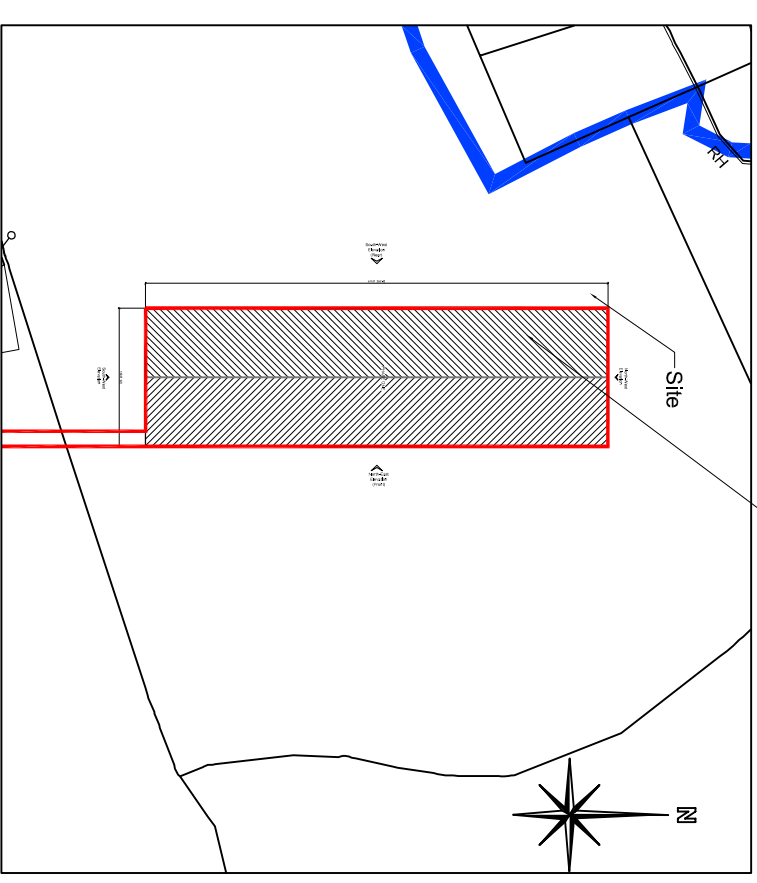


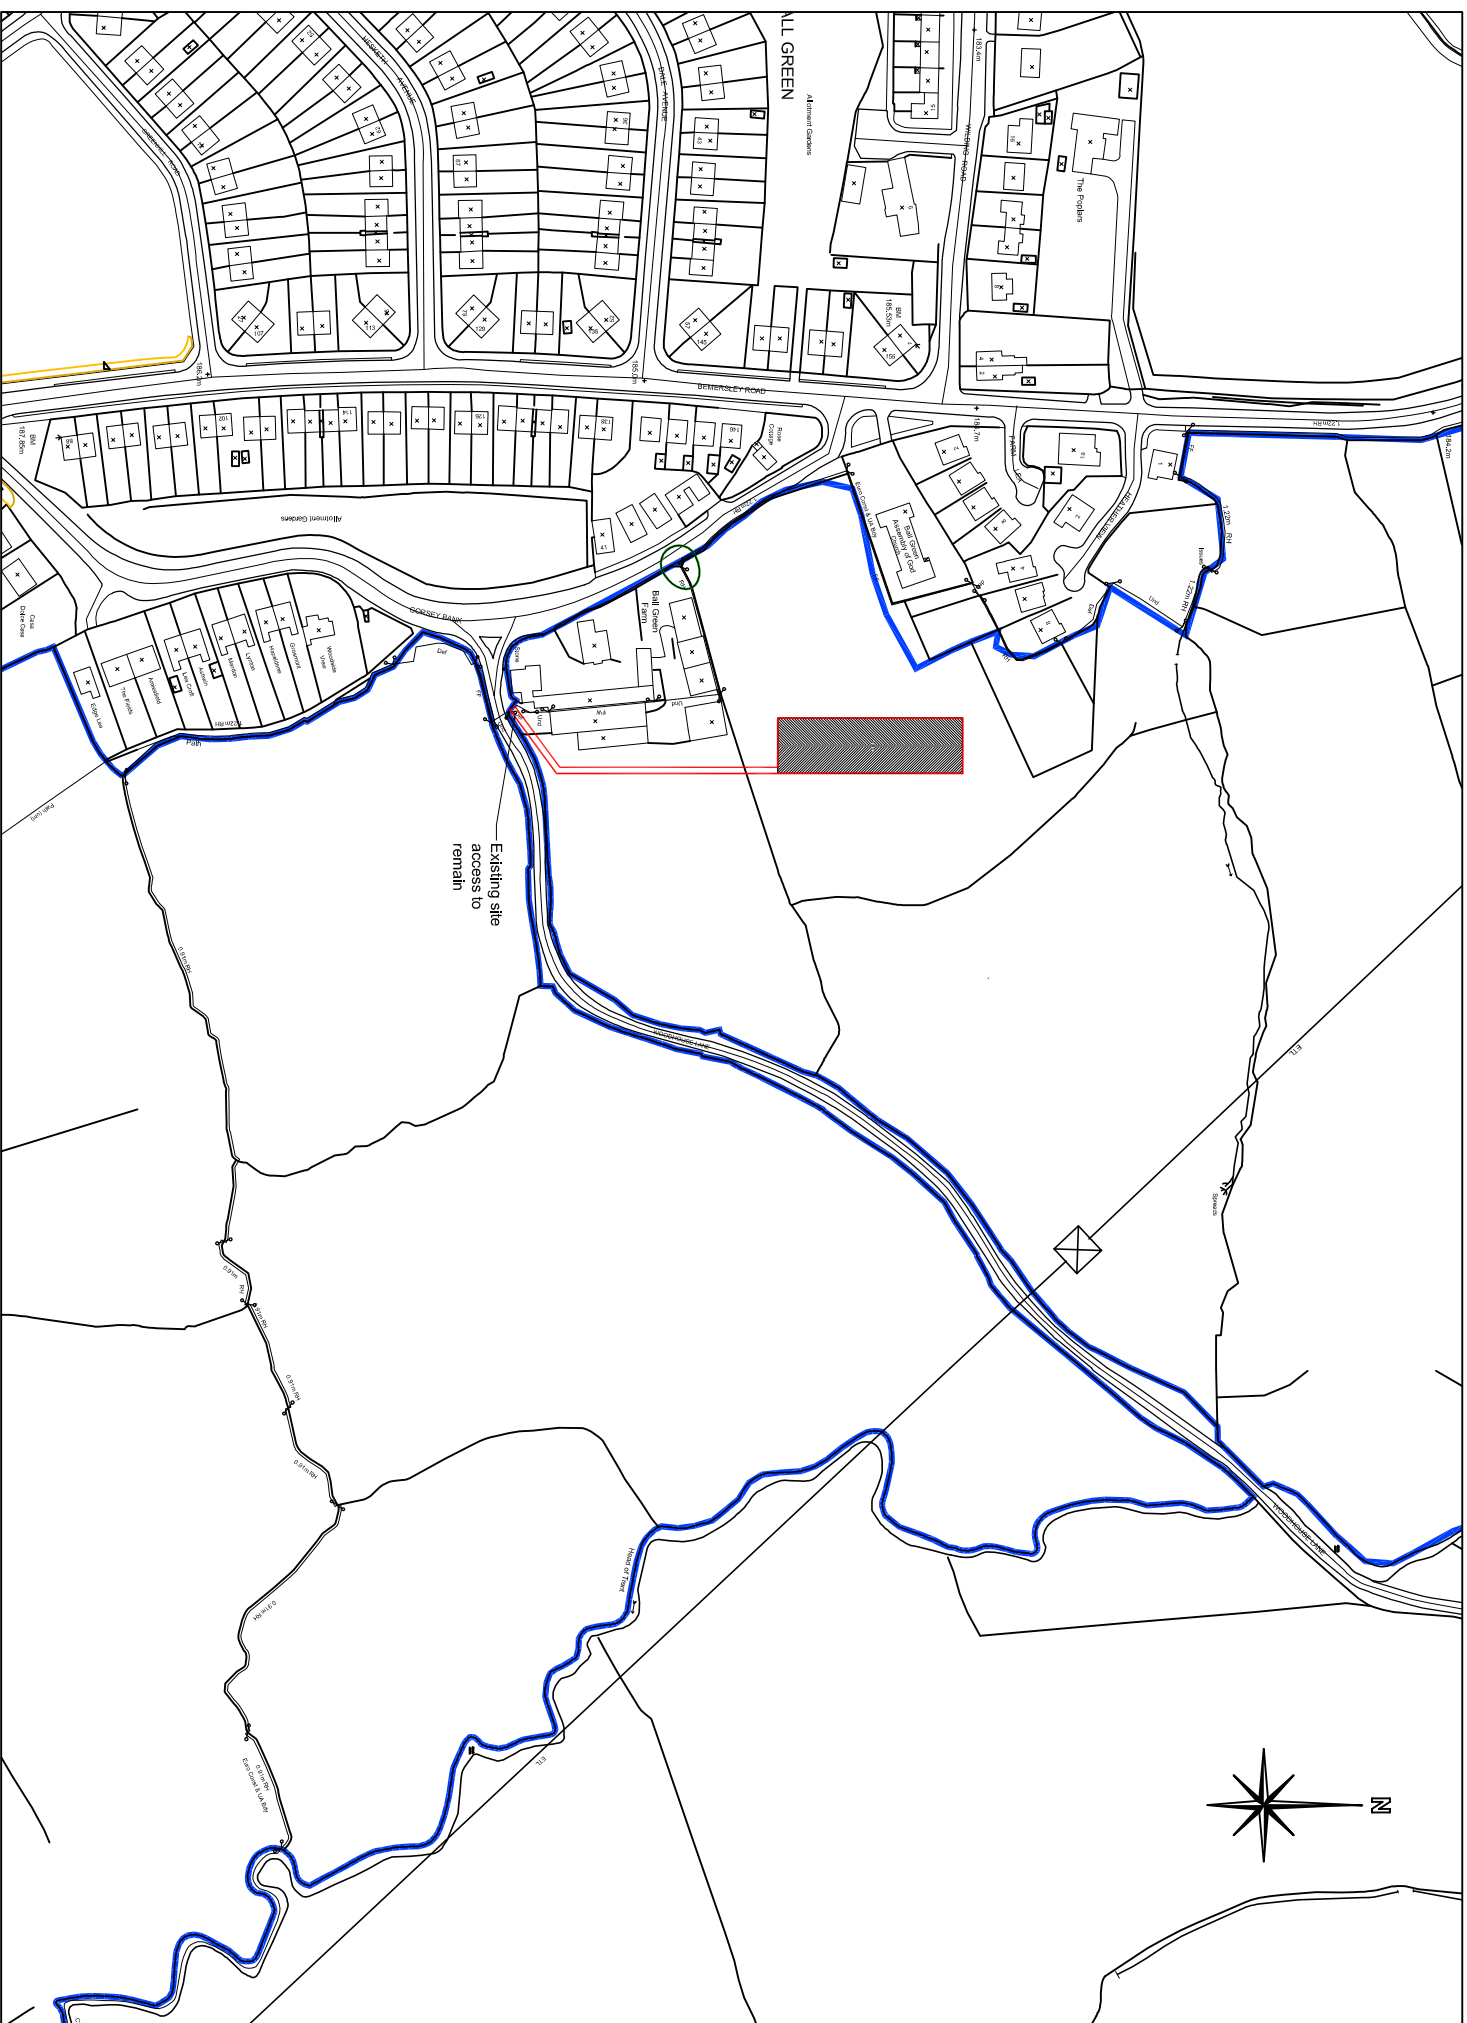

SITE LOCATION PLAN

SCALE 1:1250

BLOCK PLAN SCALE 1:500

Rev	Date	Description
A	15.1.18	Site access awarded to bottom of the lake from new top of the lake.

M J BARRITT

Brookside Business Park
Brookside Road
Uttoxeter Staffs.
ST14 8AT
tel 01889 564253 fax 01889 564210

Client
Mr D Clement

Proposed Cubicle Shed
Ball Green Farm
Gorsey Bank, Norton
Stoke-on-Trent
ST68AR

Location & Proposed Site Plan Phase I

Drawn	Date
DD	9.1.18
Checked	Scale
.	As Shown @ A3

Planning

Dwg No.	3933-02	Rev	A
---------	---------	-----	---

This drawing is Copyright. It is sent to you in confidence. It must not be copied or disclosed to third parties without our written permission. It remains our property and must be returned on request.