


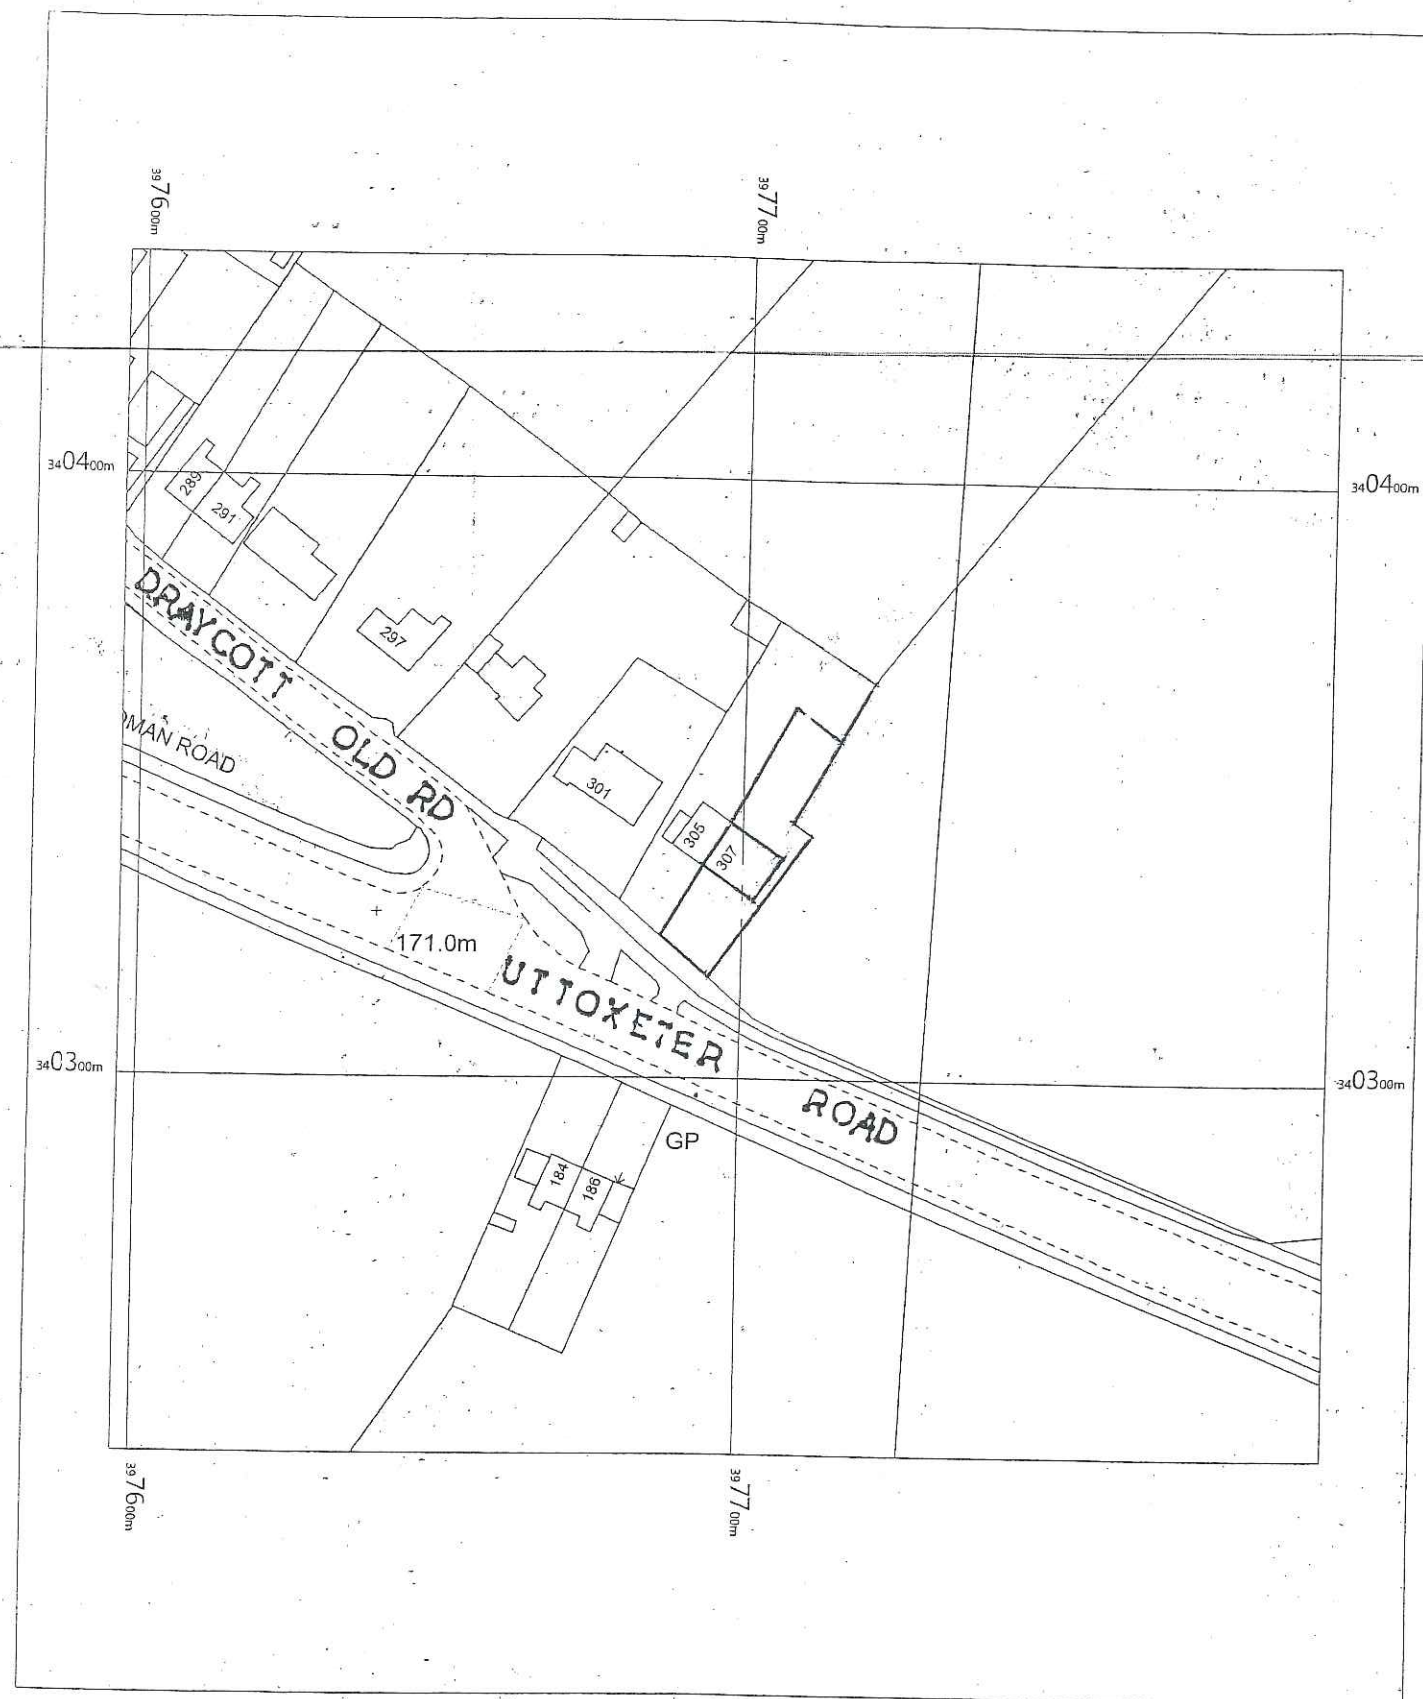

307 DRAYCOTT OLD ROAD
DRAYCOTT
STOKE ON TRENT
ST11 9AH

OS MasterMap 1250/2500/10000 scale
Wednesday, November 22, 2017, ID: 8W1-00672046
www.blackwellmapping.co.uk

1:1250 scale print at A4, Centre: 397697 E, 340337 N

©Crown Copyright Ordnance Survey. Licence no. 100041041



BLACKWELL'S
www.blackwellmapping.co.uk


TEL: 0114 268 7658
maps.sheffield@blackwell.co.uk



305

307

Site Plan
SCALE 1:200

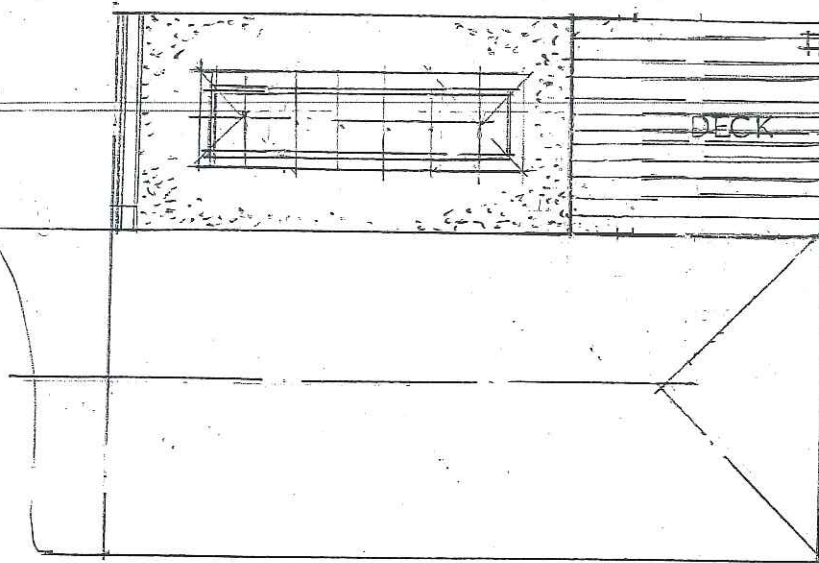

Roof Plan
SCALE 1:100

Drawings to be read in conjunction with attached
General Building Regulation Notes: Issue #1
Amended 2010.

Foundations, Structural Steelwork, Suspended Floors
& Roof Construction to Specialists Design & Spec.

All work to comply with Planning Conditions,
Building Regulations
& CDM requirements.
All dimensions & site conditions to be checked
Prior to commencement of Building Works,



John D. Payne.
BA Dip AD, DA (Manc)

STUDIO HOUSE.
10, Dillhorne Rd. Forsbrook,
Stoke on Trent. ST11 9DJ.

ARCHITECTURAL
&
INTERIOR DESIGN

Tel & Fax: 01782 394484.

Description PROPOSED EXTENSION TO REAR OF
307, DRAYCOTT OLD ROAD, DRAYCOTT,
STOKE ON TRENT, ST11 9AH.

Drawn By

Date 08.17

Am2. **SHEET no:** 4 Am