



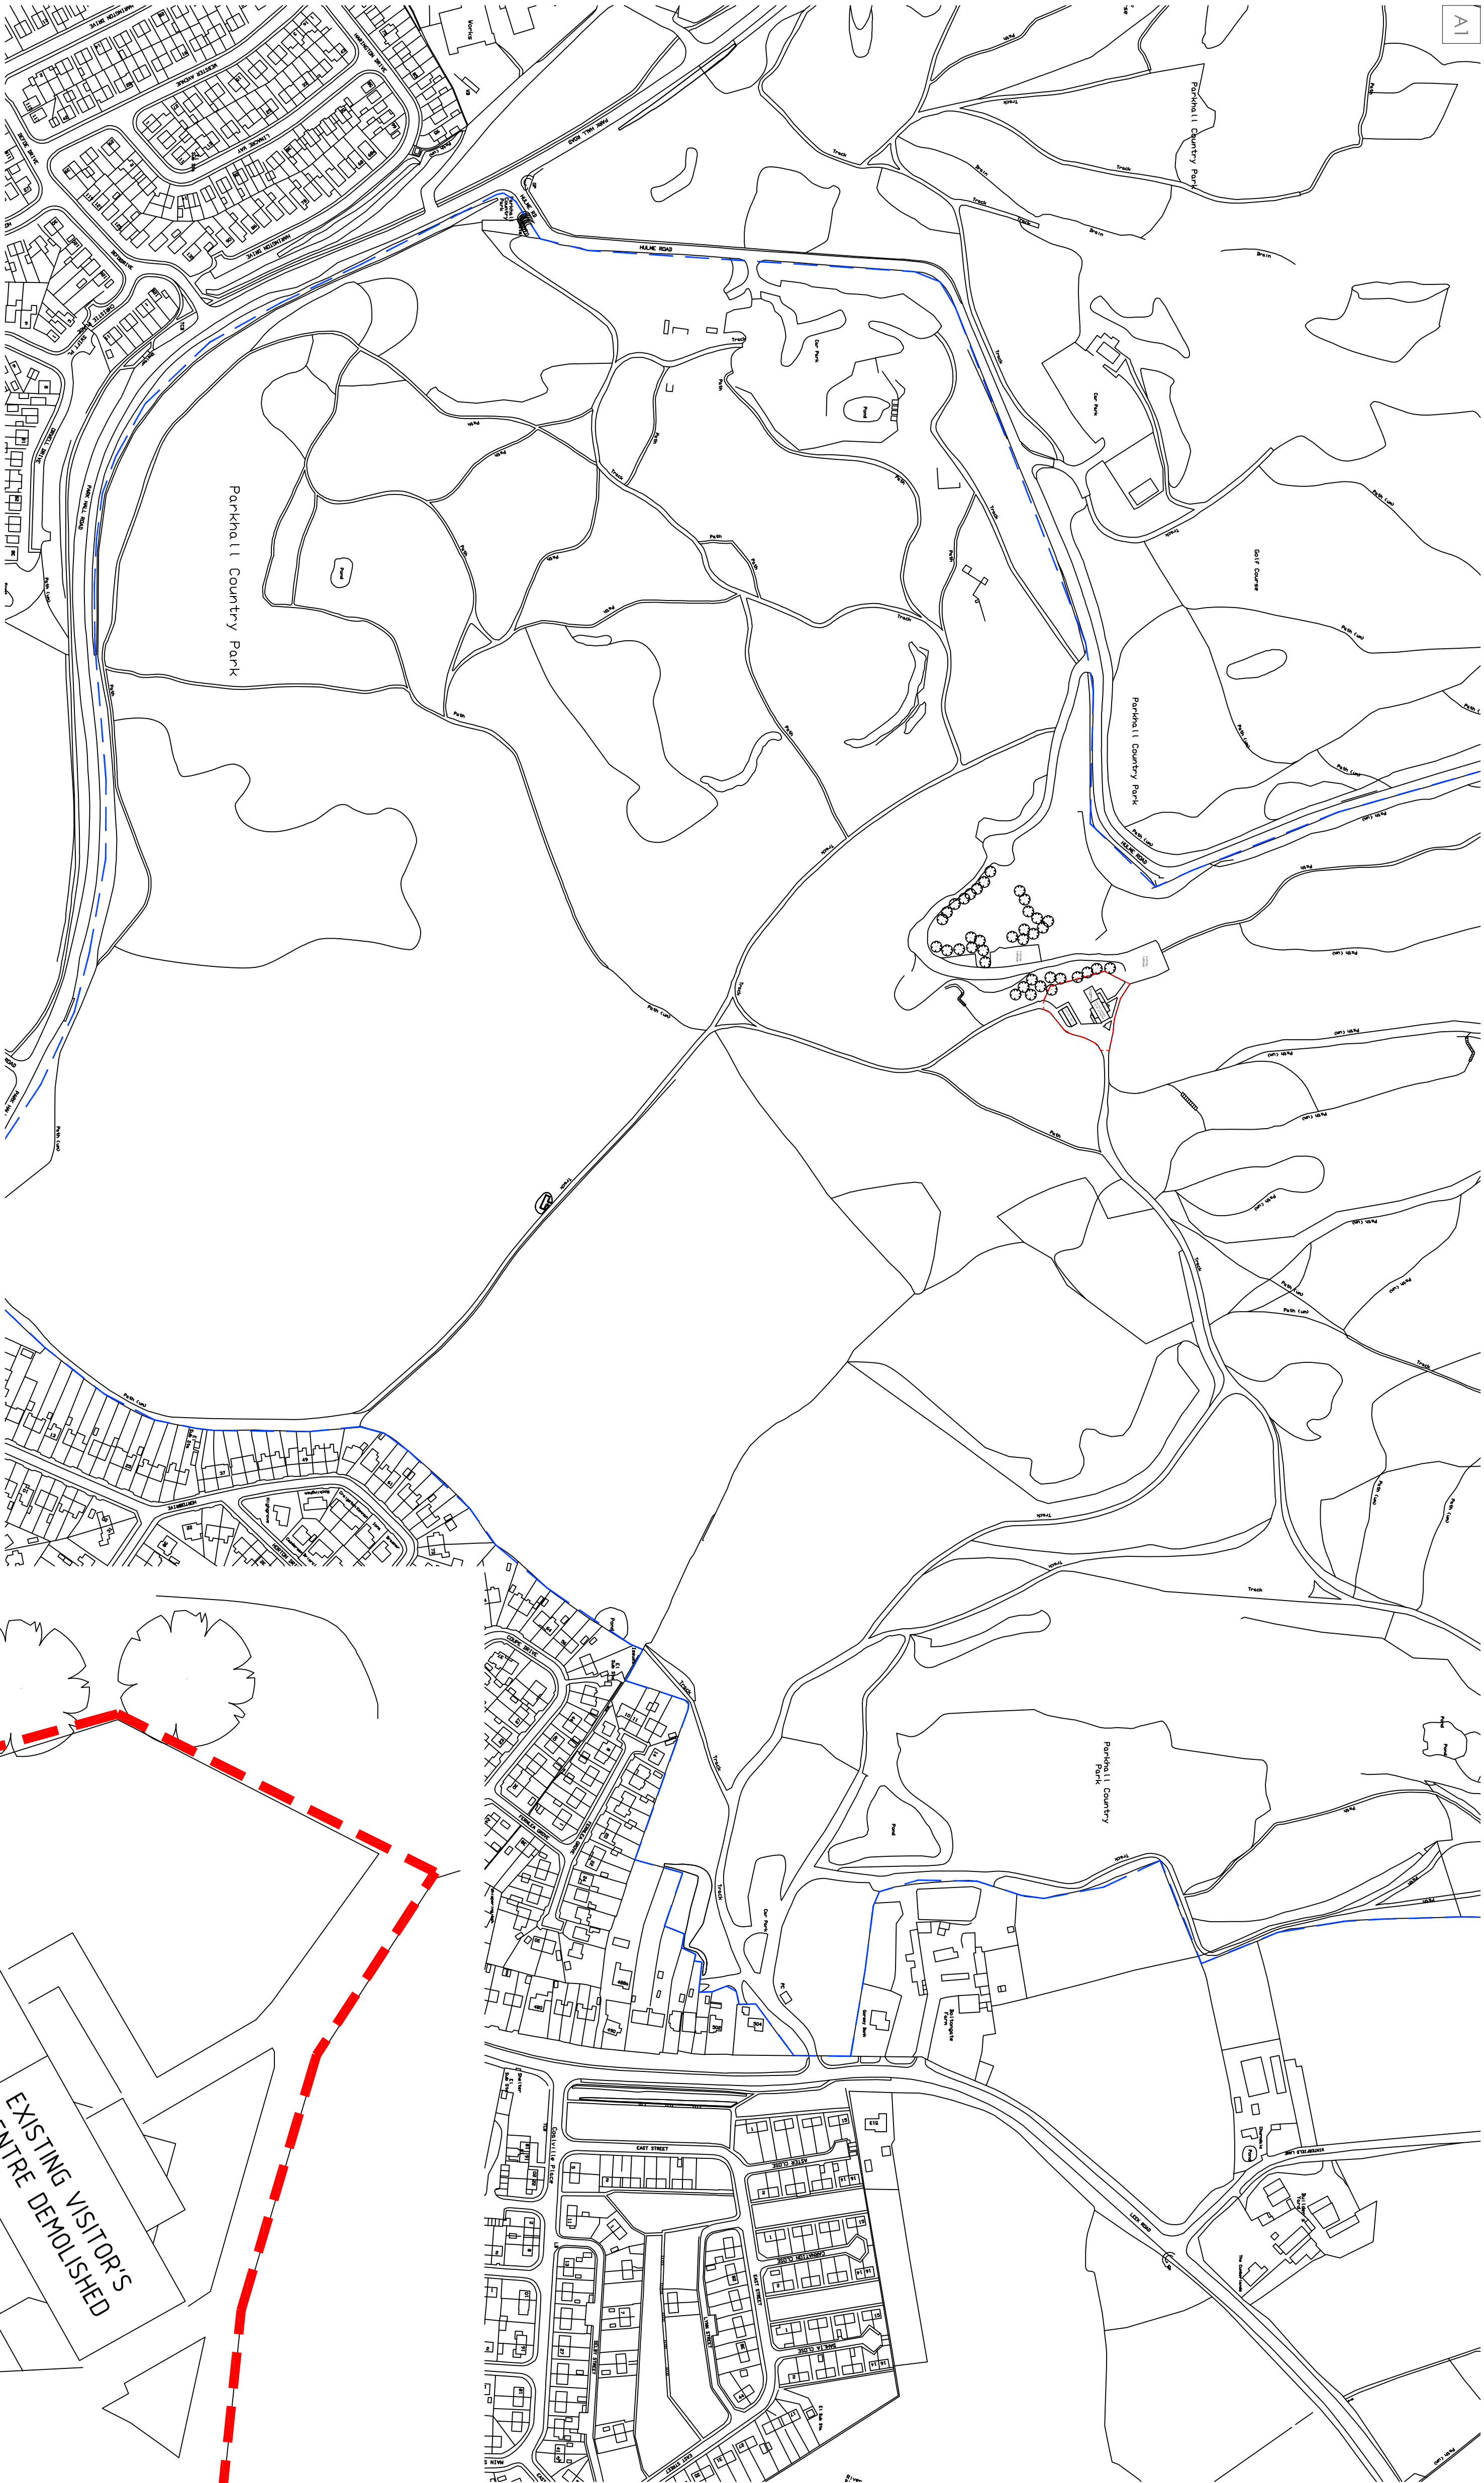

LOCATION PLAN (1:2500@A1)

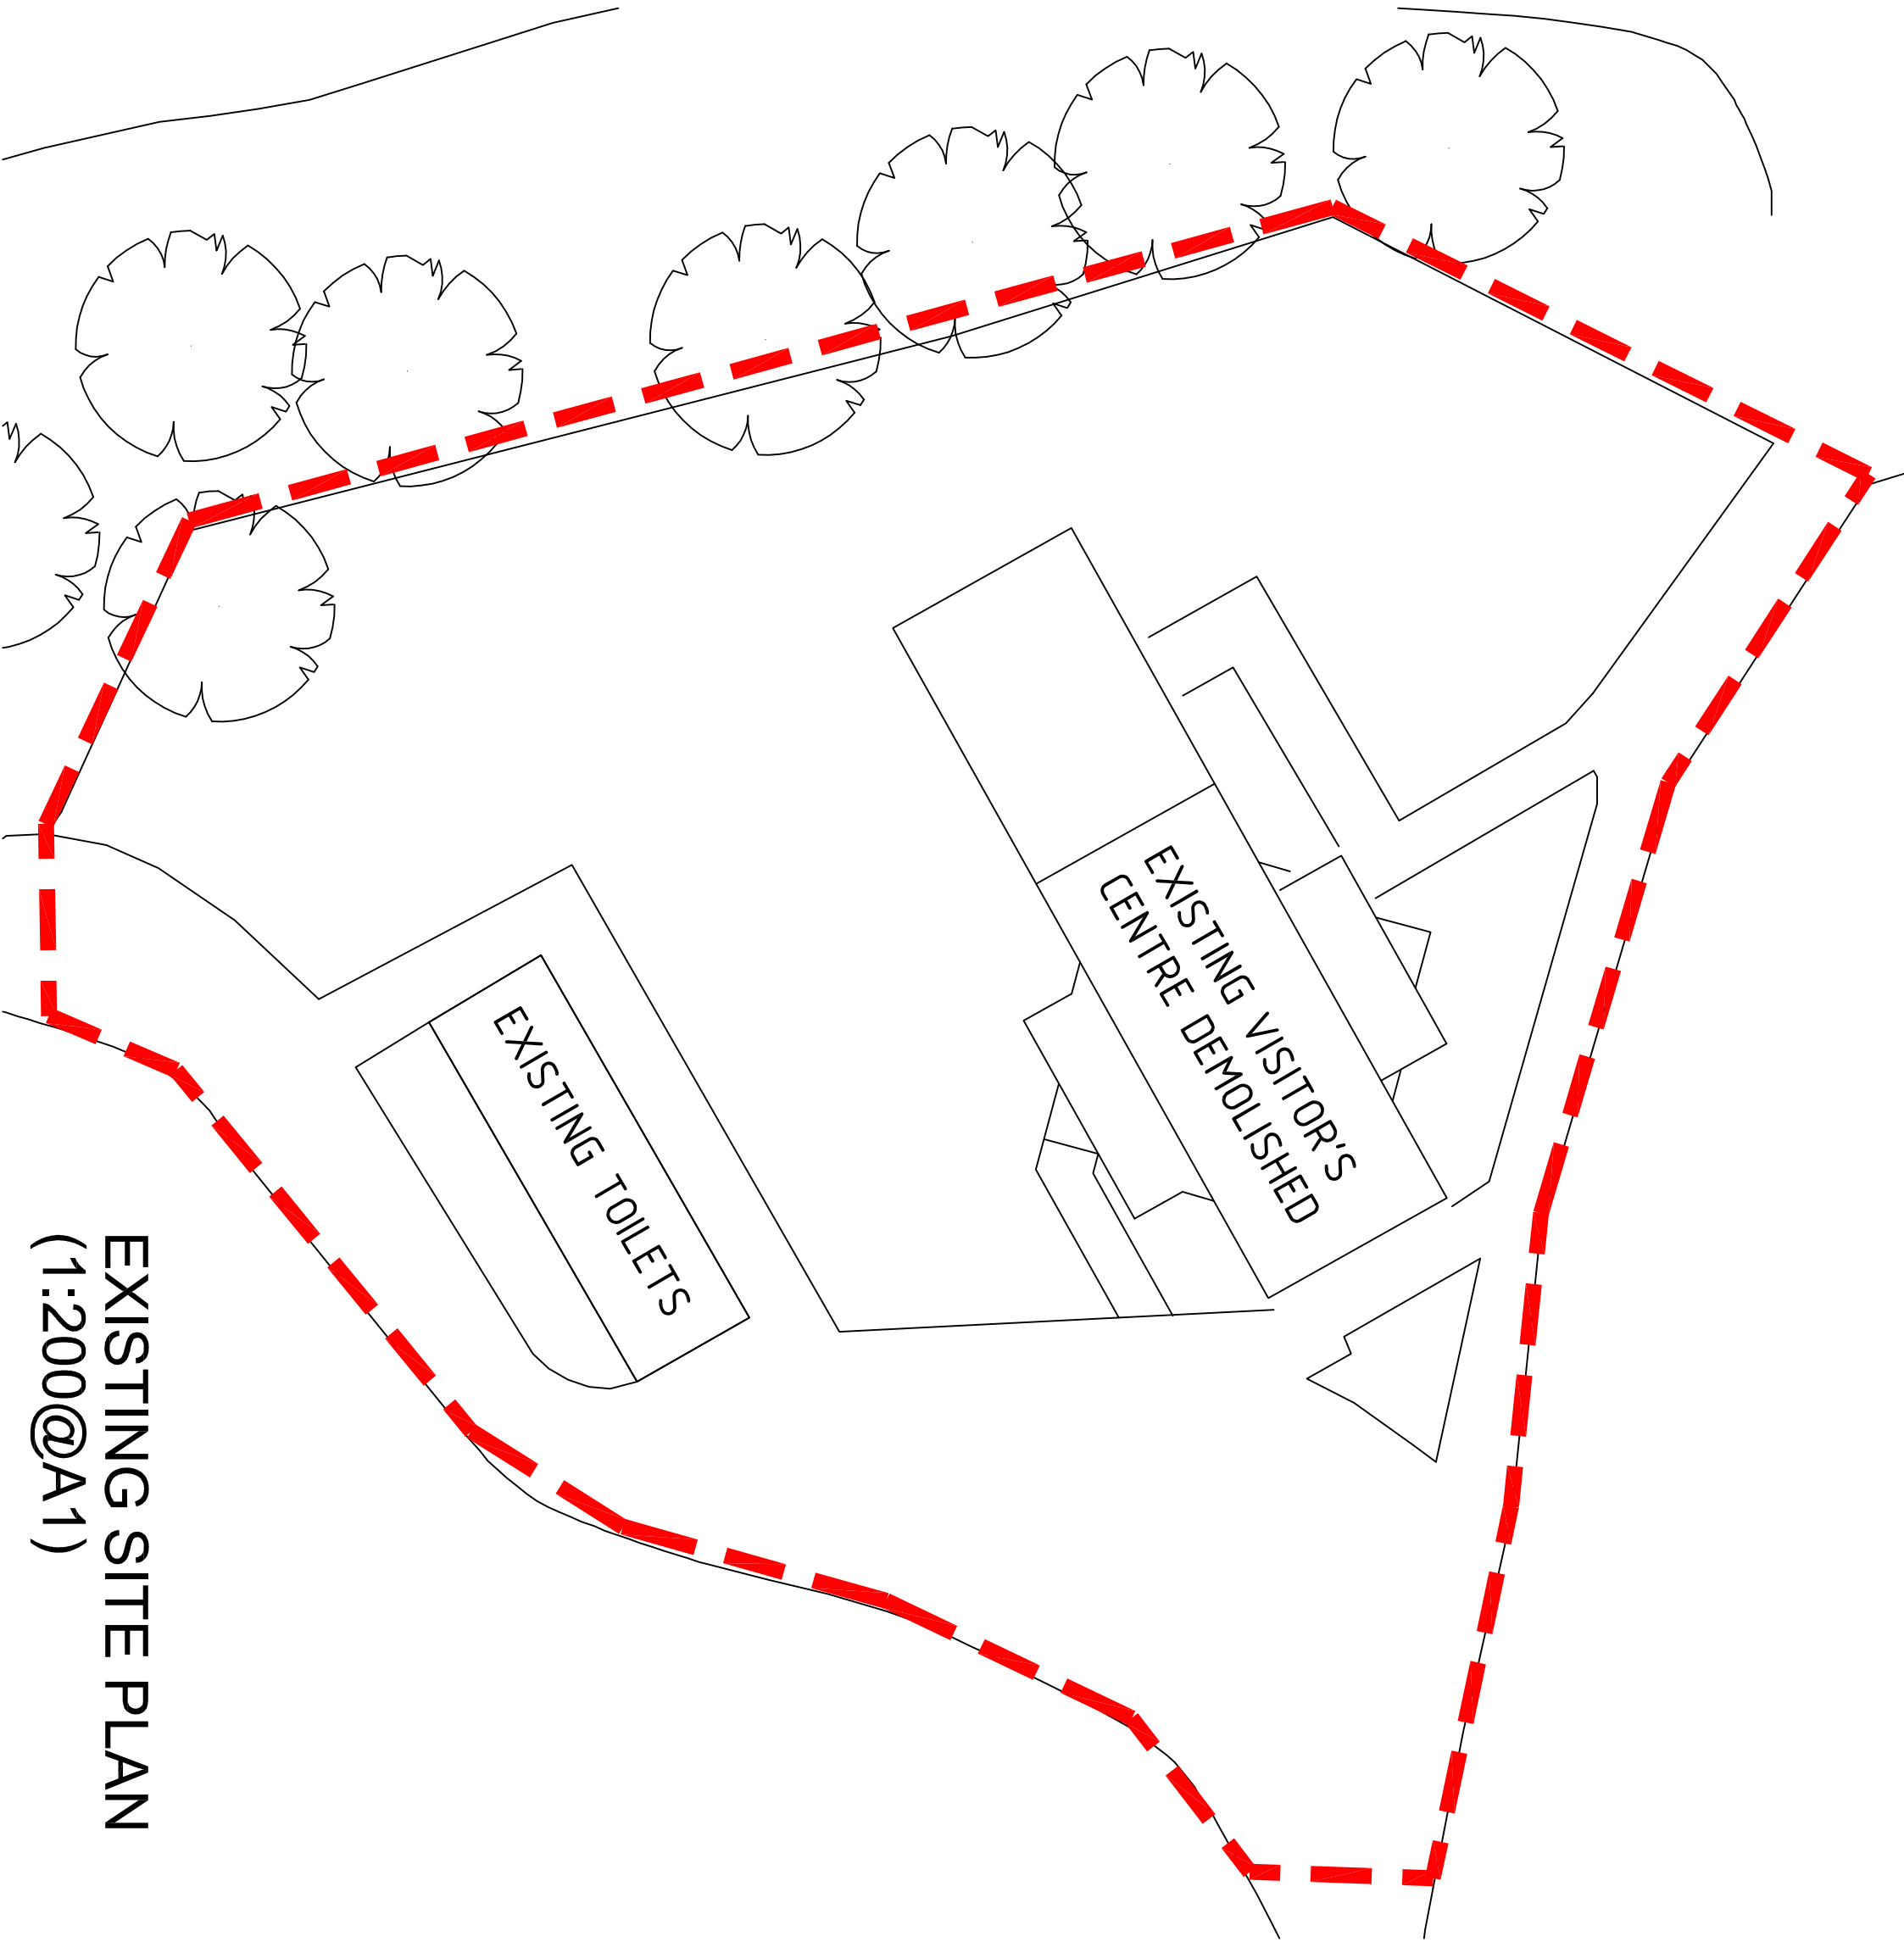

EXISTING SITE PLAN
(1:200@A1)



Pinegor Hoyward Design
The Pighouse
16 Gicham Street
Birmingham
B1 3JR
Tel: 0121 234 7009
Email: design@p-h-d.co.uk
Web: www.p-h-d.co.uk

Client
STOKE ON TRENT CITY COUNCIL

Project
NEW VISITORS CENTRE

Location
**PARK HALL PARK
HULME ROAD
LOCATION PLAN**

Stage			
PLANNING SUBMISSION			
Scale	Date	Drawn	Revision
Various	MAR 18	OCH	
Job No.	Drawing No.	Checked	
2229	01		