


NOTES:

- THE CONTRACTOR IS RESPONSIBLE FOR CHECKING DIMENSIONS, TOLERANCES & REFERENCES. ANY DISCREPANCY TO BE VERIFIED WITH THE ARCHITECT BEFORE PROCEEDING WITH THE WORKS
- WHERE AN ITEM IS COVERED BY DRAWINGS OF DIFFERENT SCALES, THE LARGER SCALE DRAWING TO BE WORKED TO DO NOT SCALE FROM THE DRAWING. FIGURED DIMENSIONS TO BE WORKED TO IN ALL CASES.
- THIS DRAWING TO BE READ IN CONJUNCTION WITH:

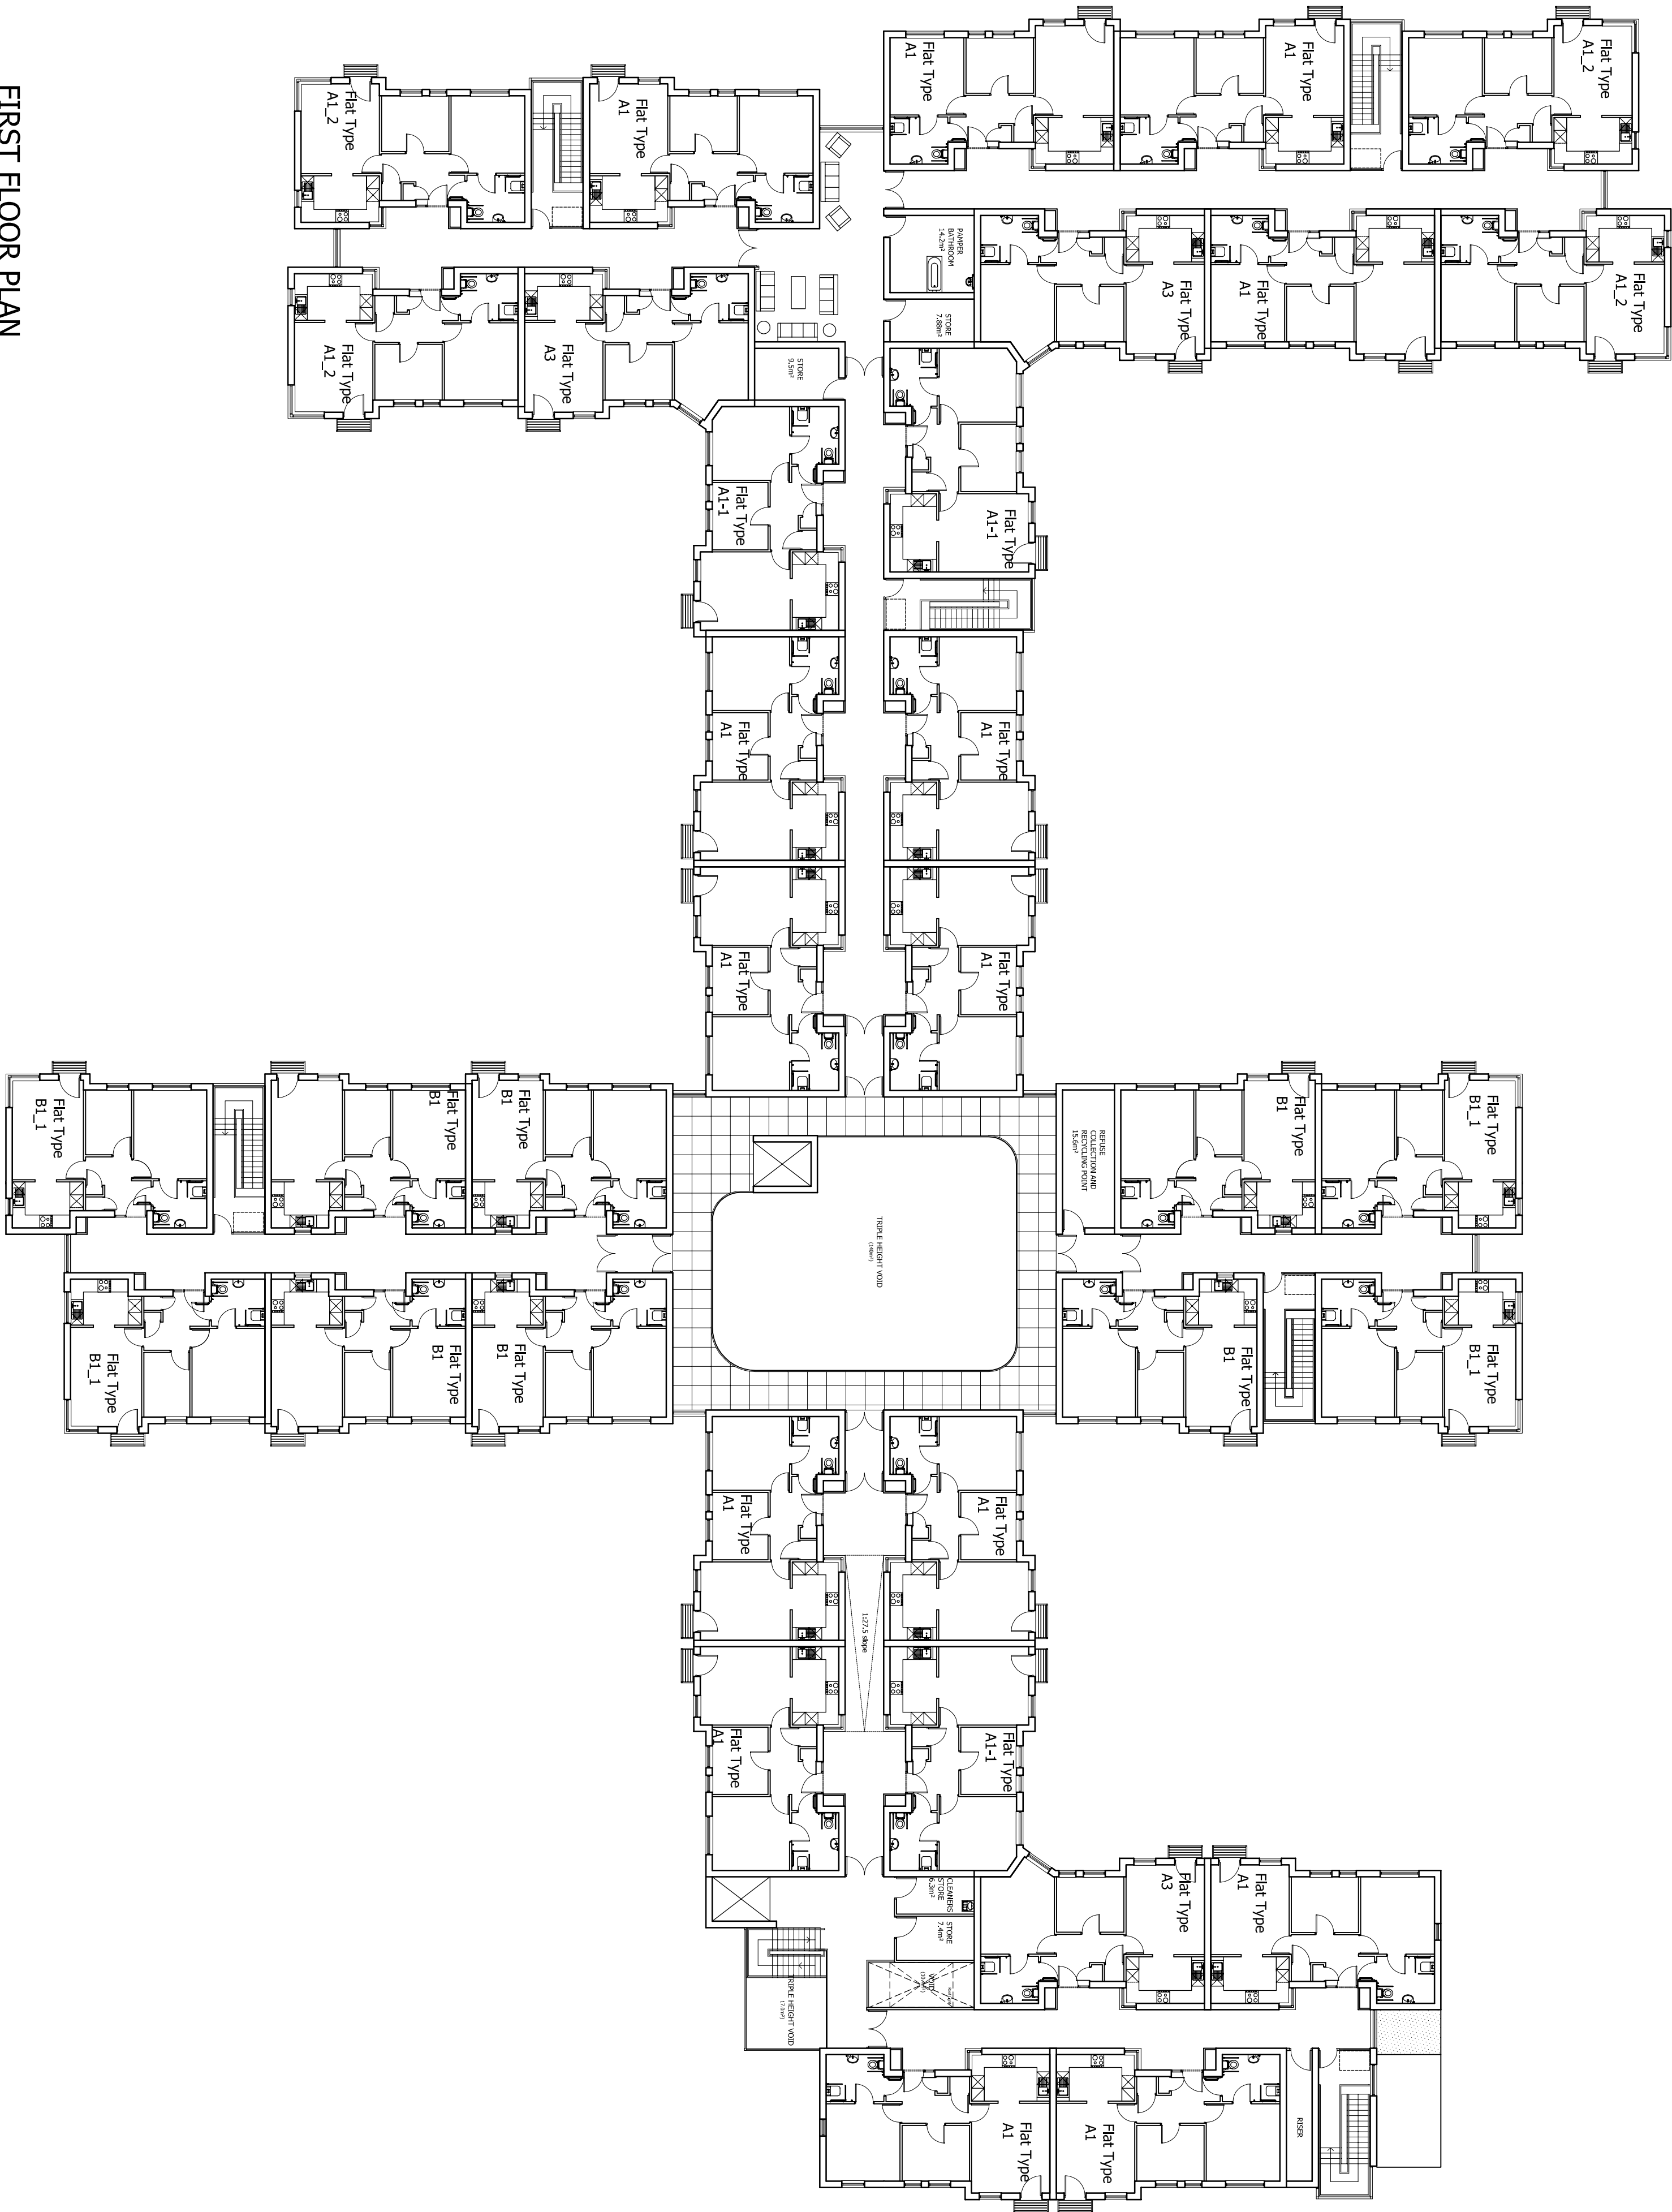

FIRST FLOOR PLAN
FLOOR AREA: 3031.1m²

0m 2m 4m 8m 12m

Description:

PLANS GA - FIRST FLOOR PLAN

Purpose of Issue:

PLANNING

Drawn by:	Checked by:	Scale:
HR		1:200
Date:	Project No:	Drawing No: Rev:
JUN 10	08-023	G/22/04