




- Roof Tiles  
Staffordshire Blue Plain Clay Tiles
- Roof Windows  
Velux or similar conservation style roof lights
- Windows  
Timber purpose made sash type windows
- External Walls  
Iusstock Iwanhoe Cottage Facing Bricks

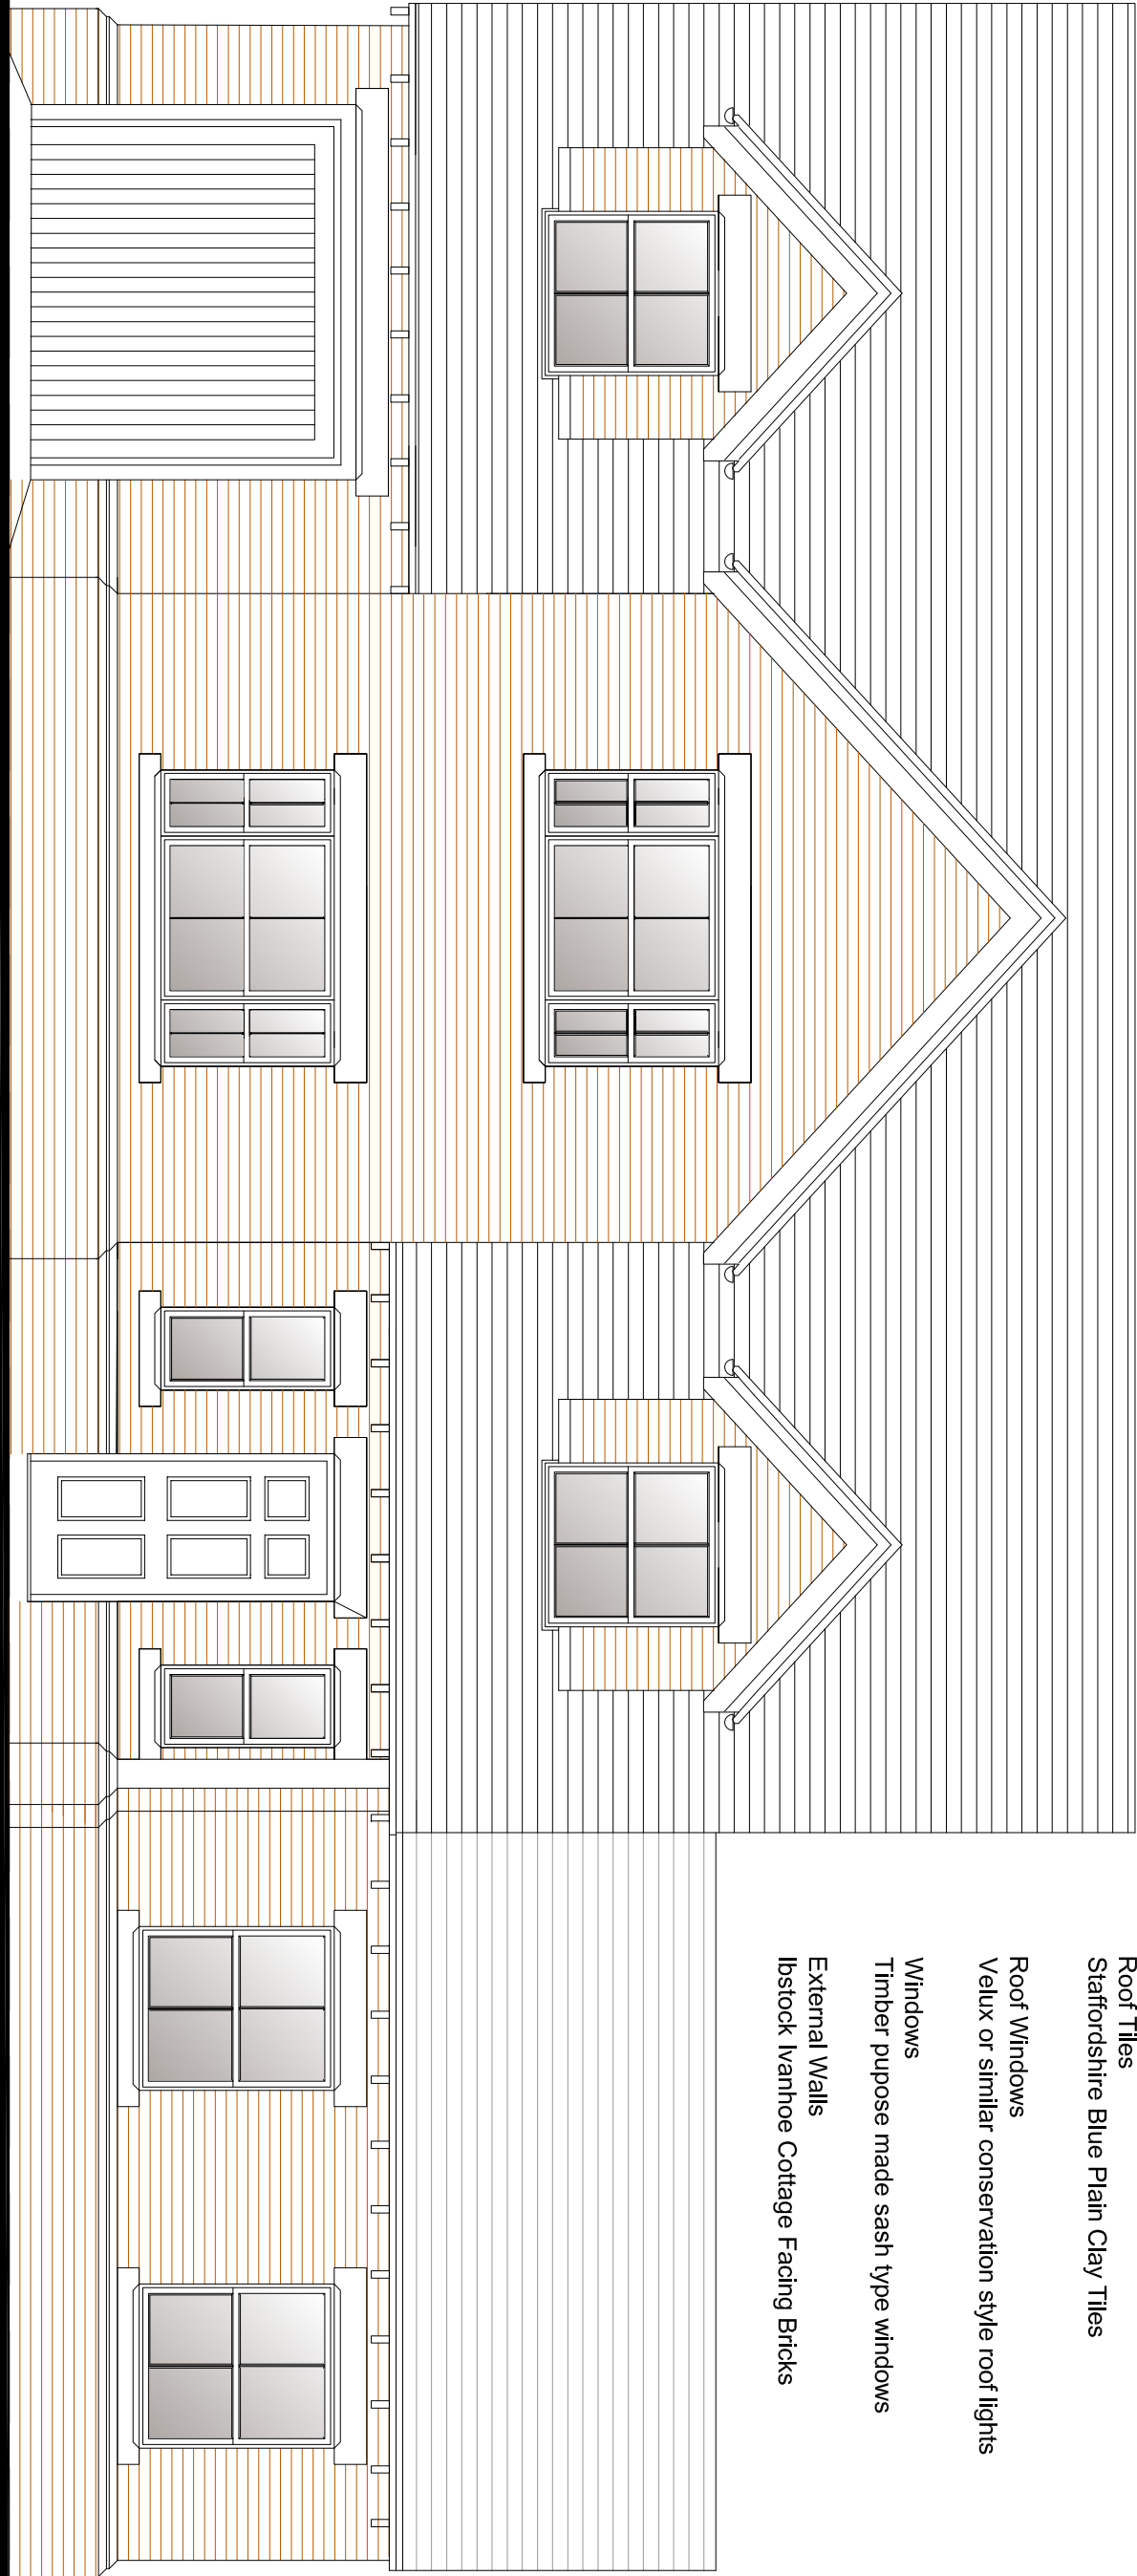


Front Elevation    Scale 1:50 @ A1

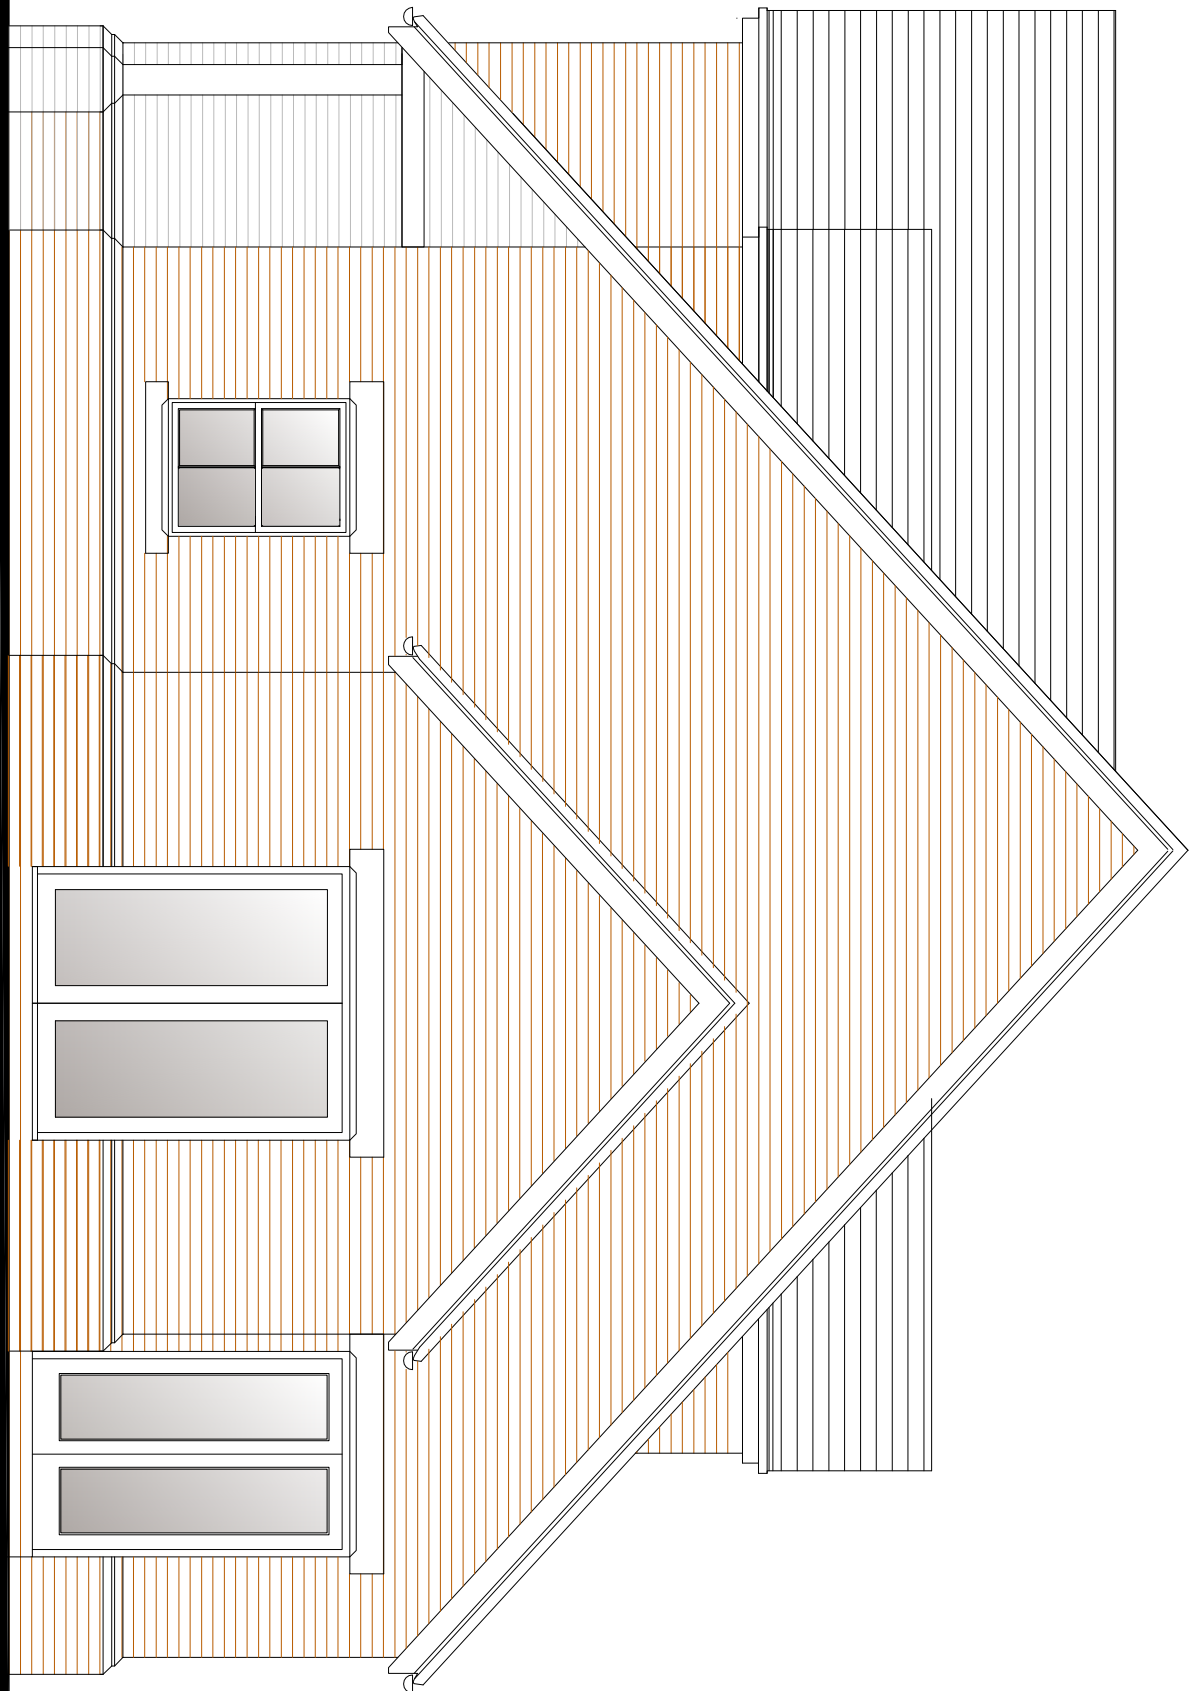

Side Elevation    Scale 1:50 @ A1

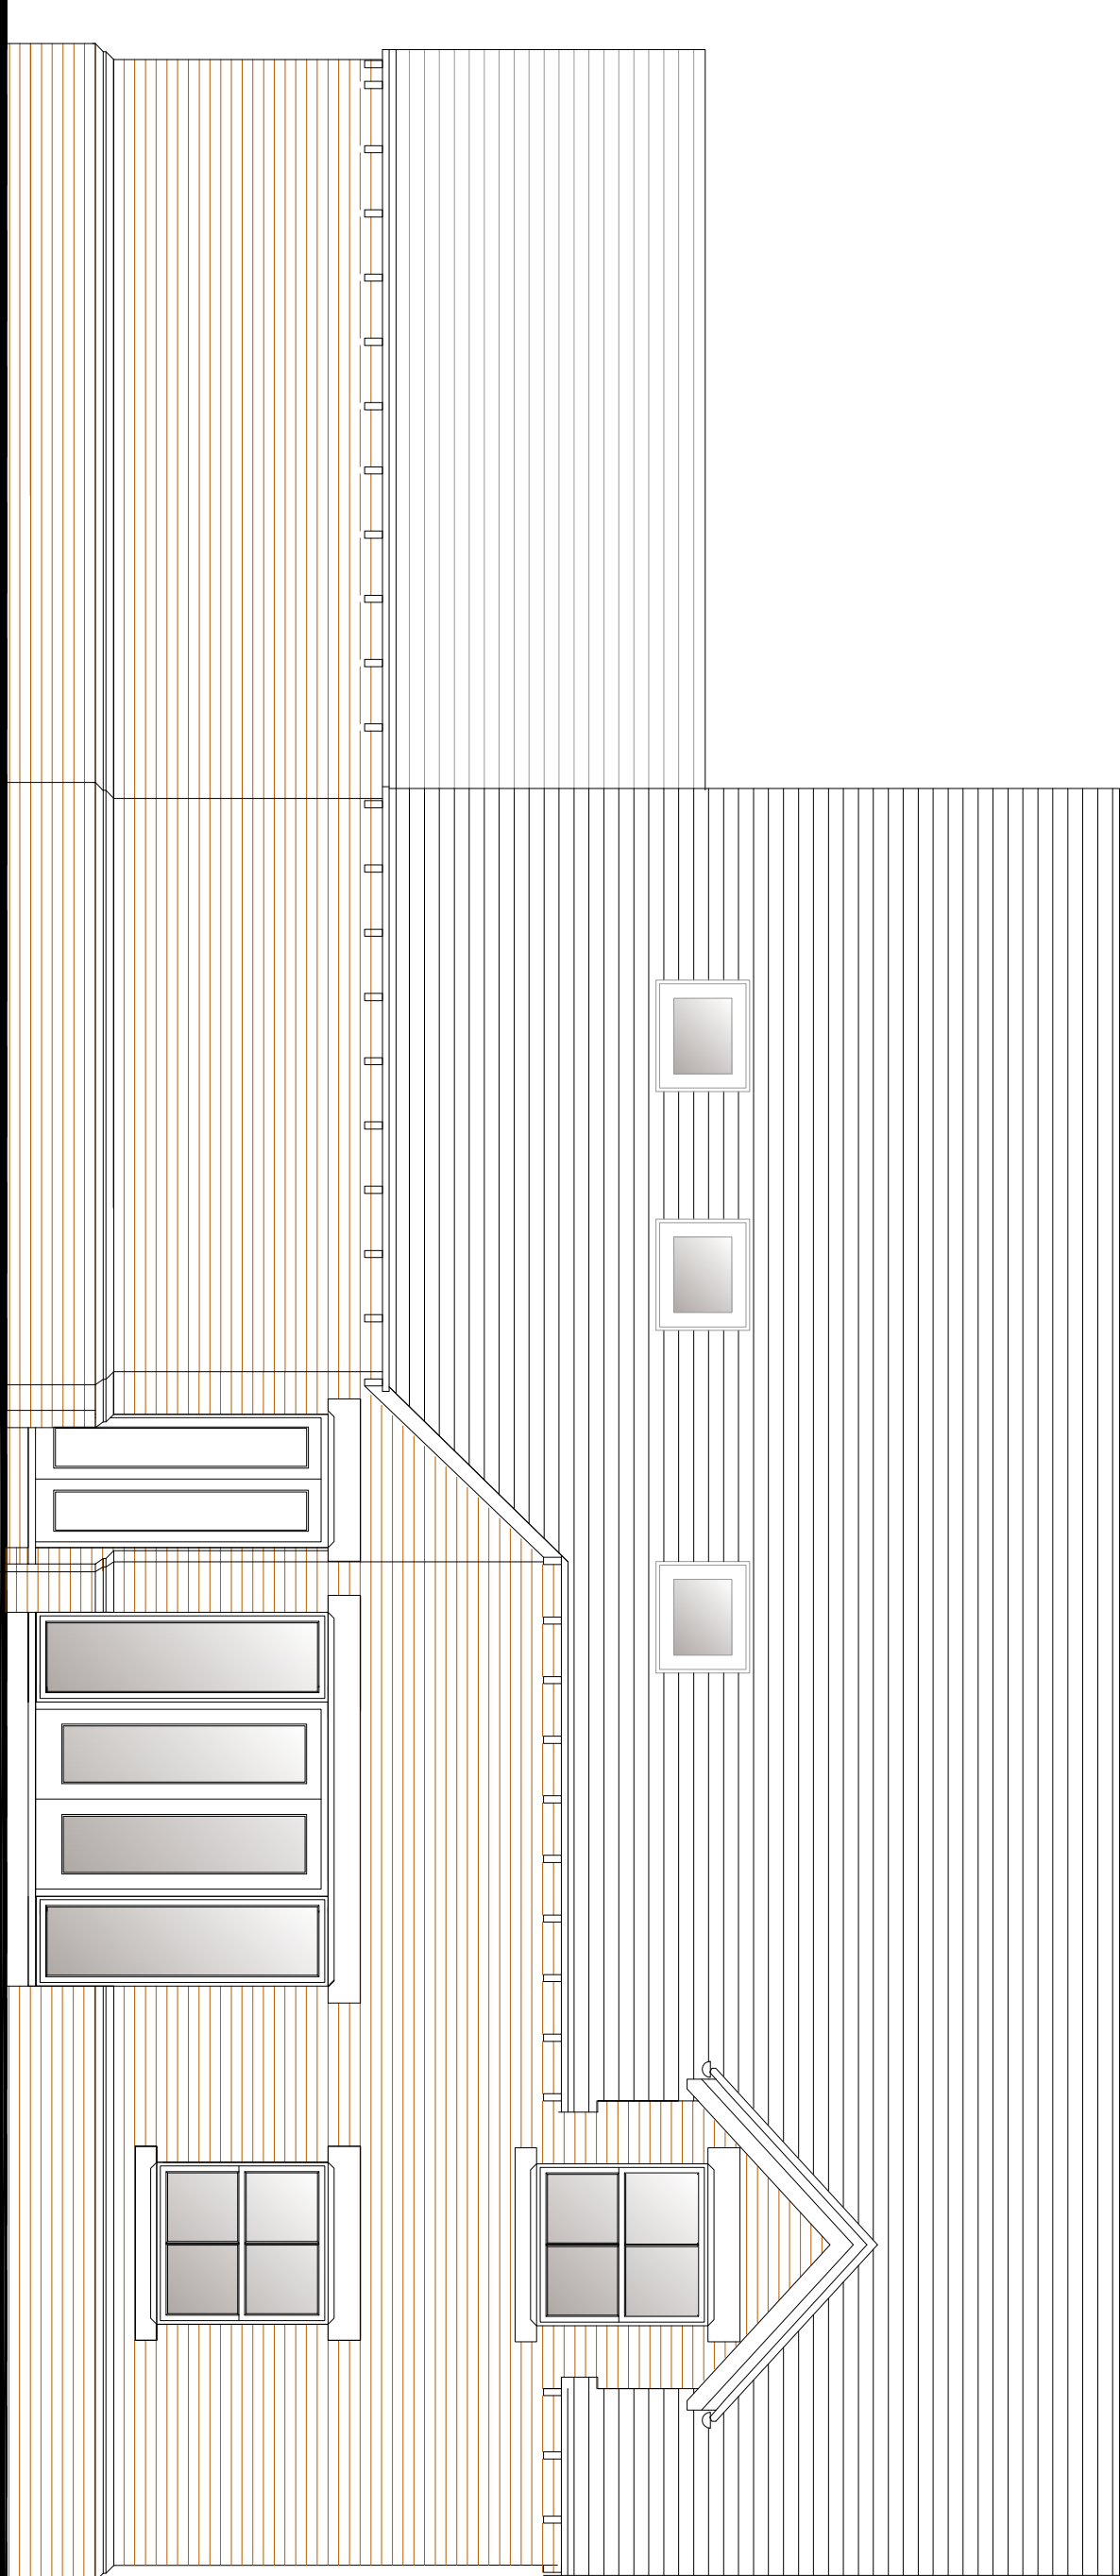


Rear Elevation    Scale 1:50 @ A1

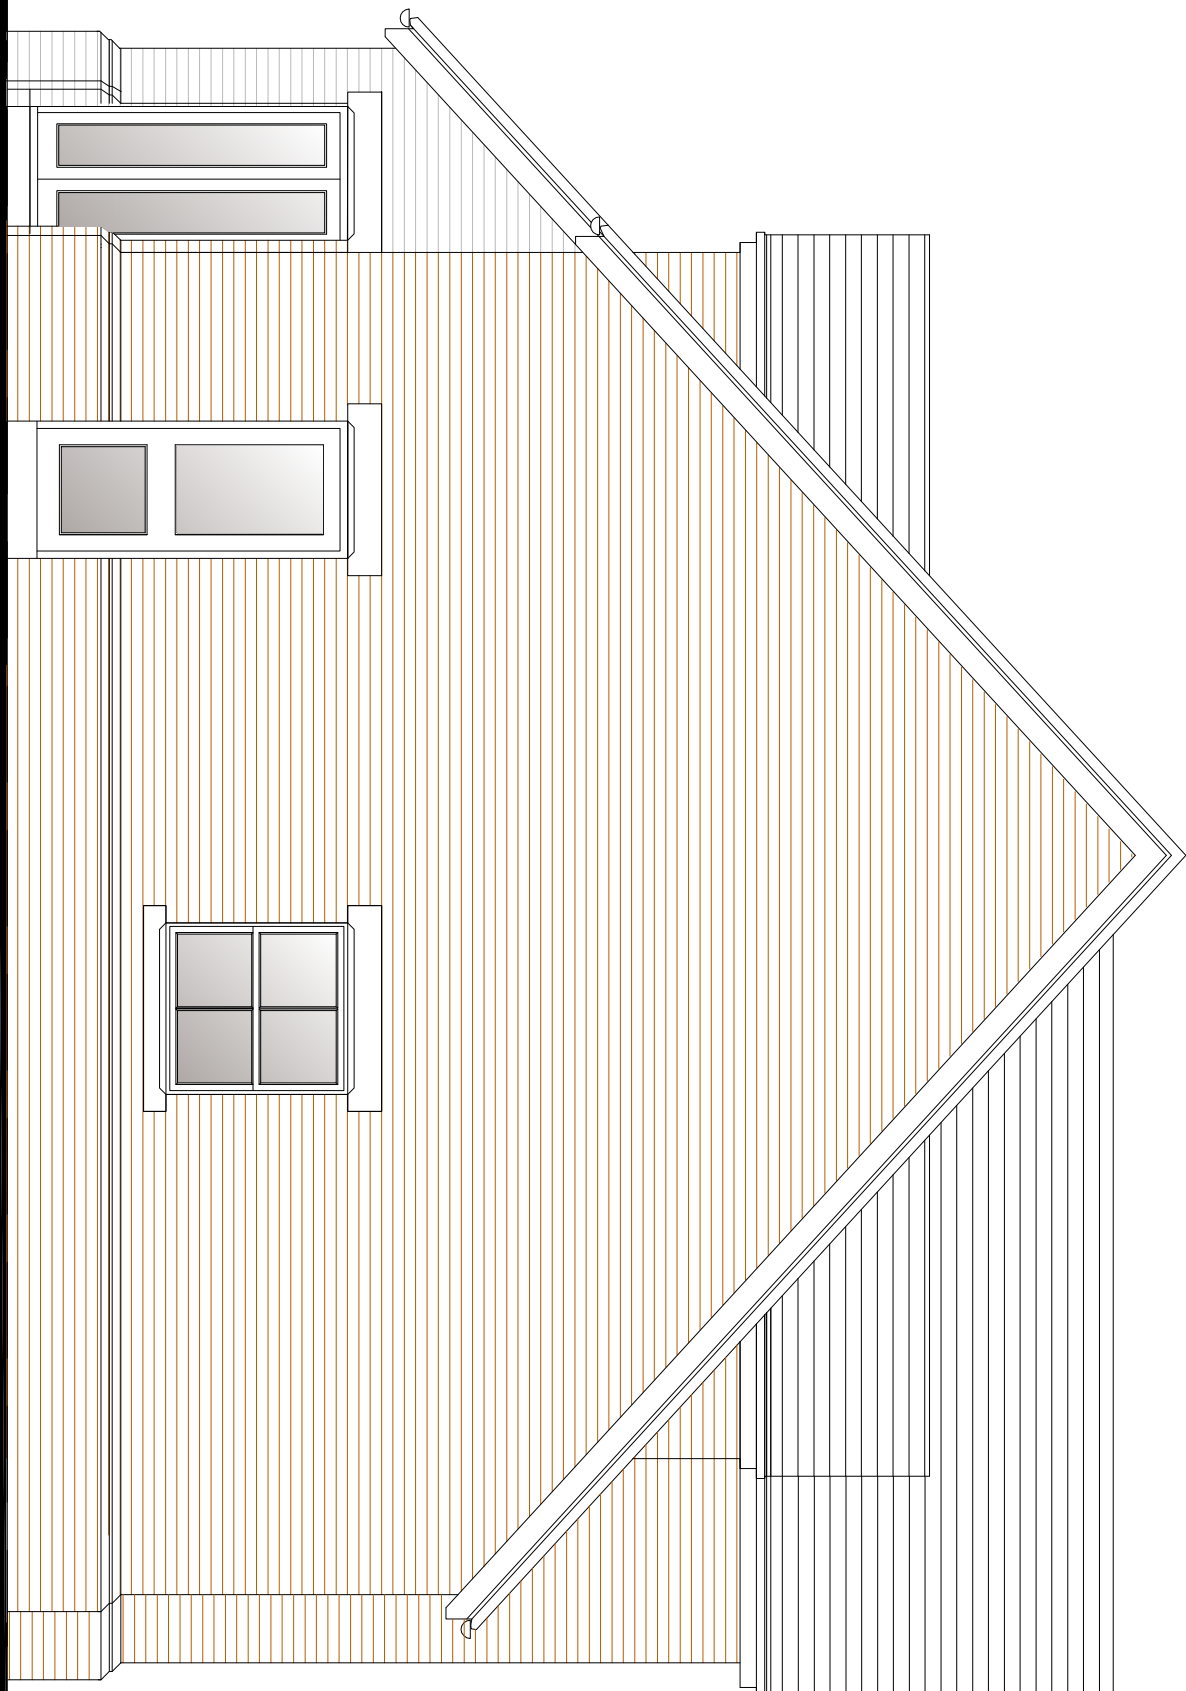

Side Elevation    Scale 1:50 @ A1

# PLANNING

Rev.	Drawn	Comments	Date

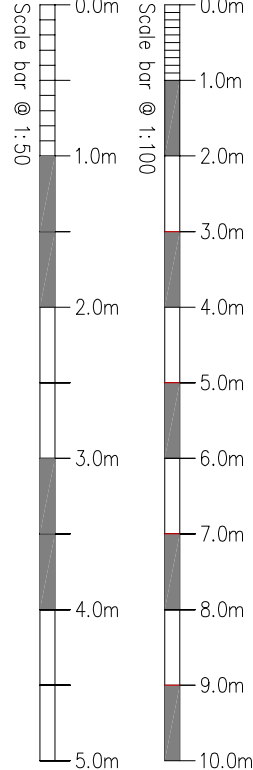

**MAC**  
ARCHITECTURAL DESIGN LTD  
Moorland House, Moorland Road, Stoke on Trent,  
Staffordshire, ST6 1JD.  
Tel: 01823 252525  
Email: [sales@mac-arch.co.uk](mailto:sales@mac-arch.co.uk)

**Client:**  
Mr & Mrs C Barks.

**Project:**  
Proposed Detached Dwelling on Land  
off Hurstons Lane, Alton,  
Stoke on Trent, Staffordshire.  
ST10 4AP.

**Title:**  
Proposed Elevations

**Status:**  
Planning.

Scale at Size A1:    Date:    Drg.  
1:50                      1496 - 01H    July 2017