



Existing Roof Plan

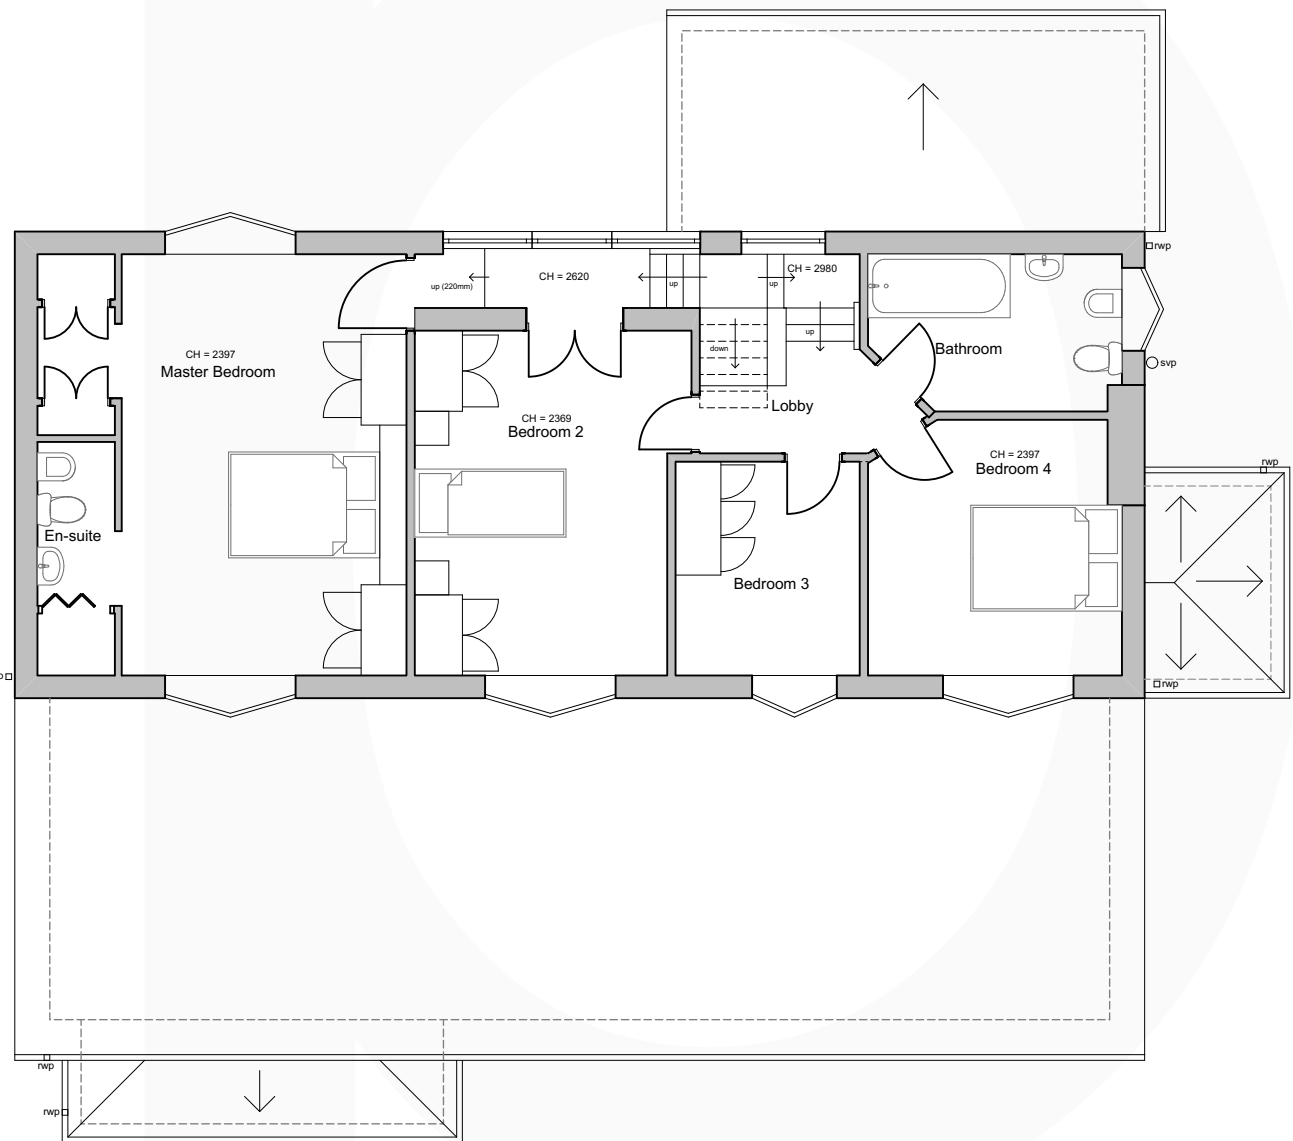

Existing First Floor Plan

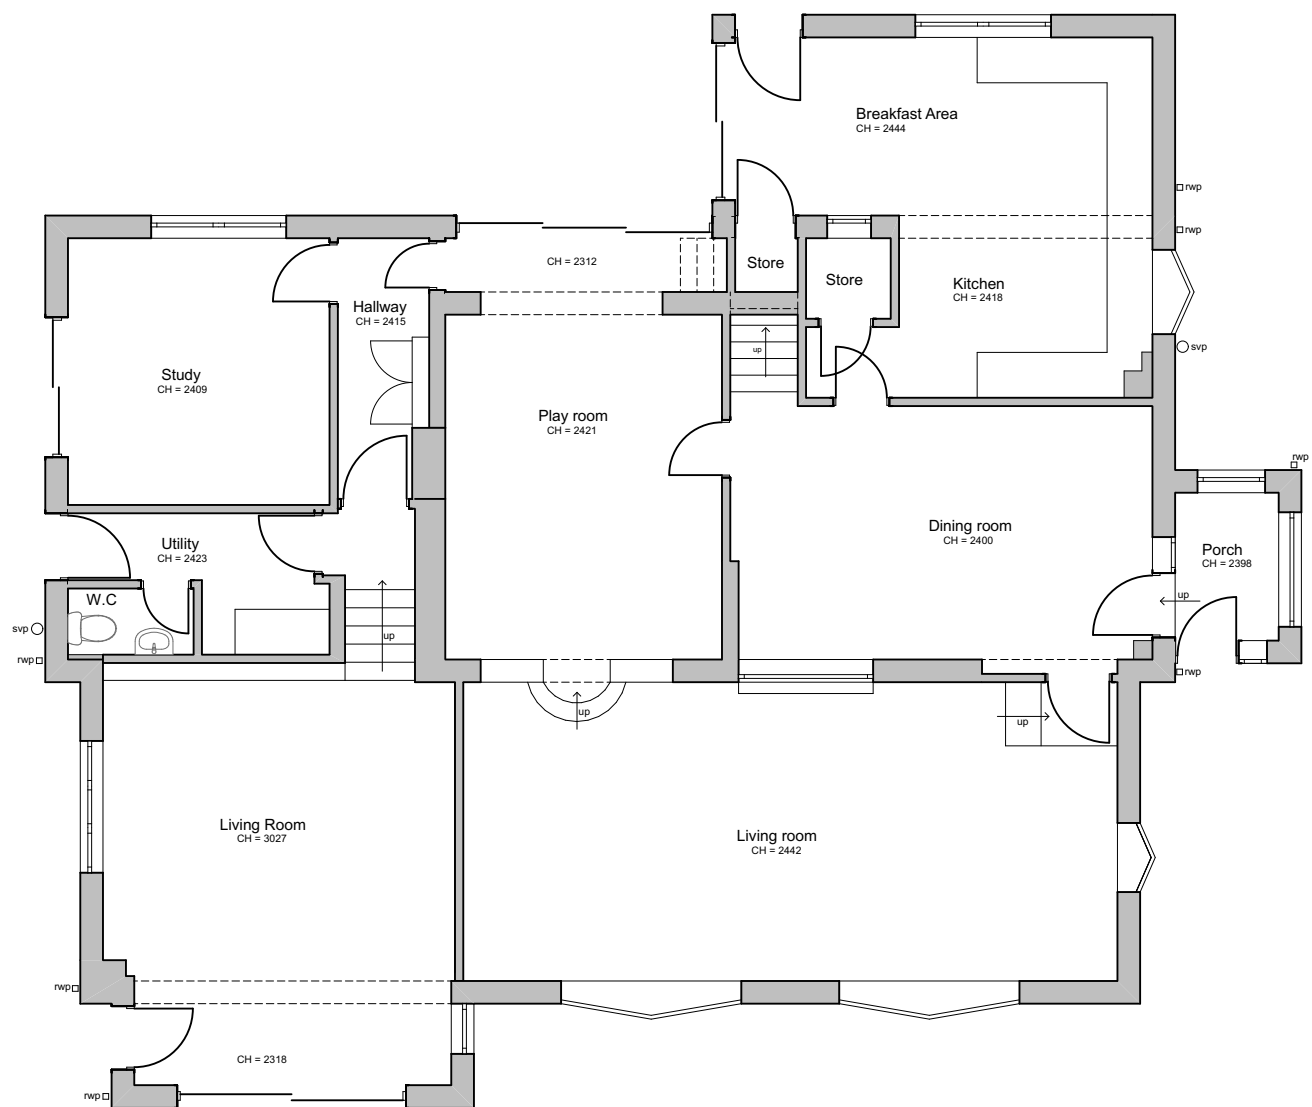


Existing Ground Floor Plan



Existing South Elevation




Existing East Elevation

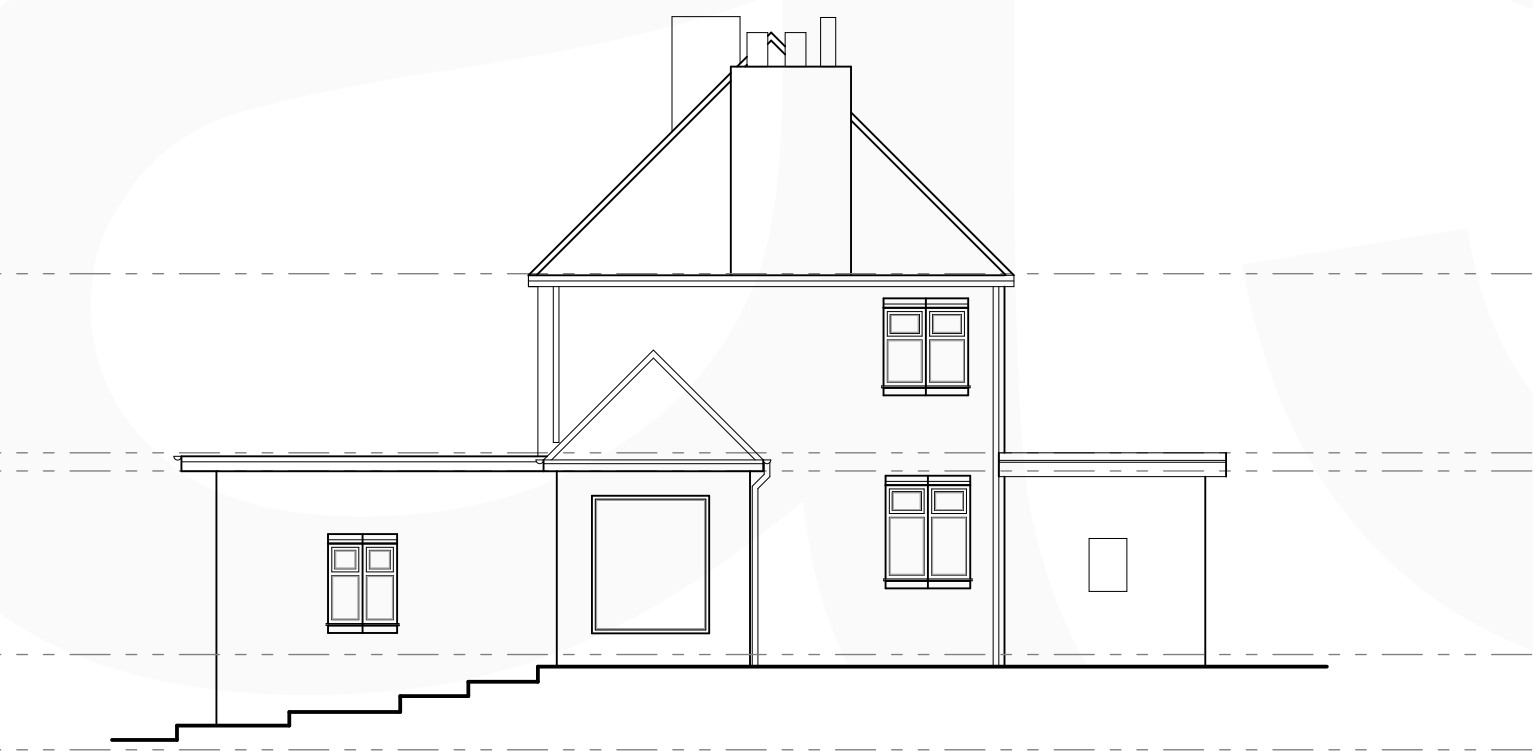

Existing North Elevation




Existing West Elevation

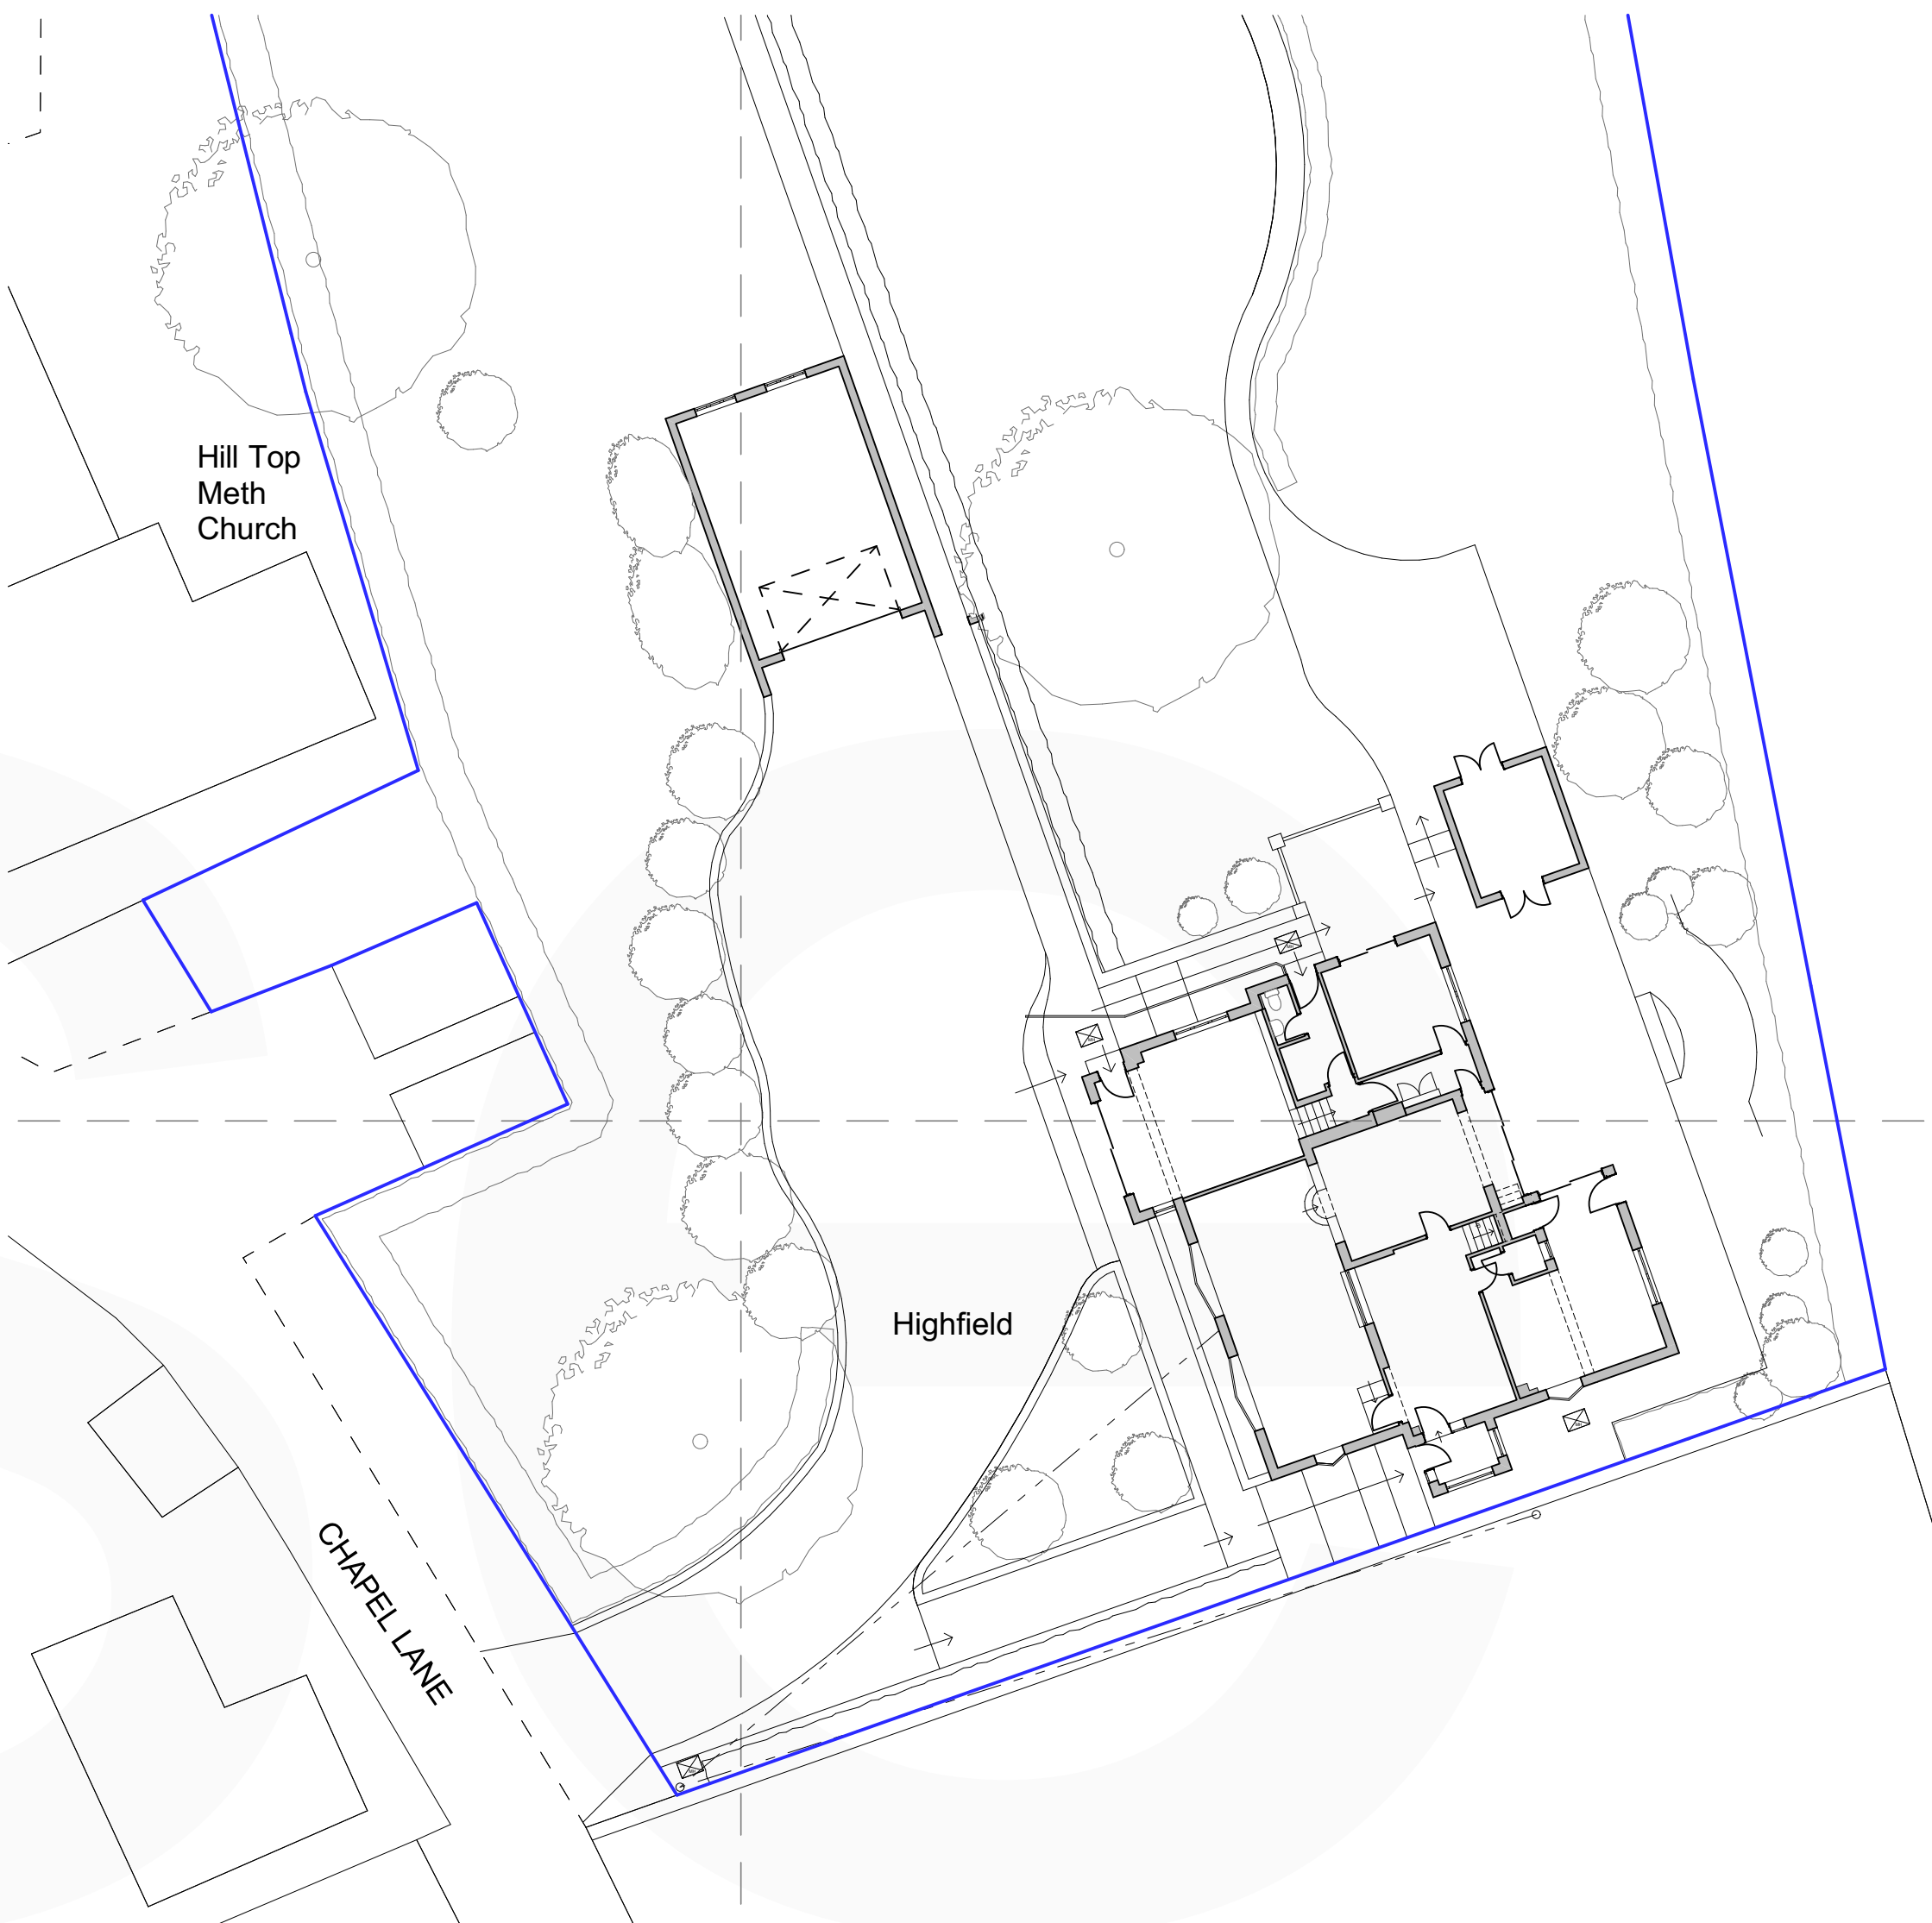

Existing Site Plan

scale 1:200 @ A1

 

A	02.05.18	Amended following planning officer comments	JH	BGE
Rev No.	Date.	Rev.	By.	Chk.

PLANNING

Scale.	1:100 @ A1	Date.	Jul' 17	Drawn by.	AT	Chk.	BGE
Project Title.							Highfield
Client.							Mr & Mrs Pegg
Drawing Title.							Existing Plans & Elevations
Project No.	BA1861		Drawing No.	PL-001		Revision.	A