



EX. Ground Floor Plan 1:50

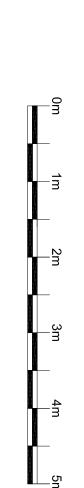


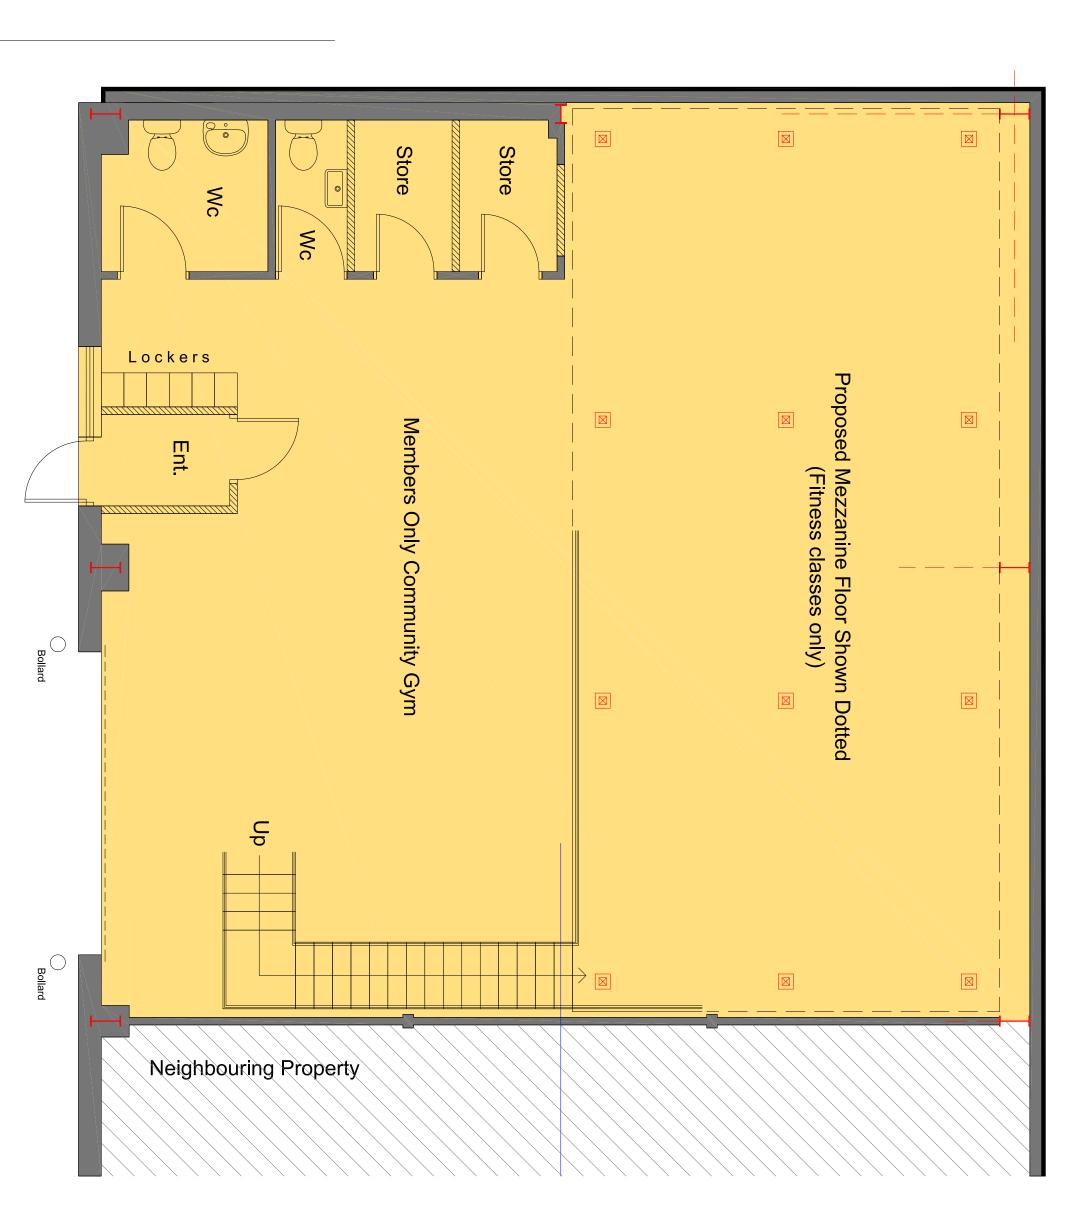

Floor Plan 1:50 Proposed Ground

Security Fence

Hard standing & Parking

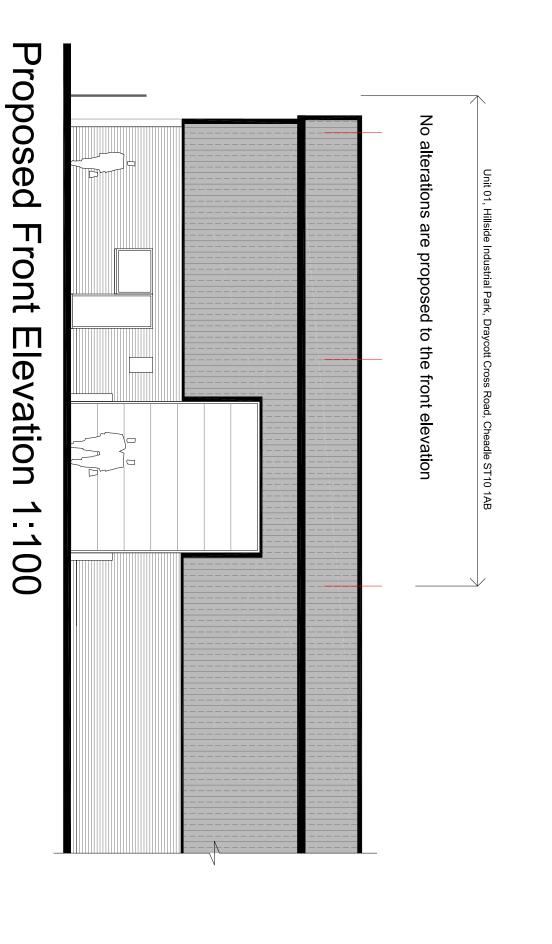

Ε ×

Front Elevation

1:100





Front View Existing Property

		l
All dimensions, construction details and specification details contained on this drawing are for planning & Building Regs purposes only. All are to be checked and agreed on site with Client / Building Inspector as applicable prior to construction.	Planning & Building Regulations Only	

35 Snitfire May	Building Plans Dr. All dealings with L	ALL DIMENSION ARE TO BE CHE CONTRACTOR T ARRANGEMENT CHECKED AND /	Rev Co			
	Building Plans Drawn & Submitted for Planning and Building Regulations Approval All dealings with Local Authority / Free Quotes & Advice	ALL DIMENSIONS & LEVELS INDICATED ON THIS DRAWINGS ARE INDICATIVE ONLY. ALL ARE TO BE CHECKED ON SITE BY THE CONTRACTOR PRIOR TO CONSTRUCTION. CONTRACTOR TO TAKE FULL RESPONSIBILITY FOR ALL TECHNICAL DETAILS, ARRANGEMENTS, LAYOUTS AND SPECIFICATION DETAILS. ALL DETAILS ARE TO BE CHECKED AND APPROVED BY BUILDING CONTROL PRIOR TO CONSTRUCTION.	Comment			
S & A	ADVICE	N. O BE	Date			

Client: CHANGE OF USE AT UNIT 01, HILLSIDE INDUSTRIAL PARK, DRAYCOTT CROSS ROAD, CHEADLE ST10 1AB Status: FOR PLANNING & BUILDING REGS APPROVAL ONLY Title: EX. & PROPOSED PLANS & FRONT ELEVATIONS						Io	35. Tun Sto S70	Bui All
	EX. & TROTOMED TLANG & FRONT ELEVATIONS	Title:	Status: FOR PLANNING & BUILDING REGS APPROVAL ONLY	Project: CHANGE OF USE AT UNIT 01, HILLSIDE INDUSTRIAL PARK, DRAYCOTT CROSS ROAD, CHEADLE ST10 1AB	© Client: MR A PRICE (ZION GYM)	Cd	/	Building Plans Drawn & Submitted for Planning and Building Regulations Approval Output Output All dealings with Local Authority / Free Quotes & Advice

Drawing No: BR 01A

Scale: 1:50, 1:100, 1:500 @A1

Date: MAY 2018