


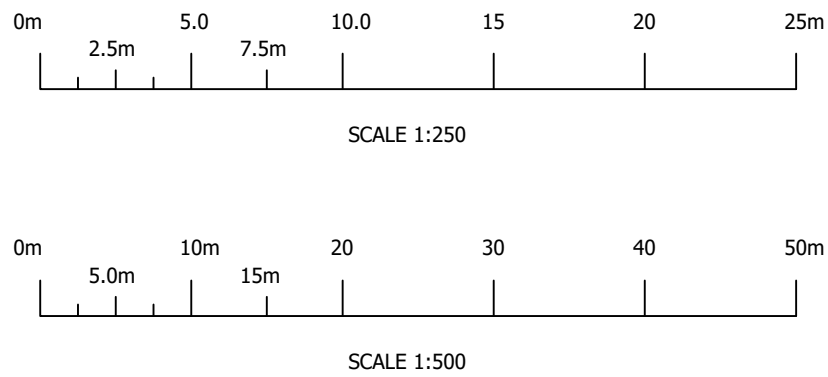

Existing Site Plan  
Scale 1 : 250



View One.



View Two.




View Three.



View Four.

B	Scale changed to correspond with proposed site plan and notation added.	JG			05-09-2018
A	Existing Trees illustrated.	JG			05-08-17
Rev.	Revision Description	Drm			Date

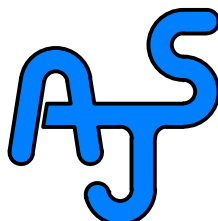 A.J.S. Structural Design			Tel: 01889 568056 Fax: 01889 569805	
62 Carter Street Uttoxeter Staffs. ST14 8EU				
Client:  Mr R Oldham Tearne Quarry, Hollington Stoke-on-Trent, ST10 4HR				
Title:  Proposed Residential Development: Existing Quarry Layout				
Drawn by:  JG		Date:  January 2016		Index No.:
Scales:  1 : 250, Paper Size A1				
Drawing No:  A2561 - 001				Revision  B