




PETROL FILLING STATION LOCATION IN MASTERPLAN 1:15000

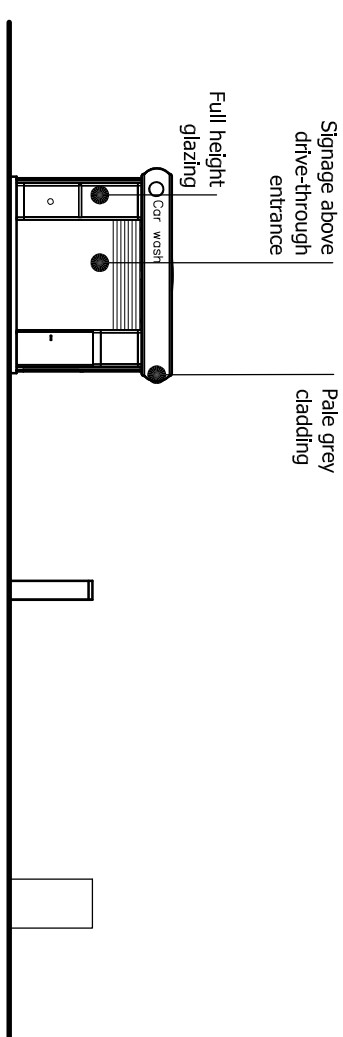


CAR WASH & RECYCLING: SOUTH EAST ELEVATION 1:200

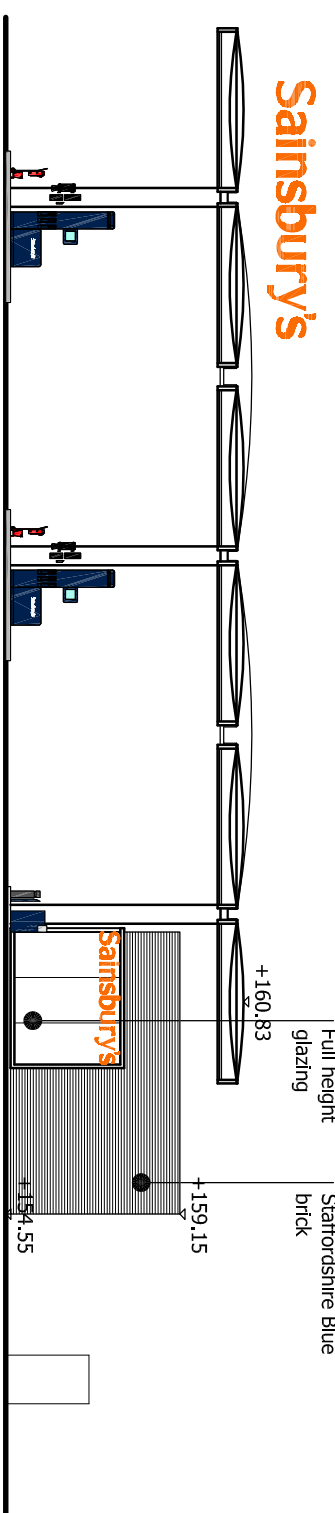


PETROL FILLING STATION: SOUTH EAST ELEVATION 1:200

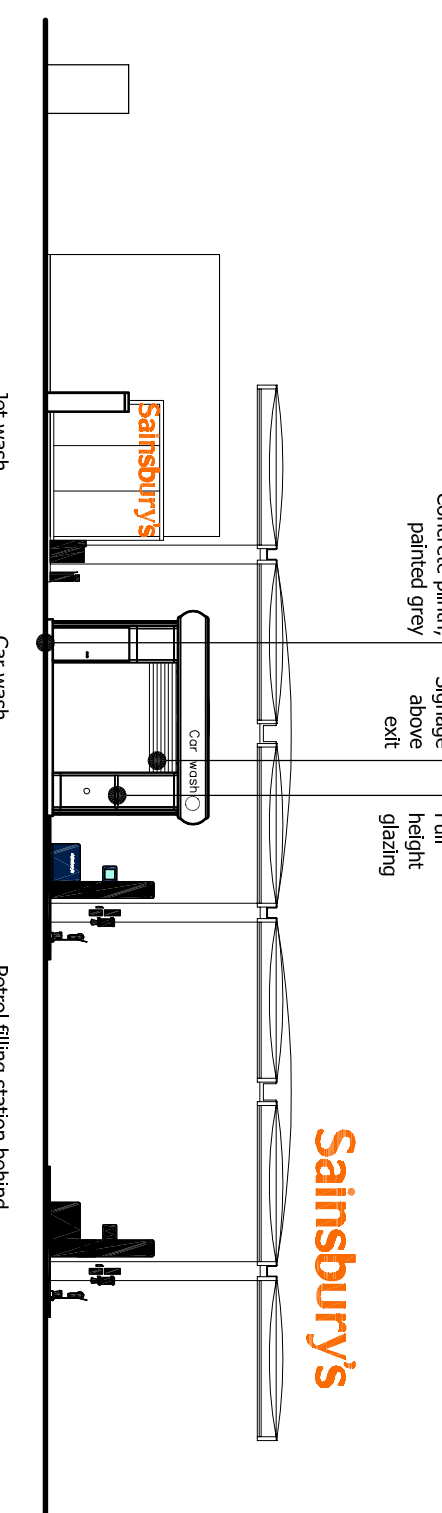


CAR WASH & RECYCLING: NORTH WEST ELEVATION 1.200

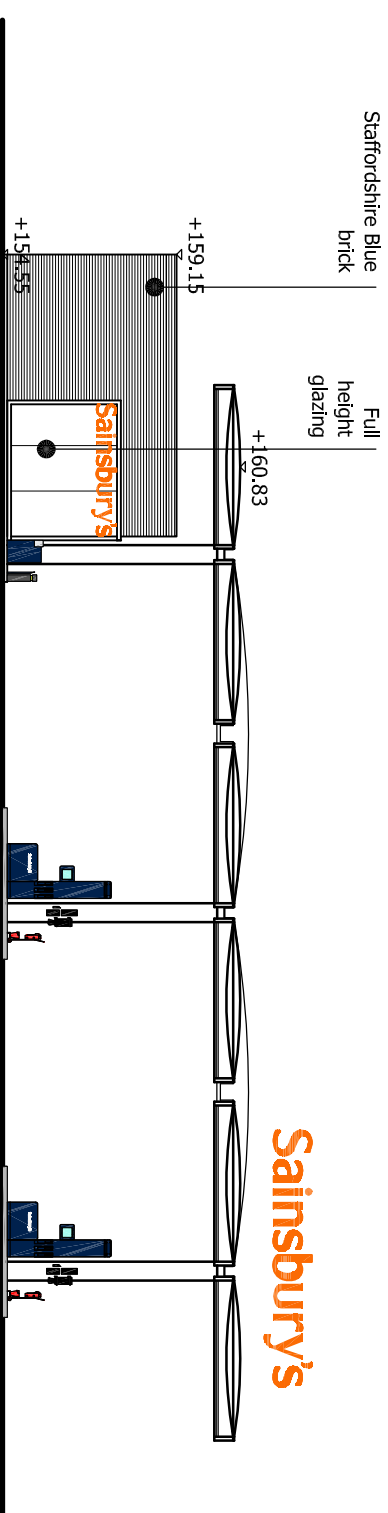


PETROL FILLING STATION: NORTH WEST ELEVATION 1:200

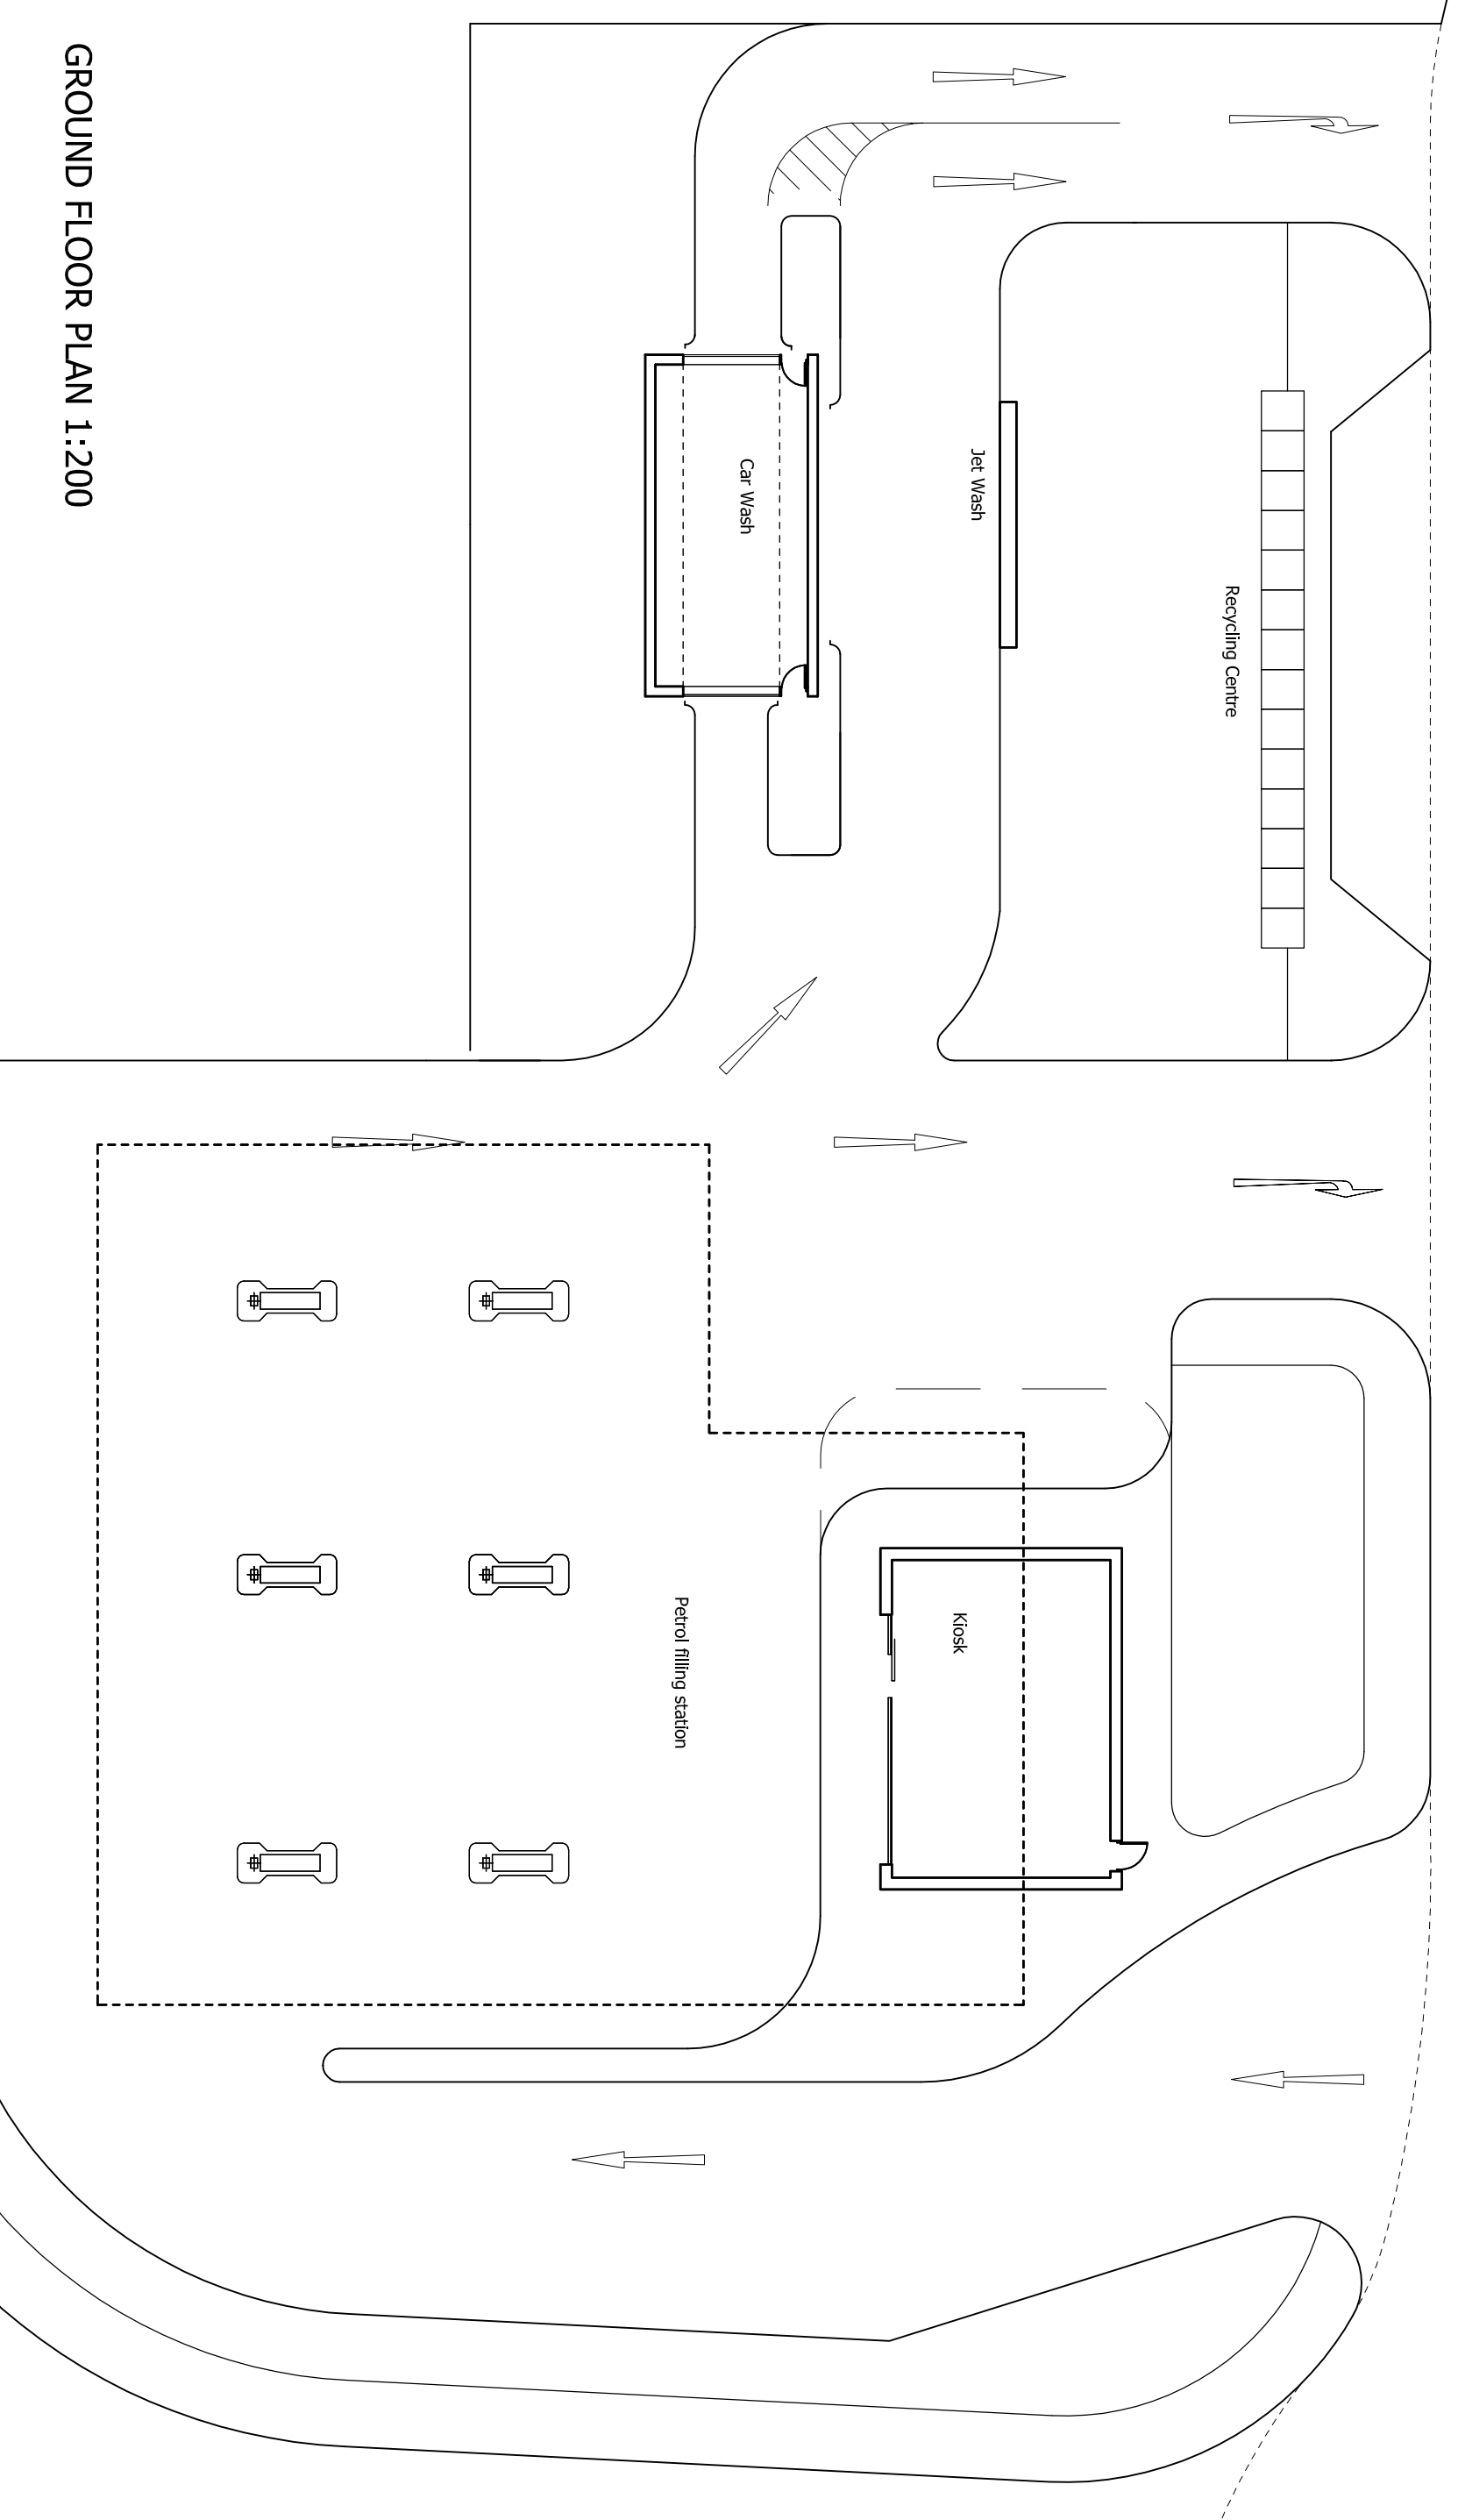


GROUND FLOOR PLAN 1:200

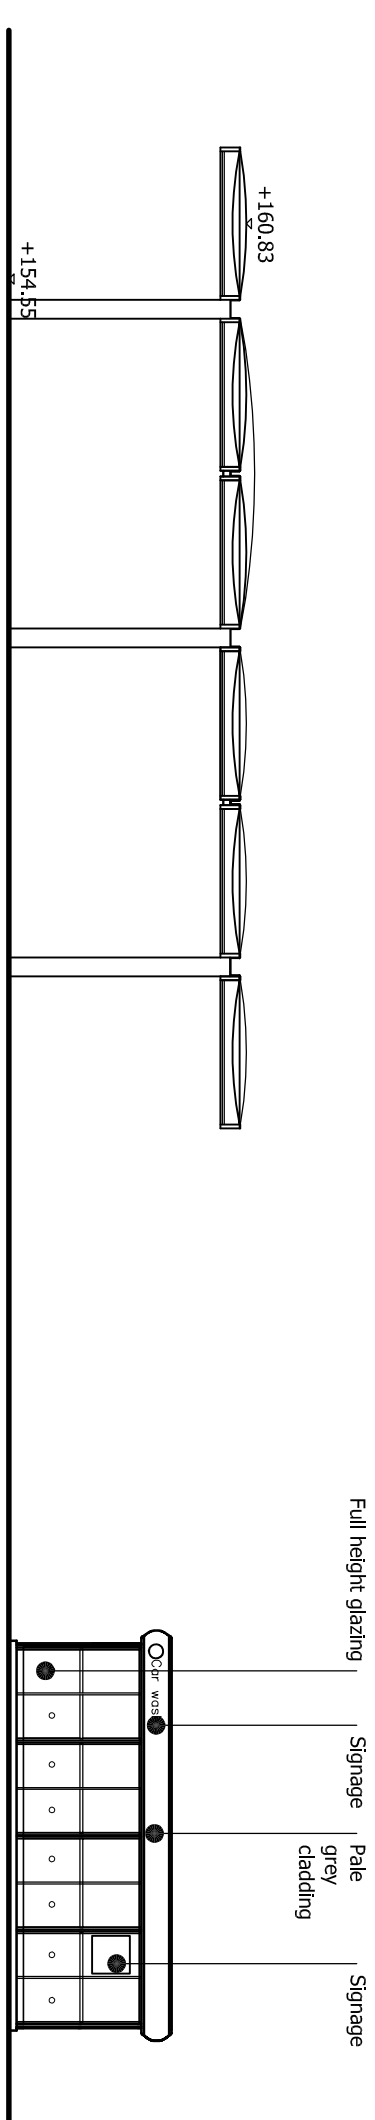


CAR WASH: NORTH EAST ELEVATION 1:200

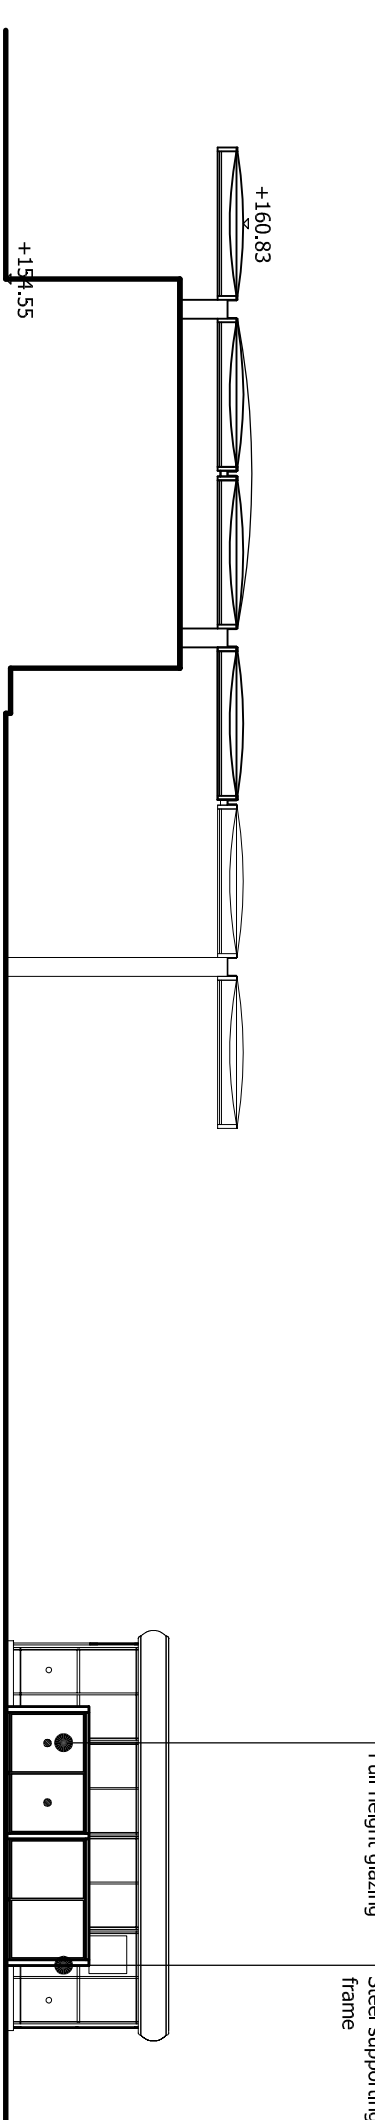


JET WASH: NORTH EAST ELEVATION 1:200

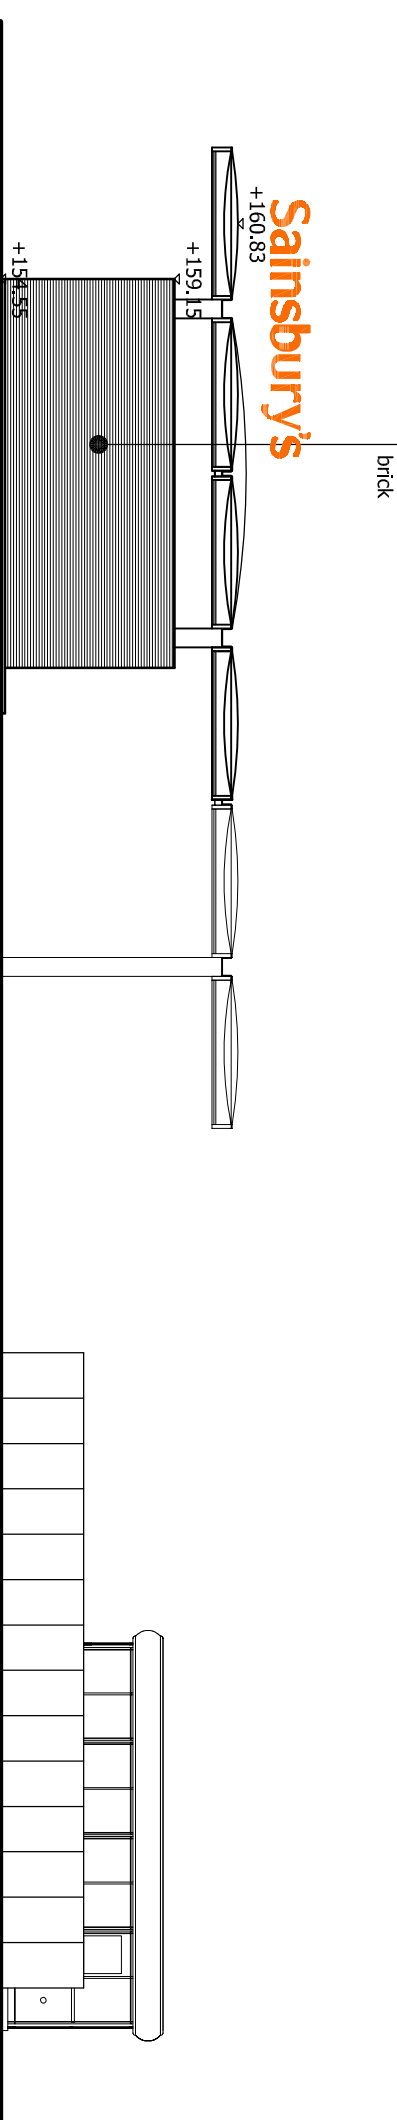


PETROL FILLING STATION & RECYCLING CENTRE: NORTH EAST ELEVATION 1:200

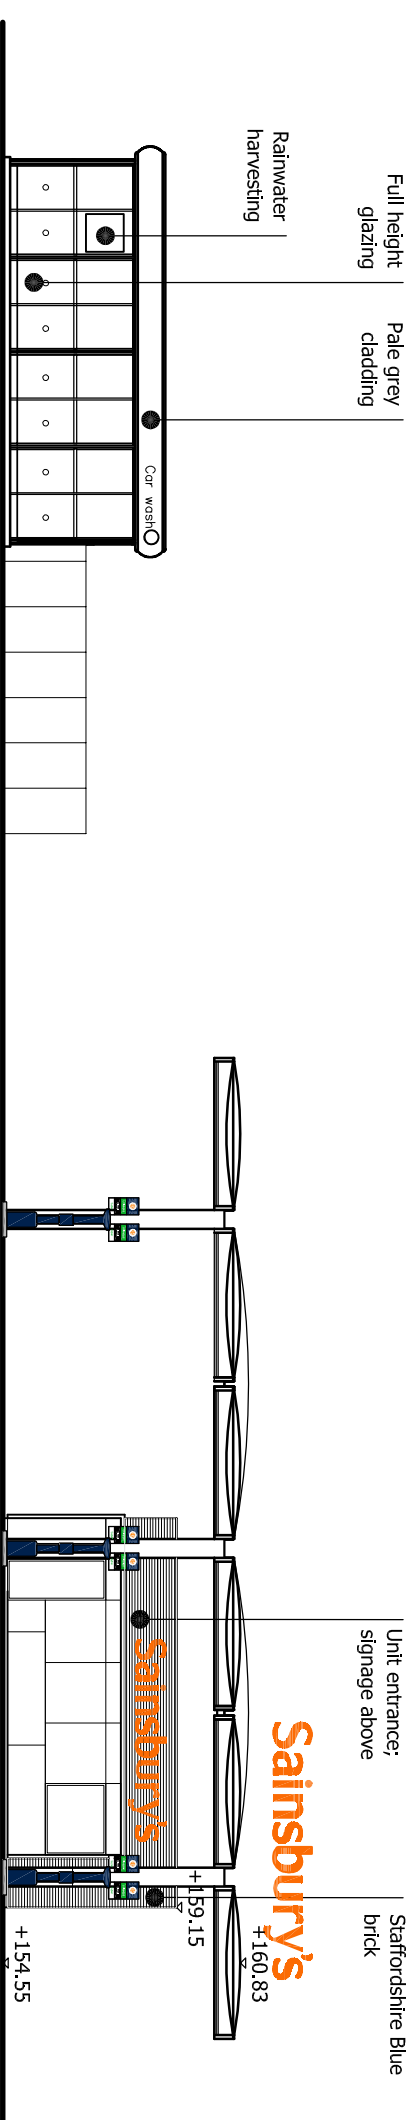

PETROL FILLING STATION & CAR WASH: SOUTH WEST ELEVATION 1:200

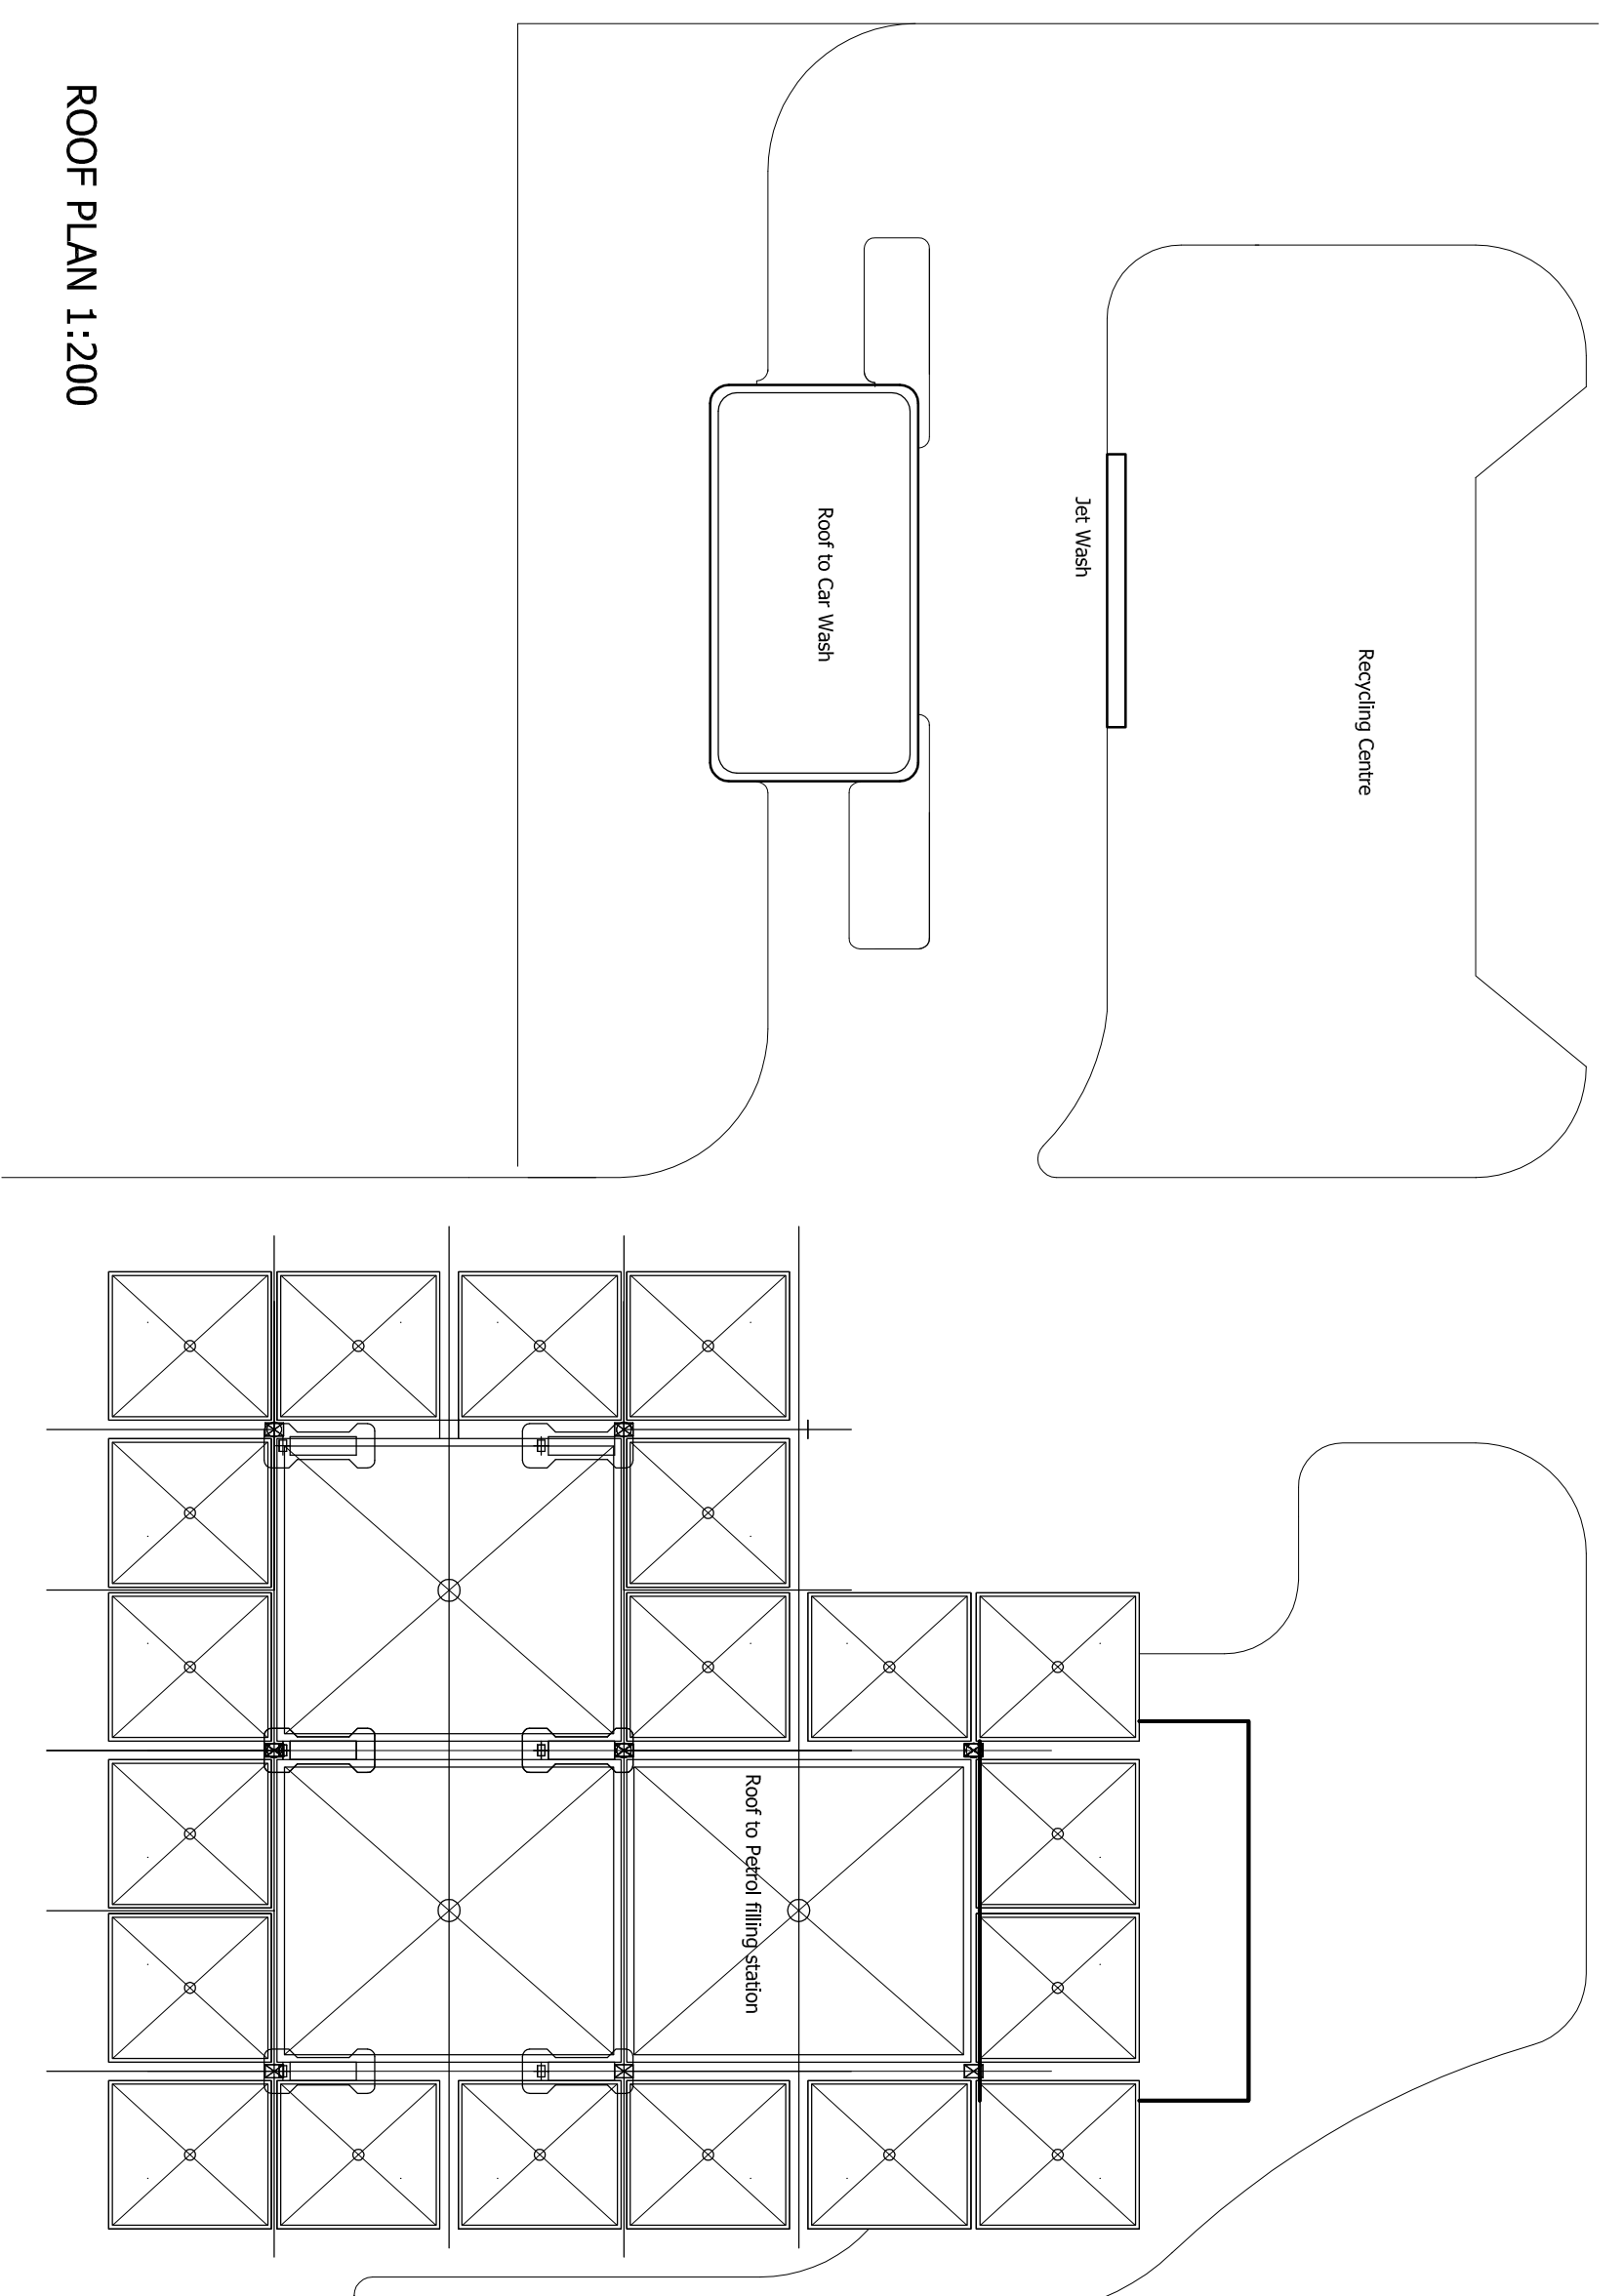

ROOF PLAN 1:200

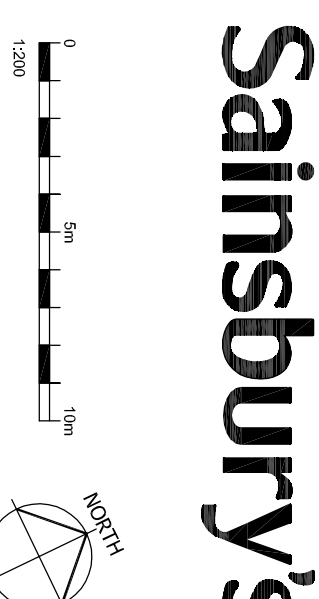

Sainsbury's

Project	Job Number 2770		
Leek Sainsbury's			
Client	Sainsbury's Supermarkets Ltd		
Drawing Title	Drawing Size A4		
Petrol Filling Station and Car Wash			
Proposed Plans & Elevations			
Drawn By	Date 16.11.99	Scale 1:200 @ A4	Collate
Reviewed by	Drawing No.		Rev.
SB	PL 1 (1) 10		B