
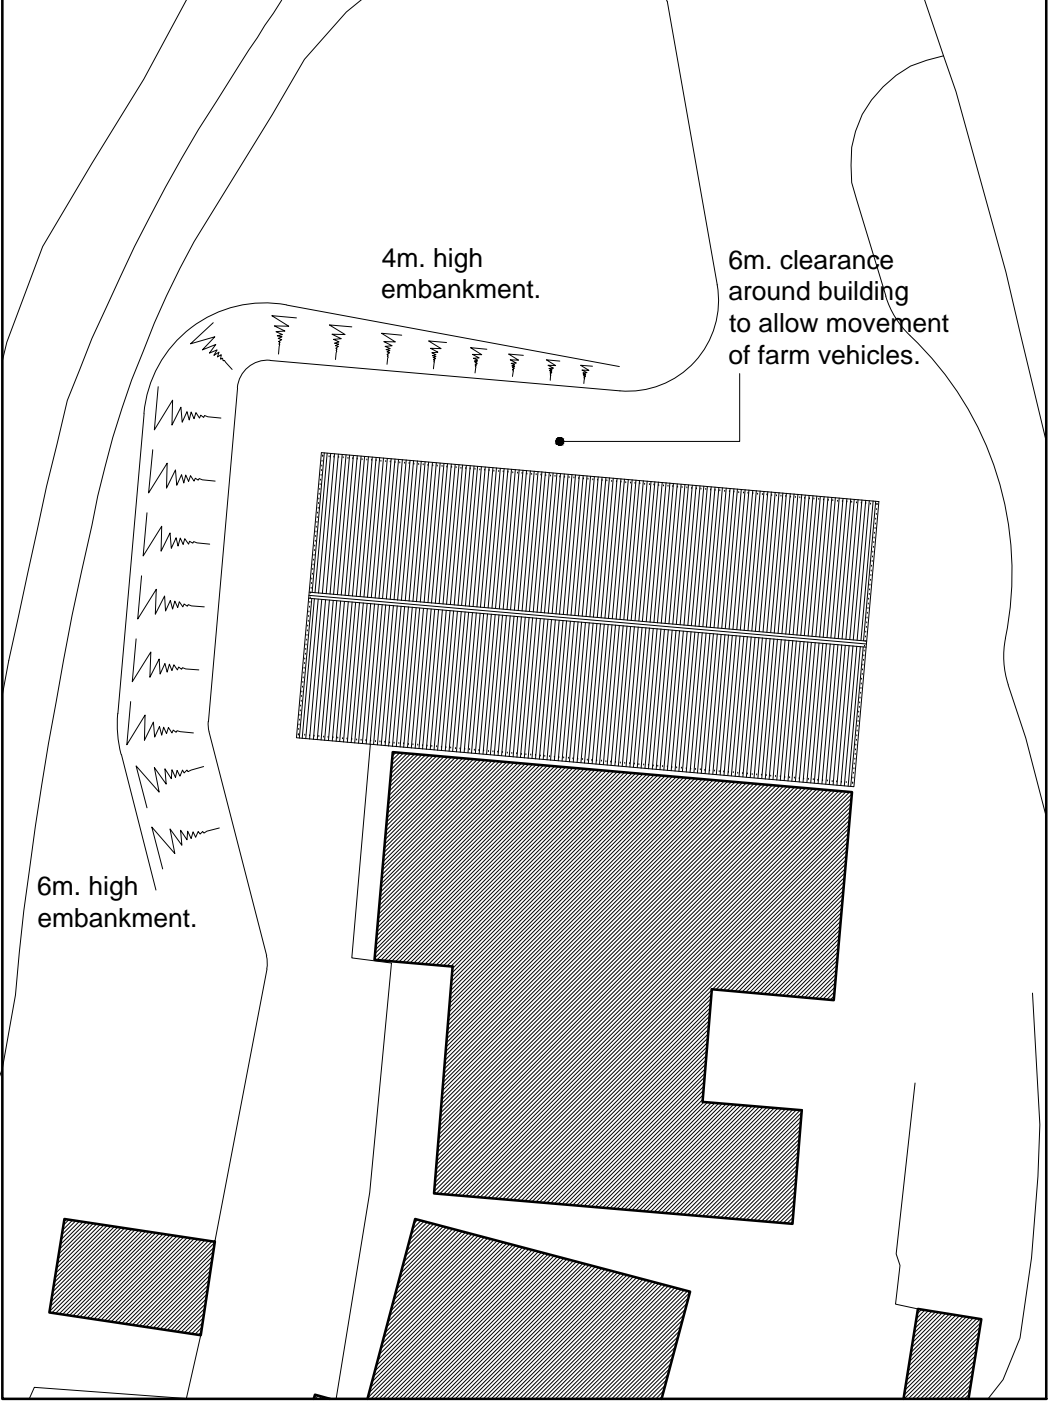


Location plan.

Scale 1:1250

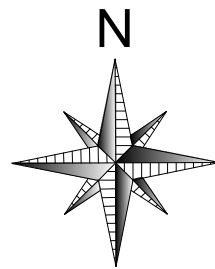

Site plan.

Scale 1:500

PROJECT	Hermitage Farm, Frochill.			DATE	02 / Jul 18	PT	B
DRAWING	Location / site plan.			DATE	02 / Jul 18	PT	B
CLIENT	415			DATE	02 / Jul 18	PT	B
SCALE	1:500, 1:1250			DATE	02 / Jul 18	PT	B
ALDER				MILL			
SHEEPY ROAD				WATERLOO, ONTARIO			
TEL 01827 710886				FAX 01827 710111			