



north elevations 'as existing'

1 : 50

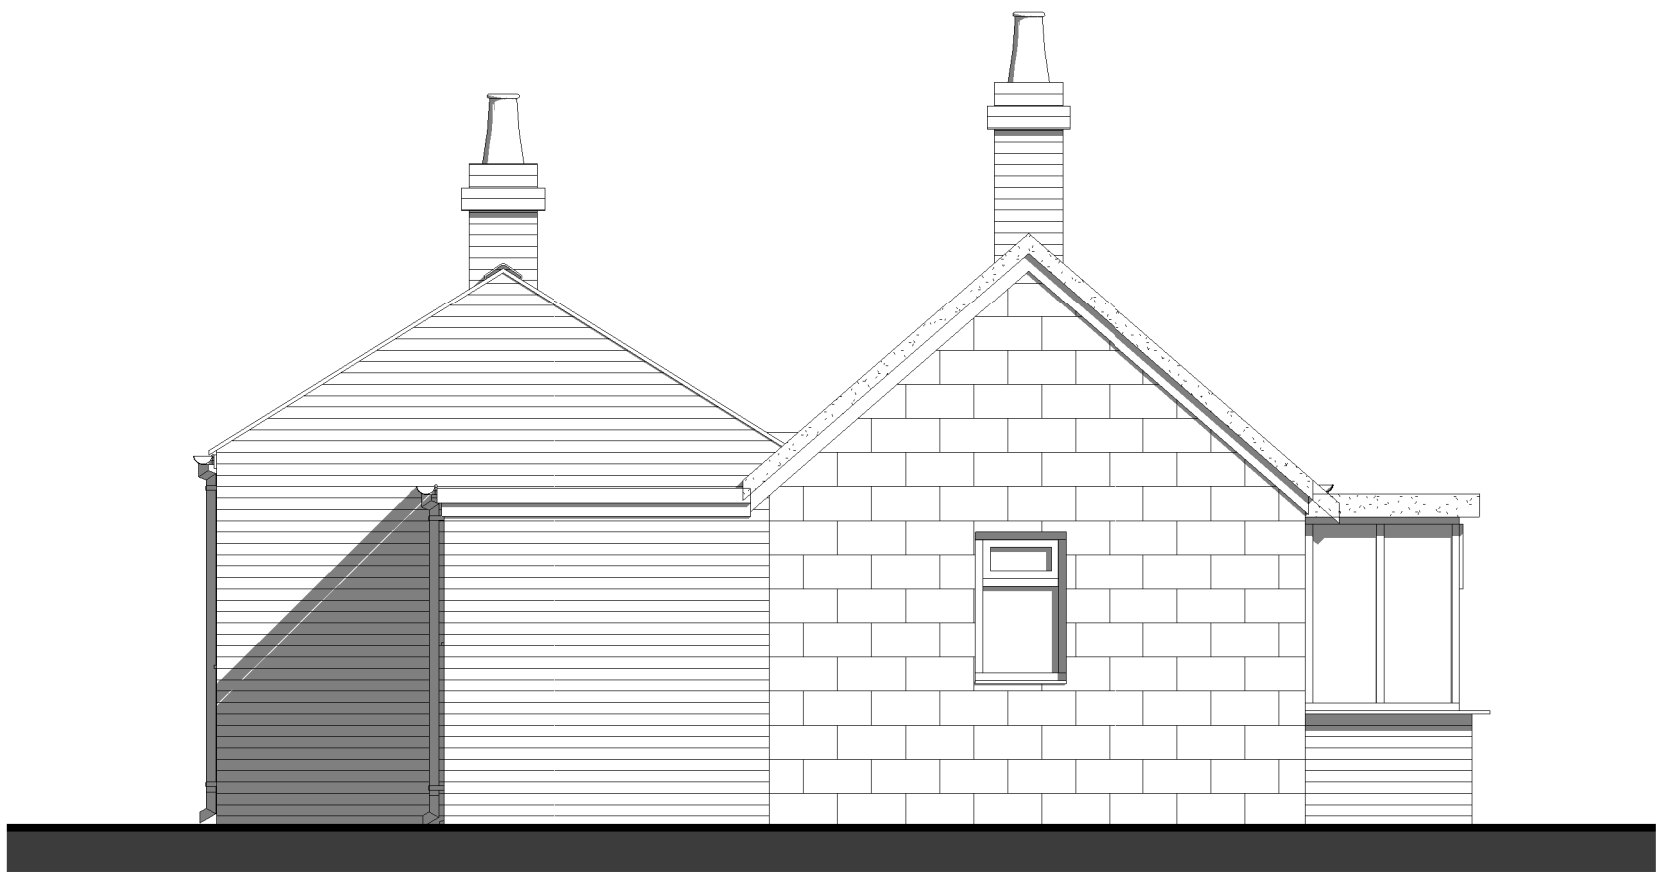

east elevations 'as existing'

1 : 50

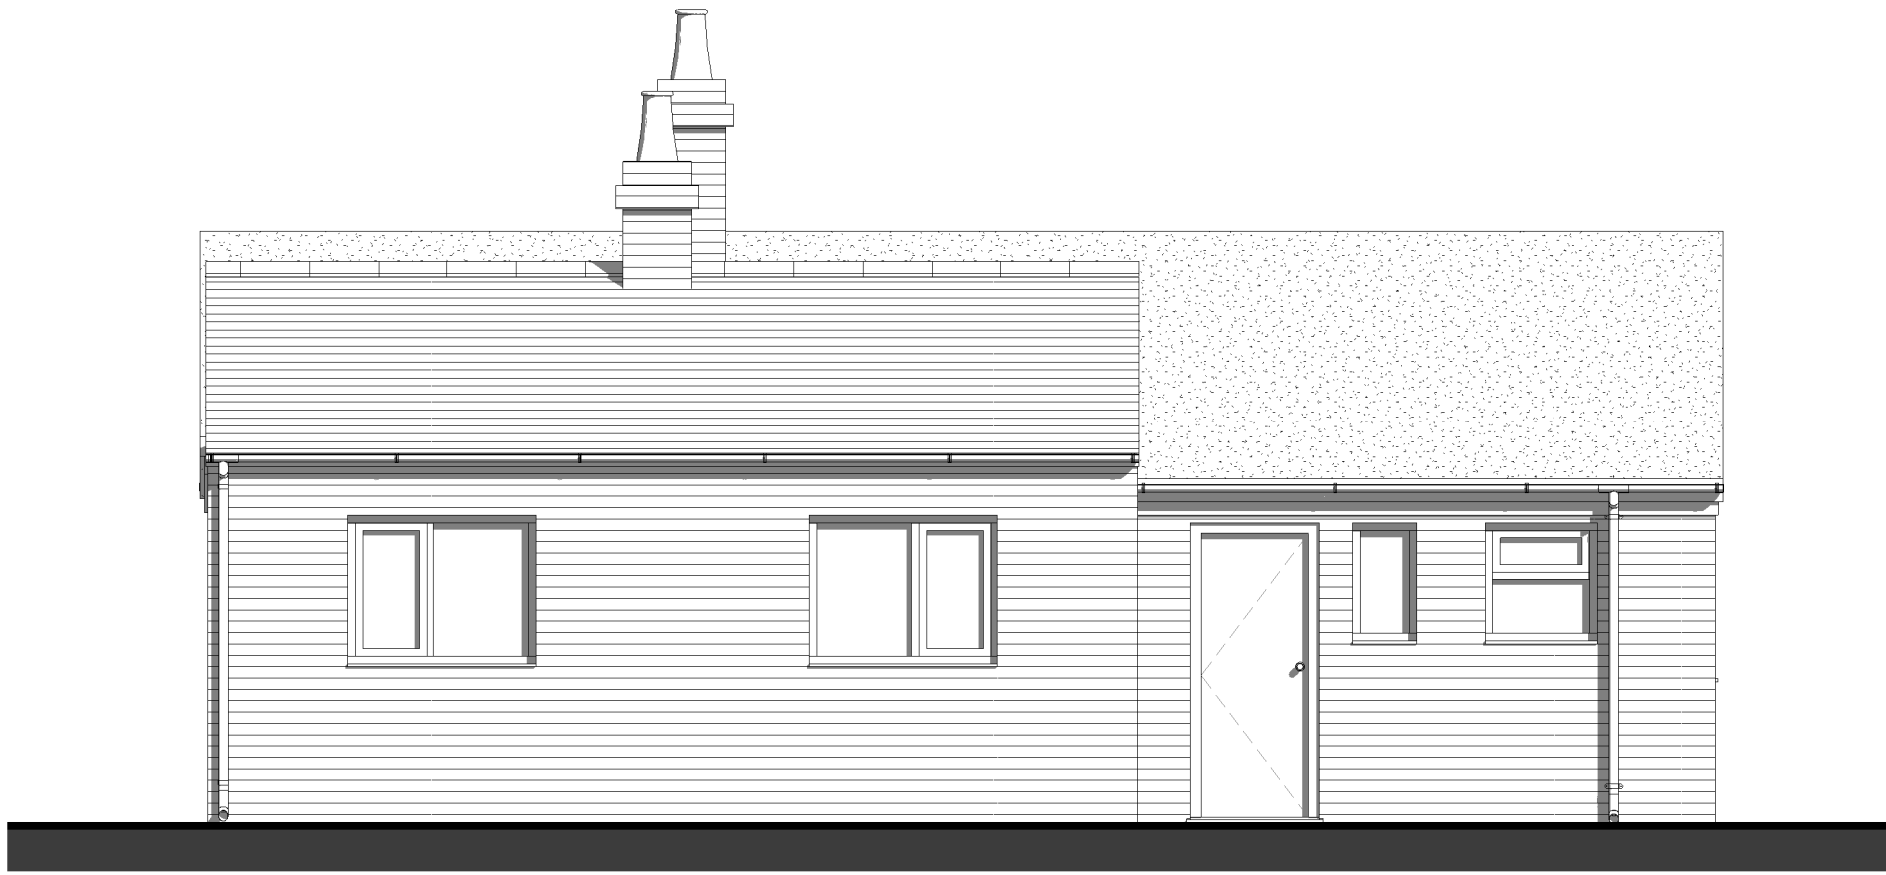

south elevations 'as existing'

1 : 50



west elevations 'as existing'

1 : 50



Rev	Date	Drawn	Description										
<div>ctdarchitects</div>			Clerk Bank House Clerk Bank LEEK Staffordshire ST13 5HE	ctd architects © 2018 <ul style="list-style-type: none">This drawing is copyright.All dimensions to be checked on site before proceeding.Contractor must notify the architect of any discrepancies before proceeding.Contractor to check/adjust dimensions of new work to suit existing conditions. Do not assume existing structure or details are plumb, square or level.All drawings to be read in conjunction with all other consultants drawings and specs.									
			t : 01538 373477 f : 01538 386503	e : info@ctdarchitects.co.uk w : www.ctdarchitects.co.uk									
Client			Project	Scale	1 : 50	Size	A2	Drawn	KL	Chkd	KL	Date	18/07/18
Mr David Lycett & Miss Emma Pattinson			Fair View Proposed Extension Fair View Kerry Hill Stoke-on-Trent	Status	PLANNING								
			Title	Job No.	1827	Drawing No	AL04	Rev.					
			Elevations 'as existing'										