
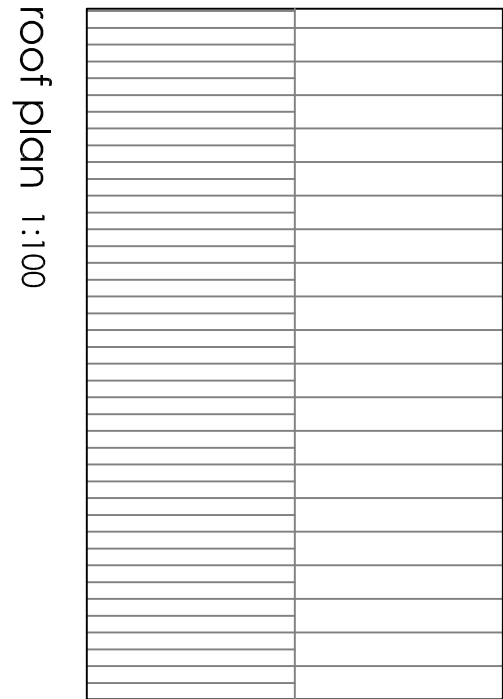
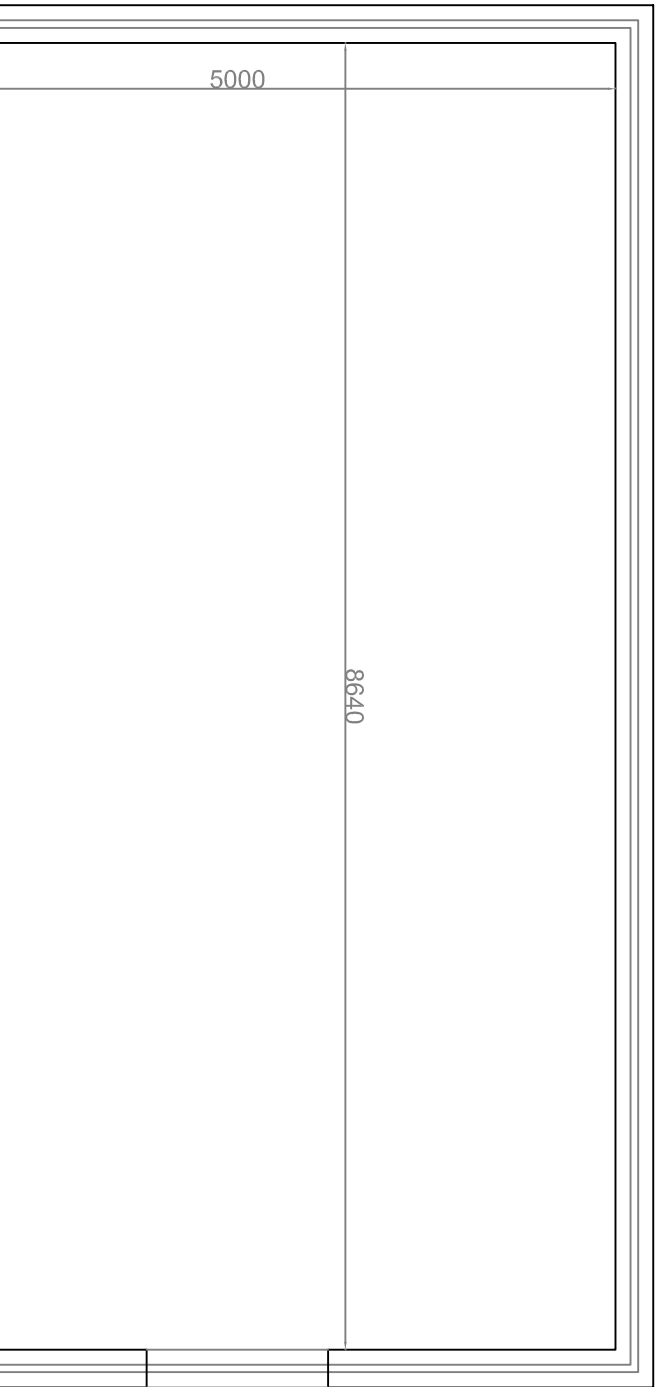


Revision			Comments	Date
A			levels and new hedge planting indicated	Aug 2018

This drawing is copyright and should not be reproduced without permission. The contractor is responsible for checking dimensions and levels and for ensuring that the proposed work is carried out in accordance with the current Building Regulations, British Standards/Codes of practice and statutory authority bye laws and recommendations.

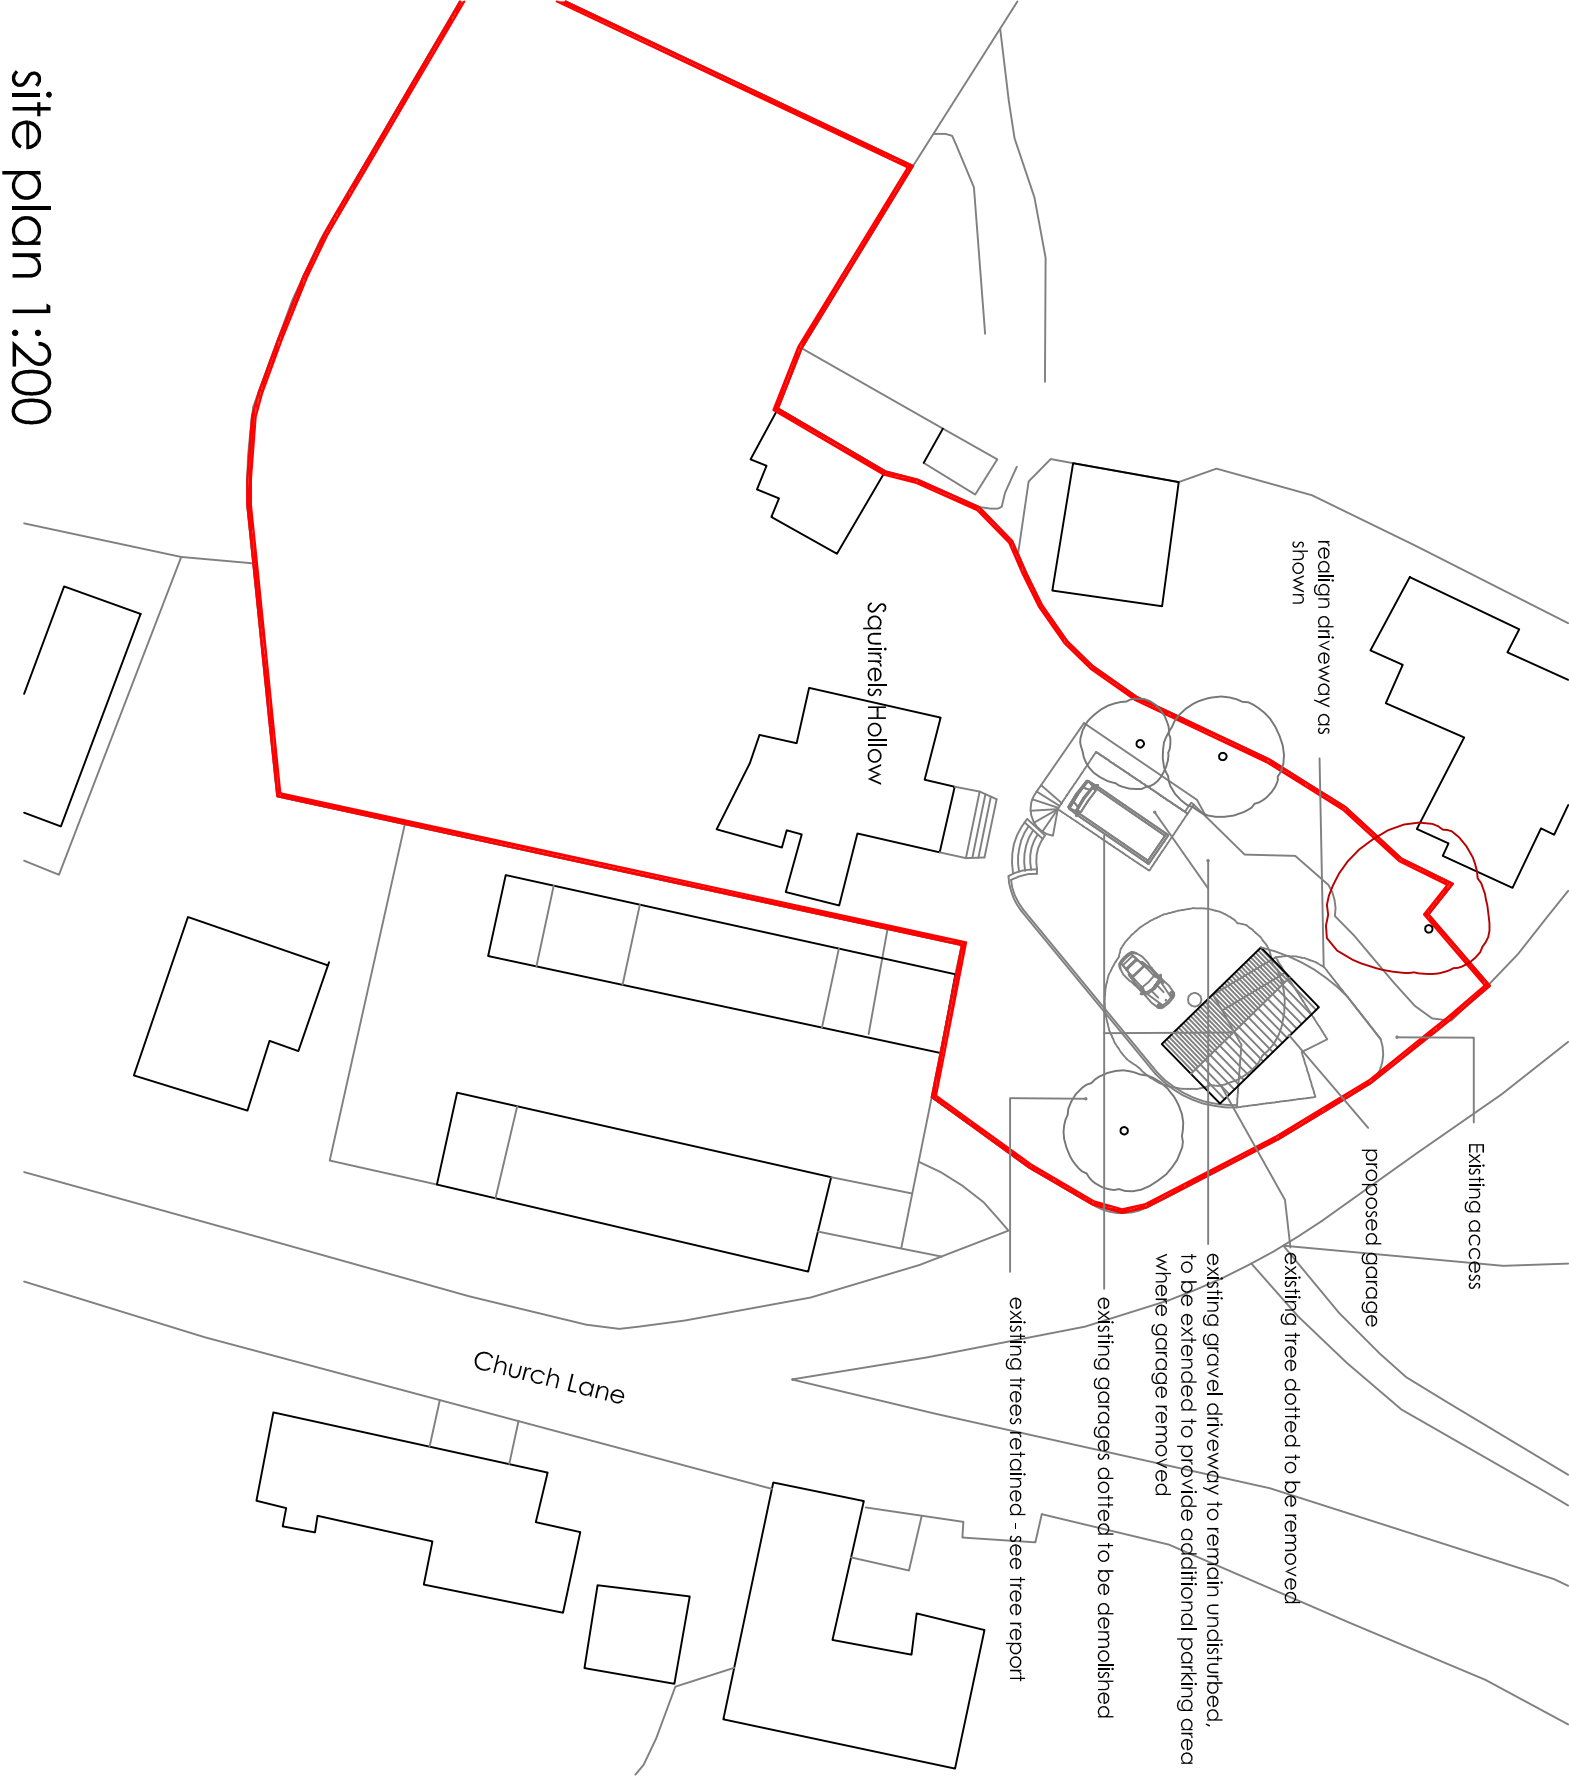

**Robert Berry MCIAT**  
**Architectural services**  
10 Turin Close, Congleton, Cheshire, CW12 3BD  
t: 01260 276798 m: 07790 179673 e: robert.berry10@yahoo.co.uk

Client  
**Mr & Mrs S Bryant.**

Project  
**Proposed replacement garage  
at Squirrels Hollow, Church Lane,  
Endon, Stoke On Trent ST9 9HF**

Title  
**Scheme layout plan**

Scale B/A1 1:50 1:100  
Date April 2018  
Dwg no 1644/05 Rev A

garage plan 1:50

site plan 1:200

roof plan 1:100

location plan 1:1250