






FRONT ELEVATION 1:50

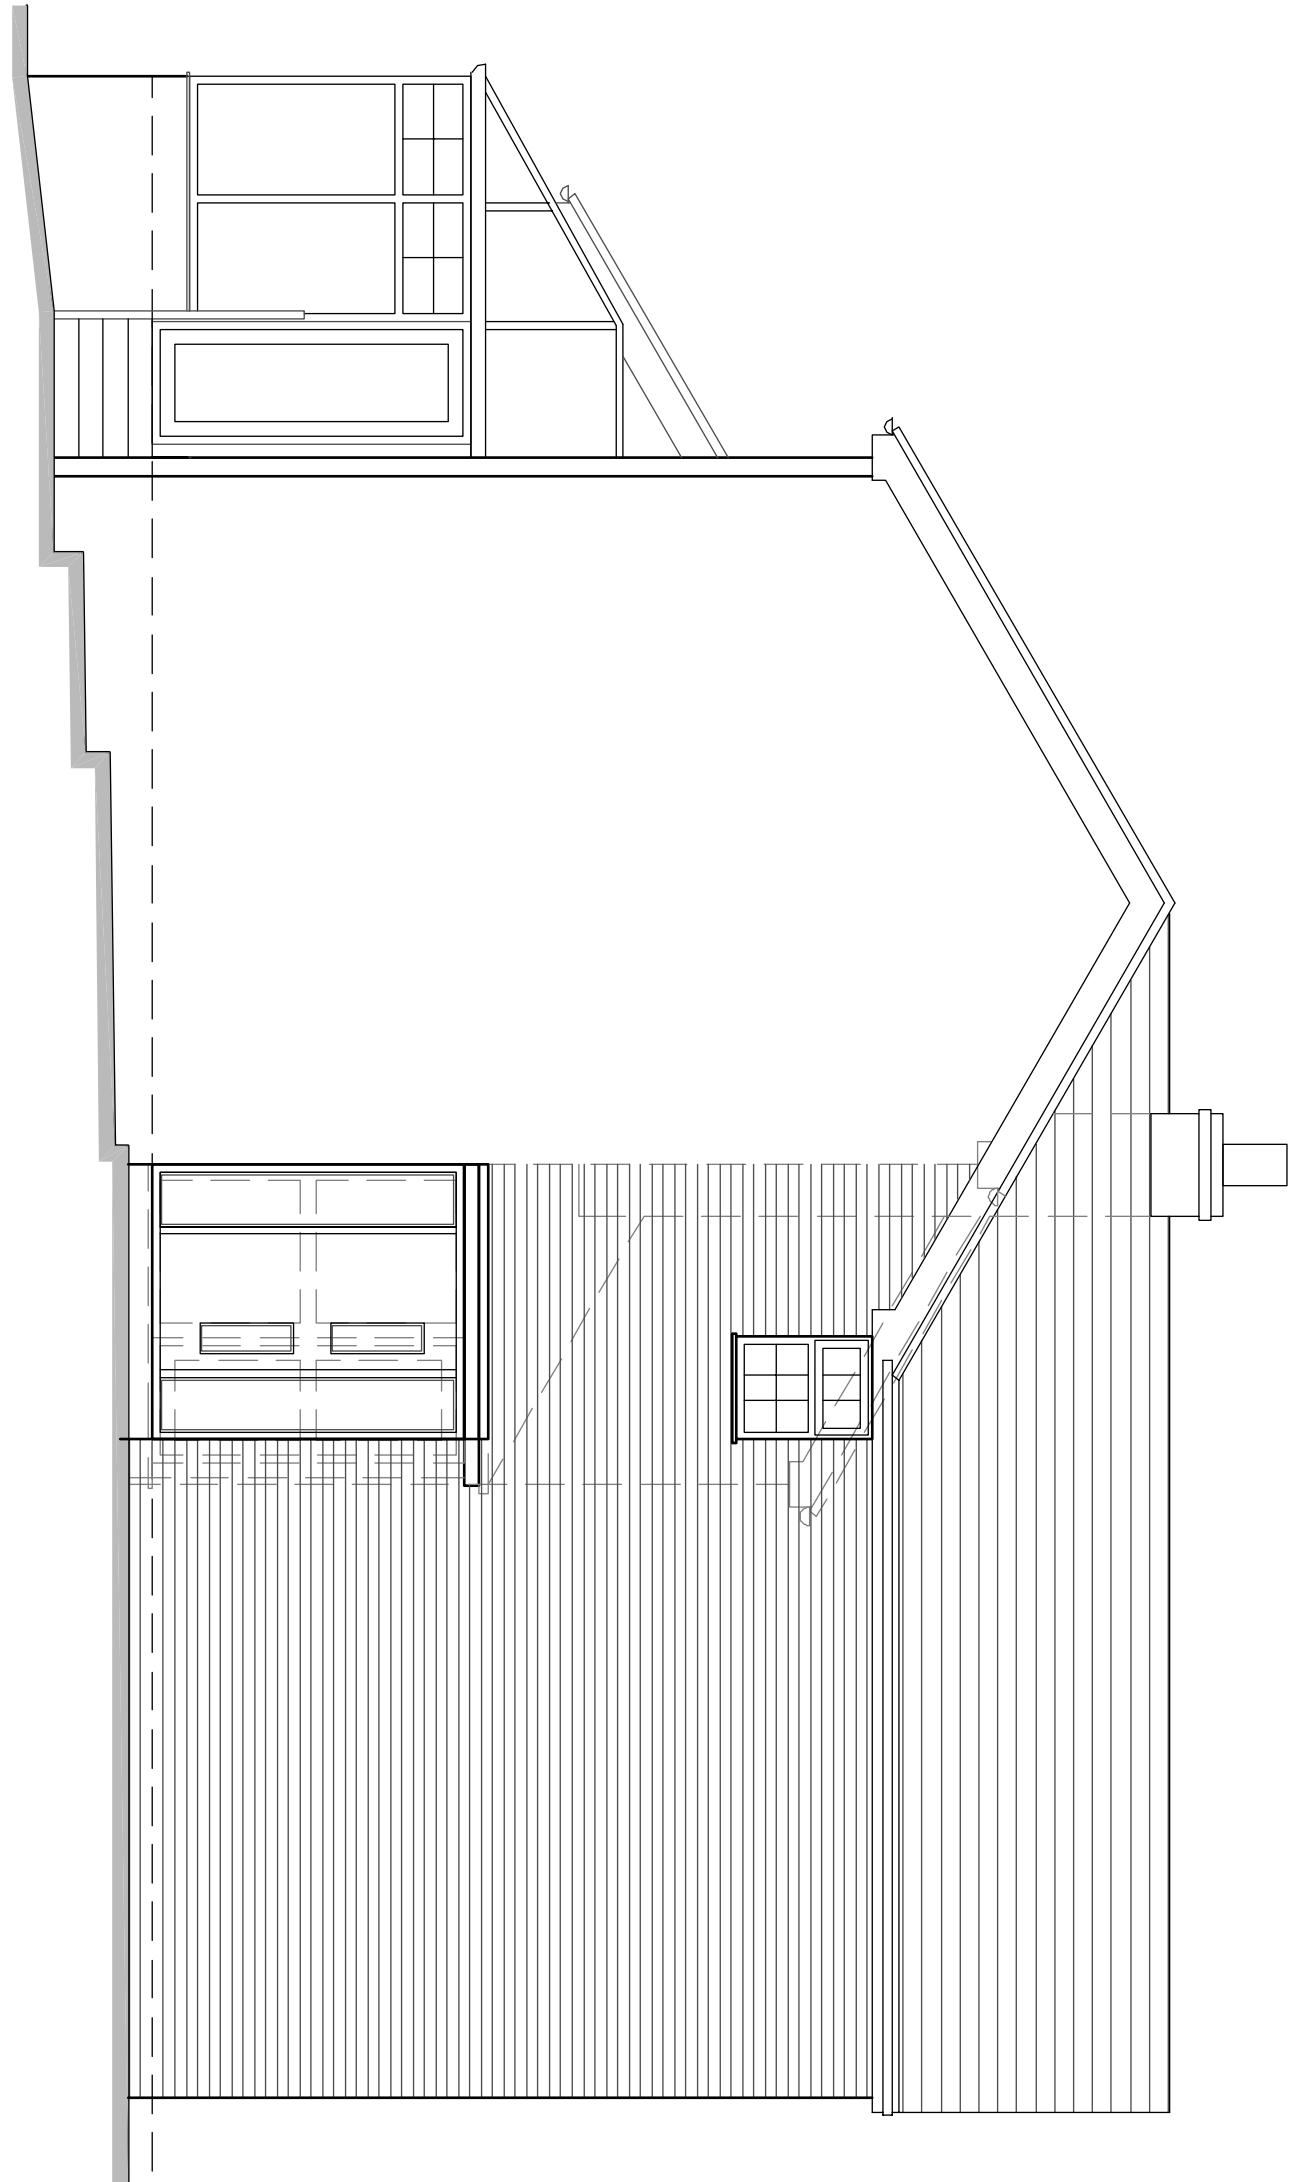


SIDE ELEVATION 1:50

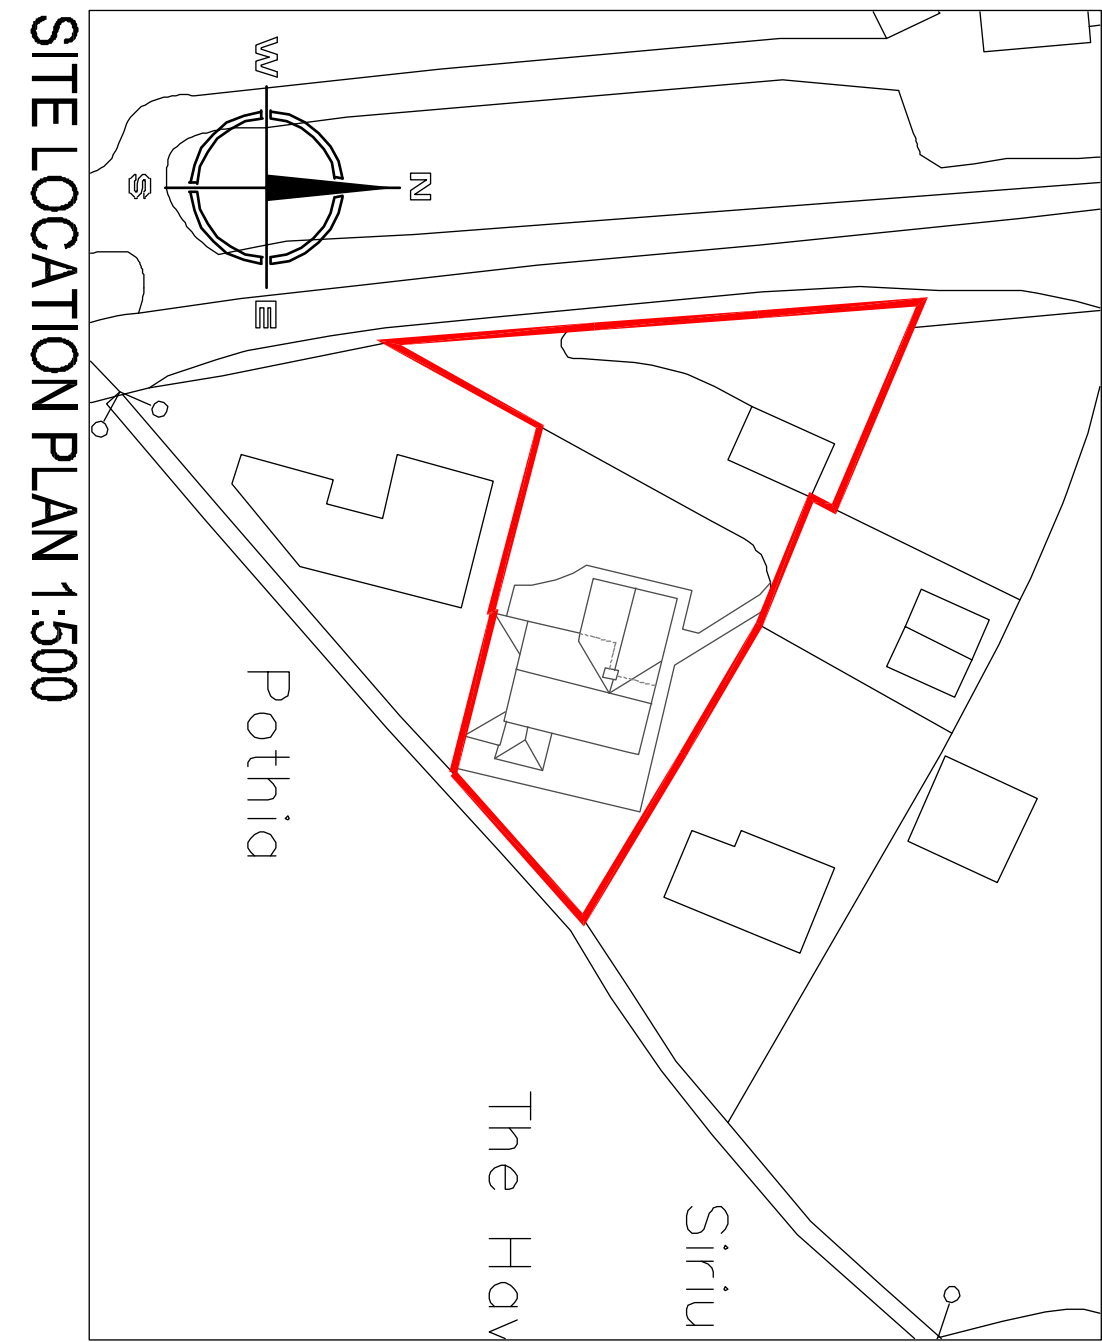


SITE LOCATION PLAN 1:500

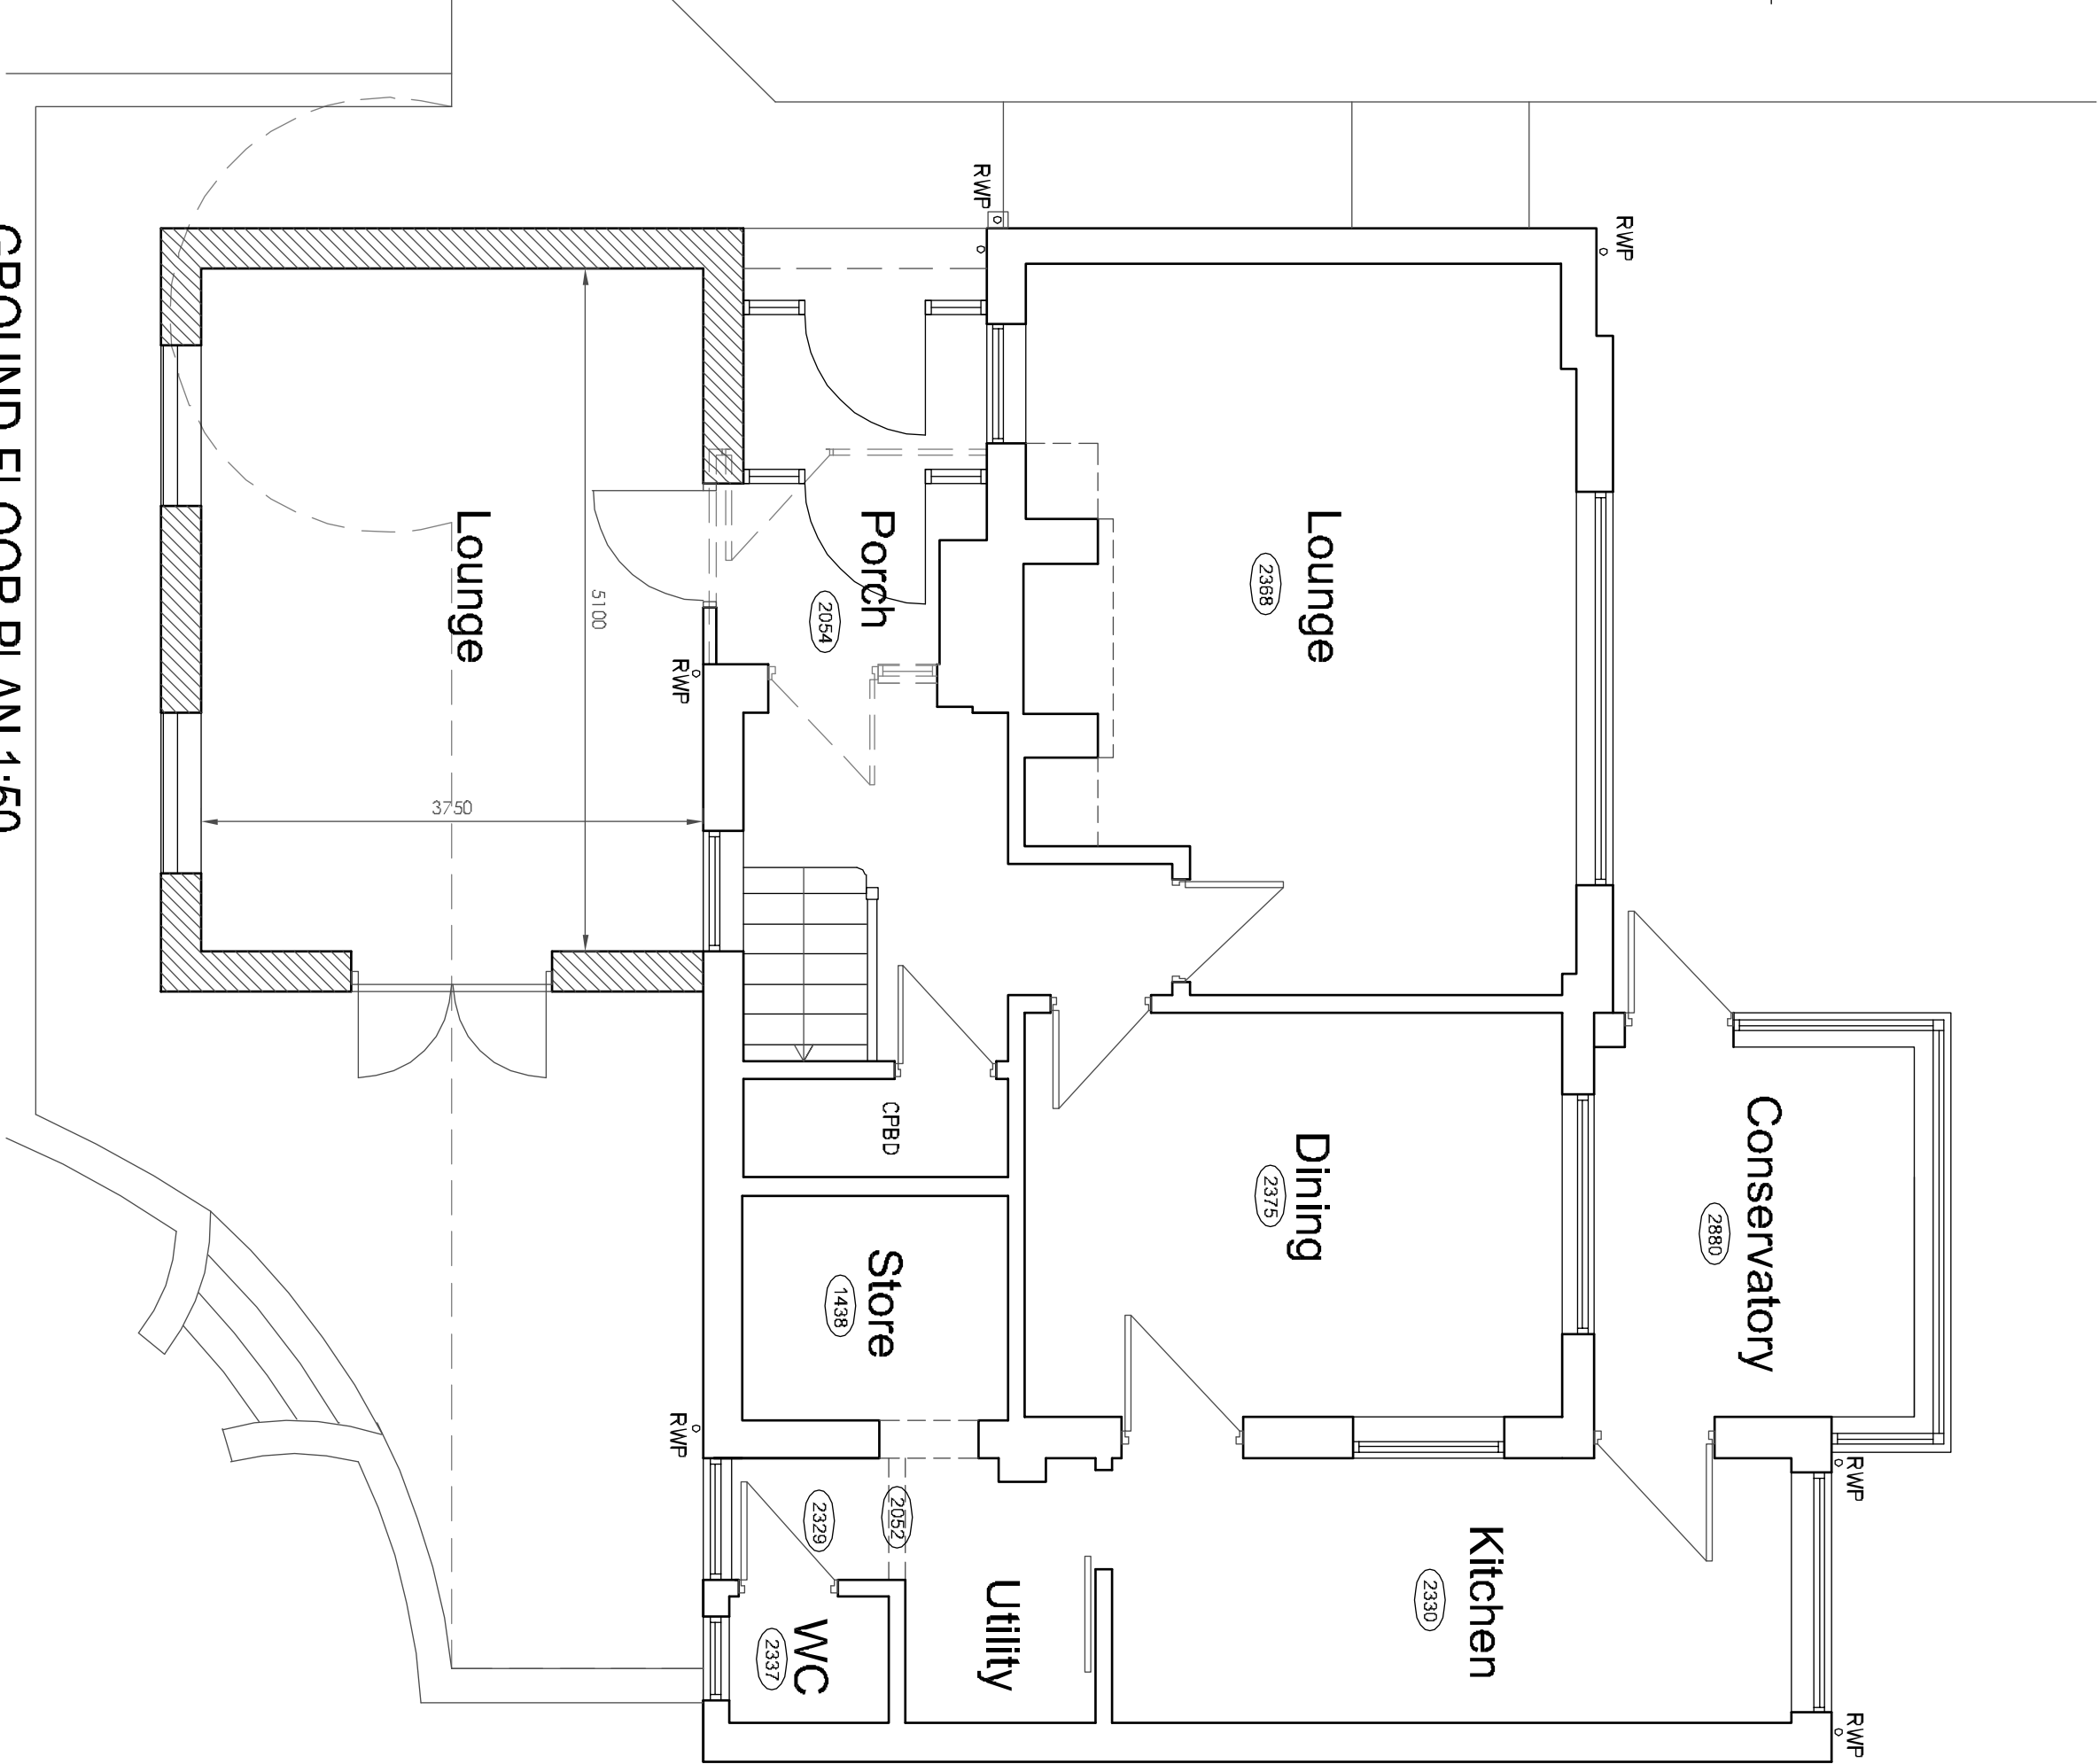


GROUND FLOOR PLAN 1:50

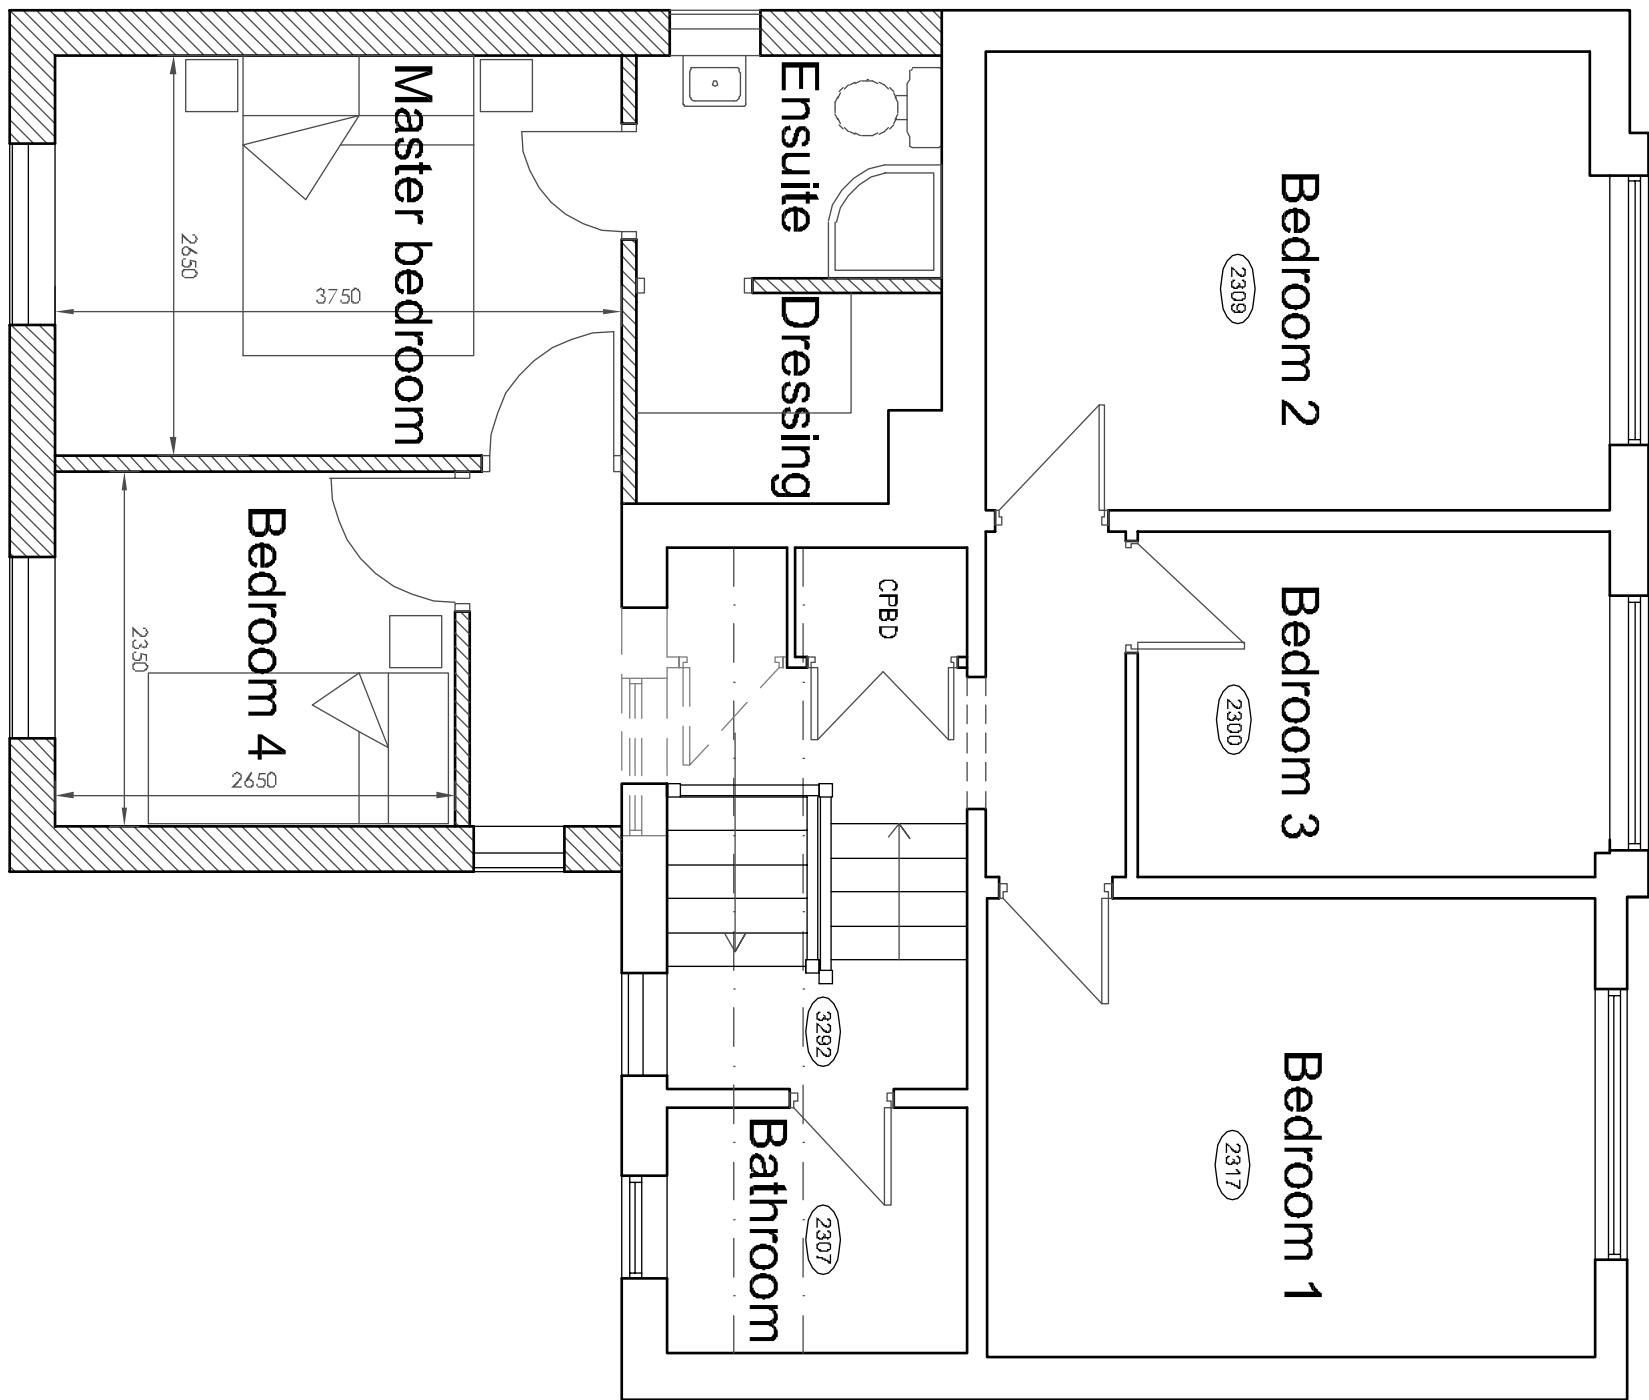


FIRST FLOOR PLAN 1:50

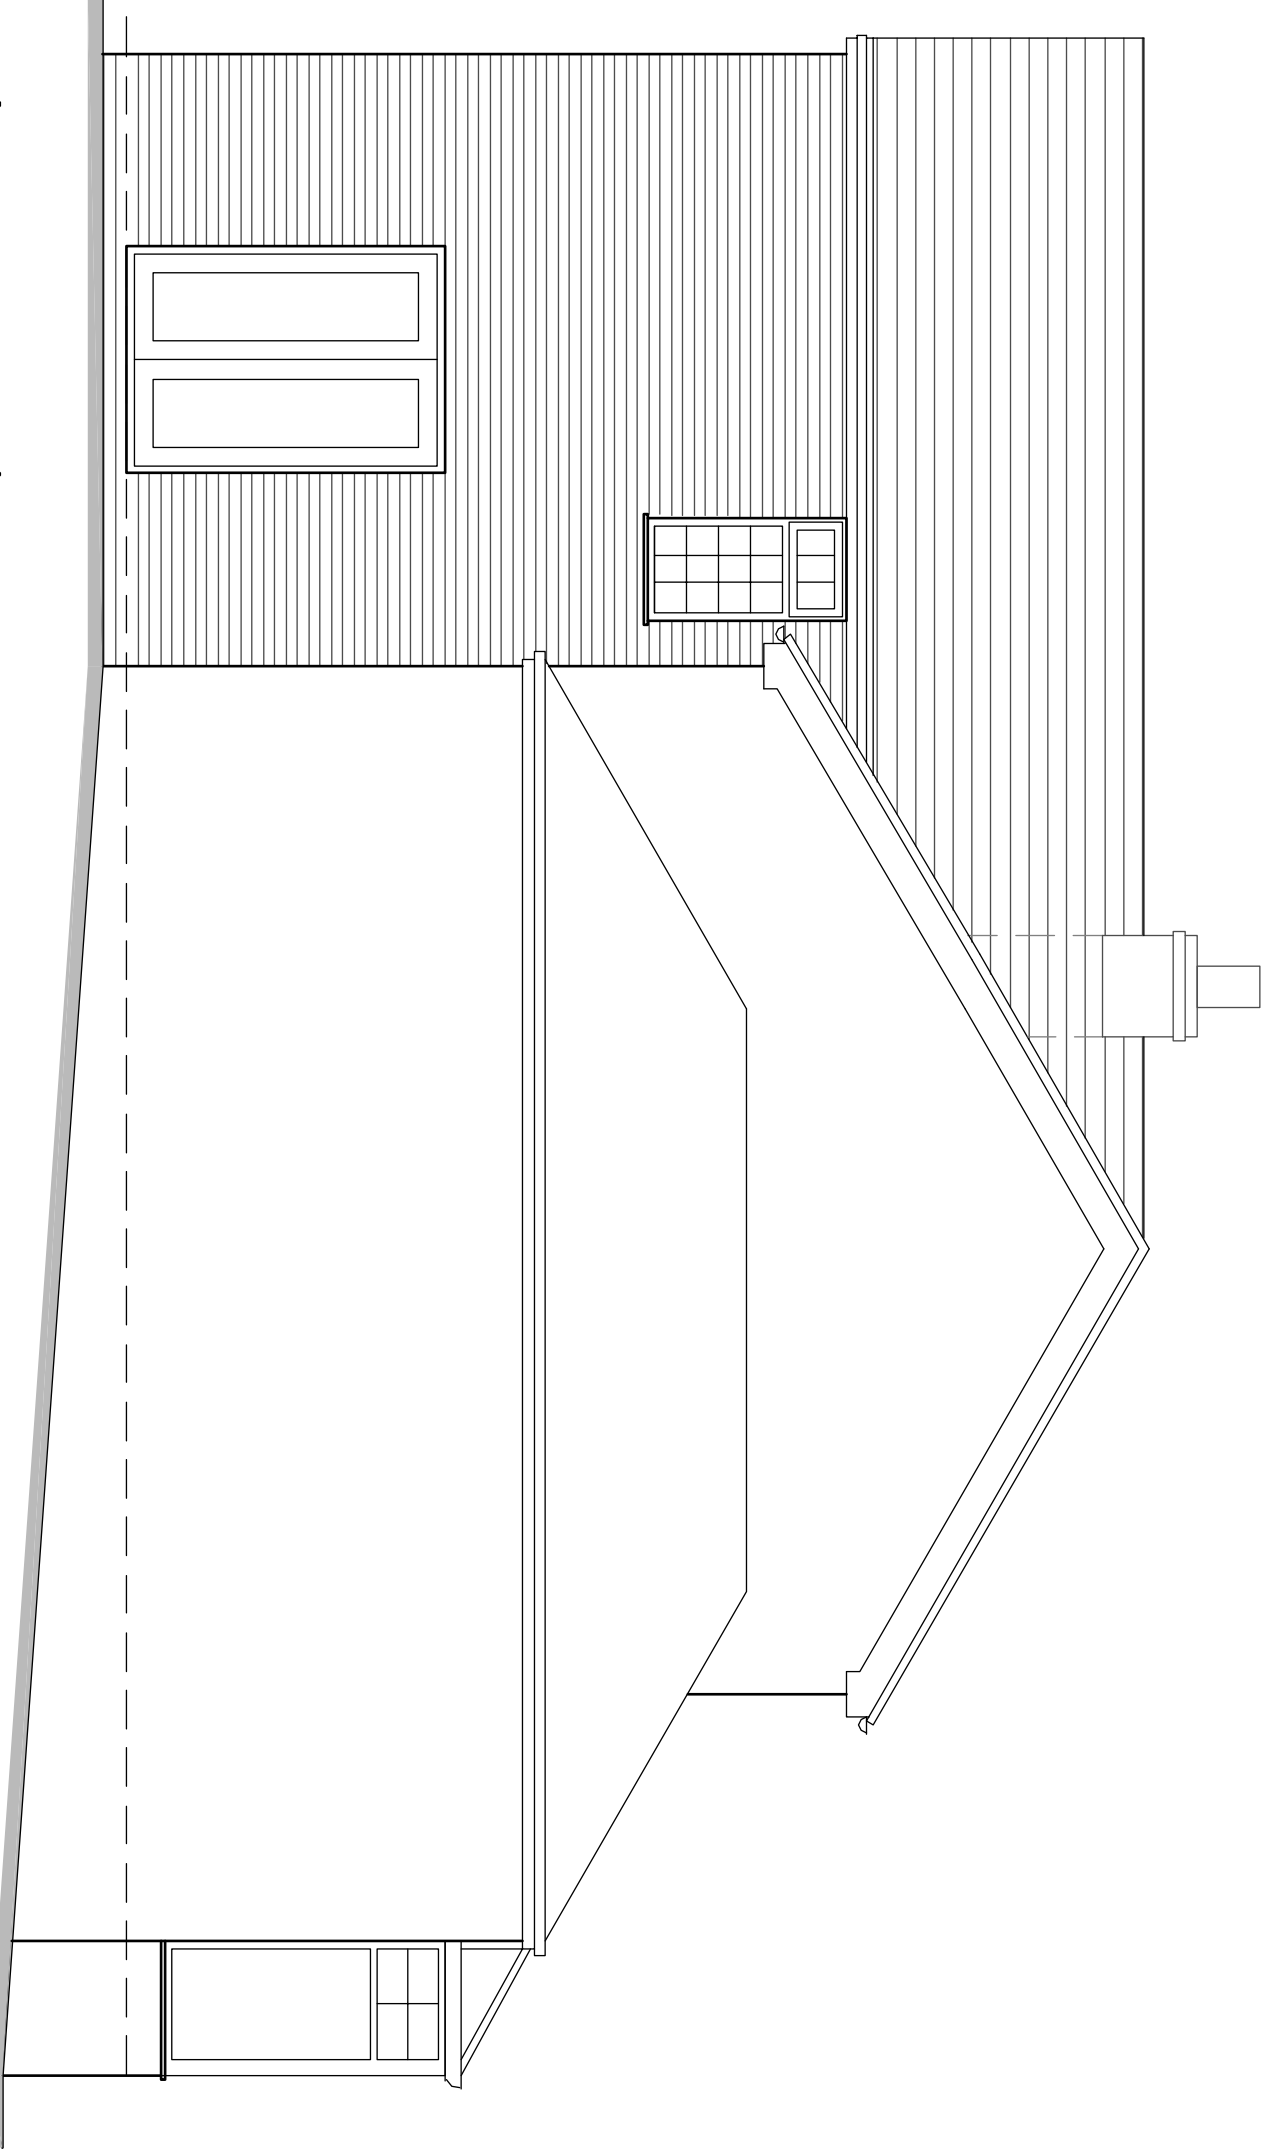

SIDE ELEVATION 1:50

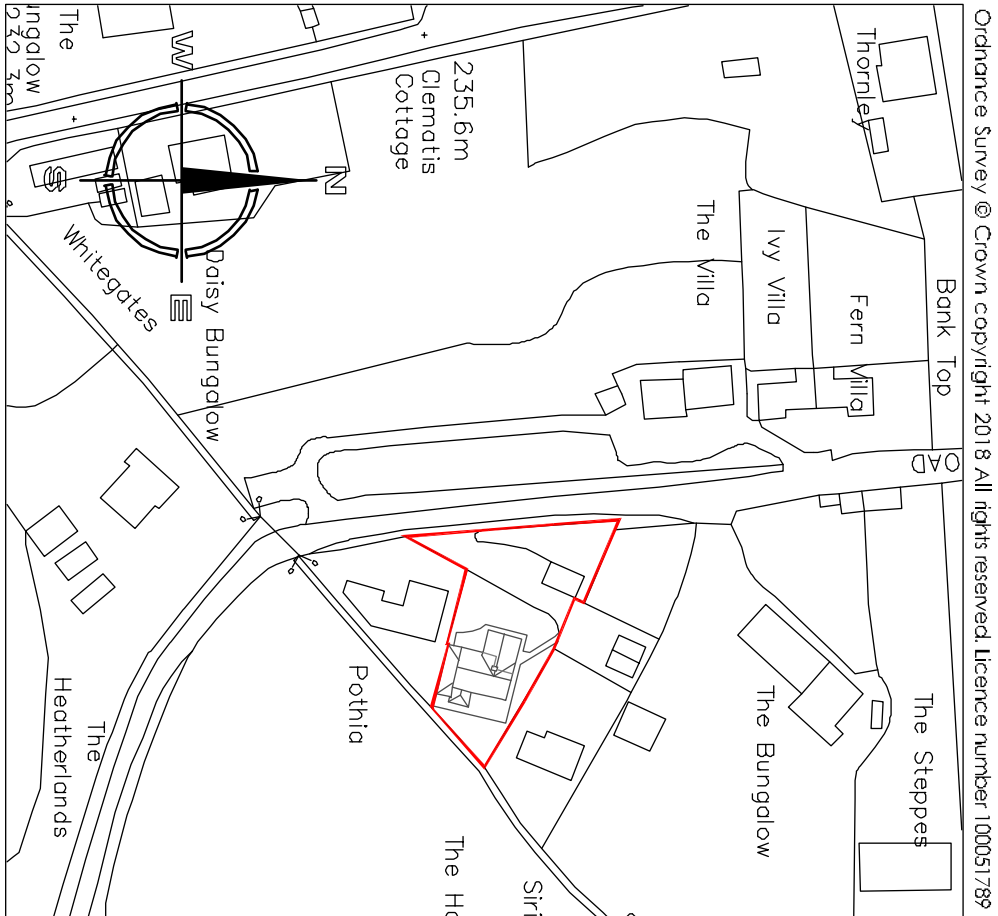

SITE LOCATION PLAN 1:1250

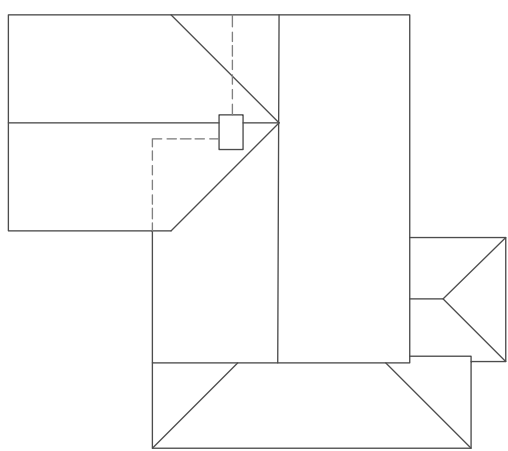

ROOF PLAN 1:200

Hewitt & Carr Architects
A: Derry/Ark House 117-119 Leek Road | Cheddoke | ST10 1JE
T: 01549 830000
E: enquiries@hccarchitects.co.uk
W: www.hccarchitects.co.uk

Client
Mr and Mrs A Latham

Project
Proposed 2 storey front extension
The Haven, The Boundary, ST10 2NU

Title
Plans and elevations as Proposed

Drawn
SCHEME

Date
October 2018

Scale
8/61 AS NOTED

Project No.
00834

Drawing No.
AL(0)02

Rev
A

Drawn
MJC

Checked