




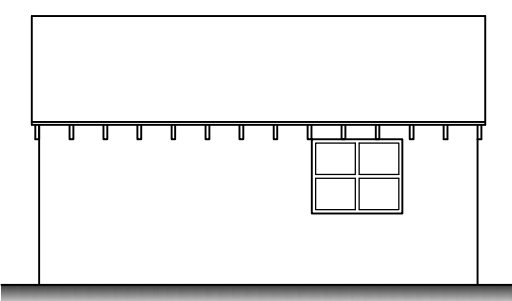


Existing side elevation
Scale 1:100

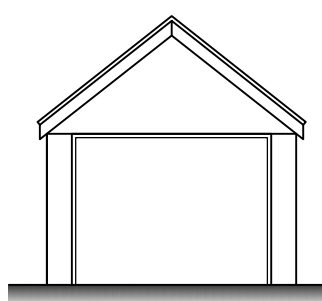


Existing front elevation
Scale 1:100

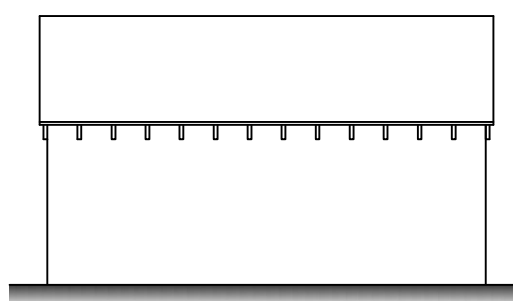


Existing side elevation
Scale 1:100

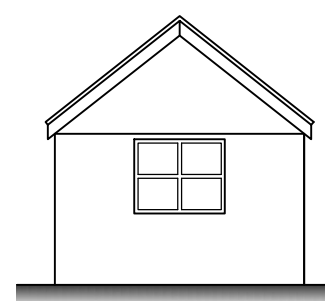


Existing rear elevation
Scale 1:100

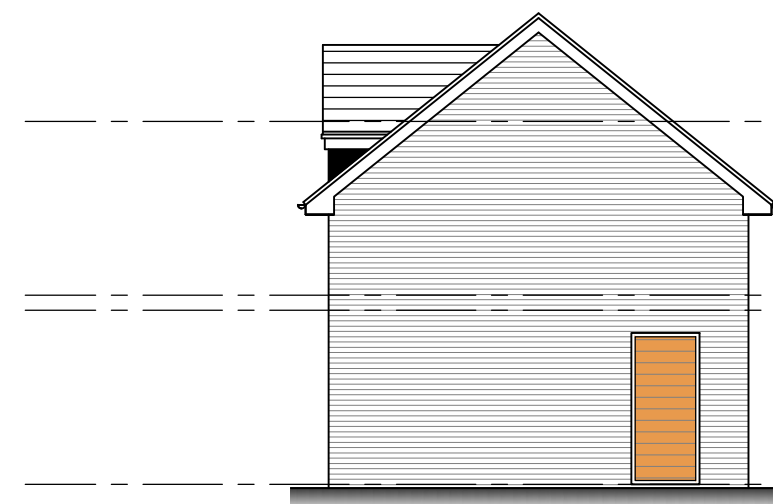


Proposed side elevation
Scale 1:100

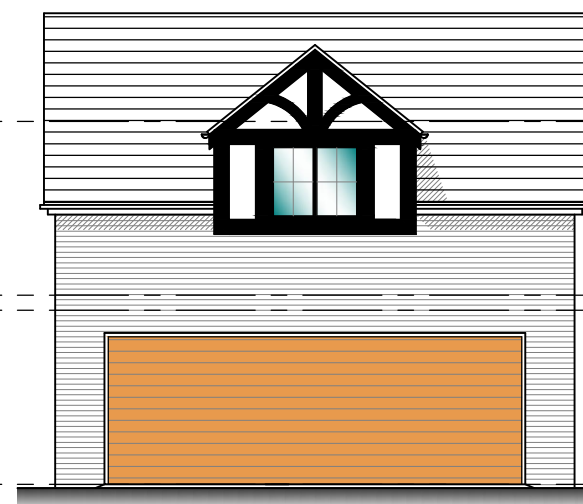

Proposed front elevation
Scale 1:100

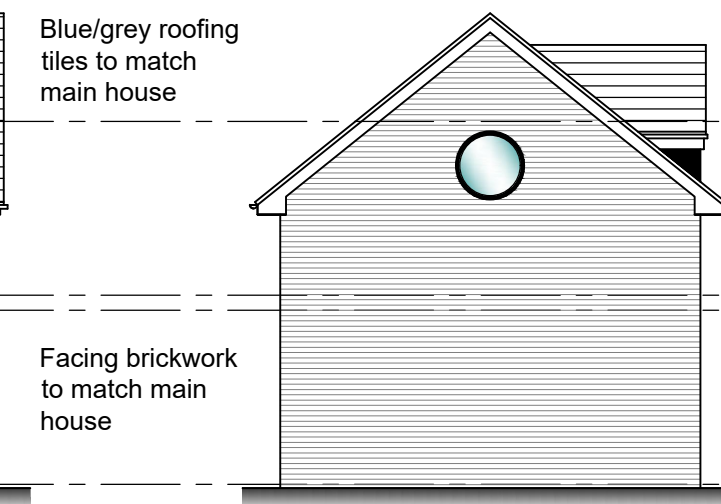


Proposed side elevation
Scale 1:100

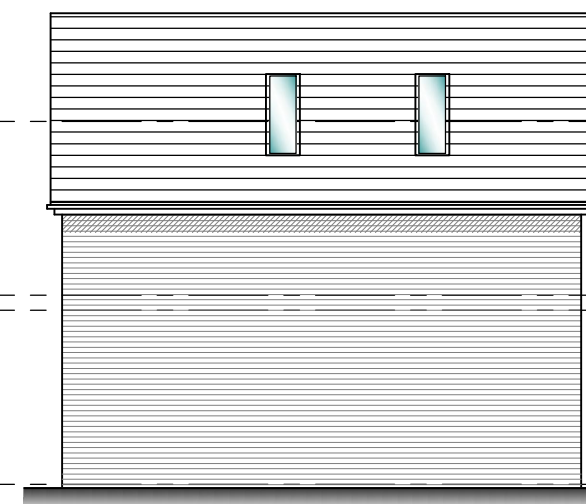


Proposed rear elevation
Scale 1:100

Blue/grey roofing
tiles to match
main house


Facing brickwork
to match main
house

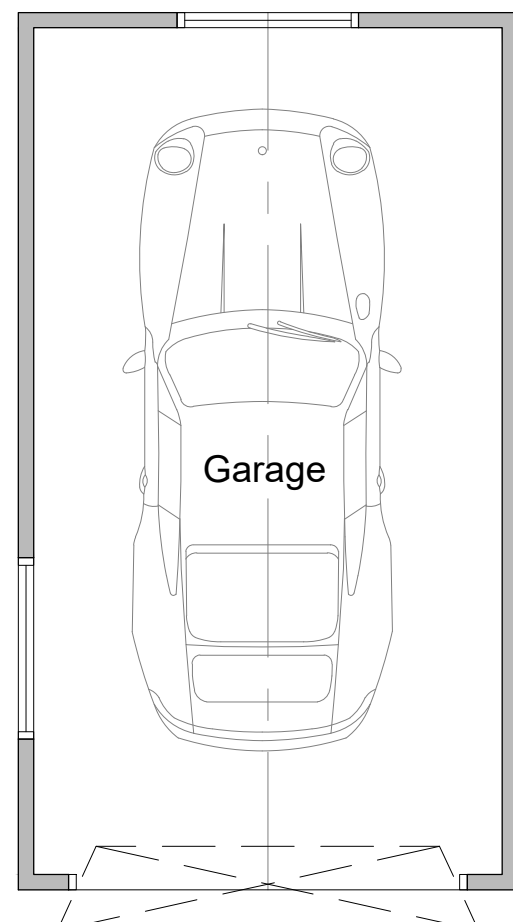


Existing ground floor plan
Scale 1:50

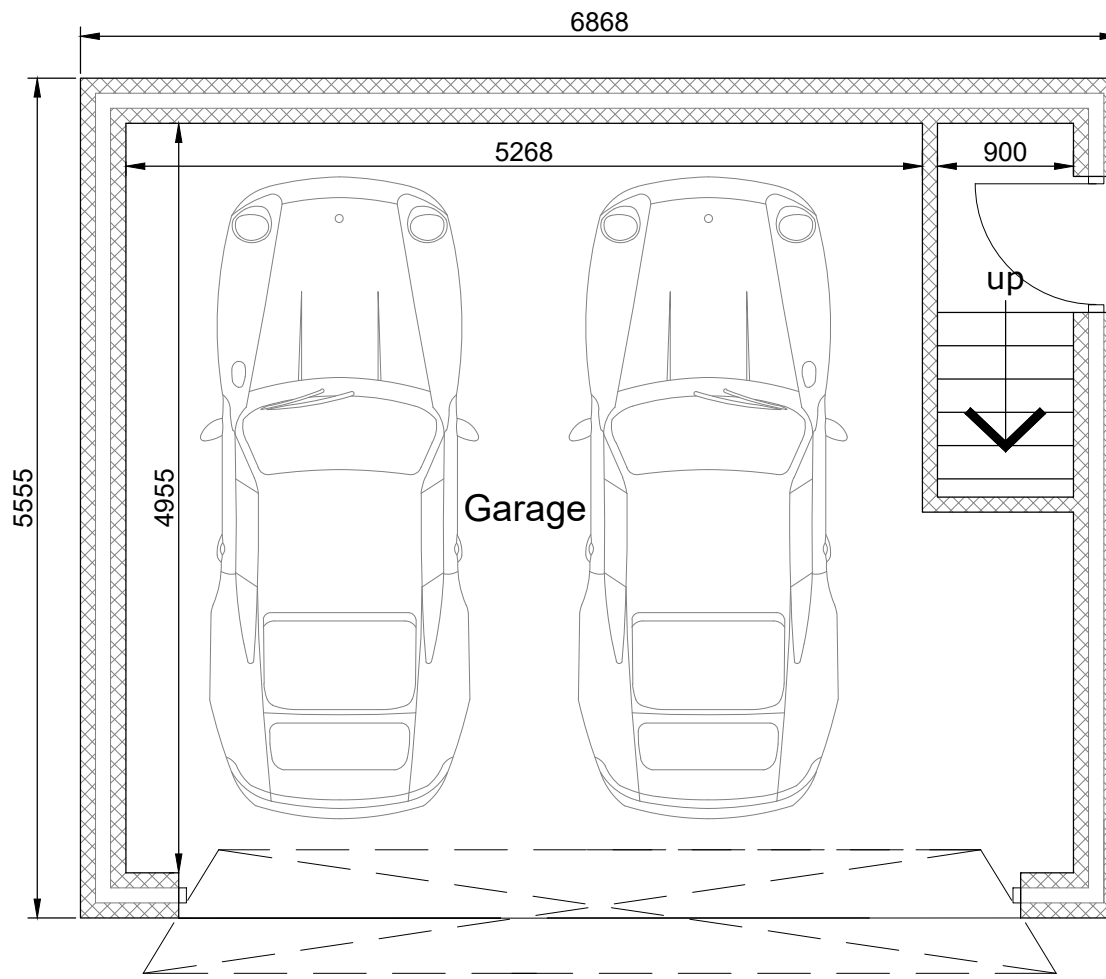


Proposed ground floor plan
Scale 1:50

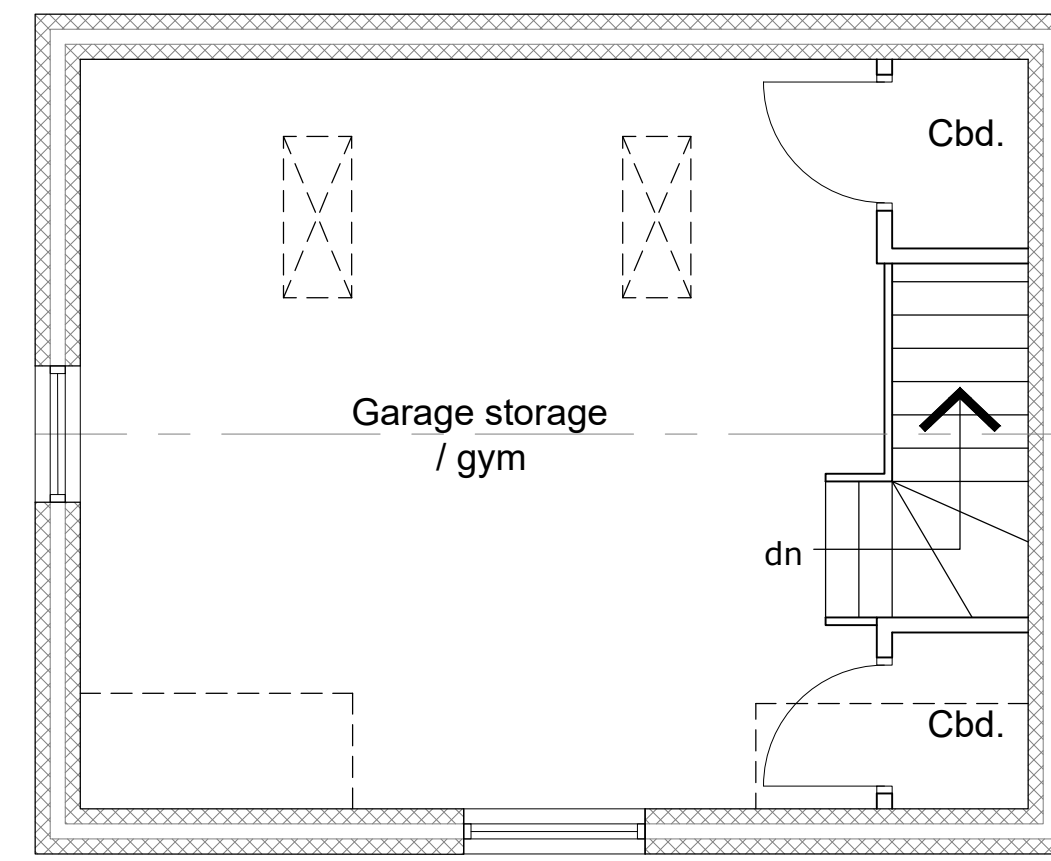


Proposed first floor plan
Scale 1:50

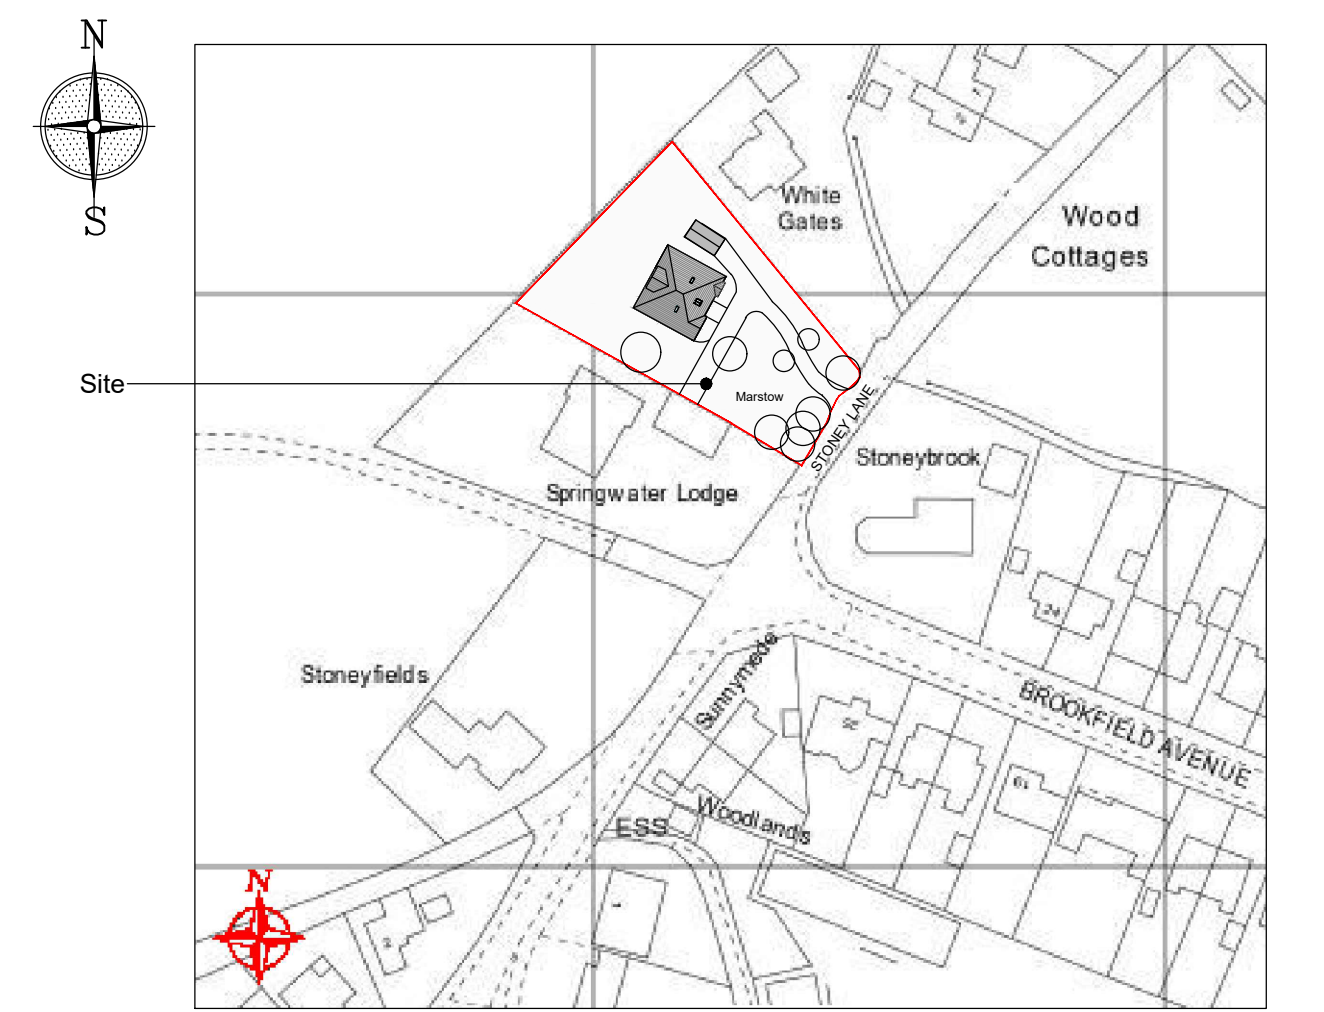

Site location plan
Scale 1:1250

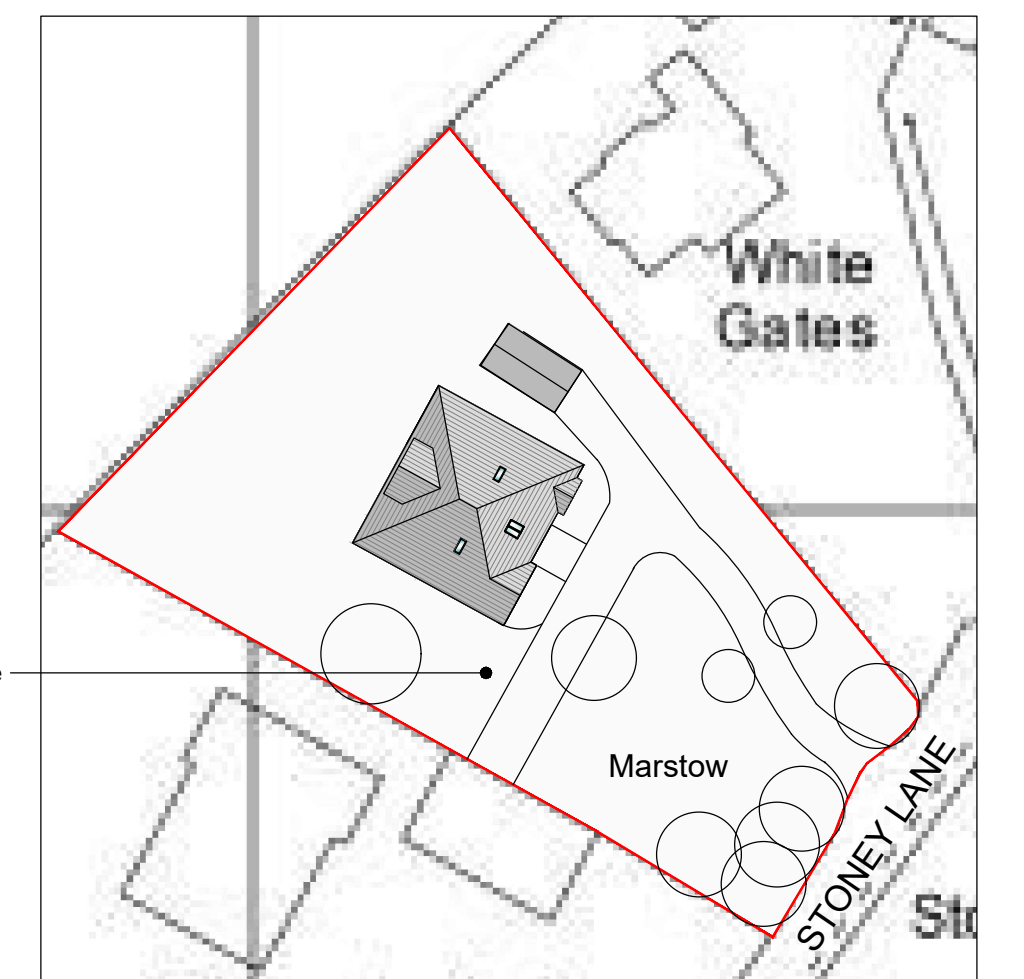

Existing site plan
Scale 1:500

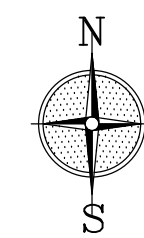

Proposed site plan
Scale 1:100

Copyright of this drawing is vested in the Designer and it must not be copied or reproduced without consent.

Rev. Drawn Comments Date

Reproduced from the
Ordnance Survey map with the permission of Ordnance
Survey on behalf of The Controller of Her Majesty's
Stationery Office
Licence No. AL 100001834

Client
MR & MRS POWELL

Project
PROPOSED REPLACEMENT
GARAGE TO MARSTOW, STONEY
LANE, ENDON, ST9 9BX

Title
EXISTING - PROPOSED PLANS

Status
PLANNING PERMISSION

Date
JANUARY 2020

Drawn
ME

Scale
@A1 AS SHOWN

Checked

Project No
100-03

Drawing No.

Rev

Copyright ©M&E Design Sol. 2019. All rights reserved.