




North East Elevation

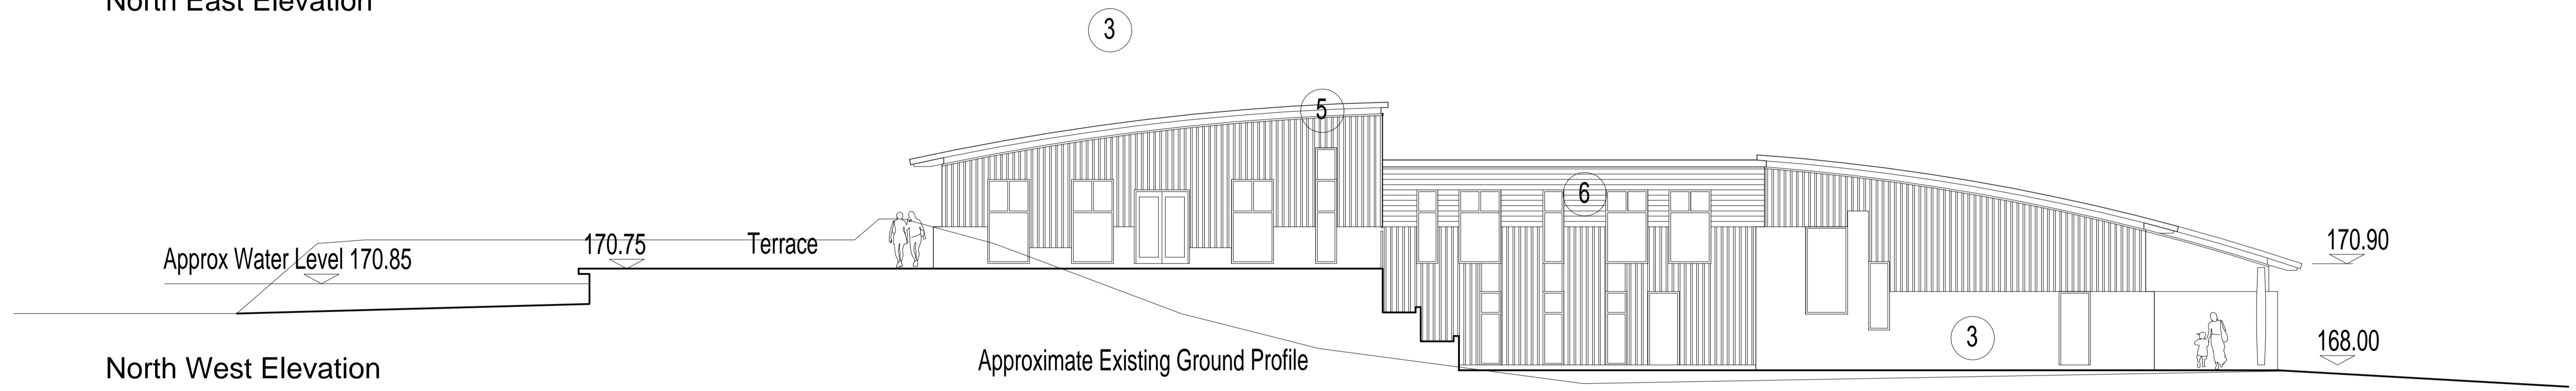

North West Elevation

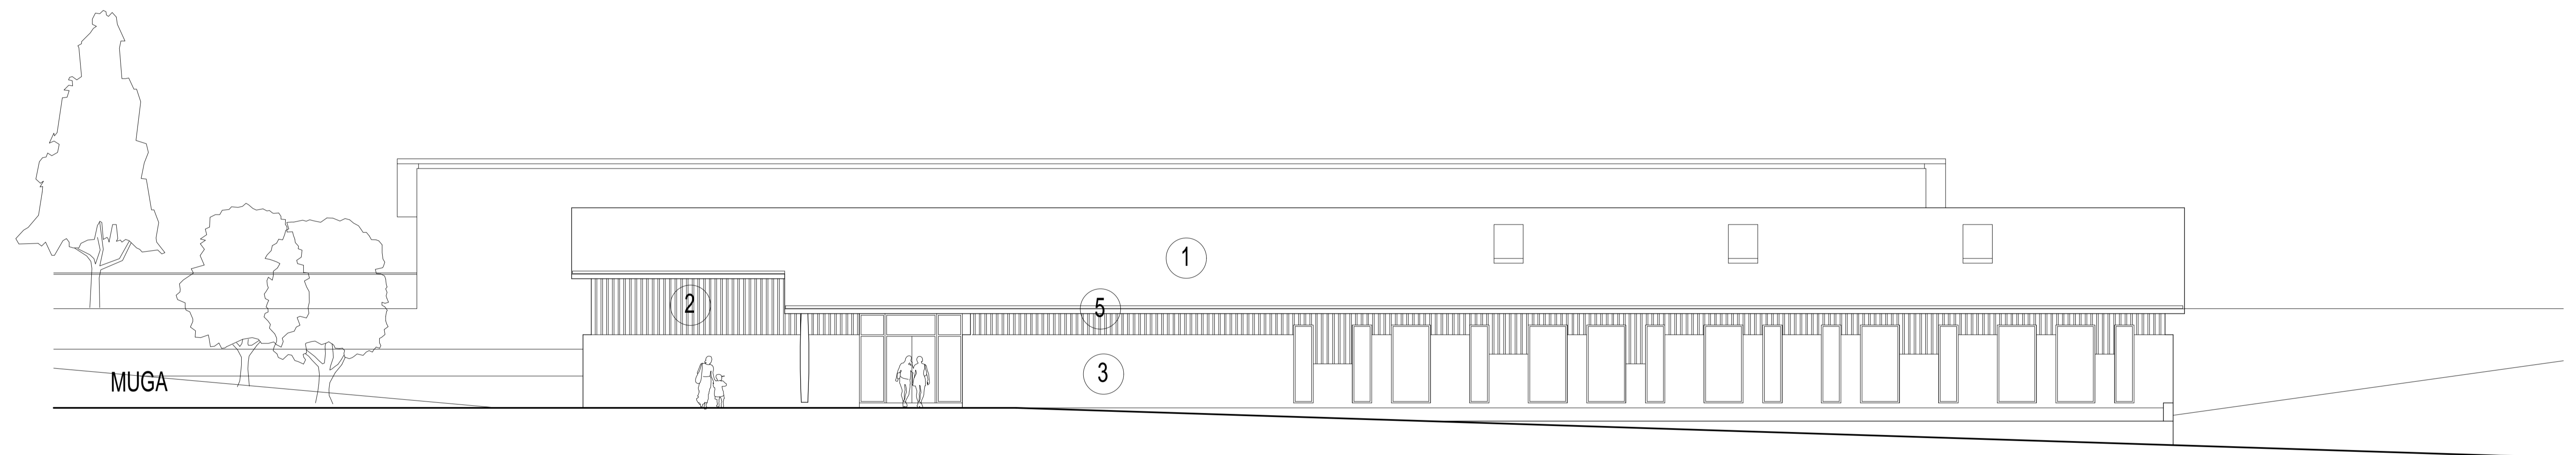


South West Elevation

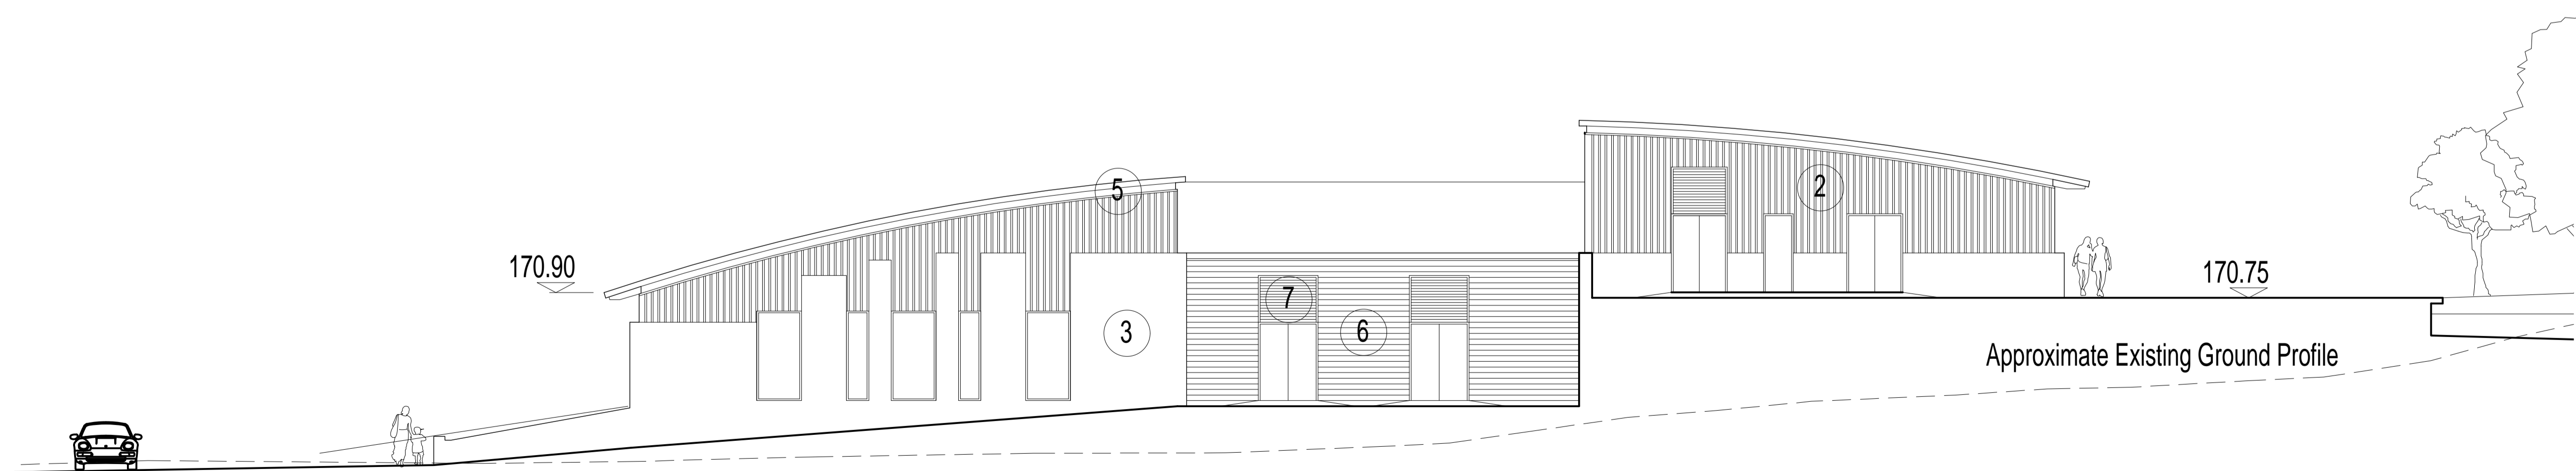

South East Elevation

- 1 Extensive Sedum Roof
- 2 Board & Batten Vertical Accoya Timber Cladding, Colour TBC
- 3 Local Gritstone Walling
- 4 Powder Coated Aluminium Glazing Frames, Colour Grey
- 5 Powder Coated Aluminium Profiled Gutters & Fascias, Colour Grey
- 6 Horizontal Accoya Timber Board Cladding, Colour TBC
- 7 Powder Coated Aluminium Louvres, Colour Grey

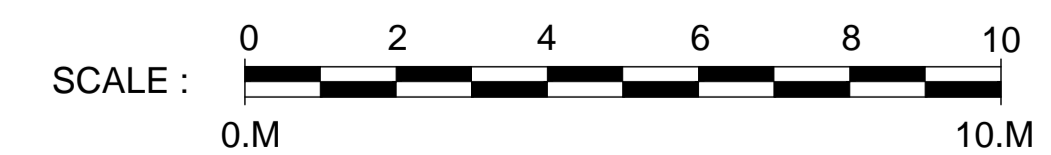

A	Revised	Date
Revision	Description	14.10.19

NB DA
Architects

www.nbda-architects.co.uk Tel 01625 575550

Client LAVER LEISURE (OAKAMoor) LTD

Project MONEYSTONE PARK DEVELOPMENT

Drawing HUB BUILDING
GA ELEVATIONS

Drawing No. 1733/HB-014 Revision A

Scale 1:100@A1 Date 12.11.18 Drawn AB

This drawing is copyright of N.B.D.A. Ltd. and should not be reproduced without permission. Dimensions should not be scaled off this drawing. All dimensions should be checked on site.