



North West Elevation

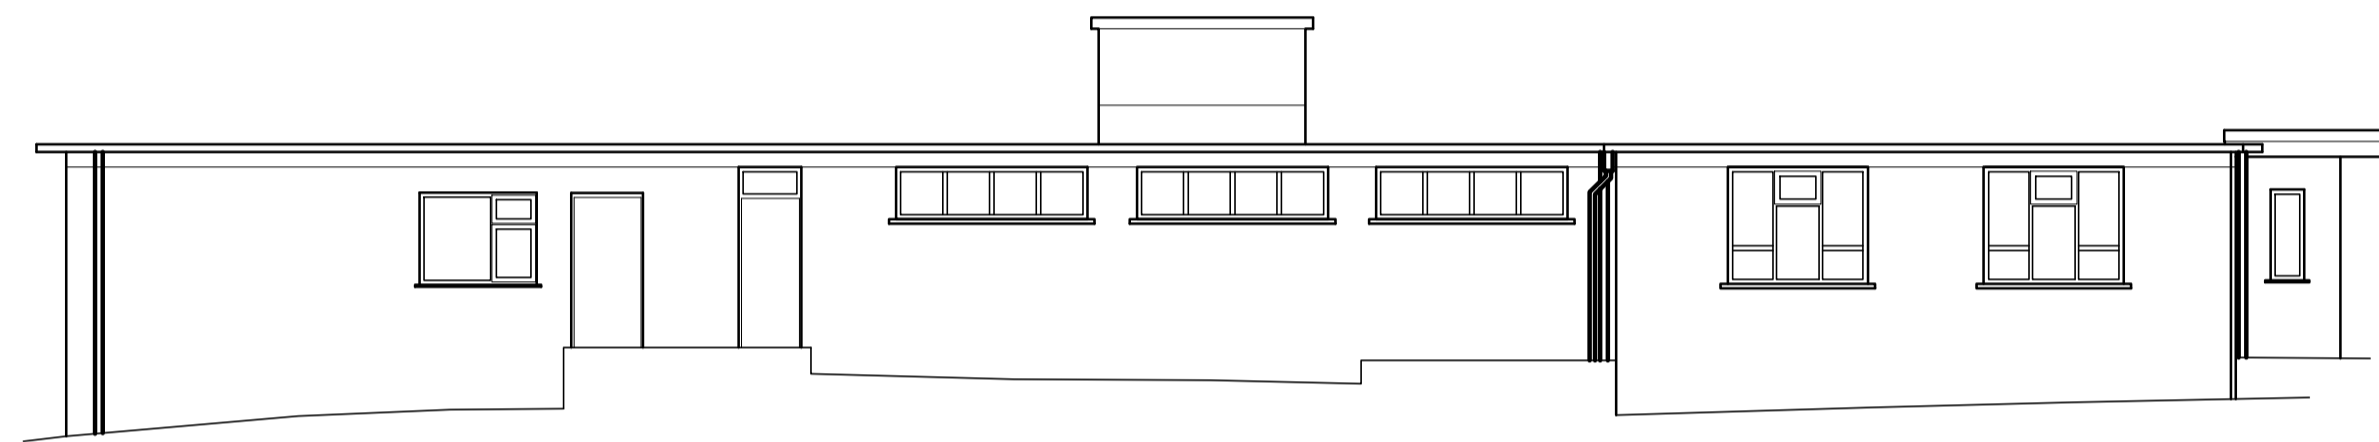


North East Elevation



South East Elevation

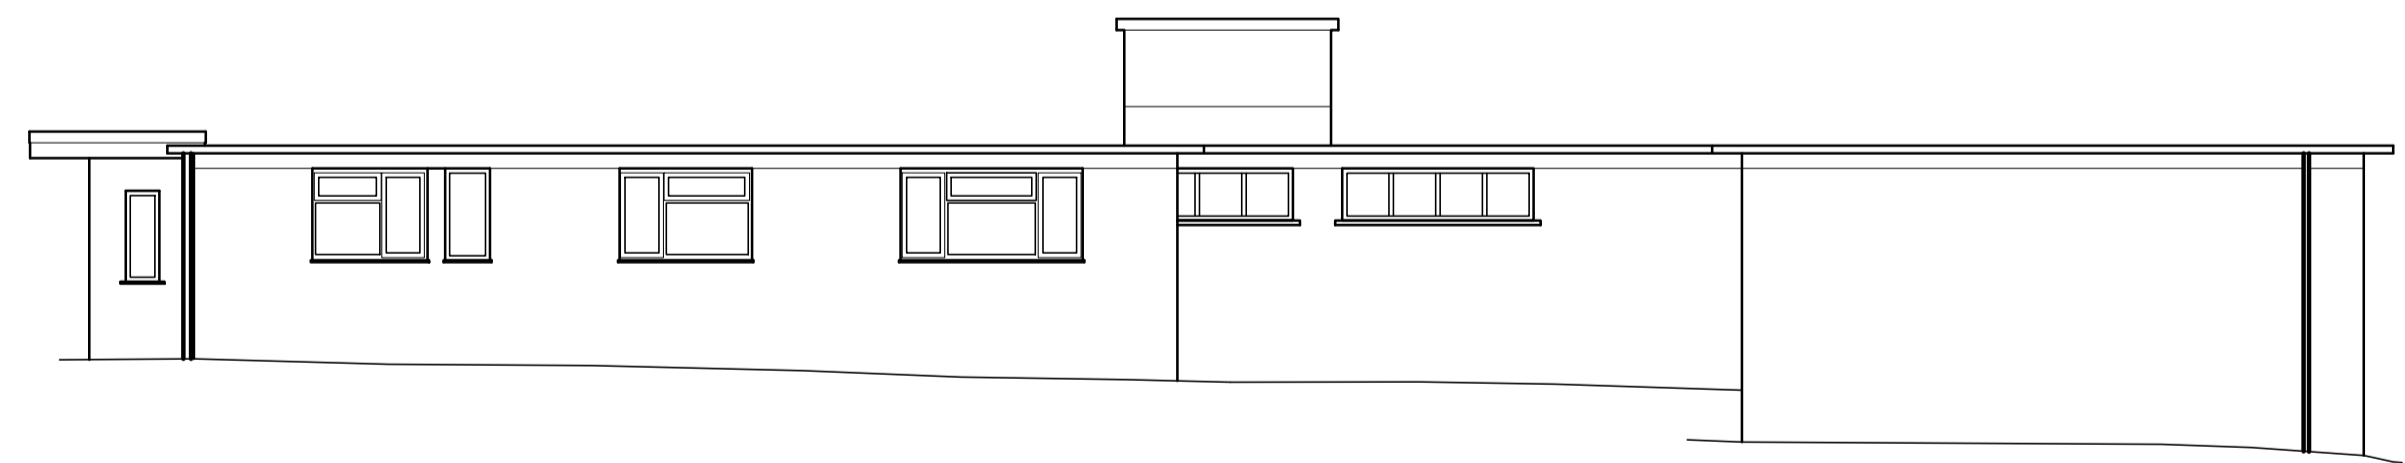

South West Elevation

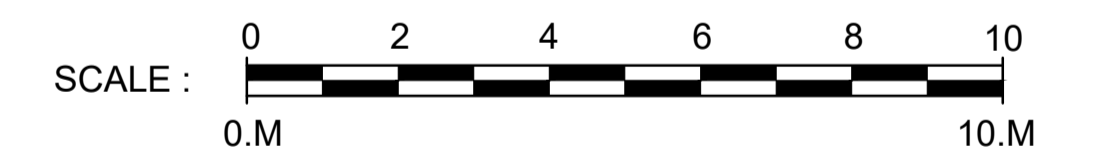

Revision	Description	Date

NB
Architects
DA

www.nbda-architects.co.uk Tel 01625 575500

Client LAVER LEISURE (OAKAMOOD) LTD

Project MONEYSTONE PARK DEVELOPMENT

Drawing HOUSEKEEPING/MAINT BUILDING
EXISTING ELEVATIONS

Drawing No. 1733-HK-005 Revision

Scale 1:100@A1 Date 12.04.19 Drawn T.J.F.

This drawing is copyright of N.B.D.A. Ltd. and should not be reproduced without permission.
All dimensions should be checked on site.

A1 Drawing