




FLOOR PLAN

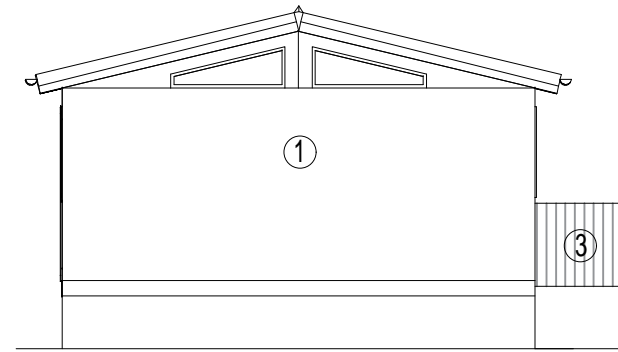


LEFT ELEVATION

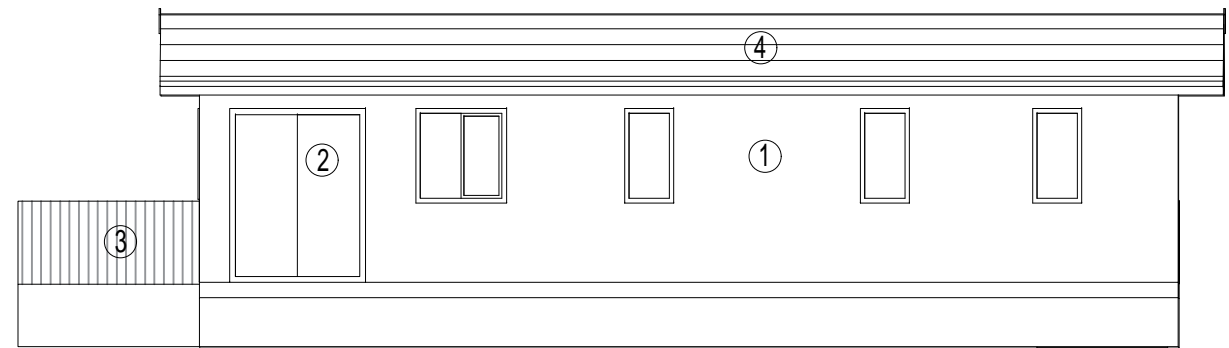

REAR ELEVATION

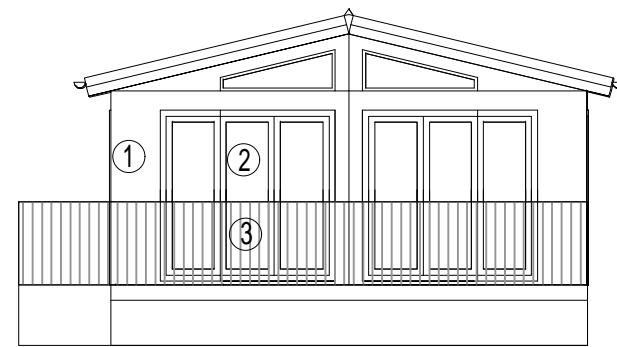


RIGHT ELEVATION

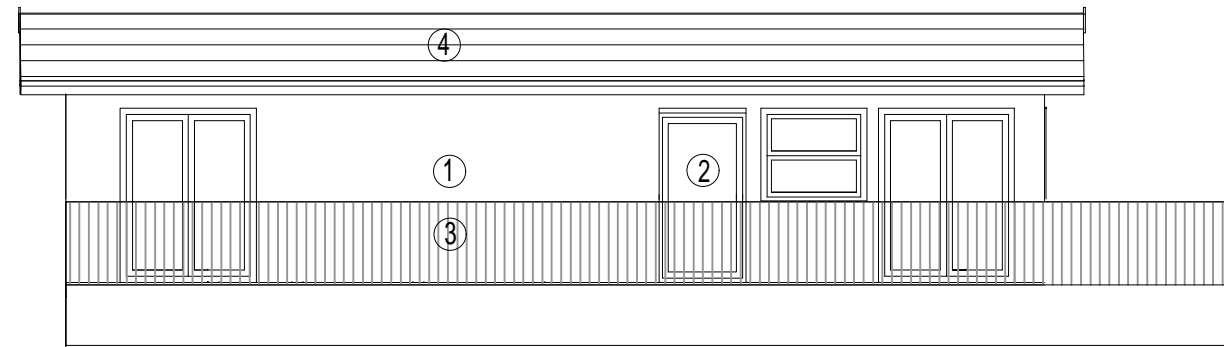

FRONT ELEVATION

KEY

- ① TIMBER CLADDING
- ② DOUBLE GLAZED WINDOWS
- ③ COMPOSITE DECK
- ④ COMPOSITE ROOF TILES

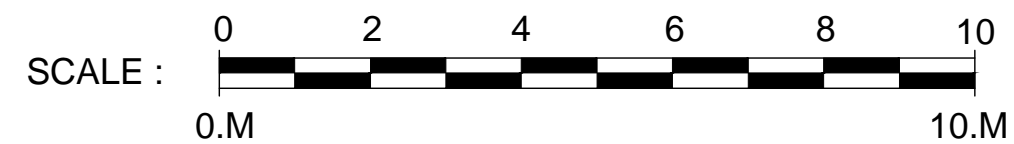

Revision	Description	Date
C	CLADDING AMENDED	18.09.23
B	MATERIALS ADDED.	14.09.23
A	TITLE UPDATED FOLLOWING LA COMMENTS	21.08.23



www.nbda-architects.co.uk Tel 01625 575550

Client LAVER LEISURE (OAKMOOR) LTD

Project MONEYSSTONE PARK DEVELOPMENT

Drawing PROPOSED LODGES  
TWIN LODGE END DECK  
GA PLANS AND ELEVATIONS

Drawing No. 1733-LV-020 Revision C  
Scale 1:100@A3 Date 25.10.19 Drawn T.J.F