




FLOOR PLAN

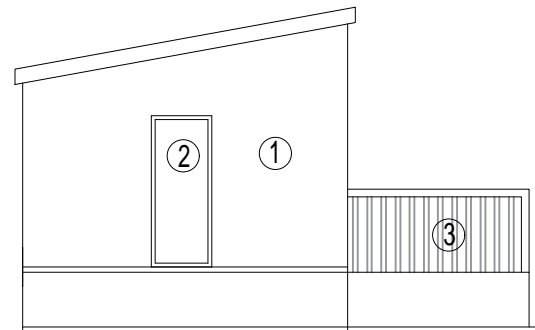


LEFT ELEVATION

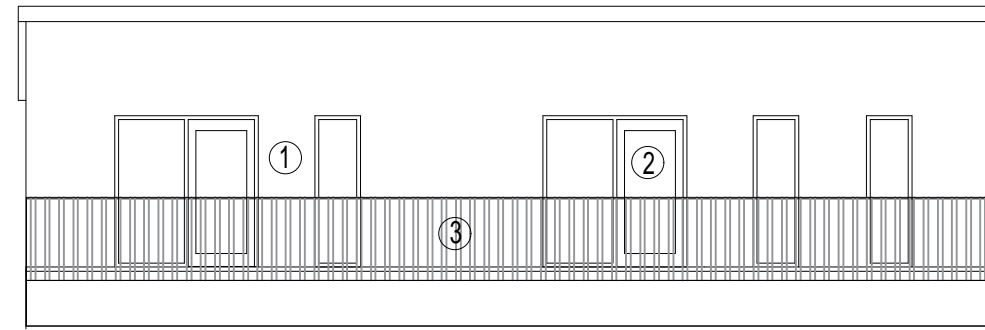

FRONT ELEVATION

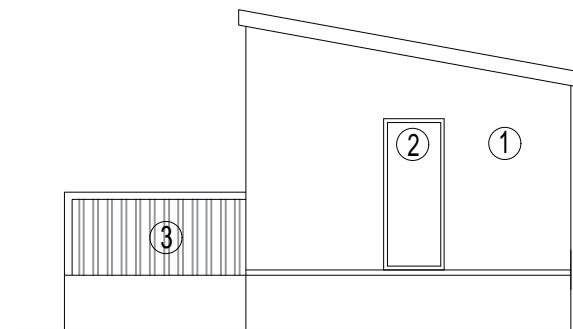


RIGHT ELEVATION

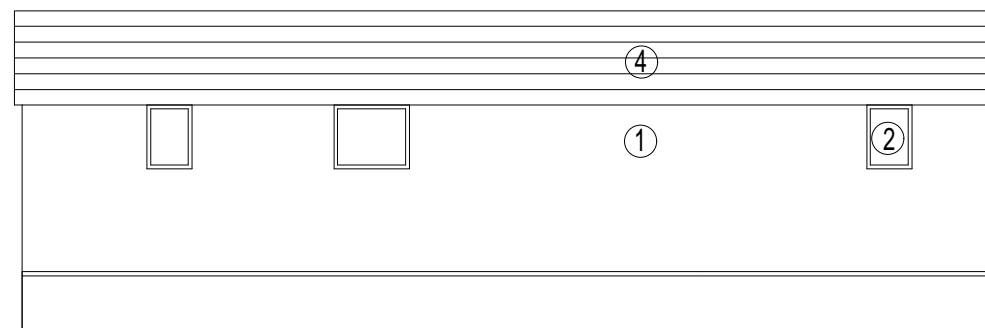

REAR ELEVATION

KEY

- ① TIMBER CLADDING
- ② DOUBLE GLAZED WINDOWS
- ③ COMPOSITE DECK
- ④ COMPOSITE ROOF TILES

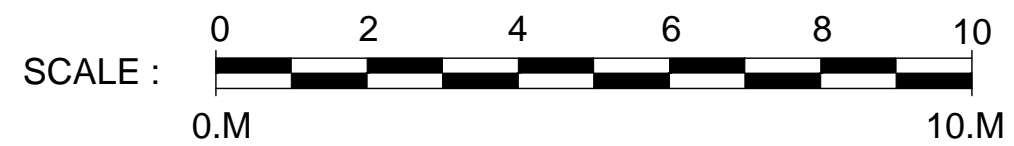

C	CLADDING NOTES AMENDED	18.09.23
B	MATERIALS AND DECK ADDED.	14.09.23
A	TITLE UPDATED FOLLOWING LA COMMENTS	21.08.23
Revision	Description	Date



www.nbda-architects.co.uk Tel 01625 575550

Client LAVER LEISURE (OAKMOOR) LTD

Project MONEYSTONE PARK DEVELOPMENT

Drawing PROPOSED LODGES  
SINGLE LODGE SIDE DECK  
GA PLANS AND ELEVATIONS

Drawing No. 1733-LV-023 Revision C  
Scale 1:100@A3 Date 25.10.19 Drawn T.J.F