





North East Elevation

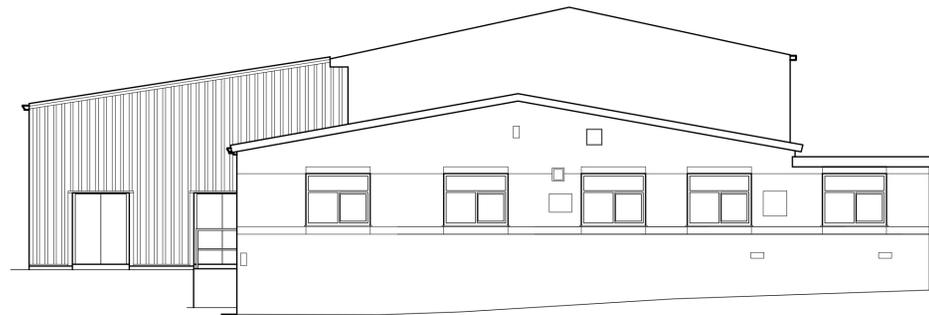

South East Elevation

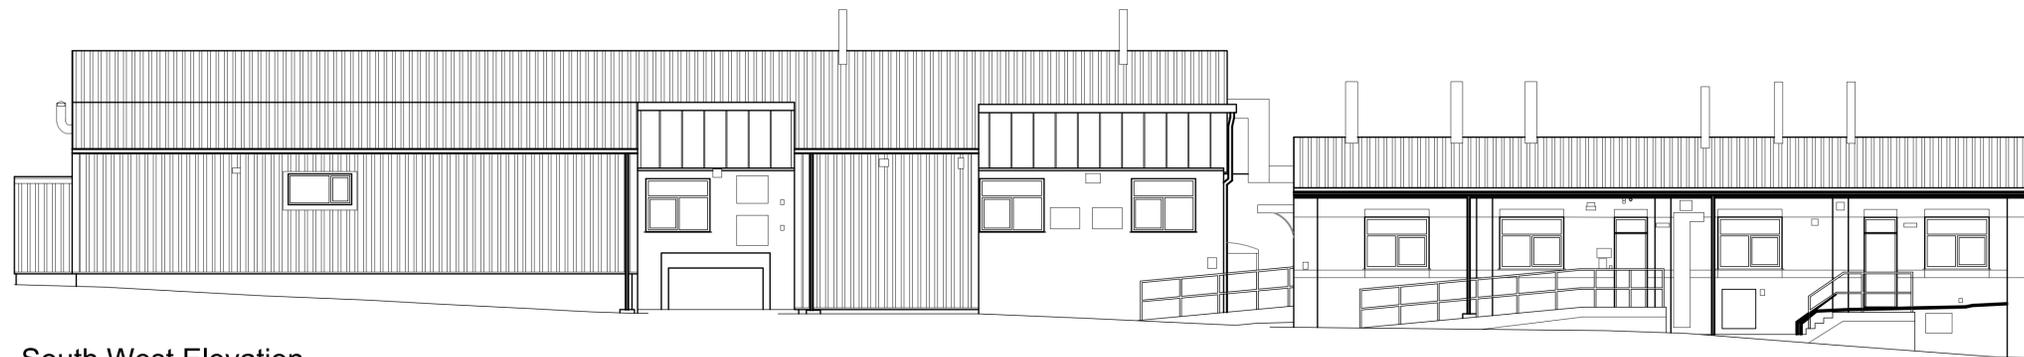

South West Elevation

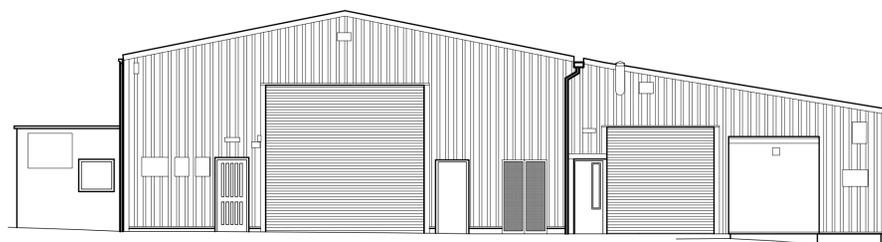 

North West Elevation

Revision	Description	Date

NB
Architects
DA

www.nbda-architects.co.uk

Tel 01625 575550

Client LAVER LEISURE (OAKAMOR) LTD

Project MONEYSTONE PARK
LABORATORY BUILDING CONVERSION

Drawing EXISTING ELEVATIONS

Drawing No. 1733-LB-005

Revision

Scale 1:100@A1

Date 09.10.19

Drawn T.J.F