




North West Elevation

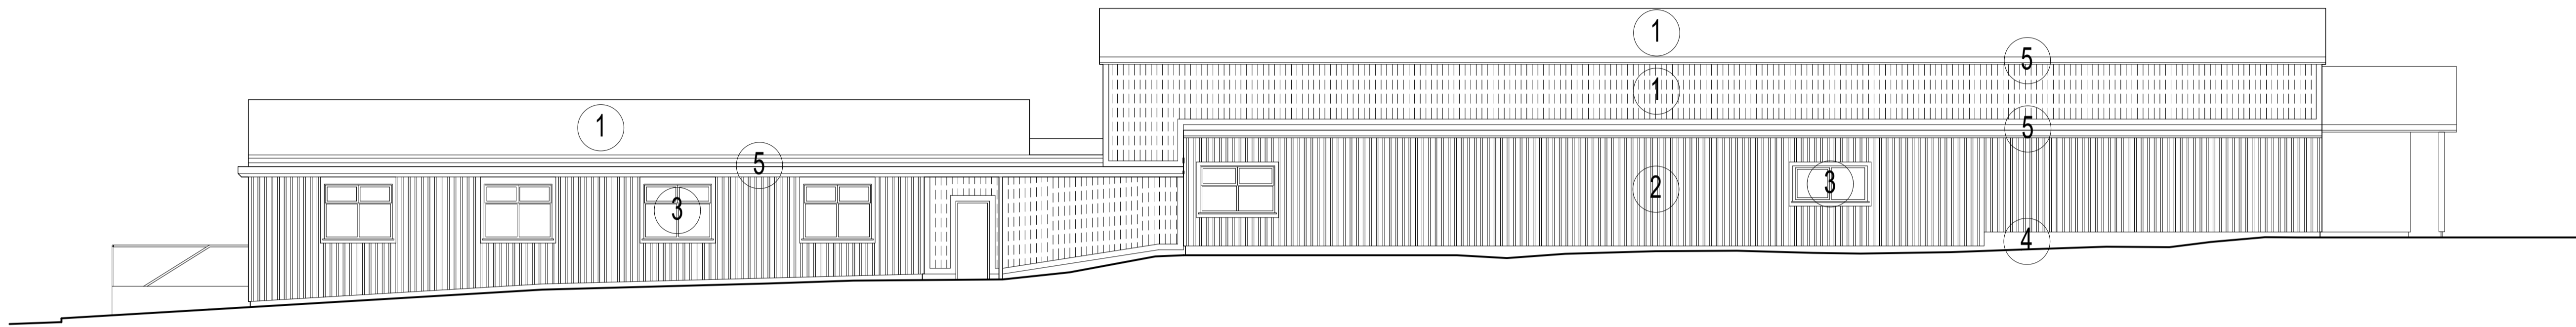

North East Elevation

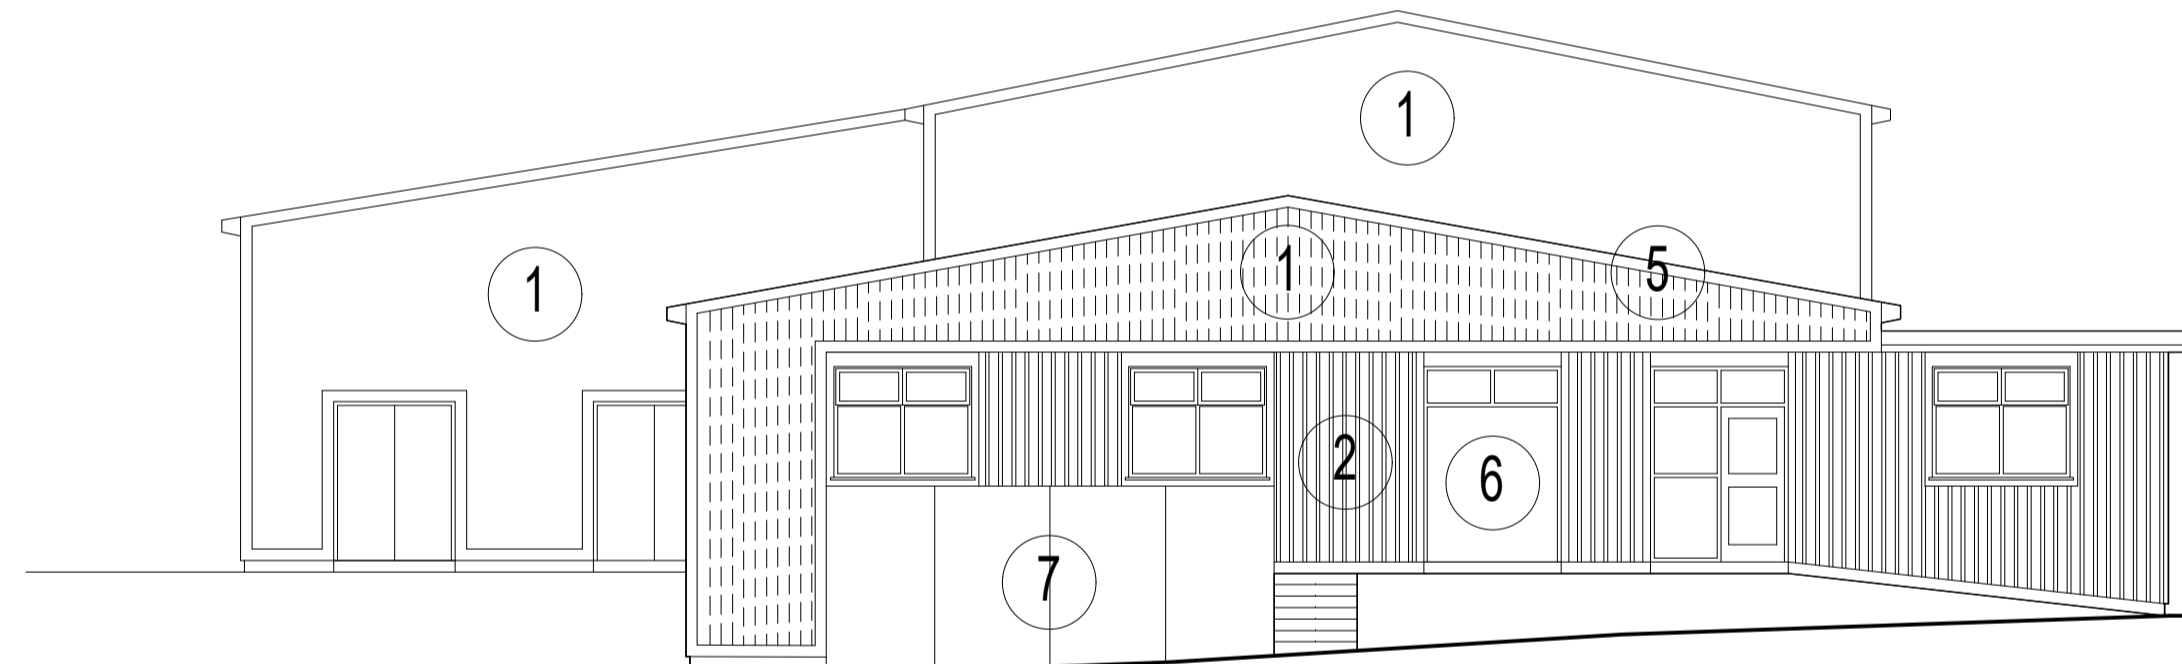


South East Elevation

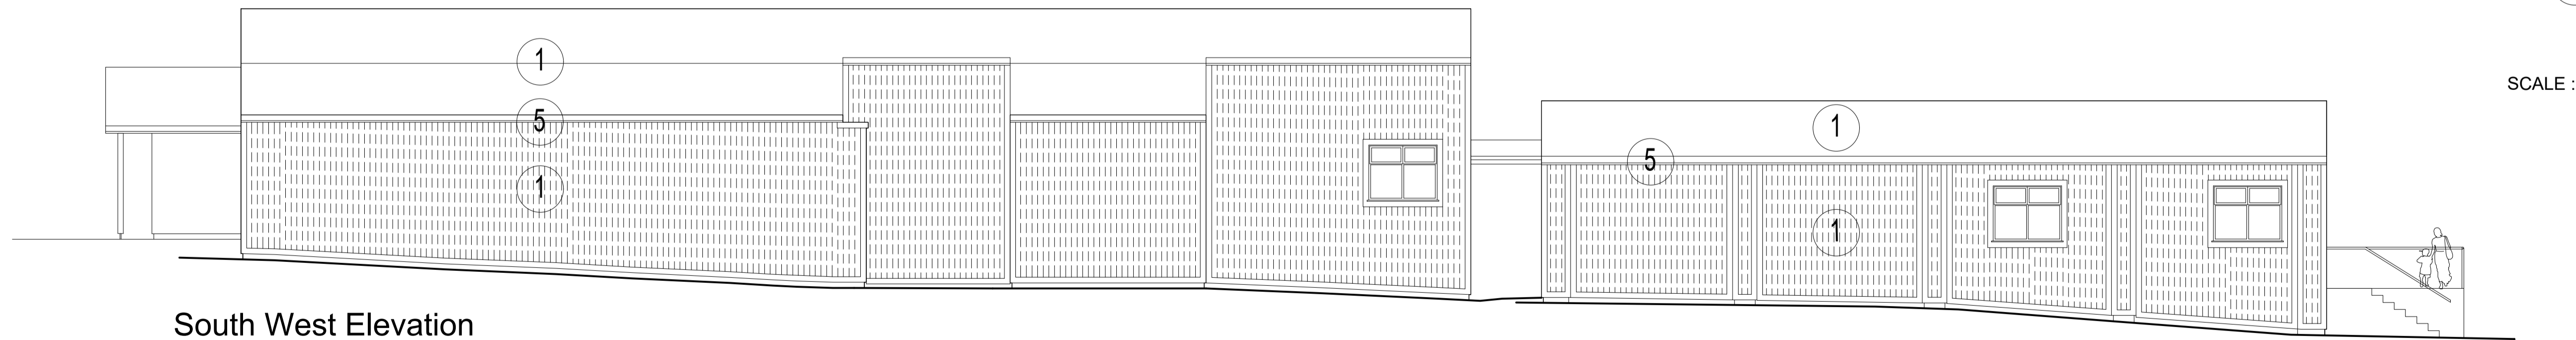

South West Elevation

MATERIALS

- 1 Marley Eternit Profile 6 Sheeting. Colour - Black
- 2 Board & Batten Vertical Accoya Timber Cladding. Colour TBC
- 3 Powder Coated Aluminium Glazing Frames. Colour Dark Grey
- 4 Existing Brickwork painted Black
- 5 Powder Coated Aluminium Profiled Gutters & Fascias. Colour Dark Grey
- 6 Powder Coated Aluminium Roller Shutter Door Colour Dark Grey
- 7 Trespa Cladding Panels. Colour Dark Grey

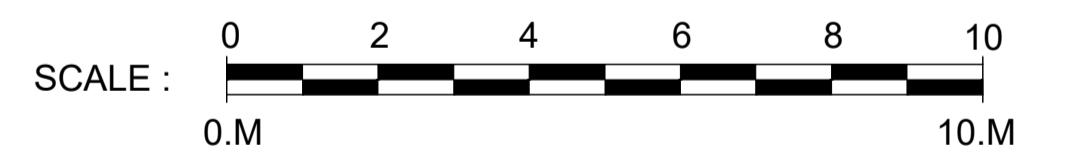

Revision	Description	Date

NB
Architects
DA

www.nbda-architects.co.uk Tel 01625 575550

Client LAVER LEISURE (OAKAMOOD) LTD

Project MONEYSTONE PARK
LABORATORY BUILDING CONVERSION

Drawing PROPOSED ELEVATIONS

Drawing No. 1733-LB-014 Revision
Scale 1:100@A1 Date 12.04.19 Drawn T.J.F