



Notes:  
Contractors must verify all dimensions on site before commencing any work or shop drawings. This drawing is not to be scaled. Use figured dimensions only.  
Subject to statutory approvals and survey.


AREAS:  
Building areas are liable to adjustment over the course of the design process due to the ongoing construction detailing developments.

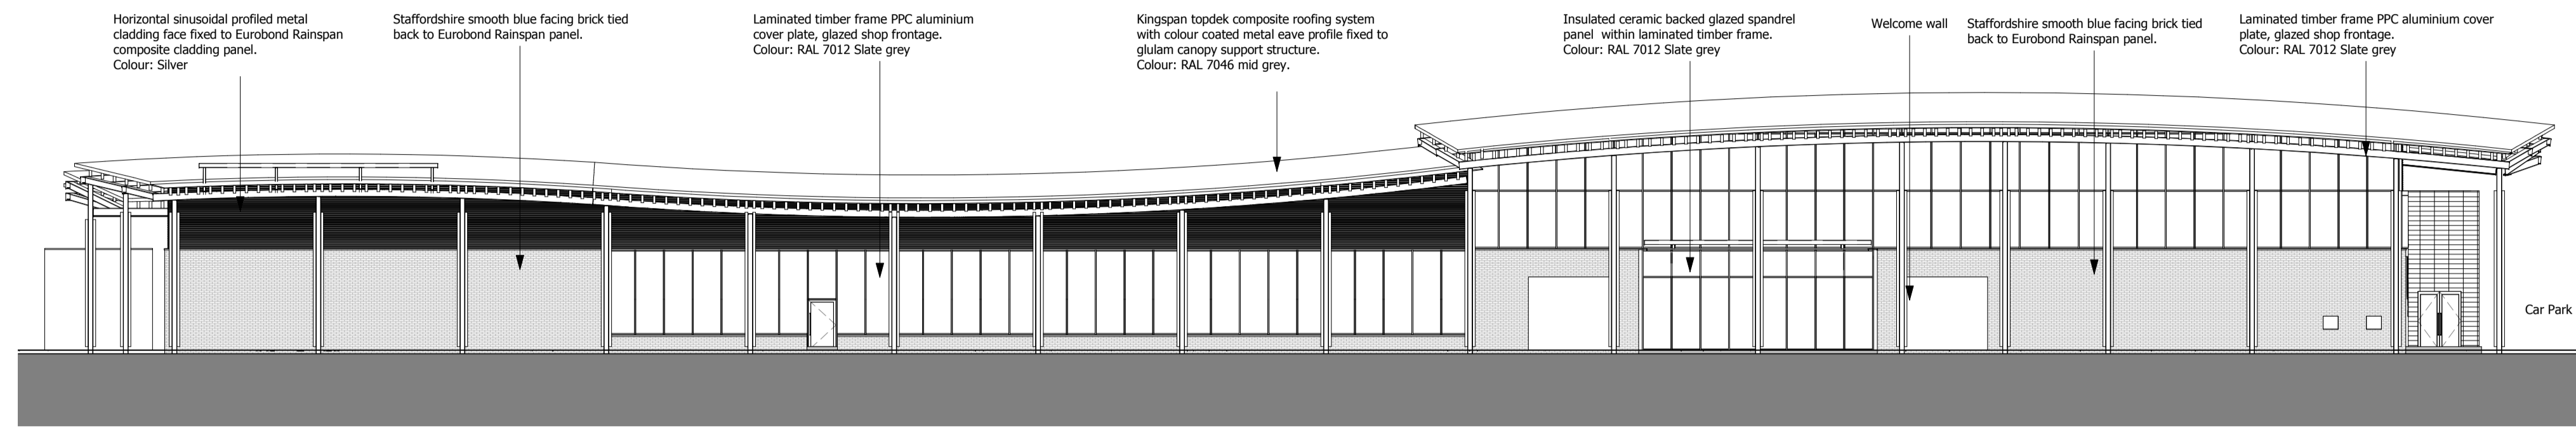


South East Elevation  
1 : 200

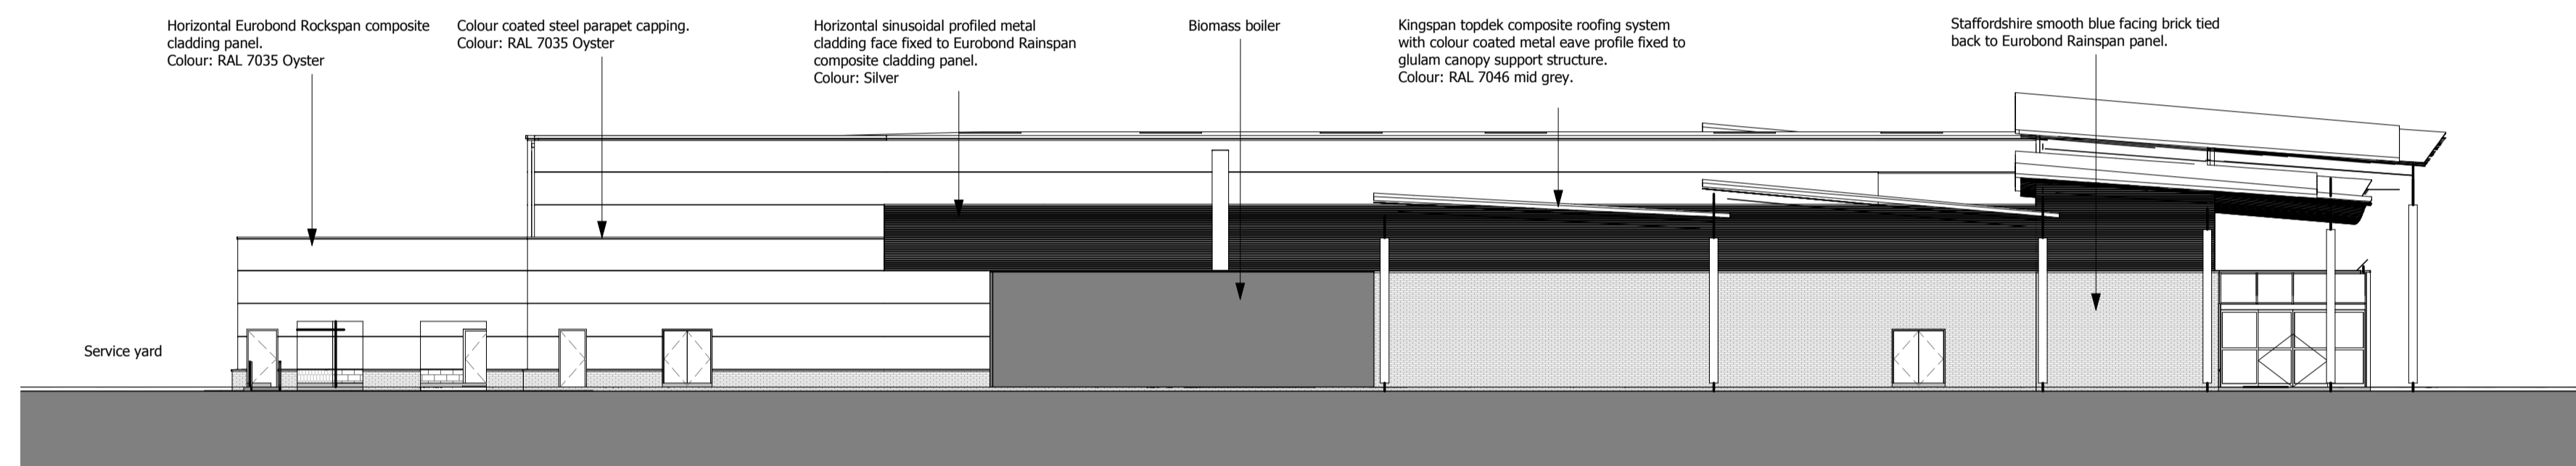


South West Elevation  
1 : 200

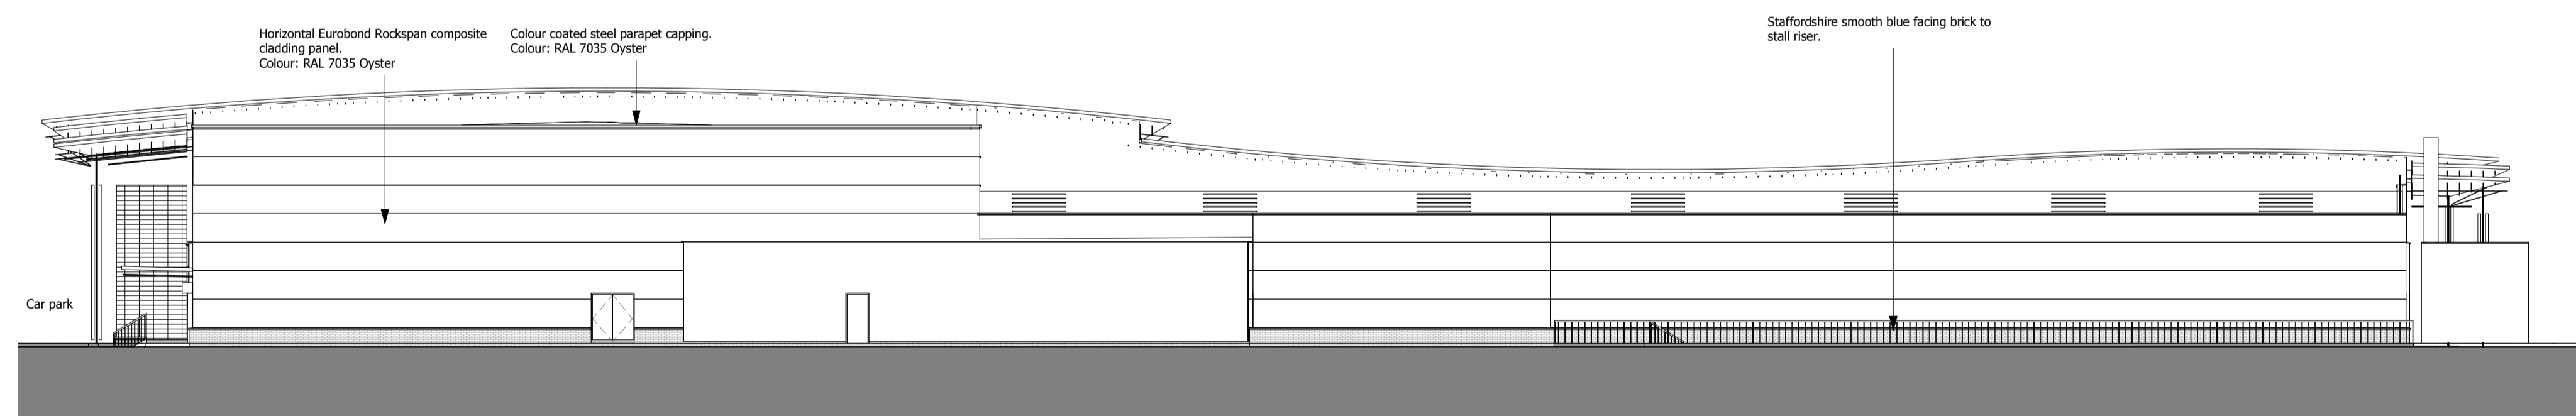

North West Elevation  
1 : 200

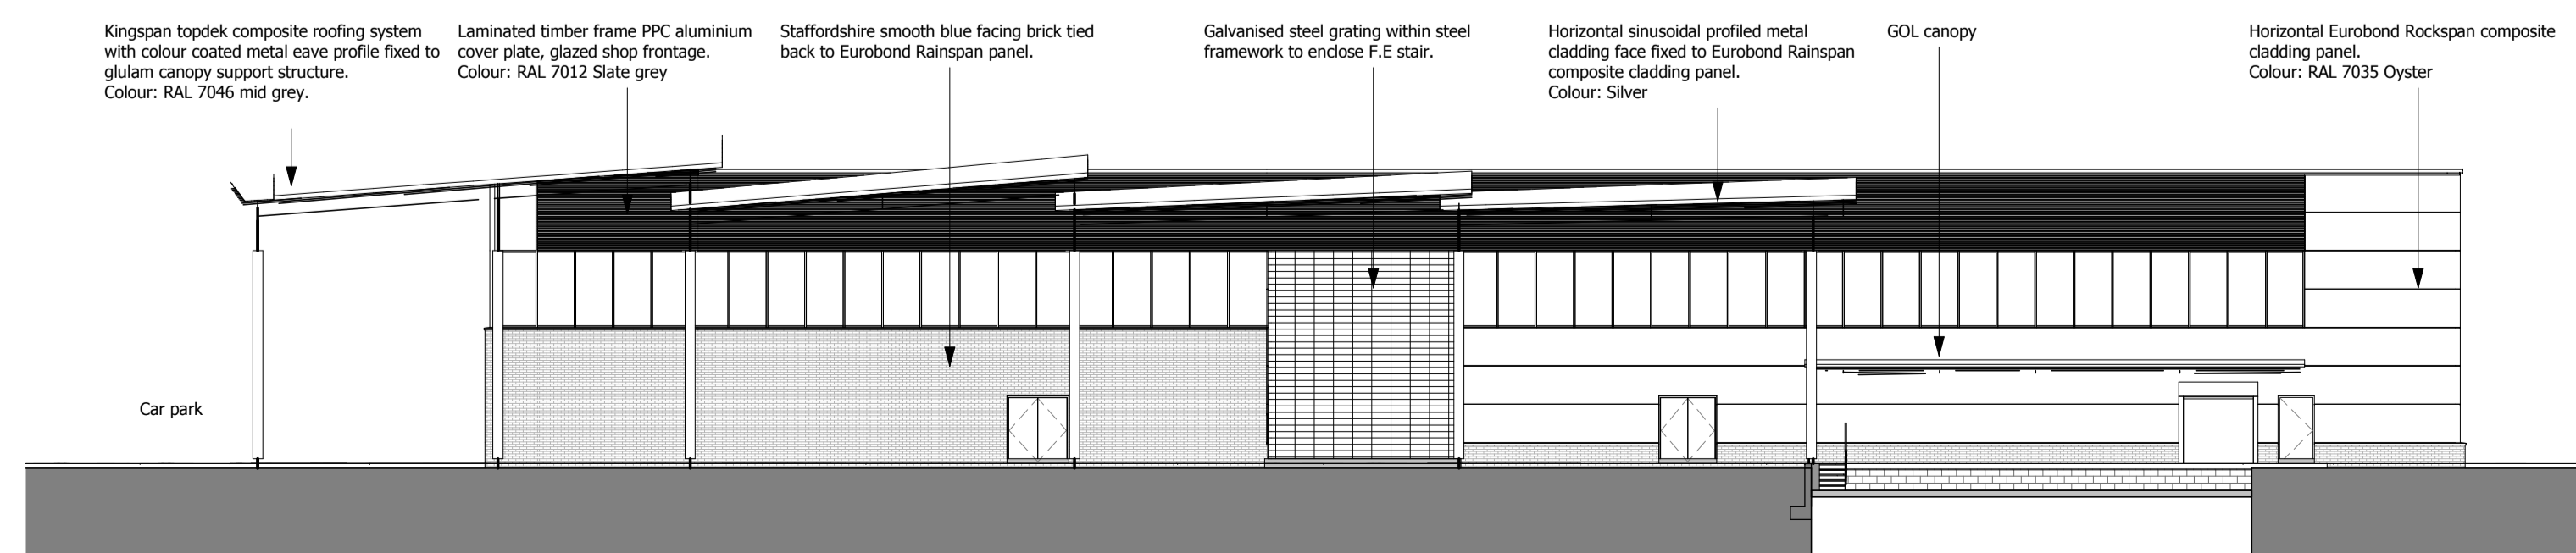

North East Elevation

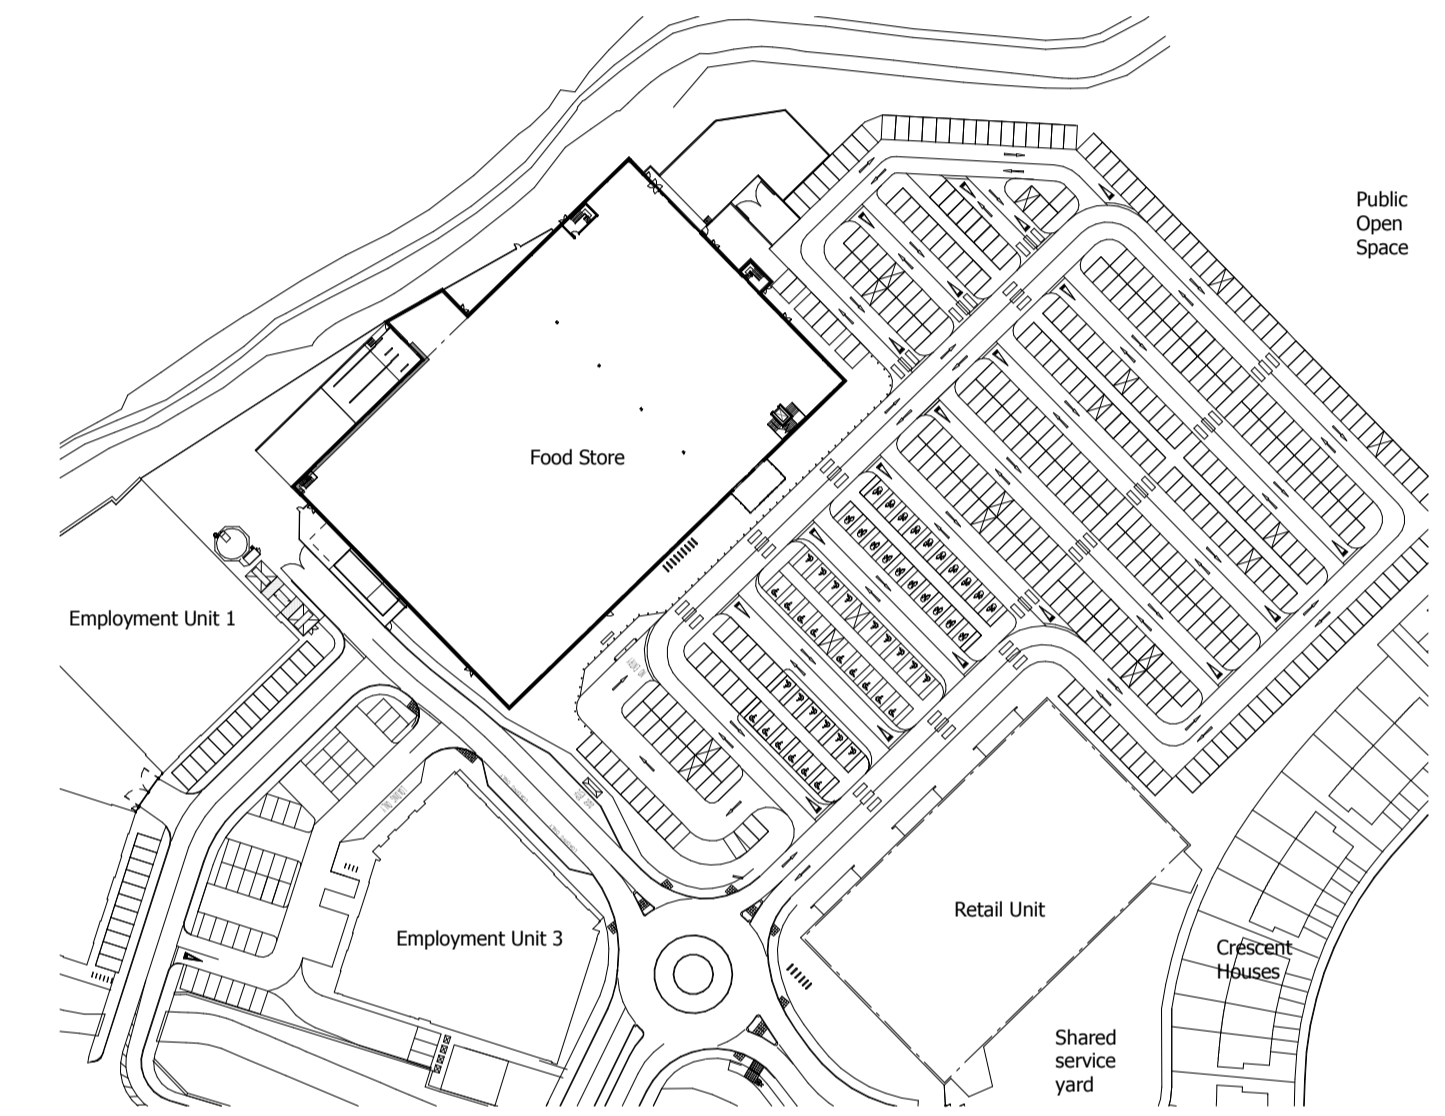

Location of food store in masterplan\_  
1 : 1500

C	Drawing updated for resubmission to LPA	07-10-11
B	Elevations & key plan updated	22-04-10
A	Elevations updated	12-04-10

revisions

**PLANNING**  
**chetwoods**  
a r c h i t e c t s

3rd Floor Marshall's Mill, Marshall Street, Leeds LS11 9YJ  
T: +44 (0) 113 234 6900 F: +44 (0) 113 234 6901

Project Job Number 2770  
Sainsbury's Leek

Client  
Sainsbury's Supermarkets Ltd

Drawing Title Drawing Size A1  
Food Store - Proposed Elevations

Drawn	Author	Date	Scale	As indicated	Checklist
Reviewed by		Drawing No.			Rev.
		PL1(1)05			C