



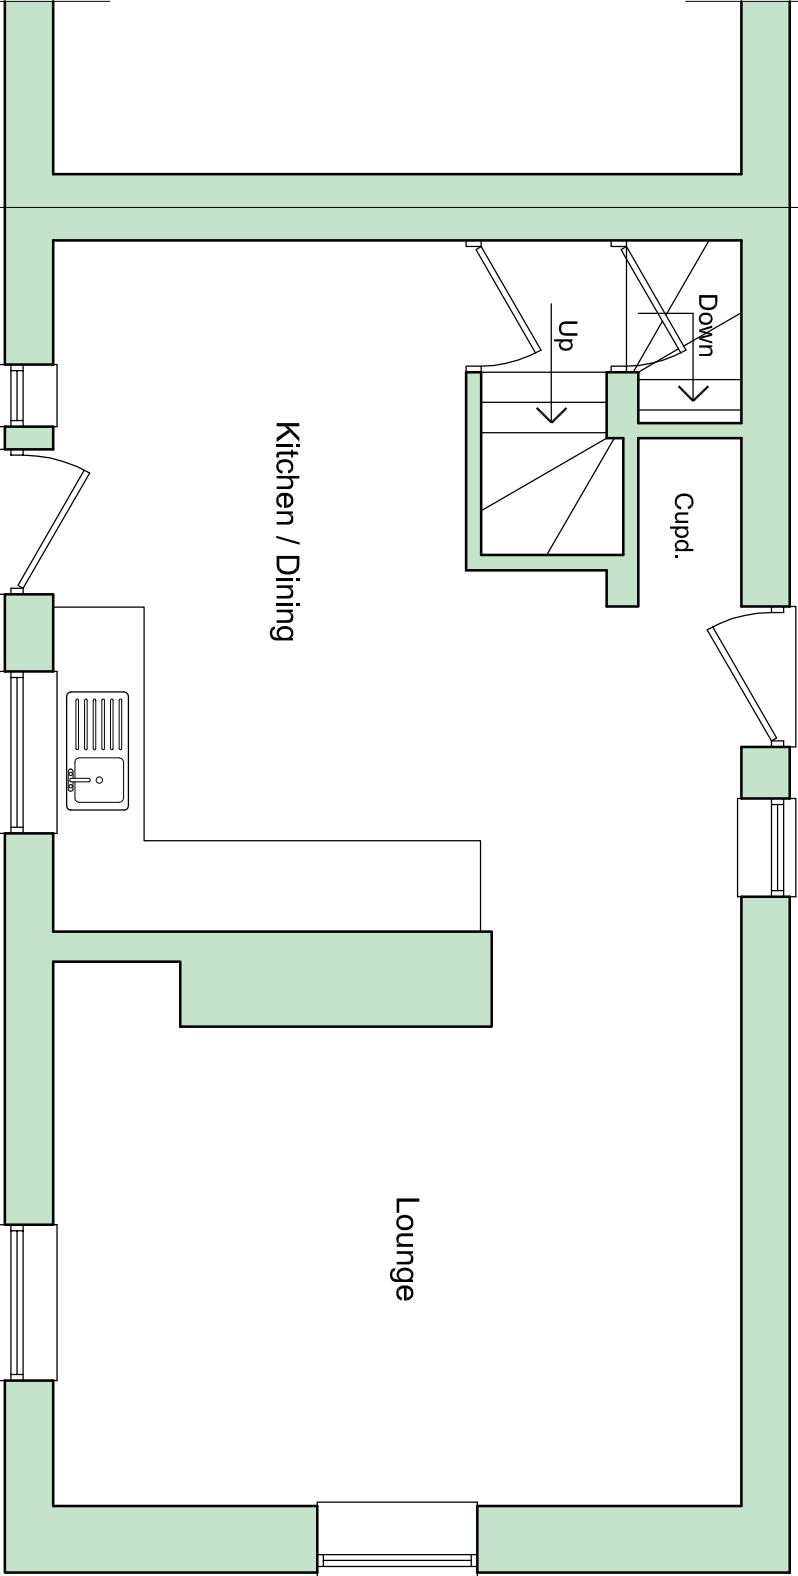

Existing Ground Floor Plan

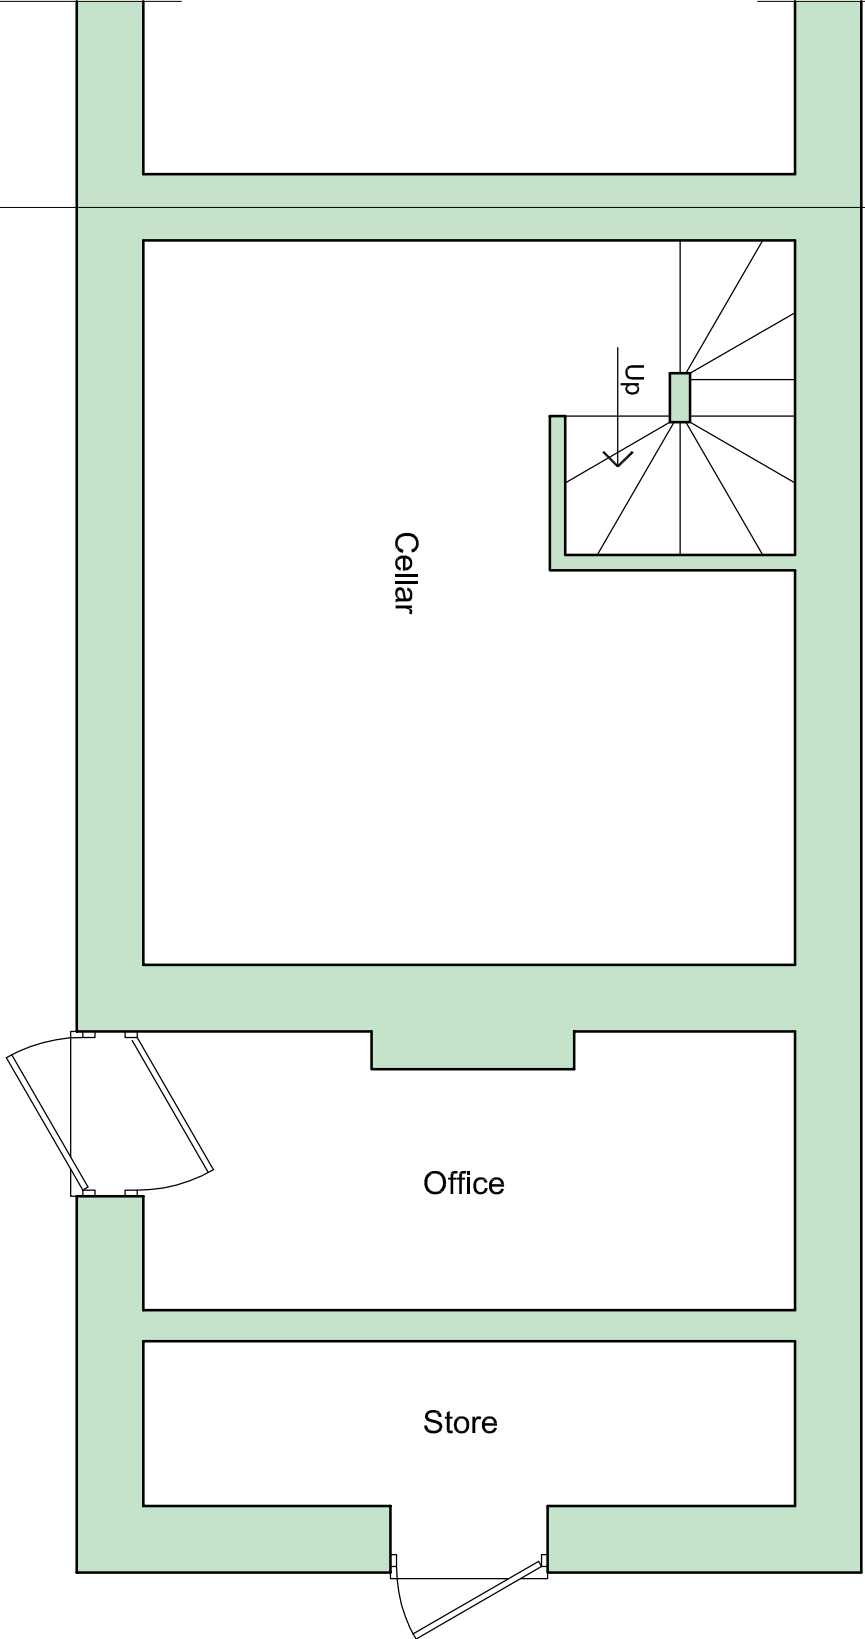

Existing Basement Plan

Rev.	Revision Description	Dm		Date
AJS A.J.S. Structural Design 62 Carter Street Uttoxeter Staffs. ST14 8EU Tel: 01889 568056 Fax: 01889 56805 Client: James Robert Dunn Esq. Fair View Cottage, Knight Lane Alton, ST10 4AB Title: Existing Plan Layouts Drawn by: AJS Date: March 2013 Index No.: Scales: Drawing No: C1099-001 Revision				