




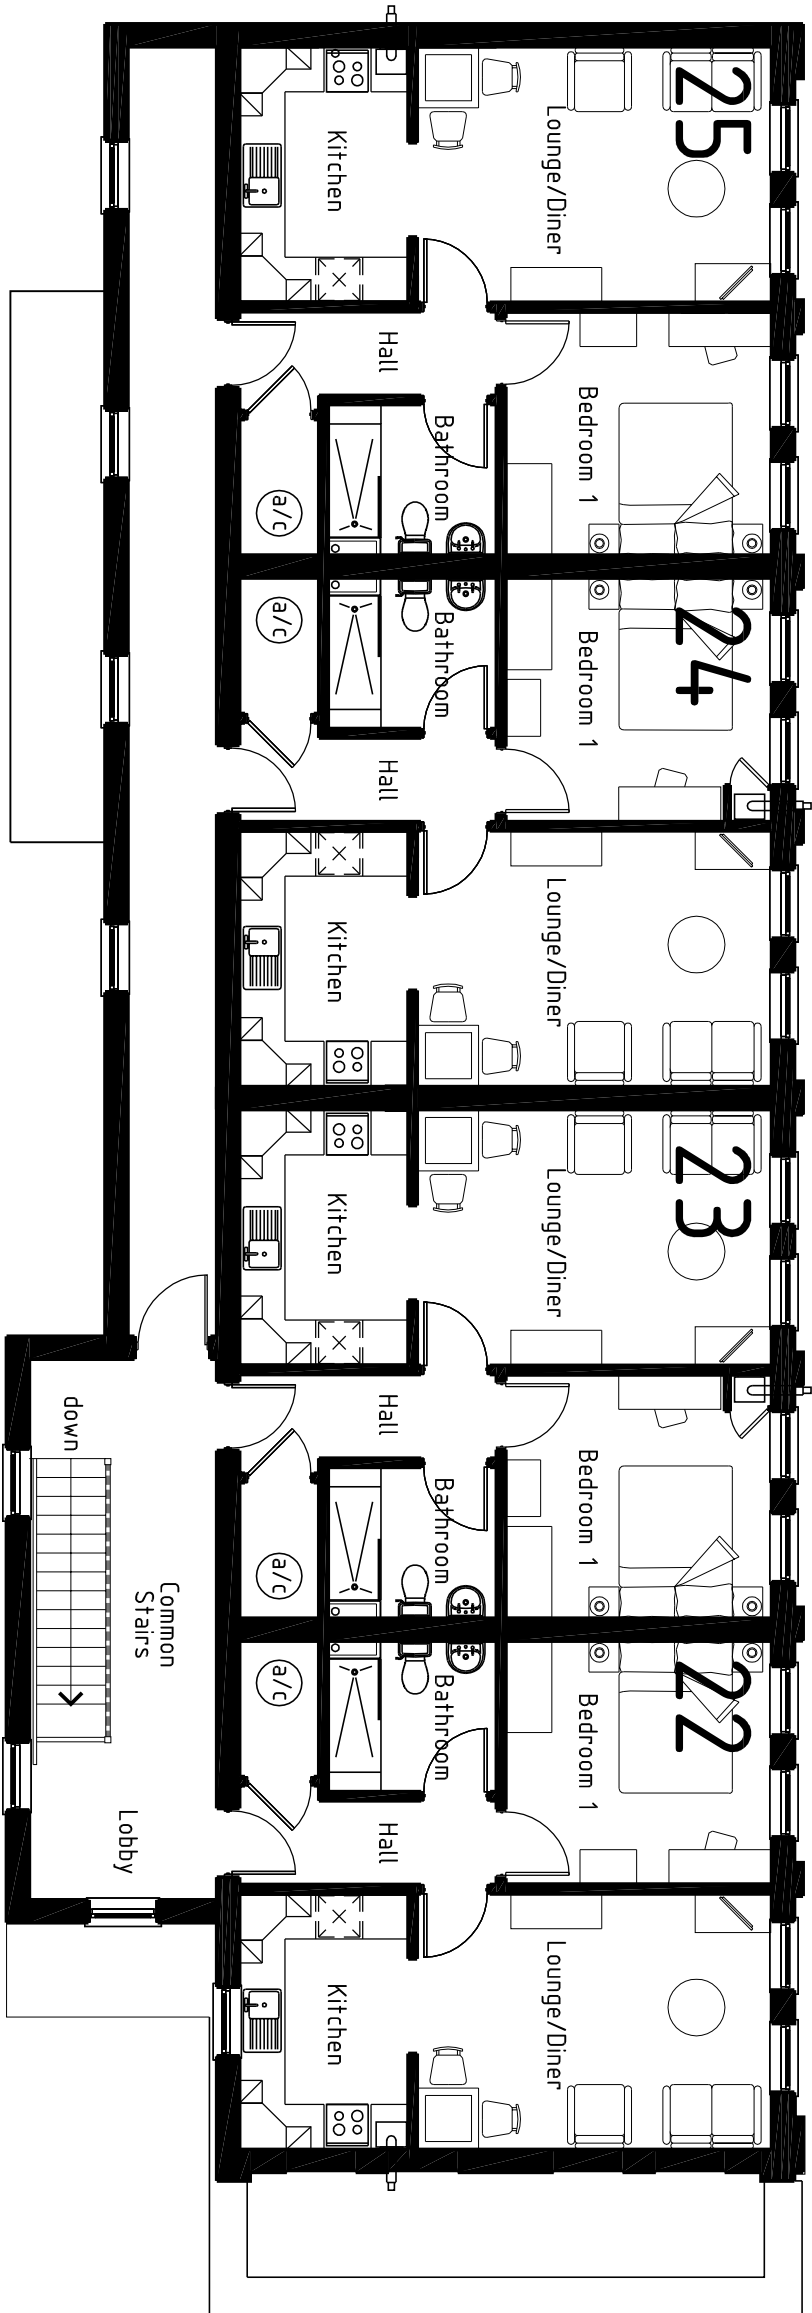

second floor plan

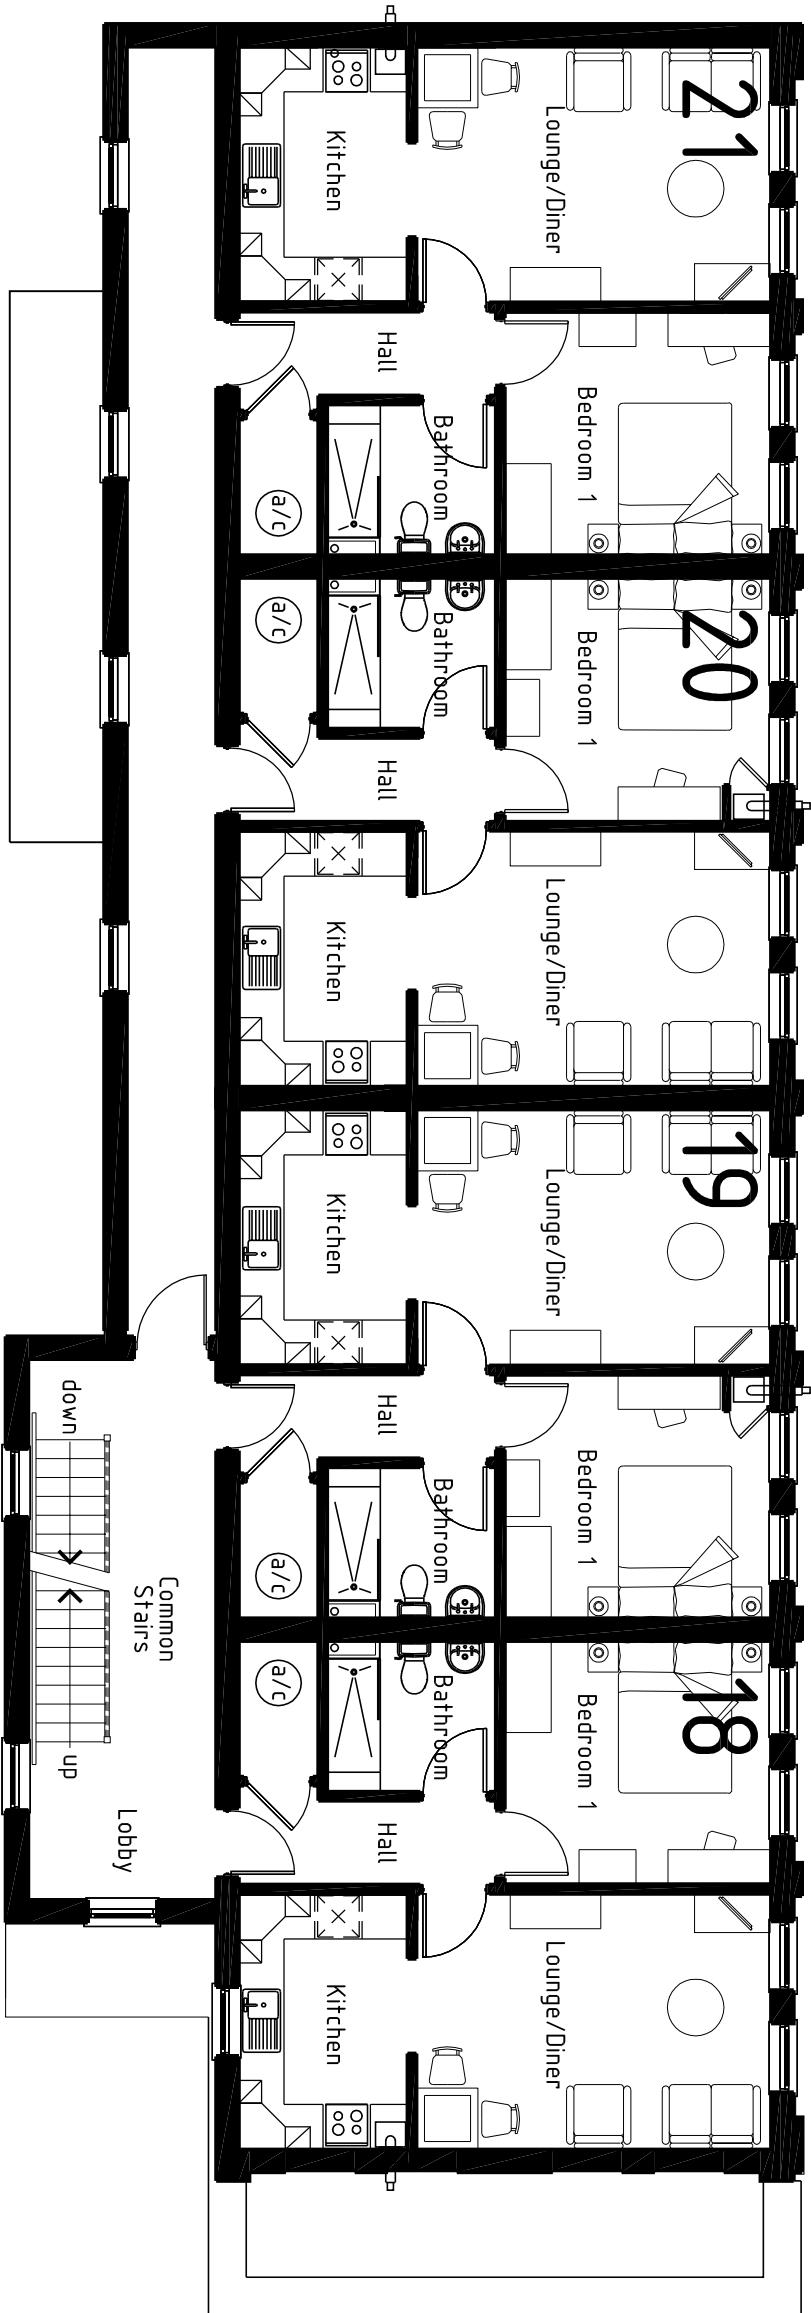

first floor plan

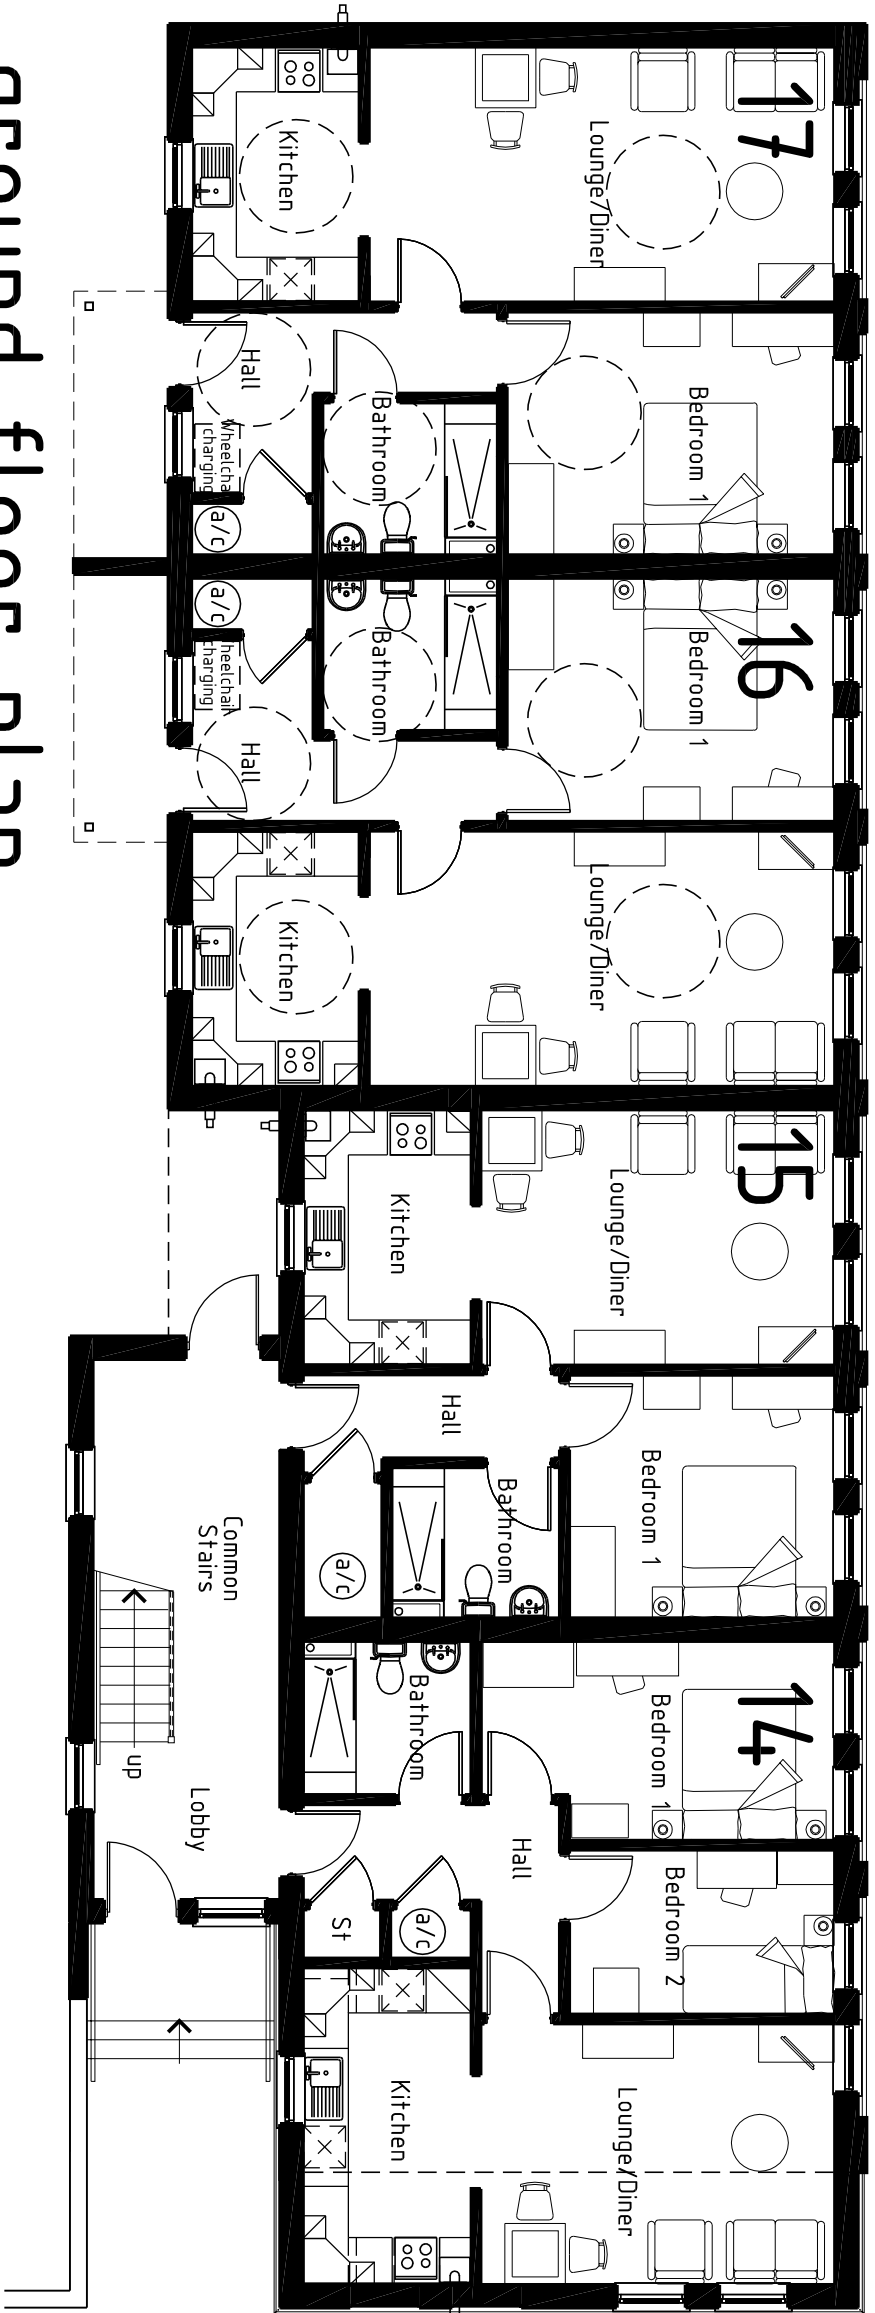

ground floor plan

This drawing must not be scaled, and all dimensions to be checked on site, with all anomalies brought to the attention of the Architects. If IN DOUBT, ASK!

PROJECT NO 1600 - 200 D
DRAWING TITLE FLOOR PLANS
FLATS

PROJECT WATERLOO STREET
LEEK
SCALE 1:100@A2
DATE 26-11-12
DWN BN
CHK --
xx@A3

REVISION/ISSUE
PRELIMINARY

rev	date	description
A	01/13	FLAT PLANS AMENDED
B	02/13	FLAT PLANS AMENDED
C	04/13	FLATS HANDED, BOILER ADDED, LOBBY
D	04/13	REMOVED SHOWER, WINDOW TO NOIS, ENTRANCE CANOPY

winnington hall, winnington,
northwich, cheshire, CW8 4BU
Tel: (01606) 762 500
Fax: (01606) 762 510