
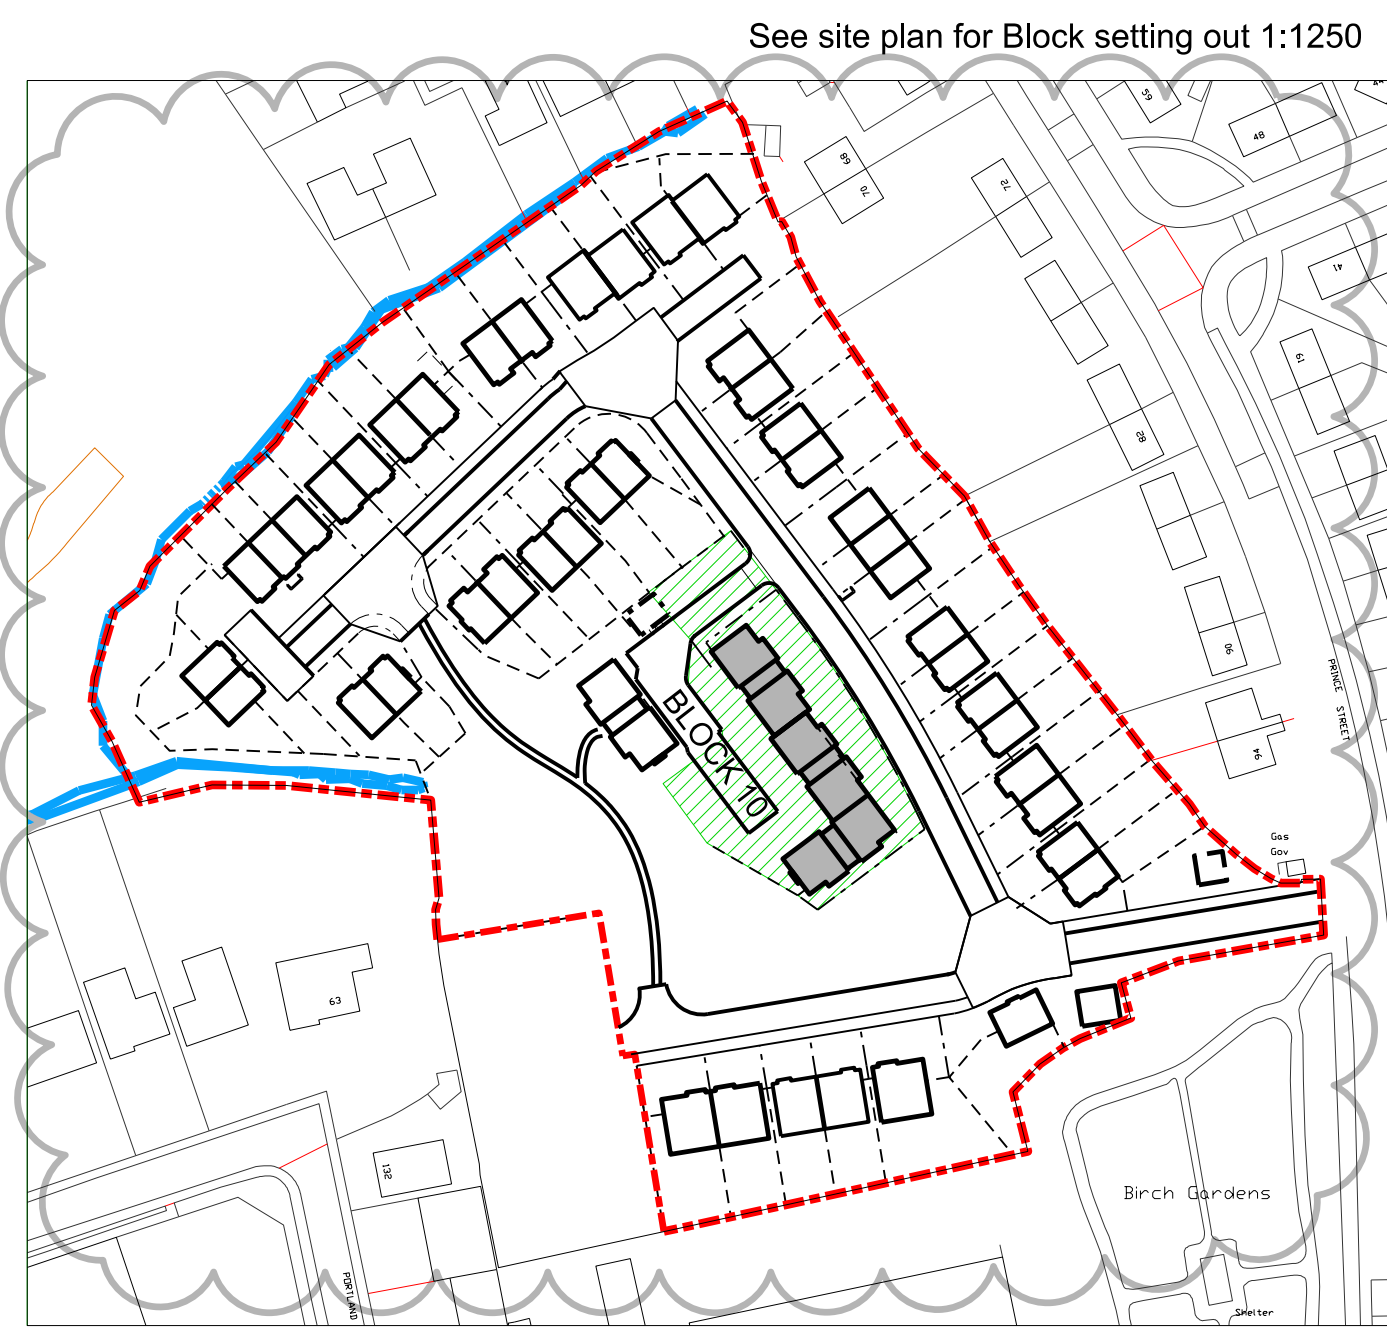
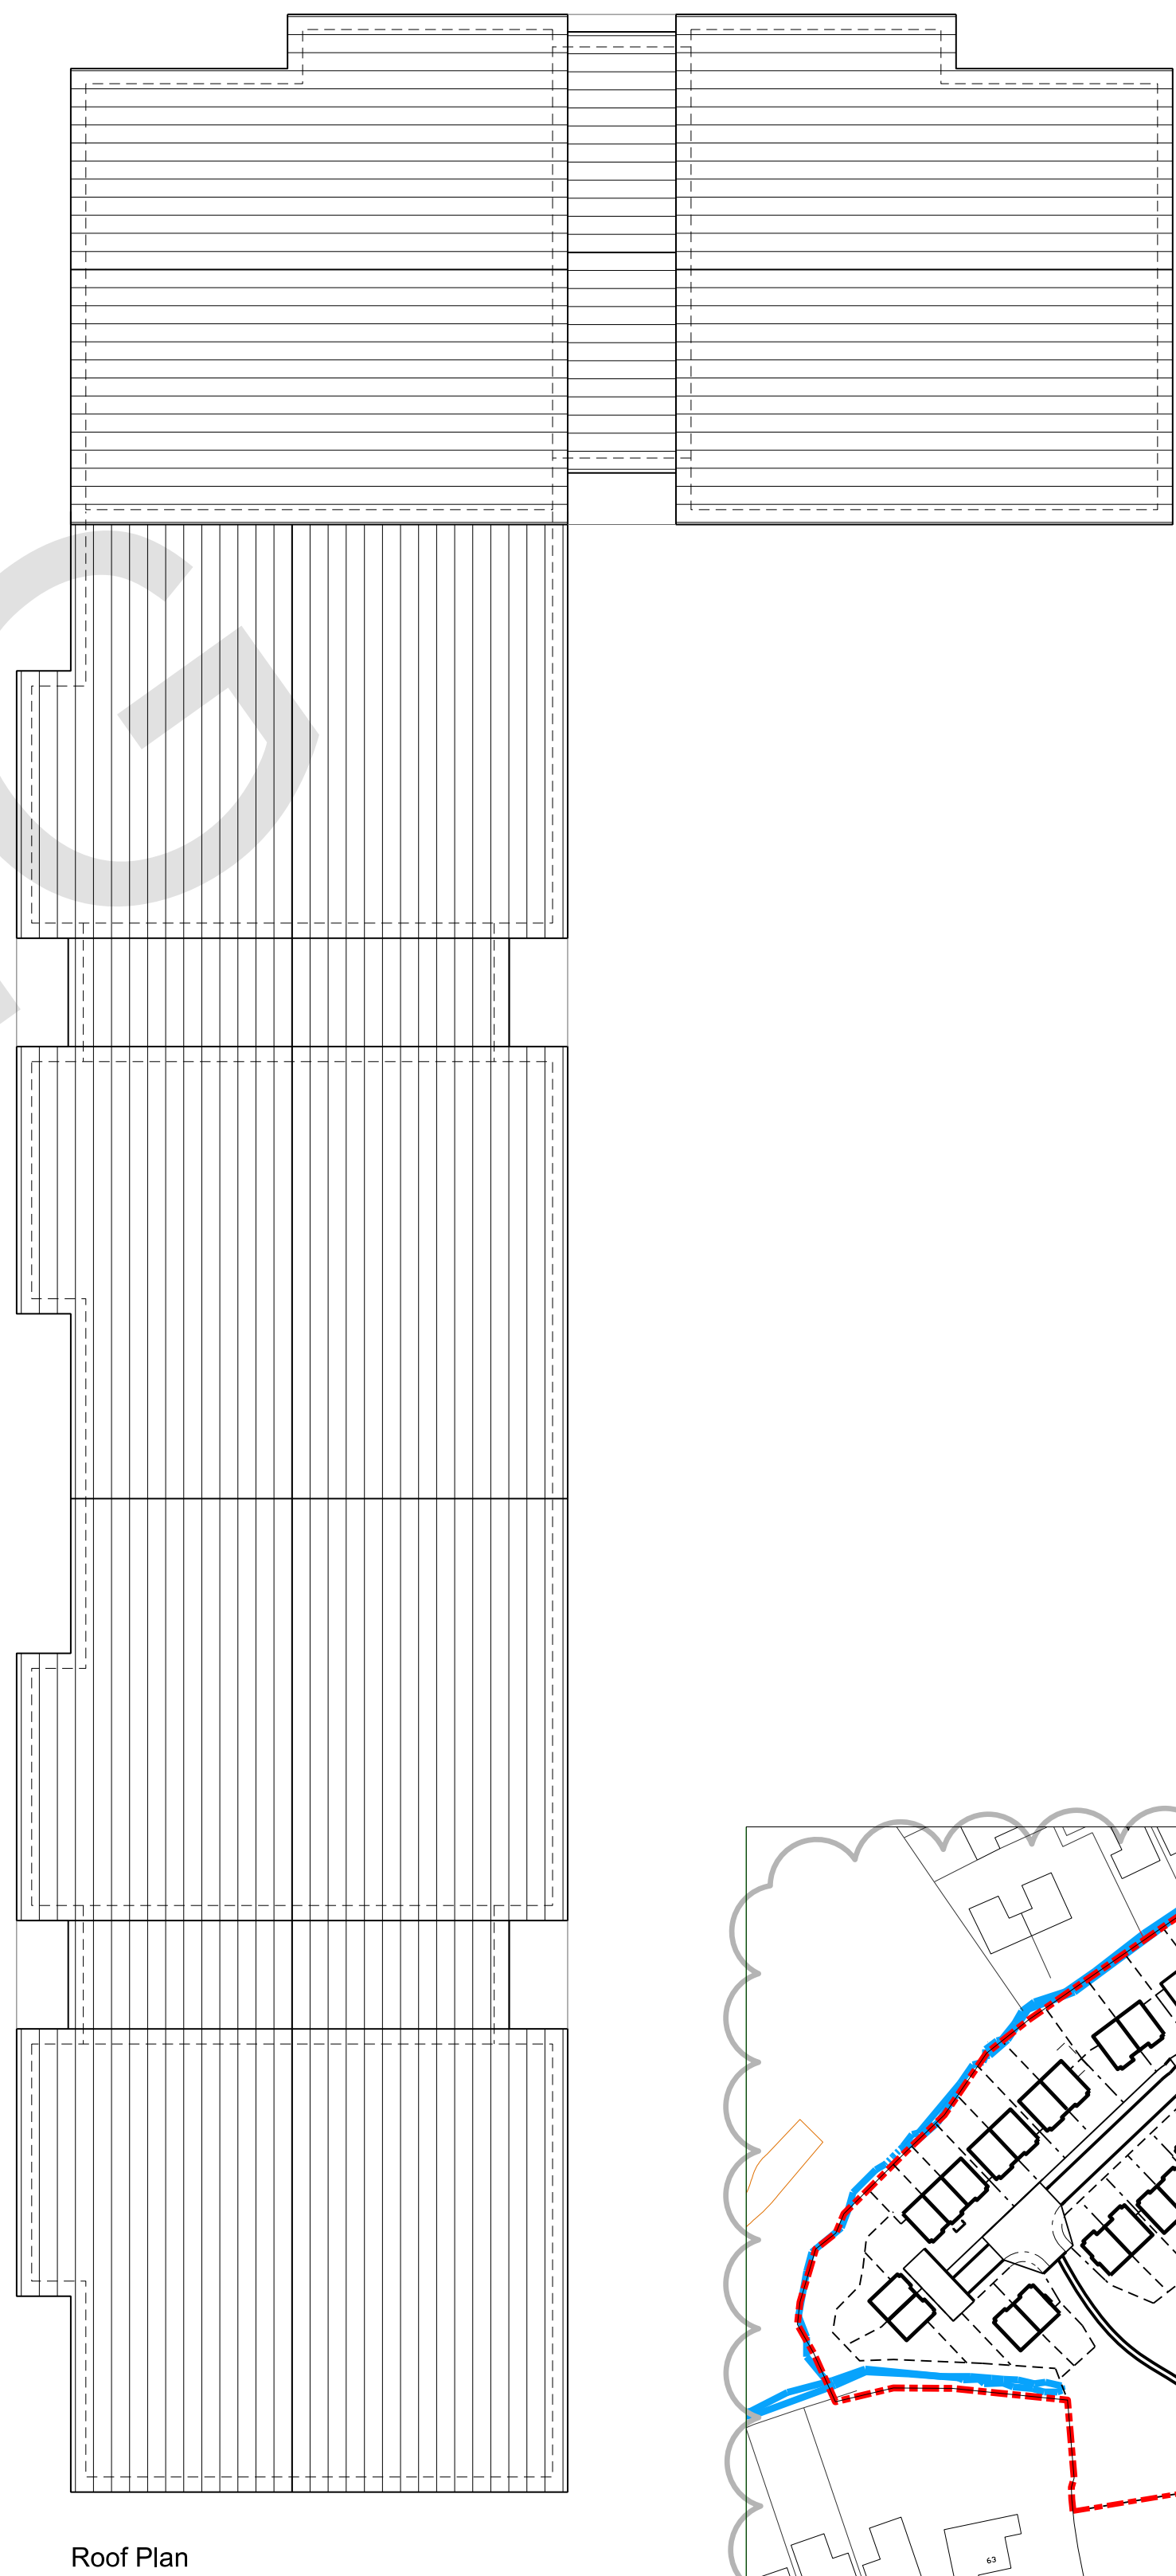
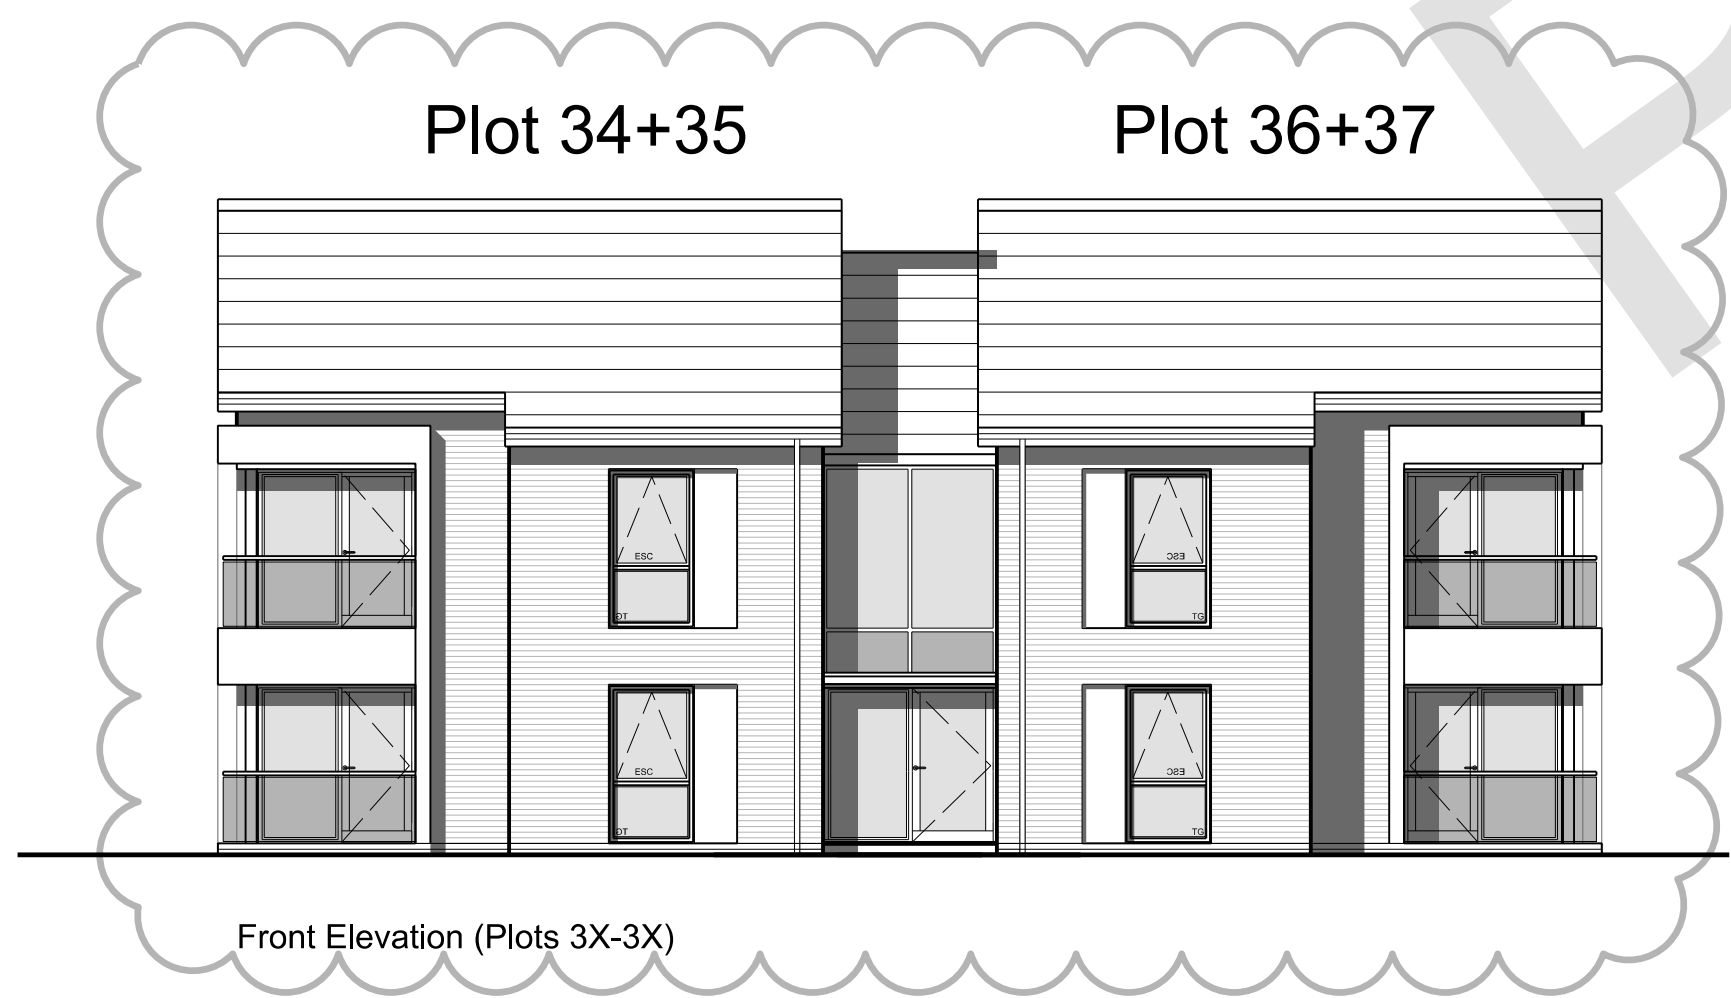


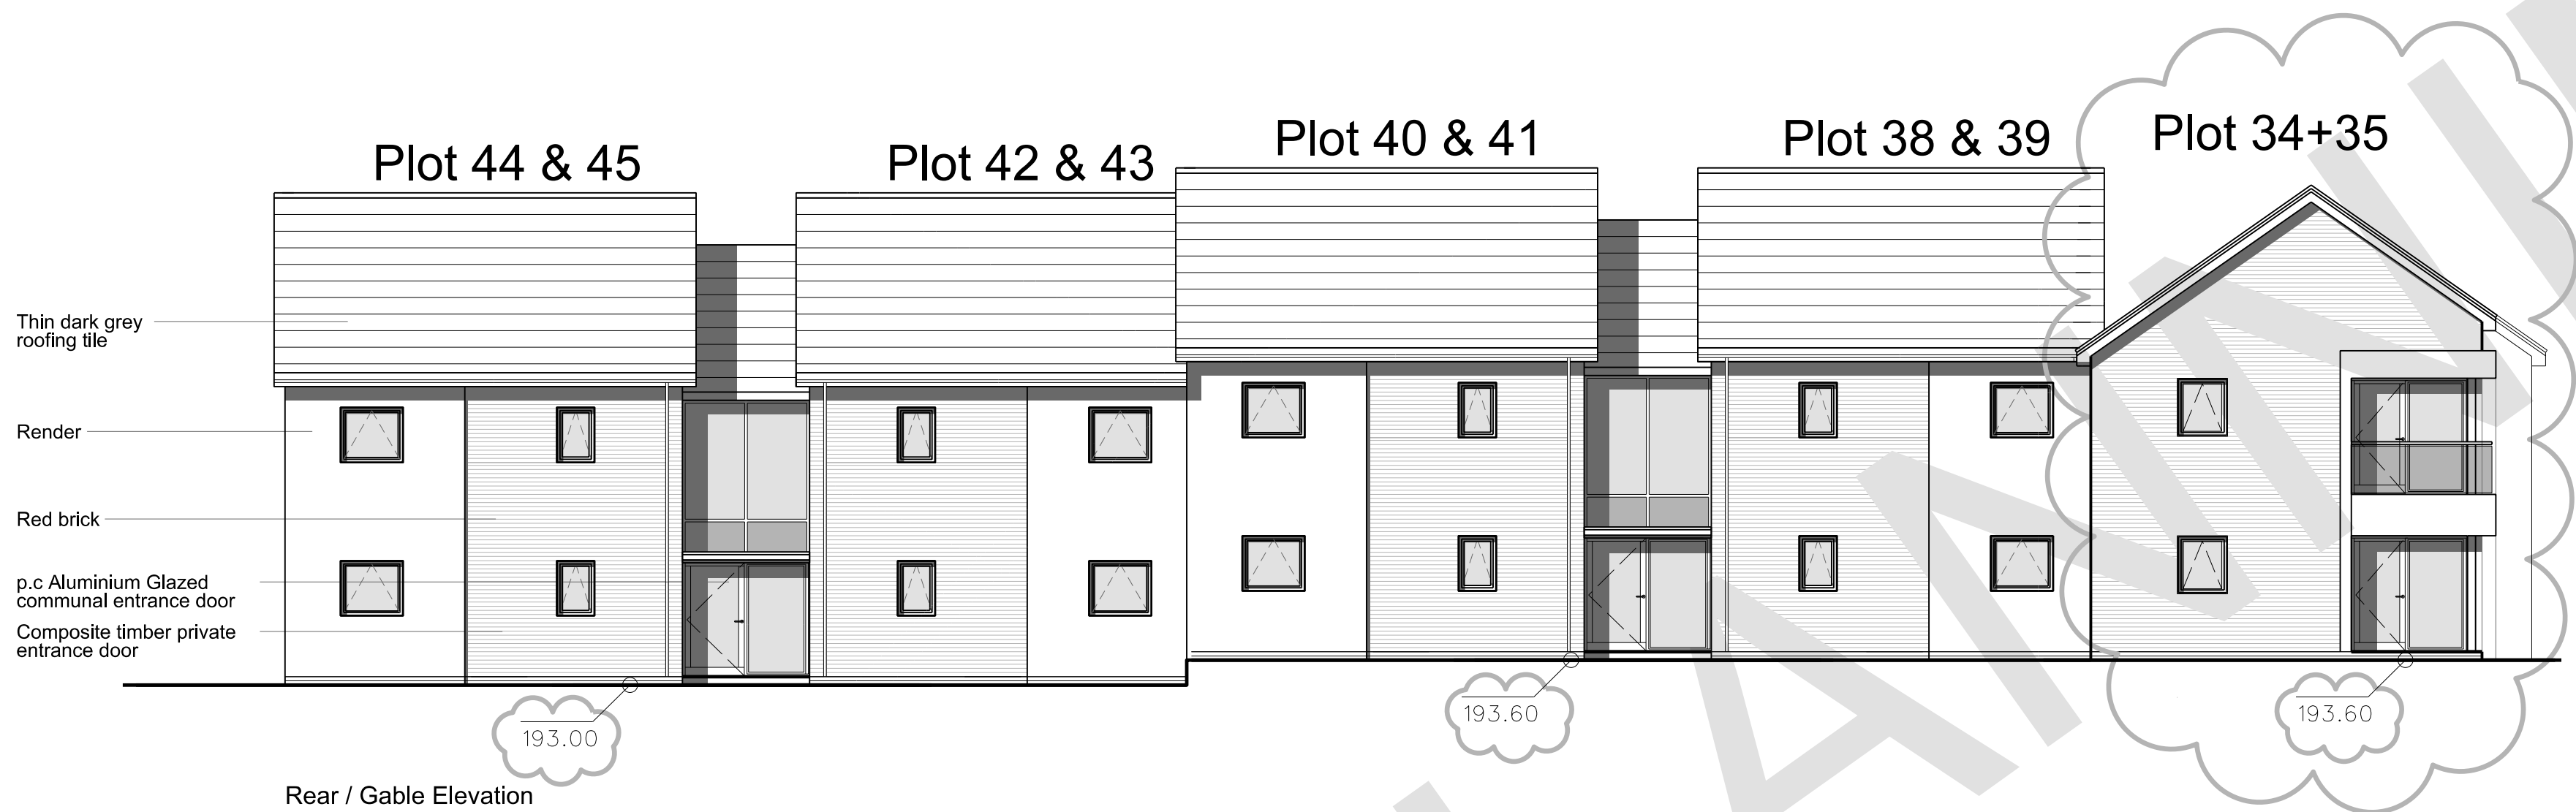

BLOCK 10 - 1B2P APARTMENTS

PROJECT		TITLE		SIDE		STATUS	
Adams Food (Site 74)		Block 10		A1		PLANNING	
Prince Street, Leek ST13 6DB		1B2P Apartment Elevations					
JOHN MCCALL ARCHITECTS LTD		PROJECT No: 1461		DRAWING No: L16A			
No.1 Arts Village, Henry Street, Liverpool L1 5BS Tel: 0151 707 1818 Fax: 707 1819		DRAWN by: NW		CHECKED: ...			
Old Coop Building, Church Street, Hayfield, SK22 2JE e-mail: admin@johnmccall.co.uk		DATE: July 13		SCALE (A1): 1:100			

DESIGNATION	DETAILS OF REVISION	DATE	INITIALS
A	Site plan and block locations revised. Plot numbers and levels amended. All units now 2 stories.	16.09.13	ZCM