




Notes	
No.	Description

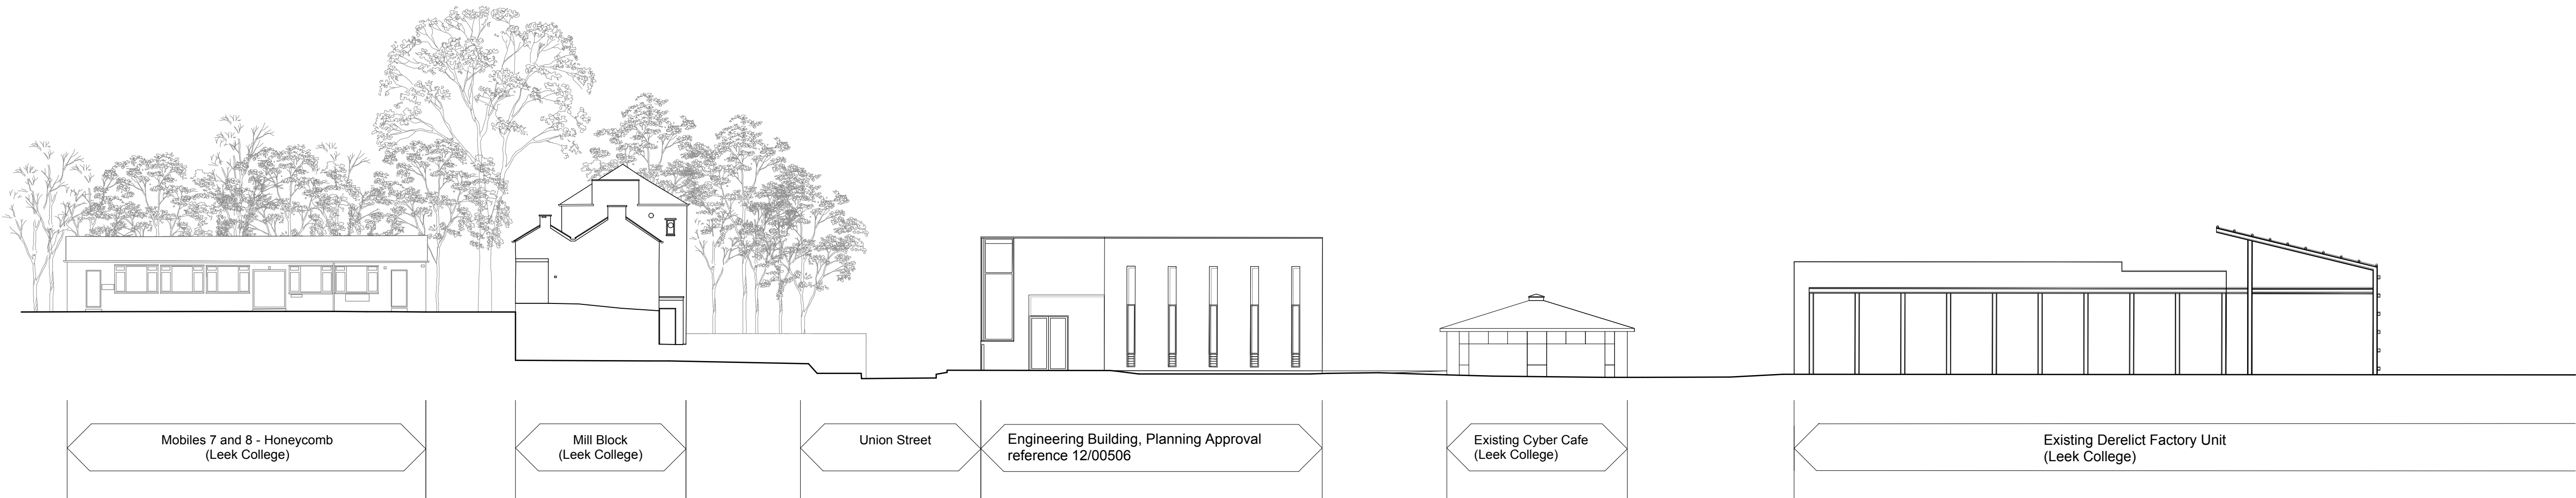

Section A-A' Through Car Park and Horton Street

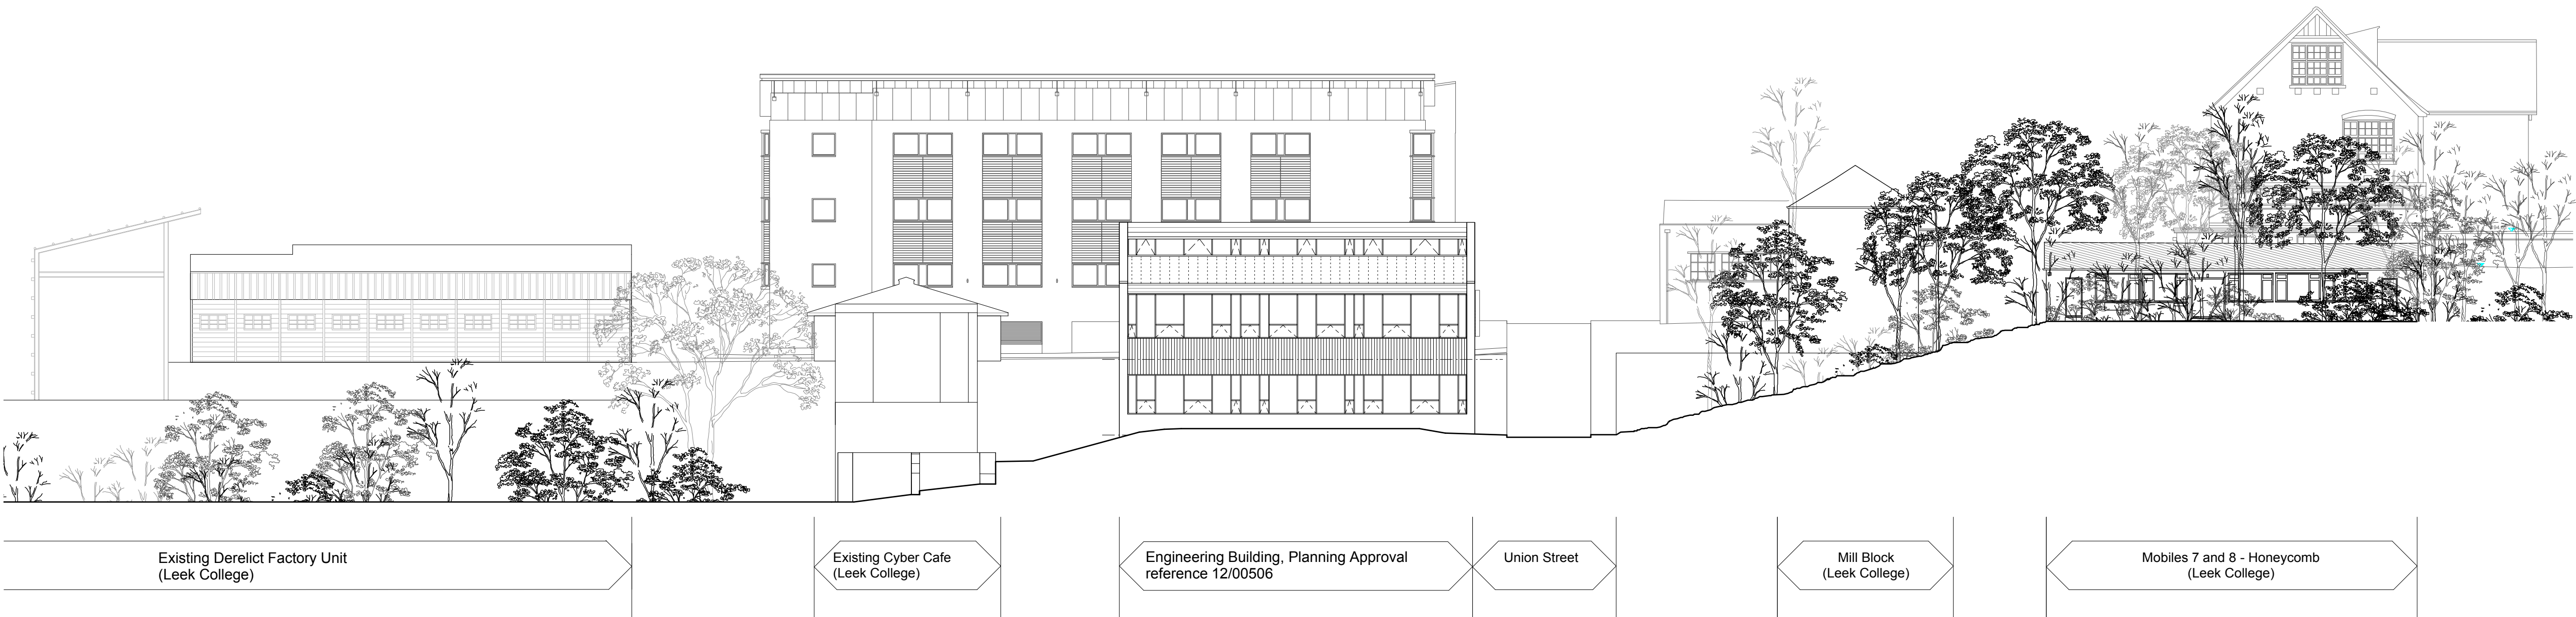

Section B-B' (North Elevation)

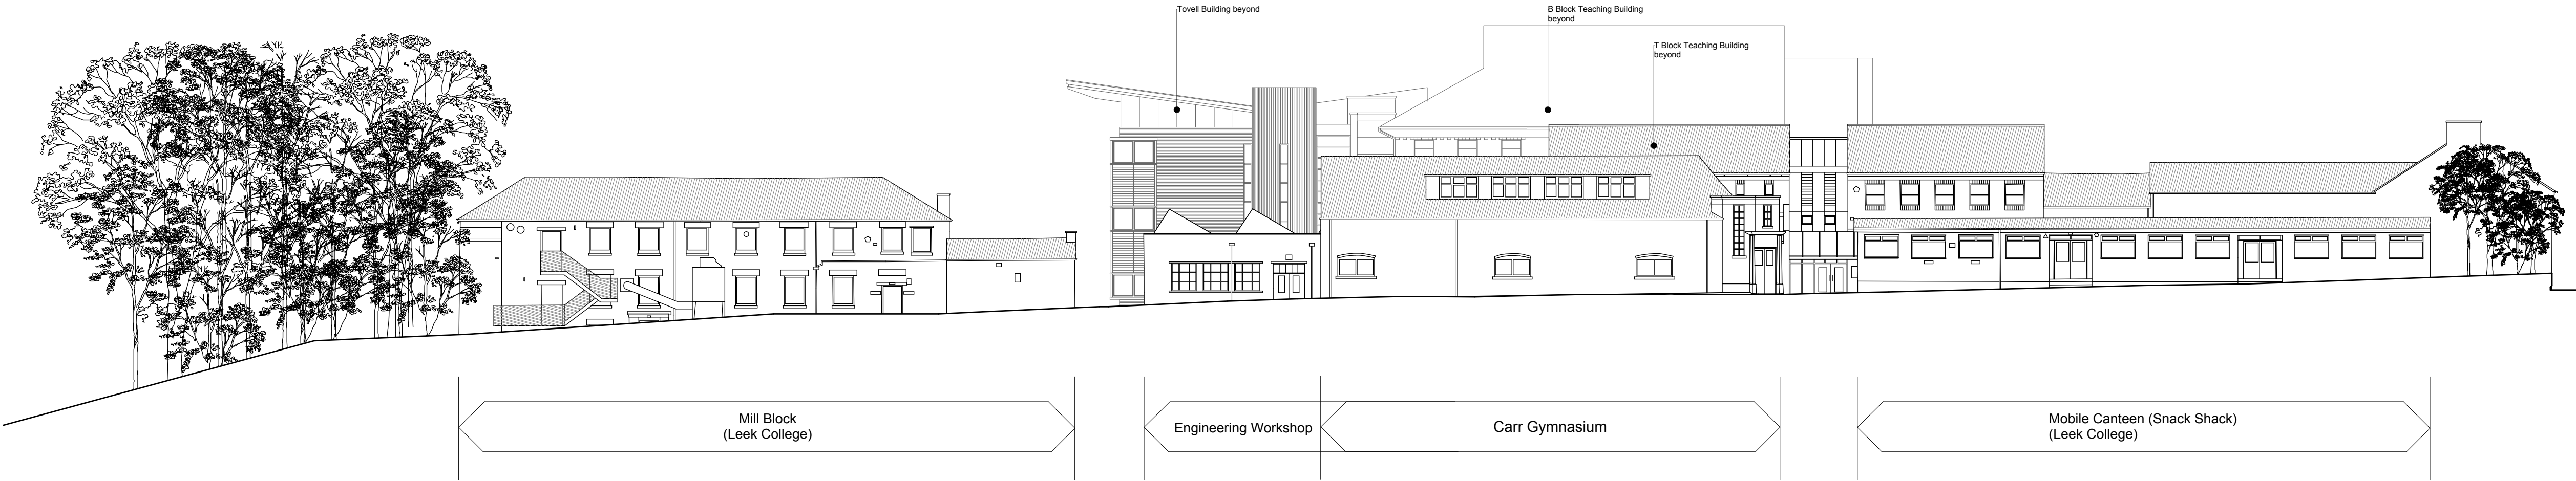

Section A-A' Through Car Park and Horton Street

Revision	Date	Description
<div>Hunt Architects The Moseley Exchange 149-153 Alcester Road Moseley Birmingham B13 8JP t 0121 449 3065 f 0121 449 2888 info@huntarchitects.co.uk</div>		
Client University of Derby		
Project Campus Redevelopment Buxton and Leek College		
Location Horton Street Leek, Staffordshire		
Drawing Title Existing Site Sectional Elevations Sheet 1		
Status PLANNING		
Scale 1:200@A1	Date June 2013	Drawn JL
Job No. 1222	Drawing No. 200	Checked AH
		Revision P1