



AREAS TO BE DEMOLISHED/
REMOVED


WALLS TO BE RETAINED

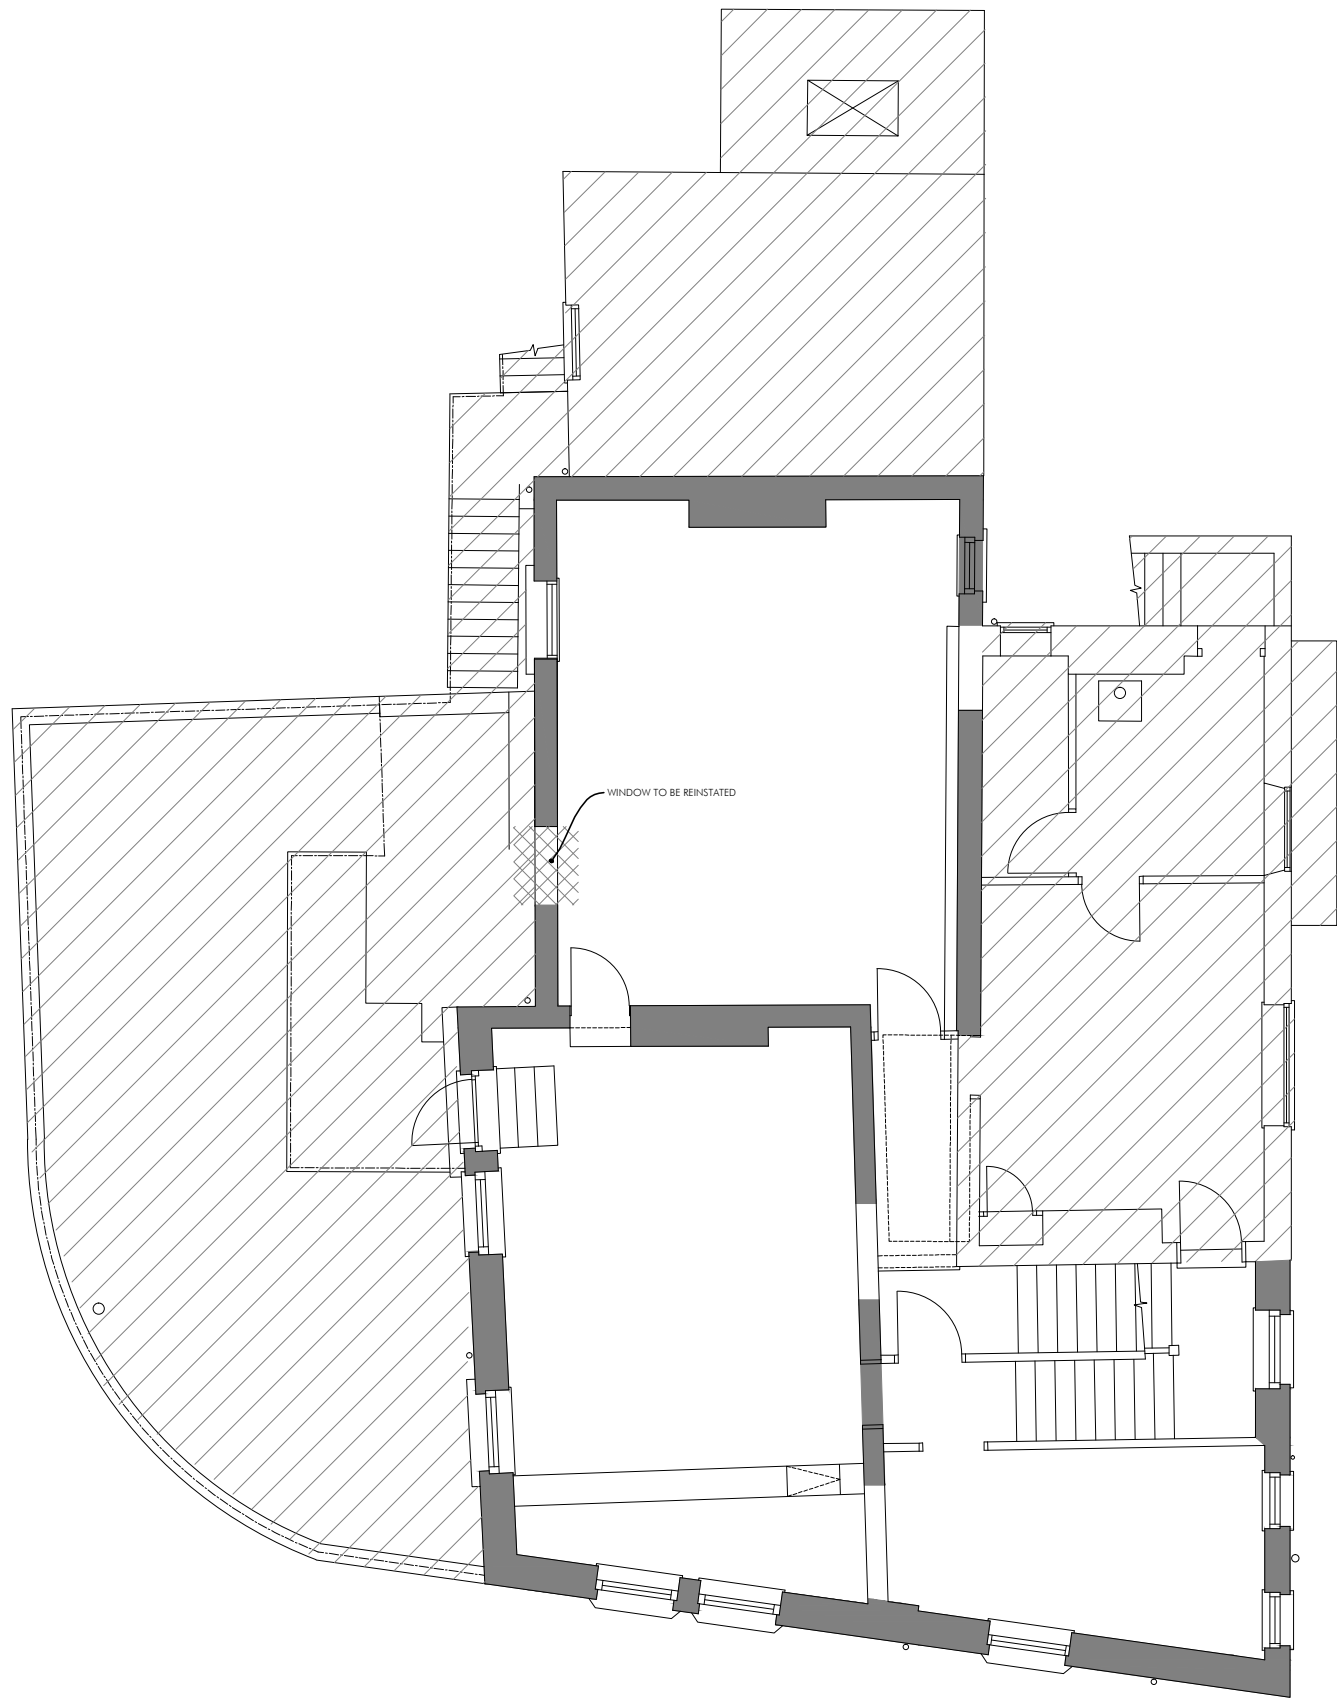


FIRST FLOOR PLAN

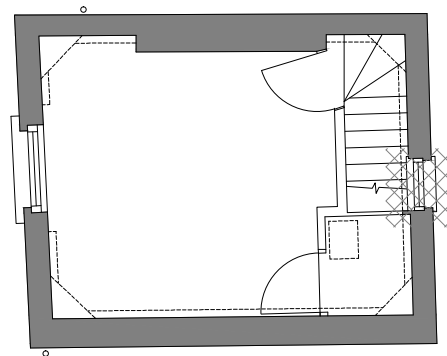

THIRD FLOOR PLAN

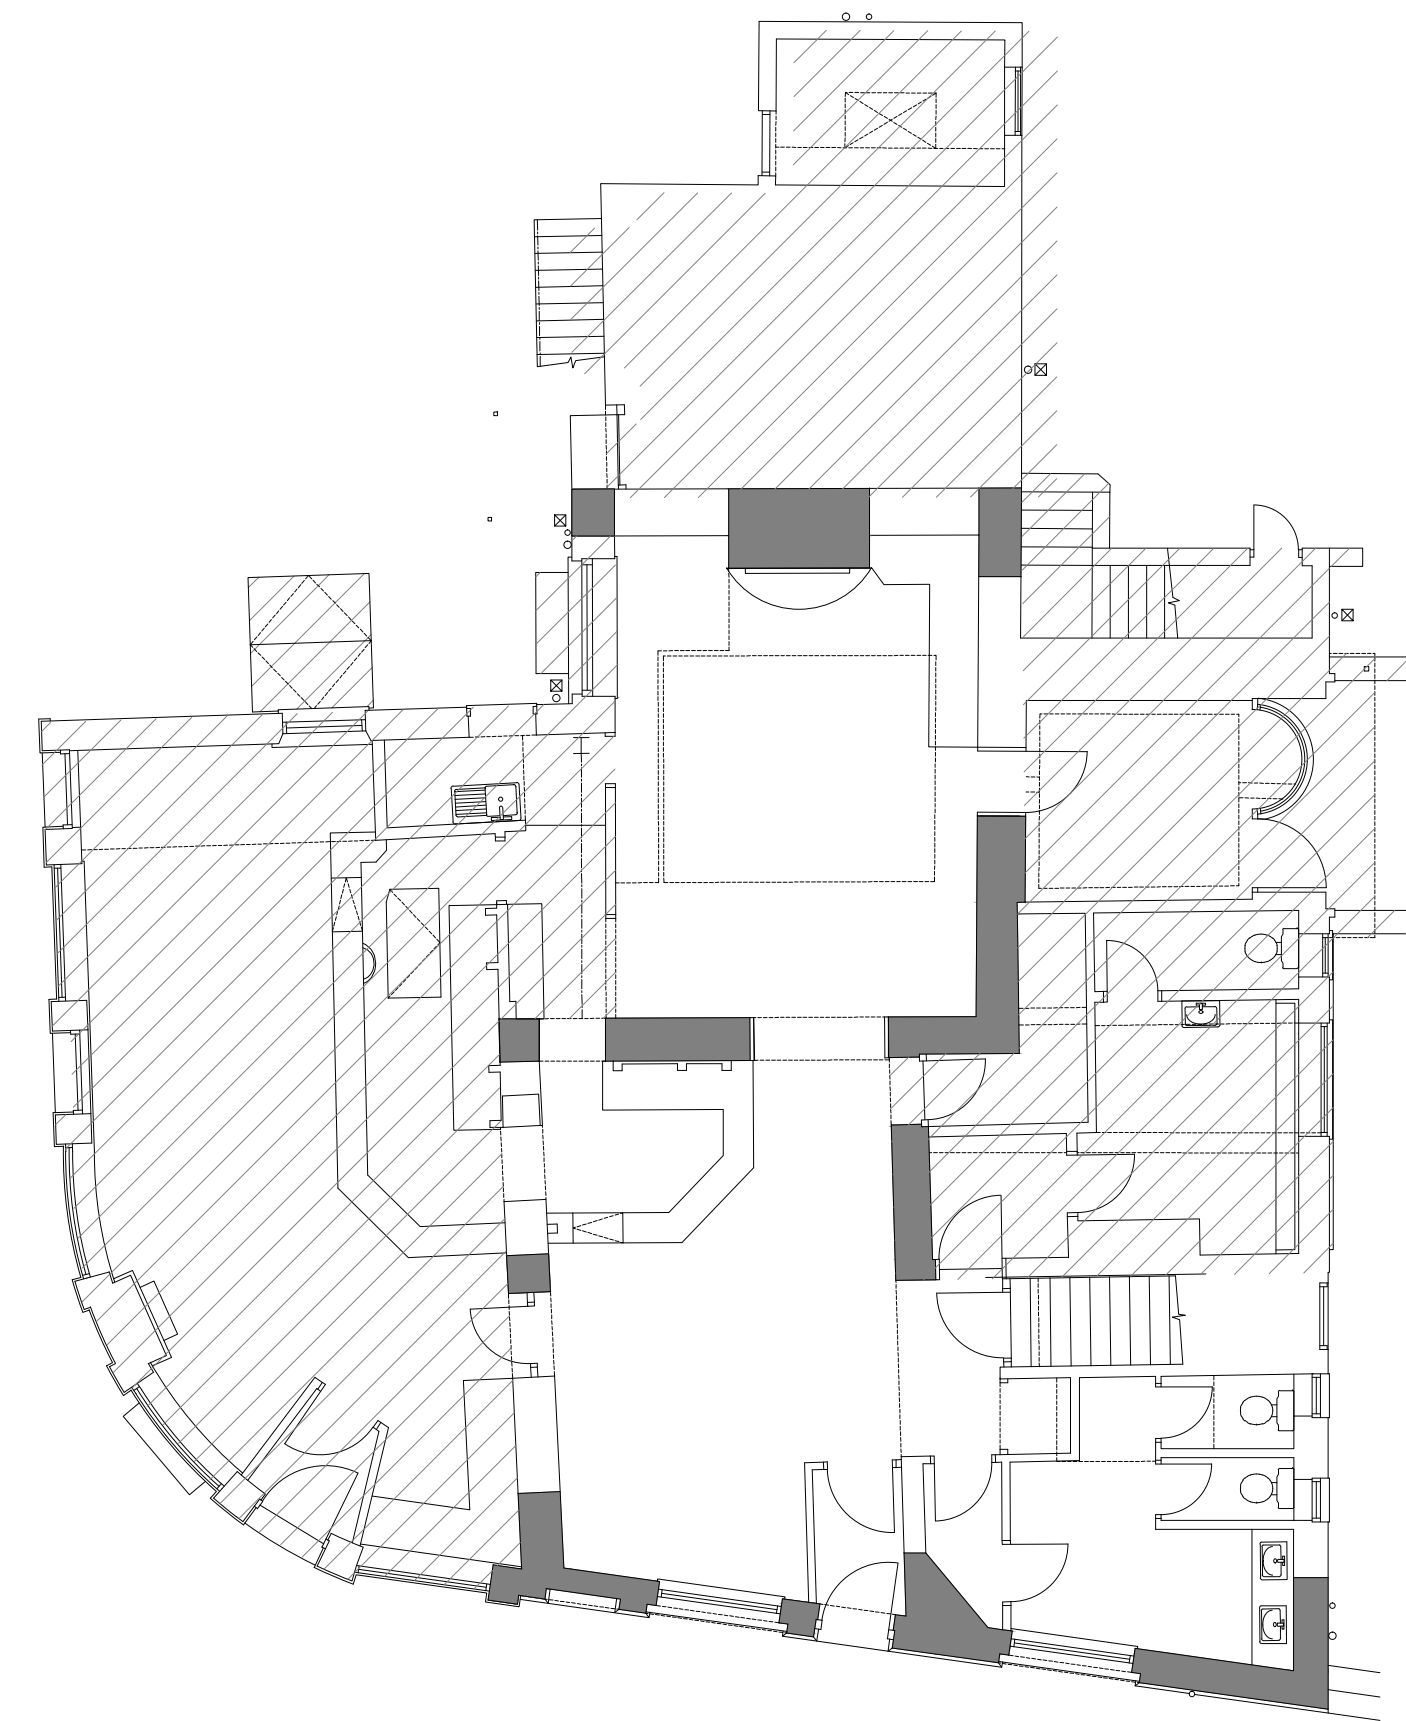

GROUND FLOOR PLAN

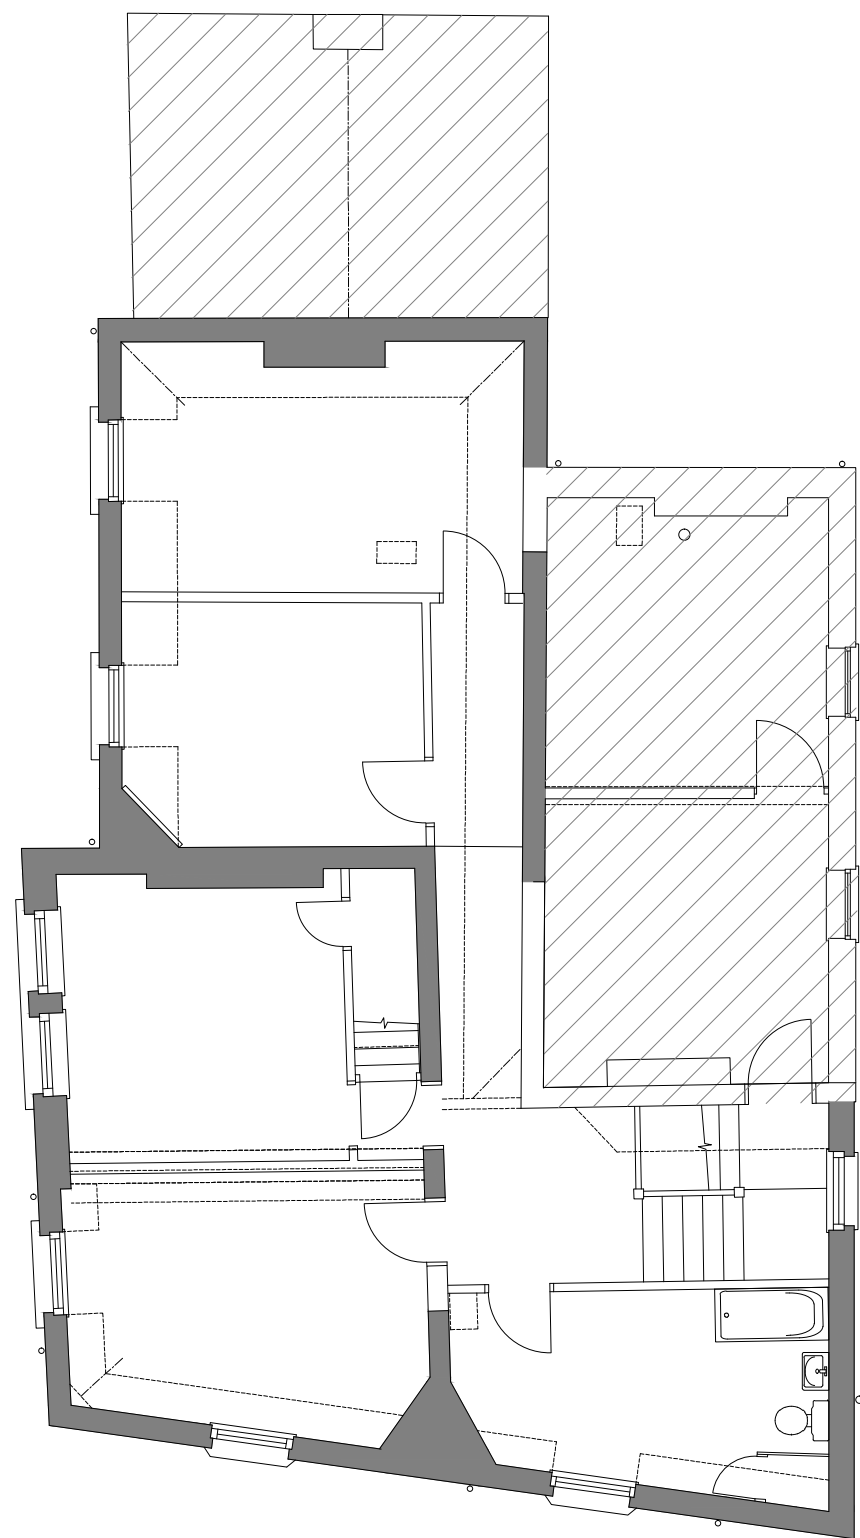

SECOND FLOOR PLAN

DRAWN	REVISION	DATE	VER
AP Architects and Designers AllisonPike			
7 Buxton Road West, Disley, Stockport, Cheshire, SK12 2AE. Website: www.allisonpike.com Telephone: 01663 763000 Facsimile: 01663 766772 Email: studio@allisonpike.com © Allison Pike Partnership Limited.			
PROJECT PREMIER INN 63 BEDROOM REFURBISHMENT AND EXTENSION LEEK			
TITLE THE TALBOT HOTEL EXISTING FLOOR PLANS SHOWING PROPOSED DEMOLITION			
SCALE 1:100@A1			
JOB No PI363	DRAWING No AP01	REV	